


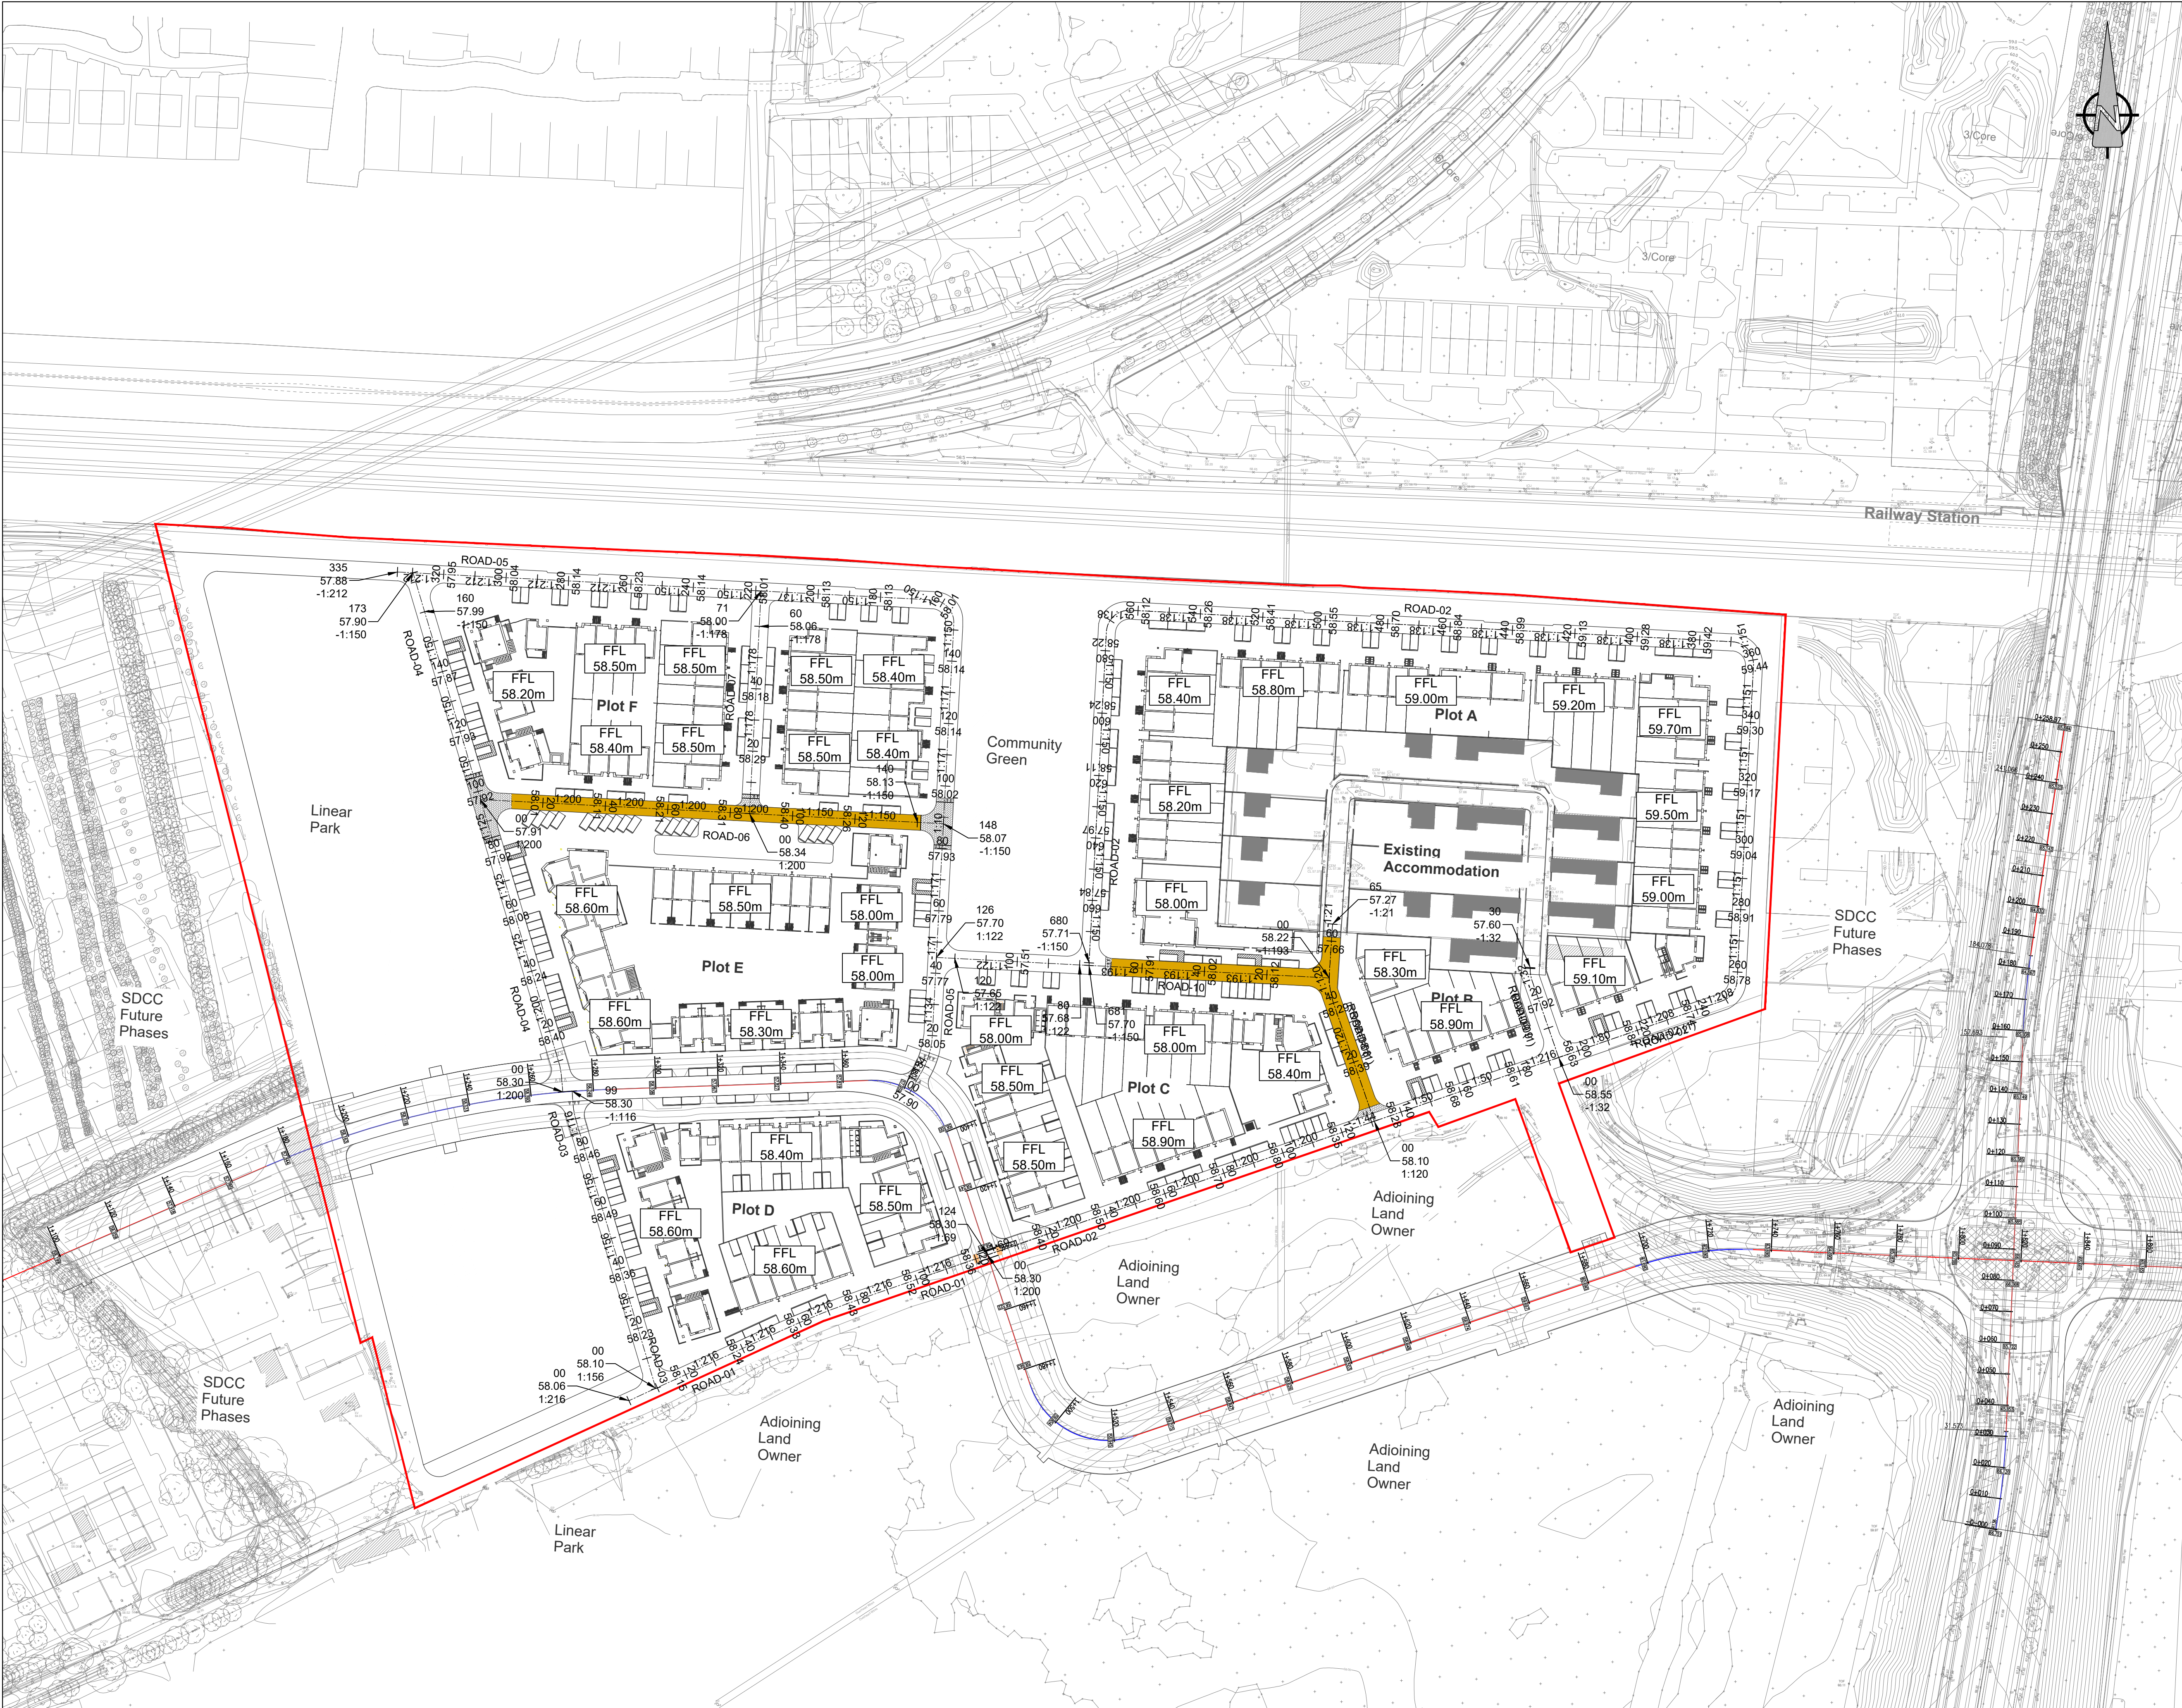

PROJECT
CLONBURRIS PHASE 01

CLIENT
SOUTH DUBLIN COUNTY COUNCIL

CONSULTANT
AECOM
Adelphi Plaza
George's Street Upper
Dun Laoghaire Co.Dublin
+353 (0) 1 238 3100 tel
+353 (0) 1 238 3199 fax
www.aecom.com

- NOTES**
- THIS DRAWING IS TO BE READ IN CONJUNCTION WITH ALL OTHER RELEVANT ARCHITECTURAL AND ENGINEERING DRAWINGS. ANY DISCREPANCIES, ERRORS OR OMISSIONS TO BE BROUGHT TO THE ATTENTION OF THE DESIGNER.
 - ALL DIMENSIONS TO BE CHECKED BY THE CONTRACTOR ON SITE PRIOR TO COMMENCEMENT OF WORKS.
 - AECOM LIMITED TO BE INFORMED BY THE CONTRACTOR OF ANY DISCREPANCIES PRIOR TO THE COMMENCEMENT OF WORKS ON SITE.
 - DIMENSIONS OF ALL BOUNDARIES AND ADJOINING ROADS TO BE CHECKED ON SITE PRIOR TO COMMENCEMENT OF WORKS.
 - DO NOT SCALE. ALL MEASUREMENTS AND COORDINATES TO BE CHECKED ON SITE.

- LEGEND:**
- PROPOSED ROAD ELEVATION CHAINAGE AND GRADE
 - PROPOSED FINISH FLOOR LEVELS
 - PROPOSED LINK ROAD UNDER SEPARATE APPLICATION
 - PROPOSED RED LINE BOUNDARY PHASE 1



ISSUE/REVISION		
0	13.04.2022	PART 8 SUBMISSION
I/R	DATE	DESCRIPTION

PROJECT NUMBER
60591832

SHEET TITLE
PROPOSED LEVELS GENERAL ARRANGEMENT

SHEET NUMBER
CLON-ACM-00-XX-DR-C-10-0601