


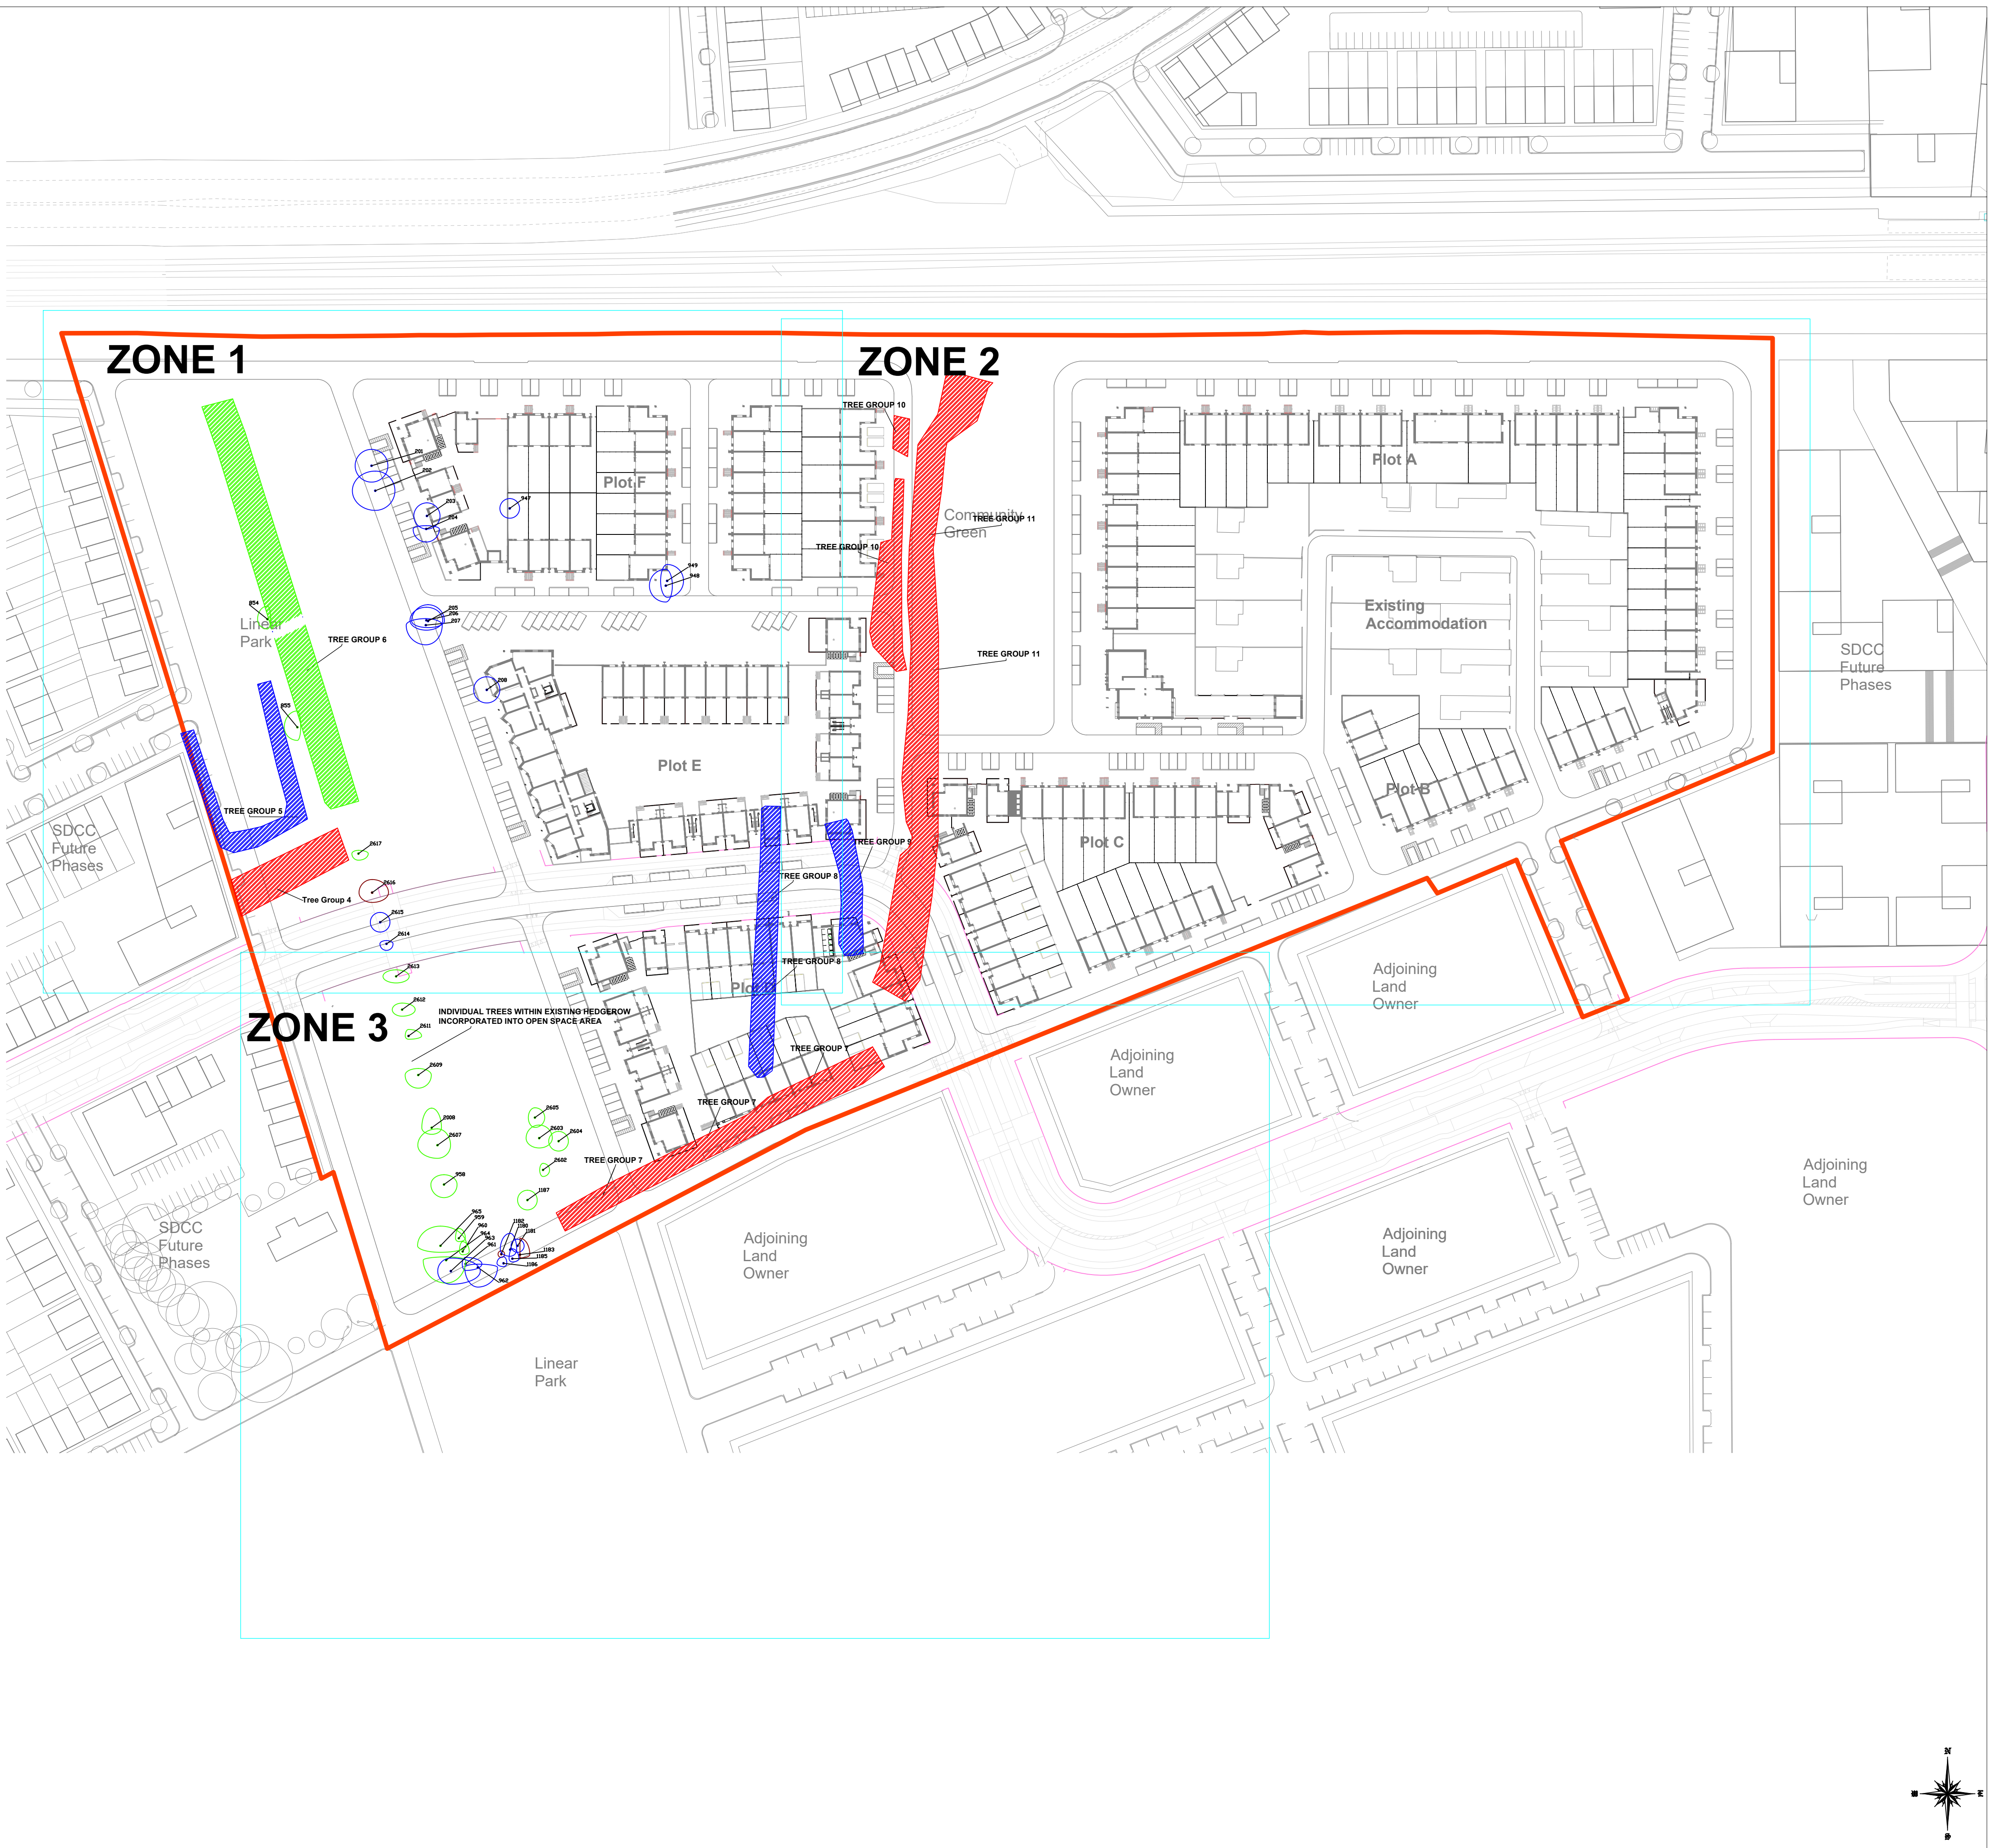

LEGEND
ARBORICULTURAL IMPACT

TREES RETAINED

TREES REMOVED TO FACILITATE DEVELOPMENT

TREES OF VERY LOW QUALITY AND VALUE
RECOMMENDED FOR REMOVAL

SITE BOUNDARY

DRAWING TO BE INTERPRETED WITH REFERENCE TO THE
ARBORICULTURAL ASSESSMENT & IMPACT REPORT



Comhairle Contae
Átha Cliath Theas
South Dublin County Council



Metropolitan
Workshop
Architecture + Urbanism

REVISIONS		
REV	DATE	DESCRIPTION
A	11.04.22	REVISED LAYOUT
PROJECT: CLONBURRIS STRATEGIC DEVELOPMENT ZONE (SHD)		JOB NO. TCLO002
DRAWING: ARBORICULTURAL IMPACT KEYPLAN	DATE: 11-04-22	SCALE: 1:1000 @ A1
DRAWN BY: CIARAN KEATING		CK INITIALS
STATUS: PLANNING		
DRAWING NO: 105		
NOTES Do Not Scale. Use Figured Dimensions Only. Not for Construction Purposes unless Specifically Marked. © THIS DRAWING IS COPYRIGHT OF CMK HORTICULTURE • ARBORICULTURE LTD.		



CMK
Horticulture & Arboriculture