


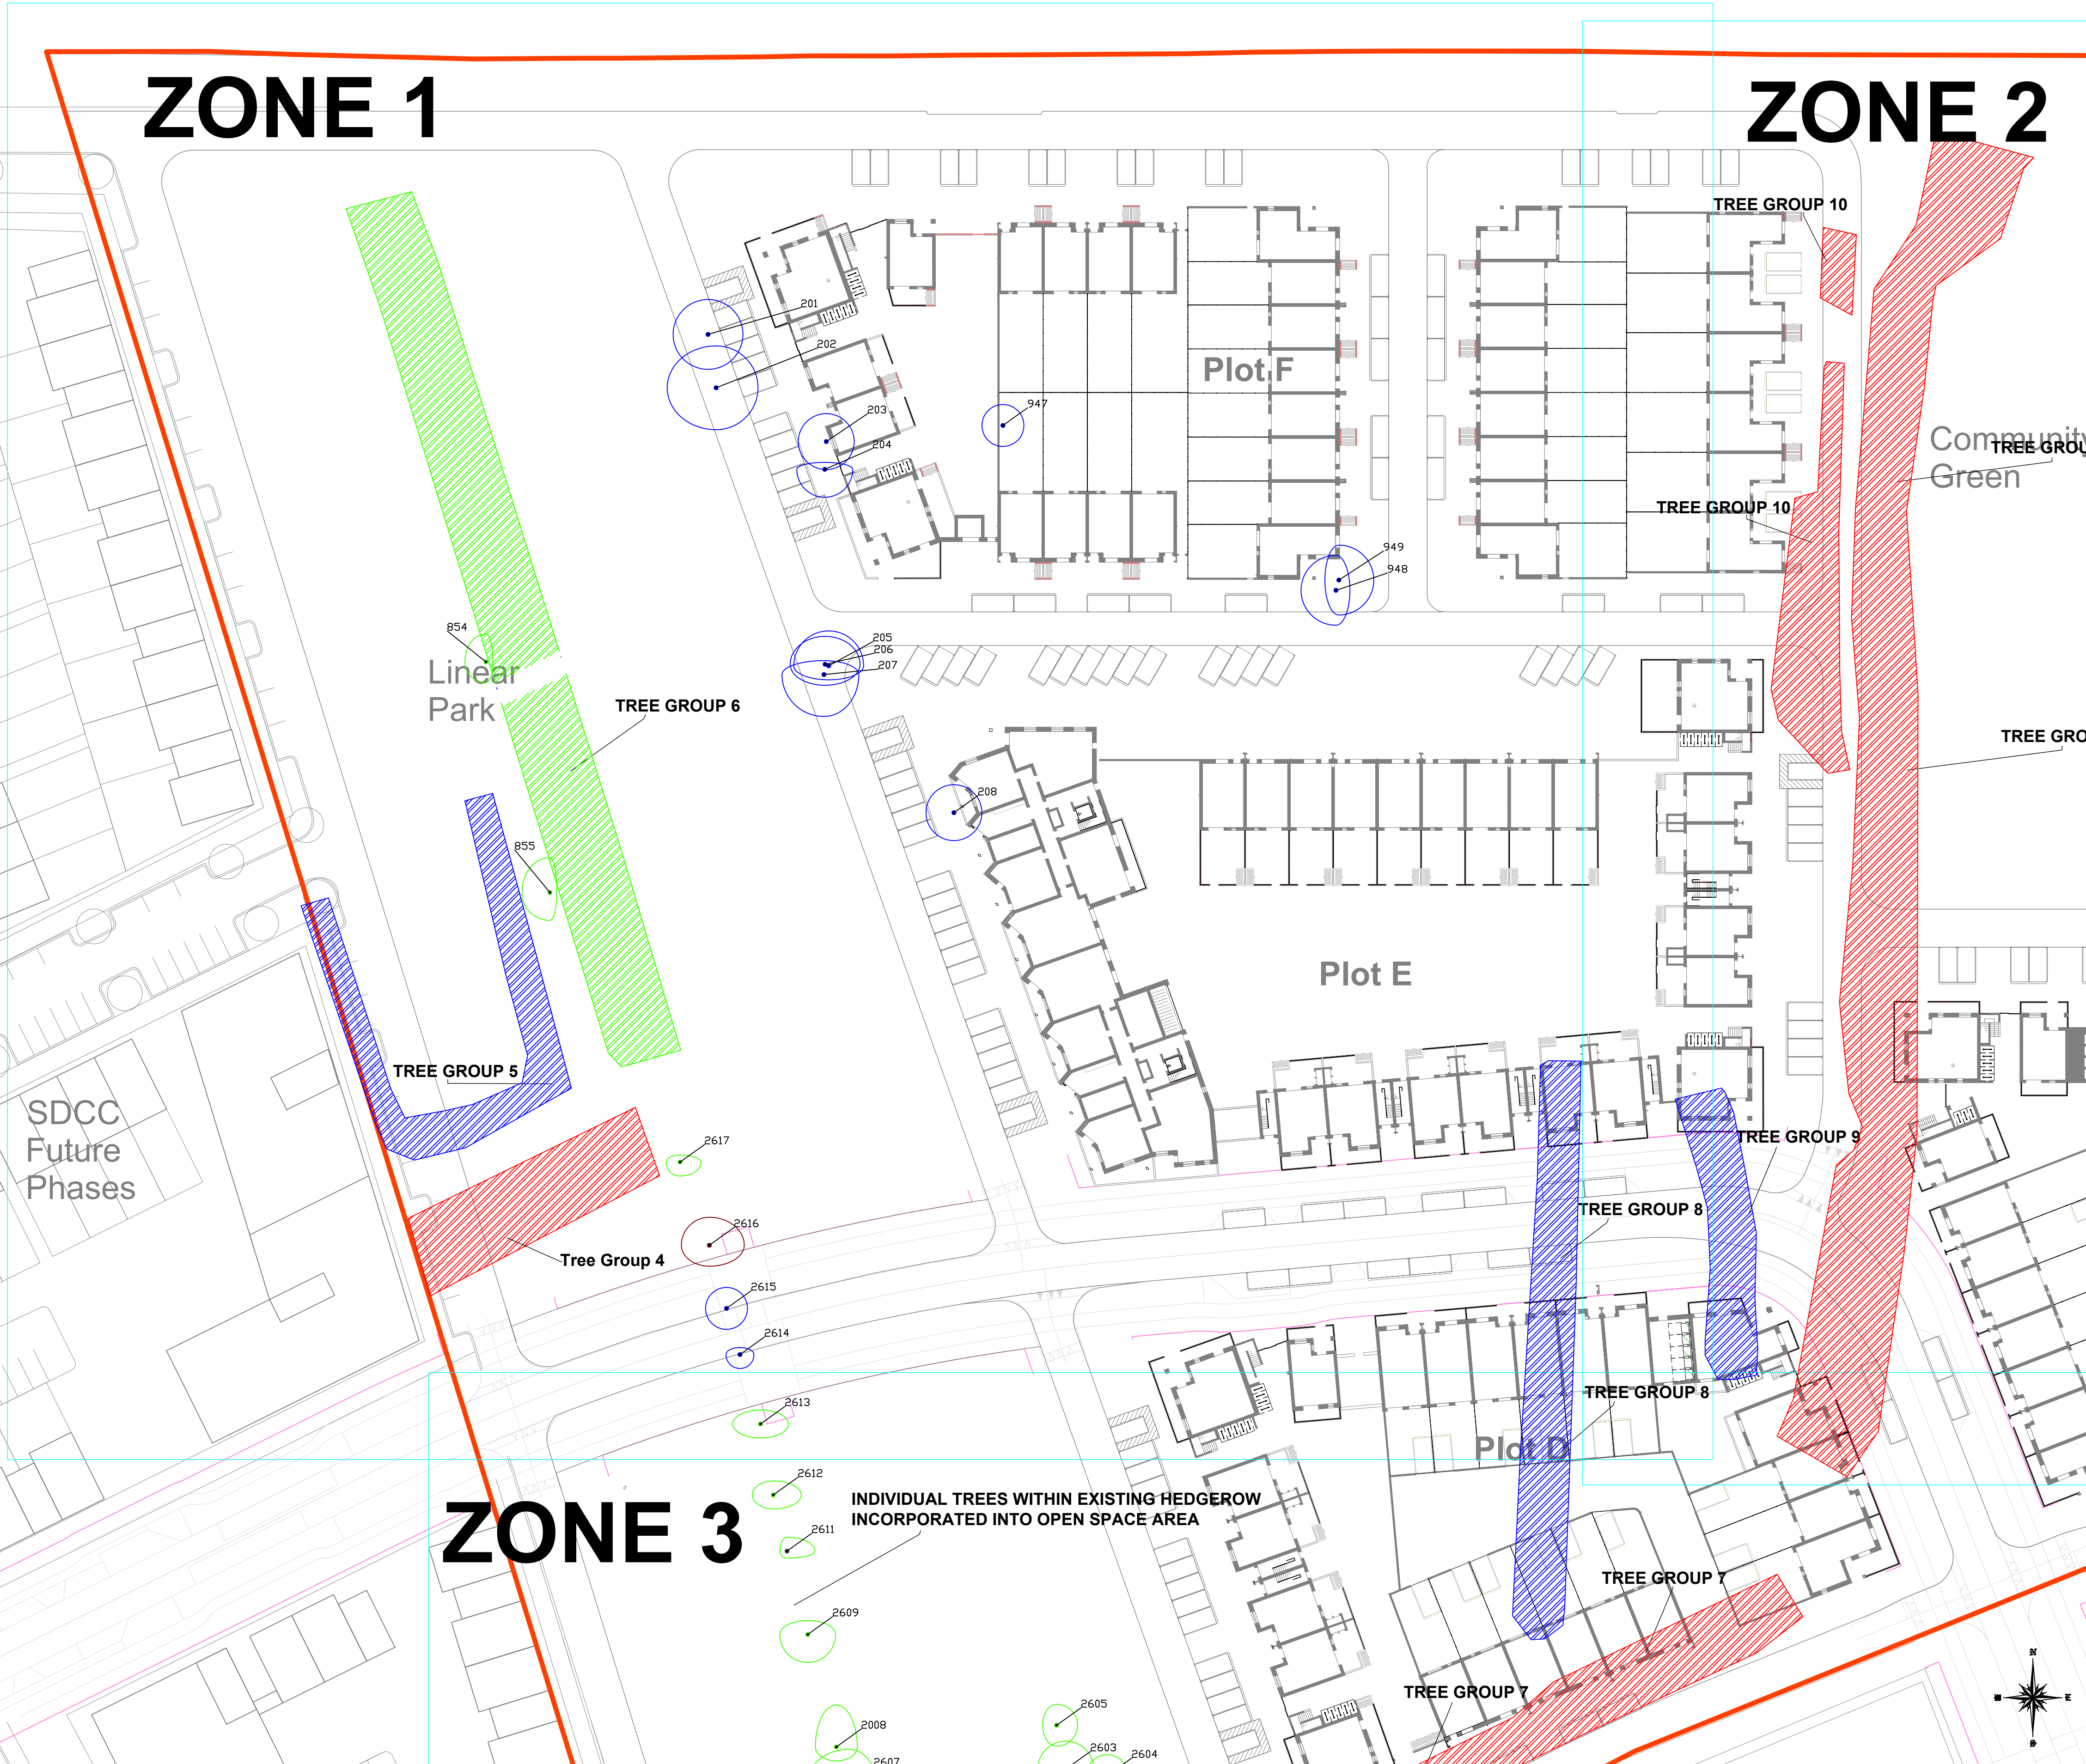


LEGEND

ARBORICULTURAL IMPACT

- TREES RETAINED
- TREES REMOVED TO FACILITATE DEVELOPMENT
- TREES OF VERY LOW QUALITY AND VALUE RECOMMENDED FOR REMOVAL
- SITE BOUNDARY

DRAWING TO BE INTERPRETED WITH REFERENCE TO THE ARBORICULTURAL ASSESSMENT & IMPACT REPORT

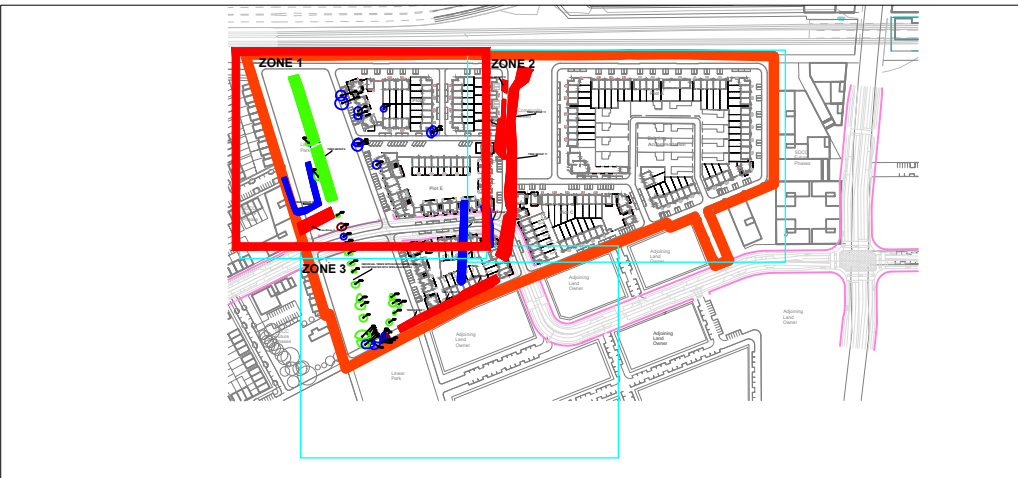

Comhairle Contae
Átha Cliath Theas
South Dublin County Council

Metropolitan
Workshop
Architecture + Urbanism

REVISIONS		
REV	DATE	DESCRIPTION
A	11.04.22	REVISED LAYOUT
PROJECT:		
CLONBURRIS STRATEGIC DEVELOPMENT ZONE (SHD)		JOB NO. TCL0002
DRAWING:		DATE:
ARBORICULTURAL IMPACT 1 OF 3		11-04-22
DRAWN BY: CIARAN KEATING		SCALE: 1:500 @ A1
STATUS: PLANNING		CK INITIALS
DRAWING NO:106		
NOTES		
Do Not Scale. Use Figure Dimensions Only. Not for Construction Purposes unless Specifically Marked. © THIS DRAWING IS COPYRIGHT OF CMK HORTICULTURE + ARBORICULTURE LTD.		

CMK
Horticulture & Arboriculture