


ZONE 2

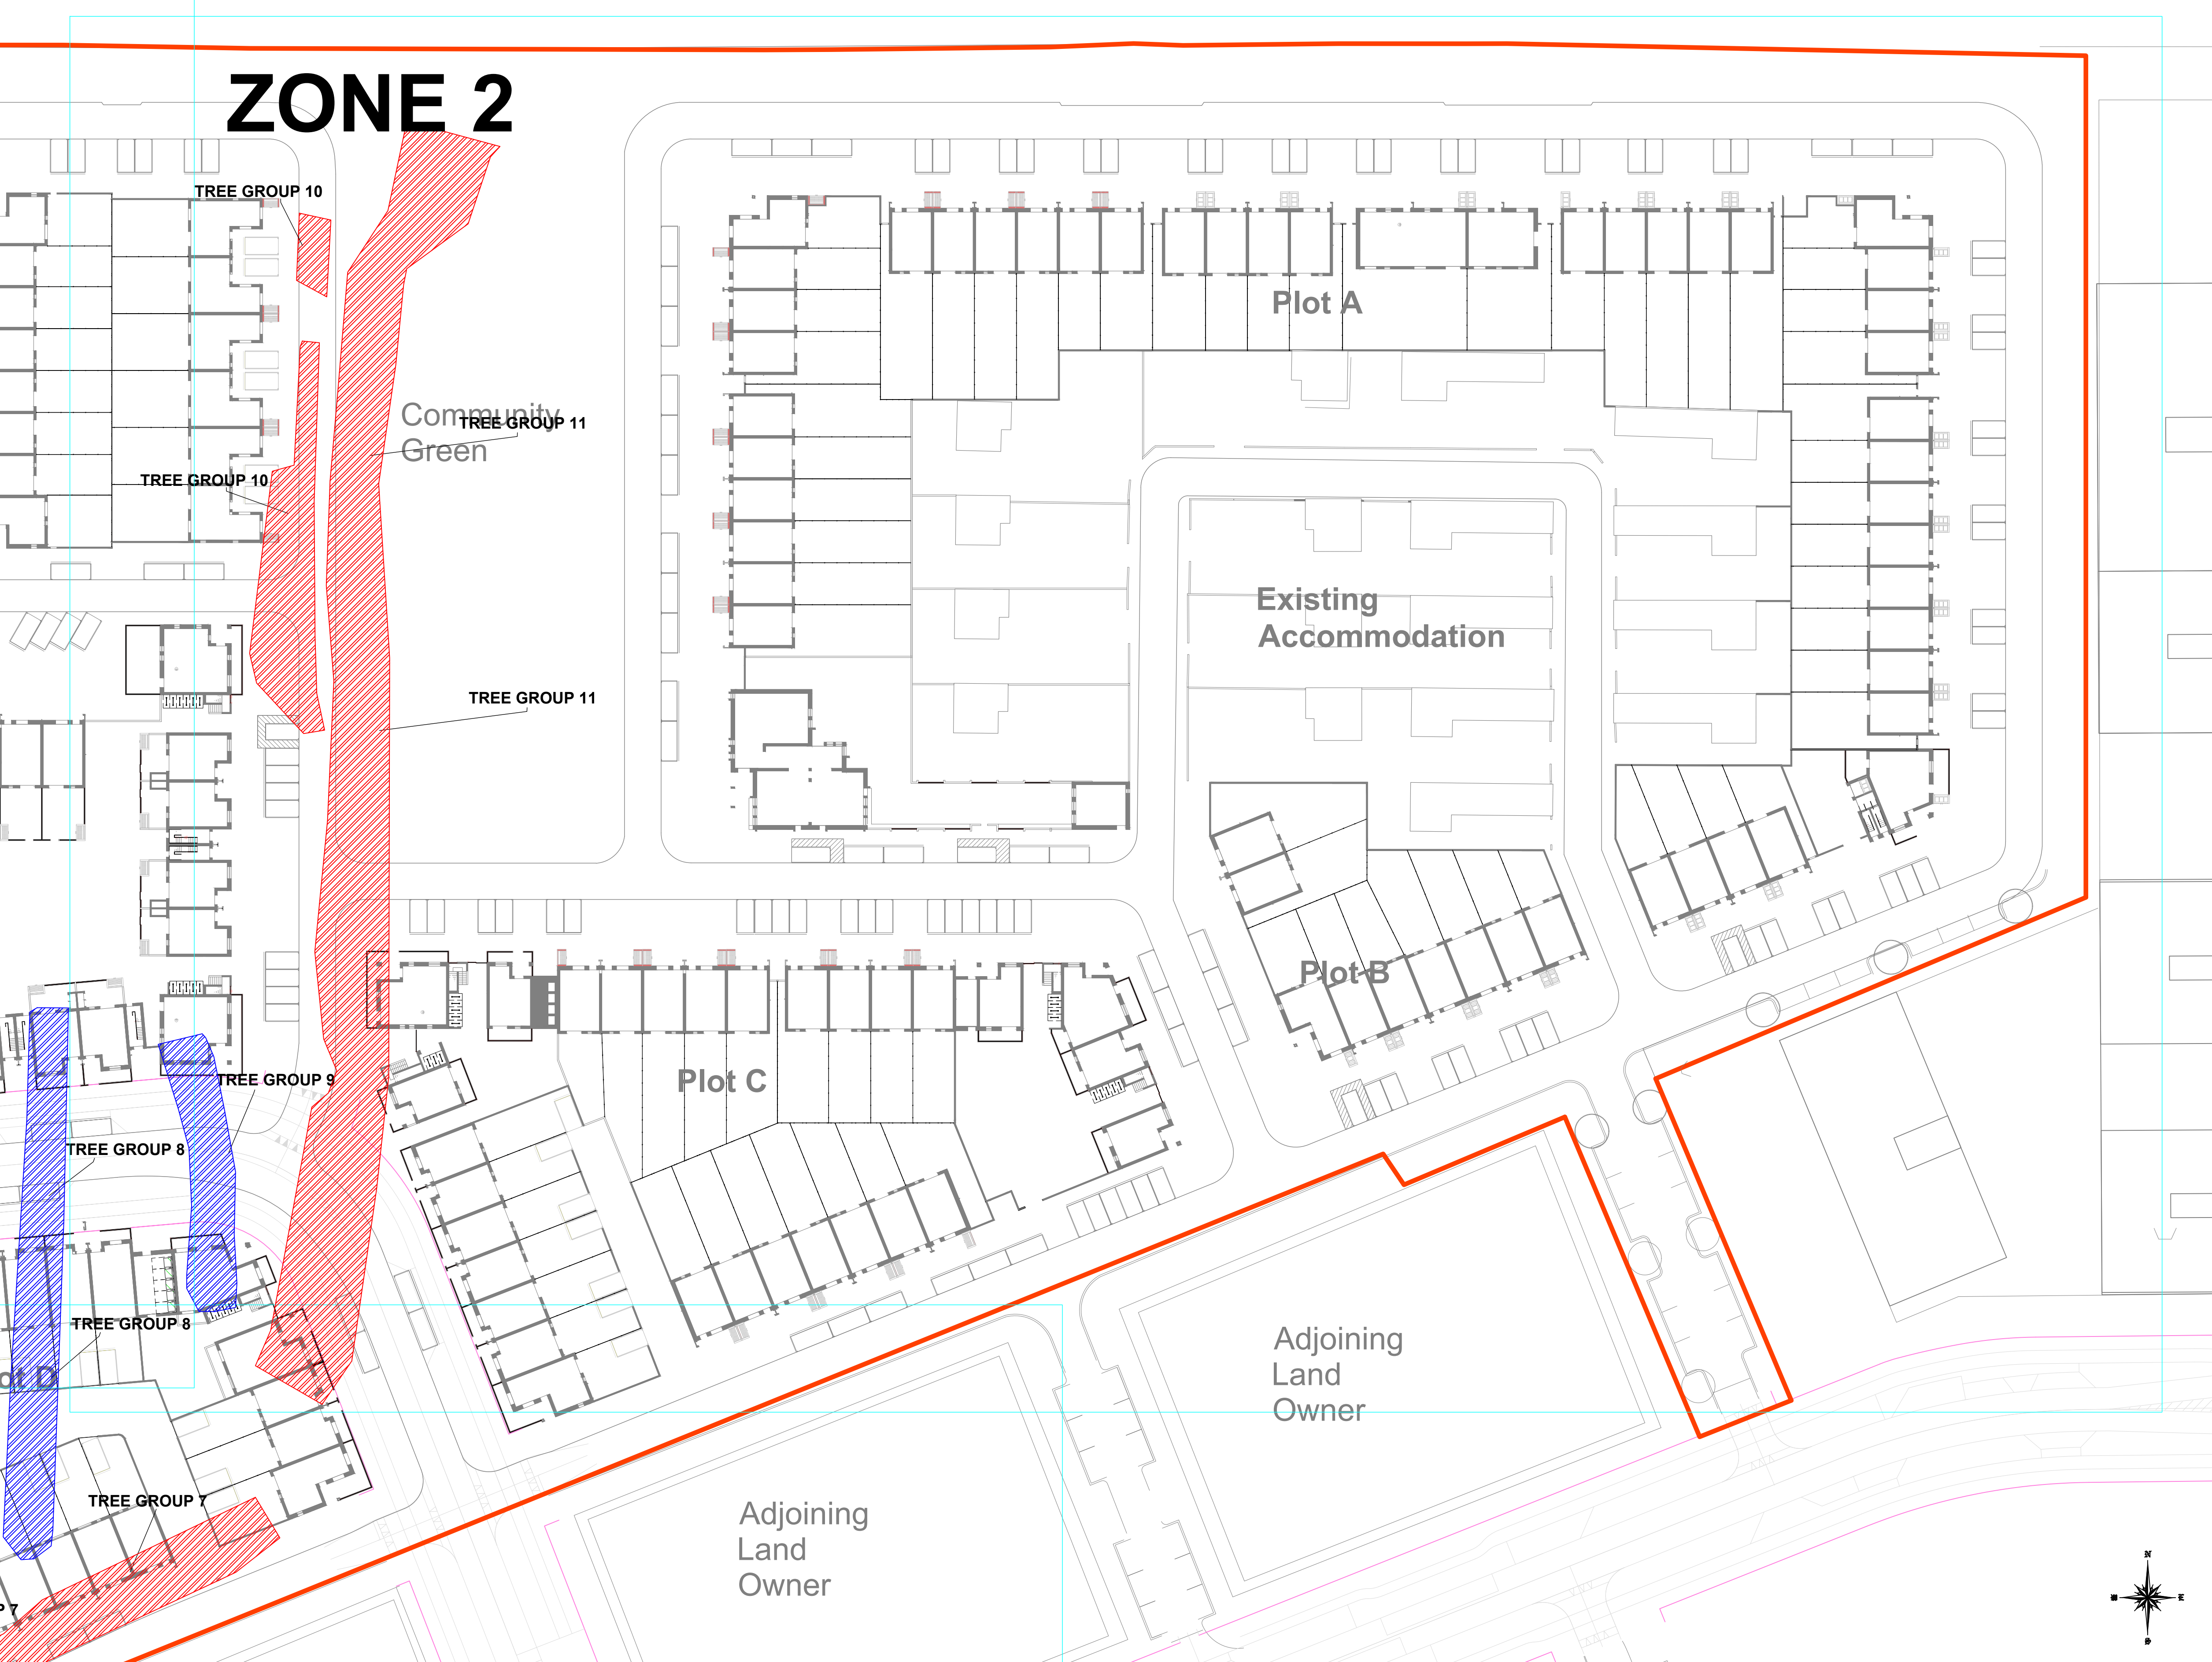


**LEGEND**

**ARBORICULTURAL IMPACT**

- TREES RETAINED
- TREES REMOVED TO FACILITATE DEVELOPMENT
- TREES OF VERY LOW QUALITY AND VALUE RECOMMENDED FOR REMOVAL

SITE BOUNDARY

DRAWING TO BE INTERPRETTED WITH REFERENCE TO THE ARBORICULTURAL ASSESSMENT & IMPACT REPORT

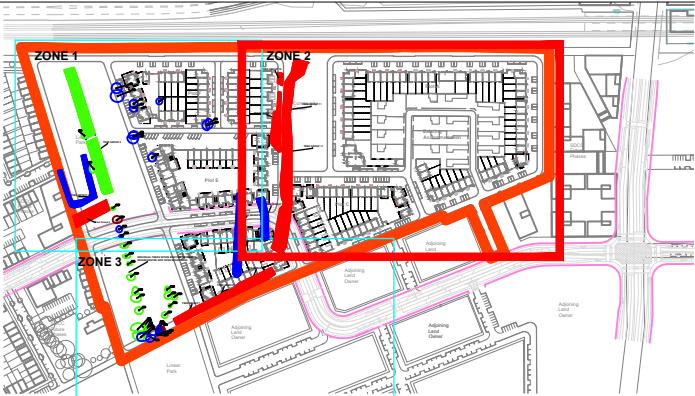

Comhairle Contae  
Átha Cliath Theas  
South Dublin County Council

Metropolitan  
Workshop  
Architecture + Urbanism

REVISIONS		
REV	DATE	DESCRIPTION
A	11.04.22	REVISED LAYOUT
PROJECT: CLONBURRIS STRATEGIC DEVELOPMENT ZONE (SHD)		JOB NO. TCL0002
DRAWING: ARBORICULTURAL IMPACT 2 OF 3	DATE: 11-04-22	SCALE: 1:500 @ A1
DRAWN BY: CIARAN KEATING		CK INITIALS
STATUS: PLANNING		
DRAWING NO: 107		
NOTES Do Not Scale. Use Figured Dimensions Only. Not for Construction Purposes unless Specifically Marked. © THIS DRAWING IS COPYRIGHT OF CMK HORTICULTURE + ARBORICULTURE LTD.		

