



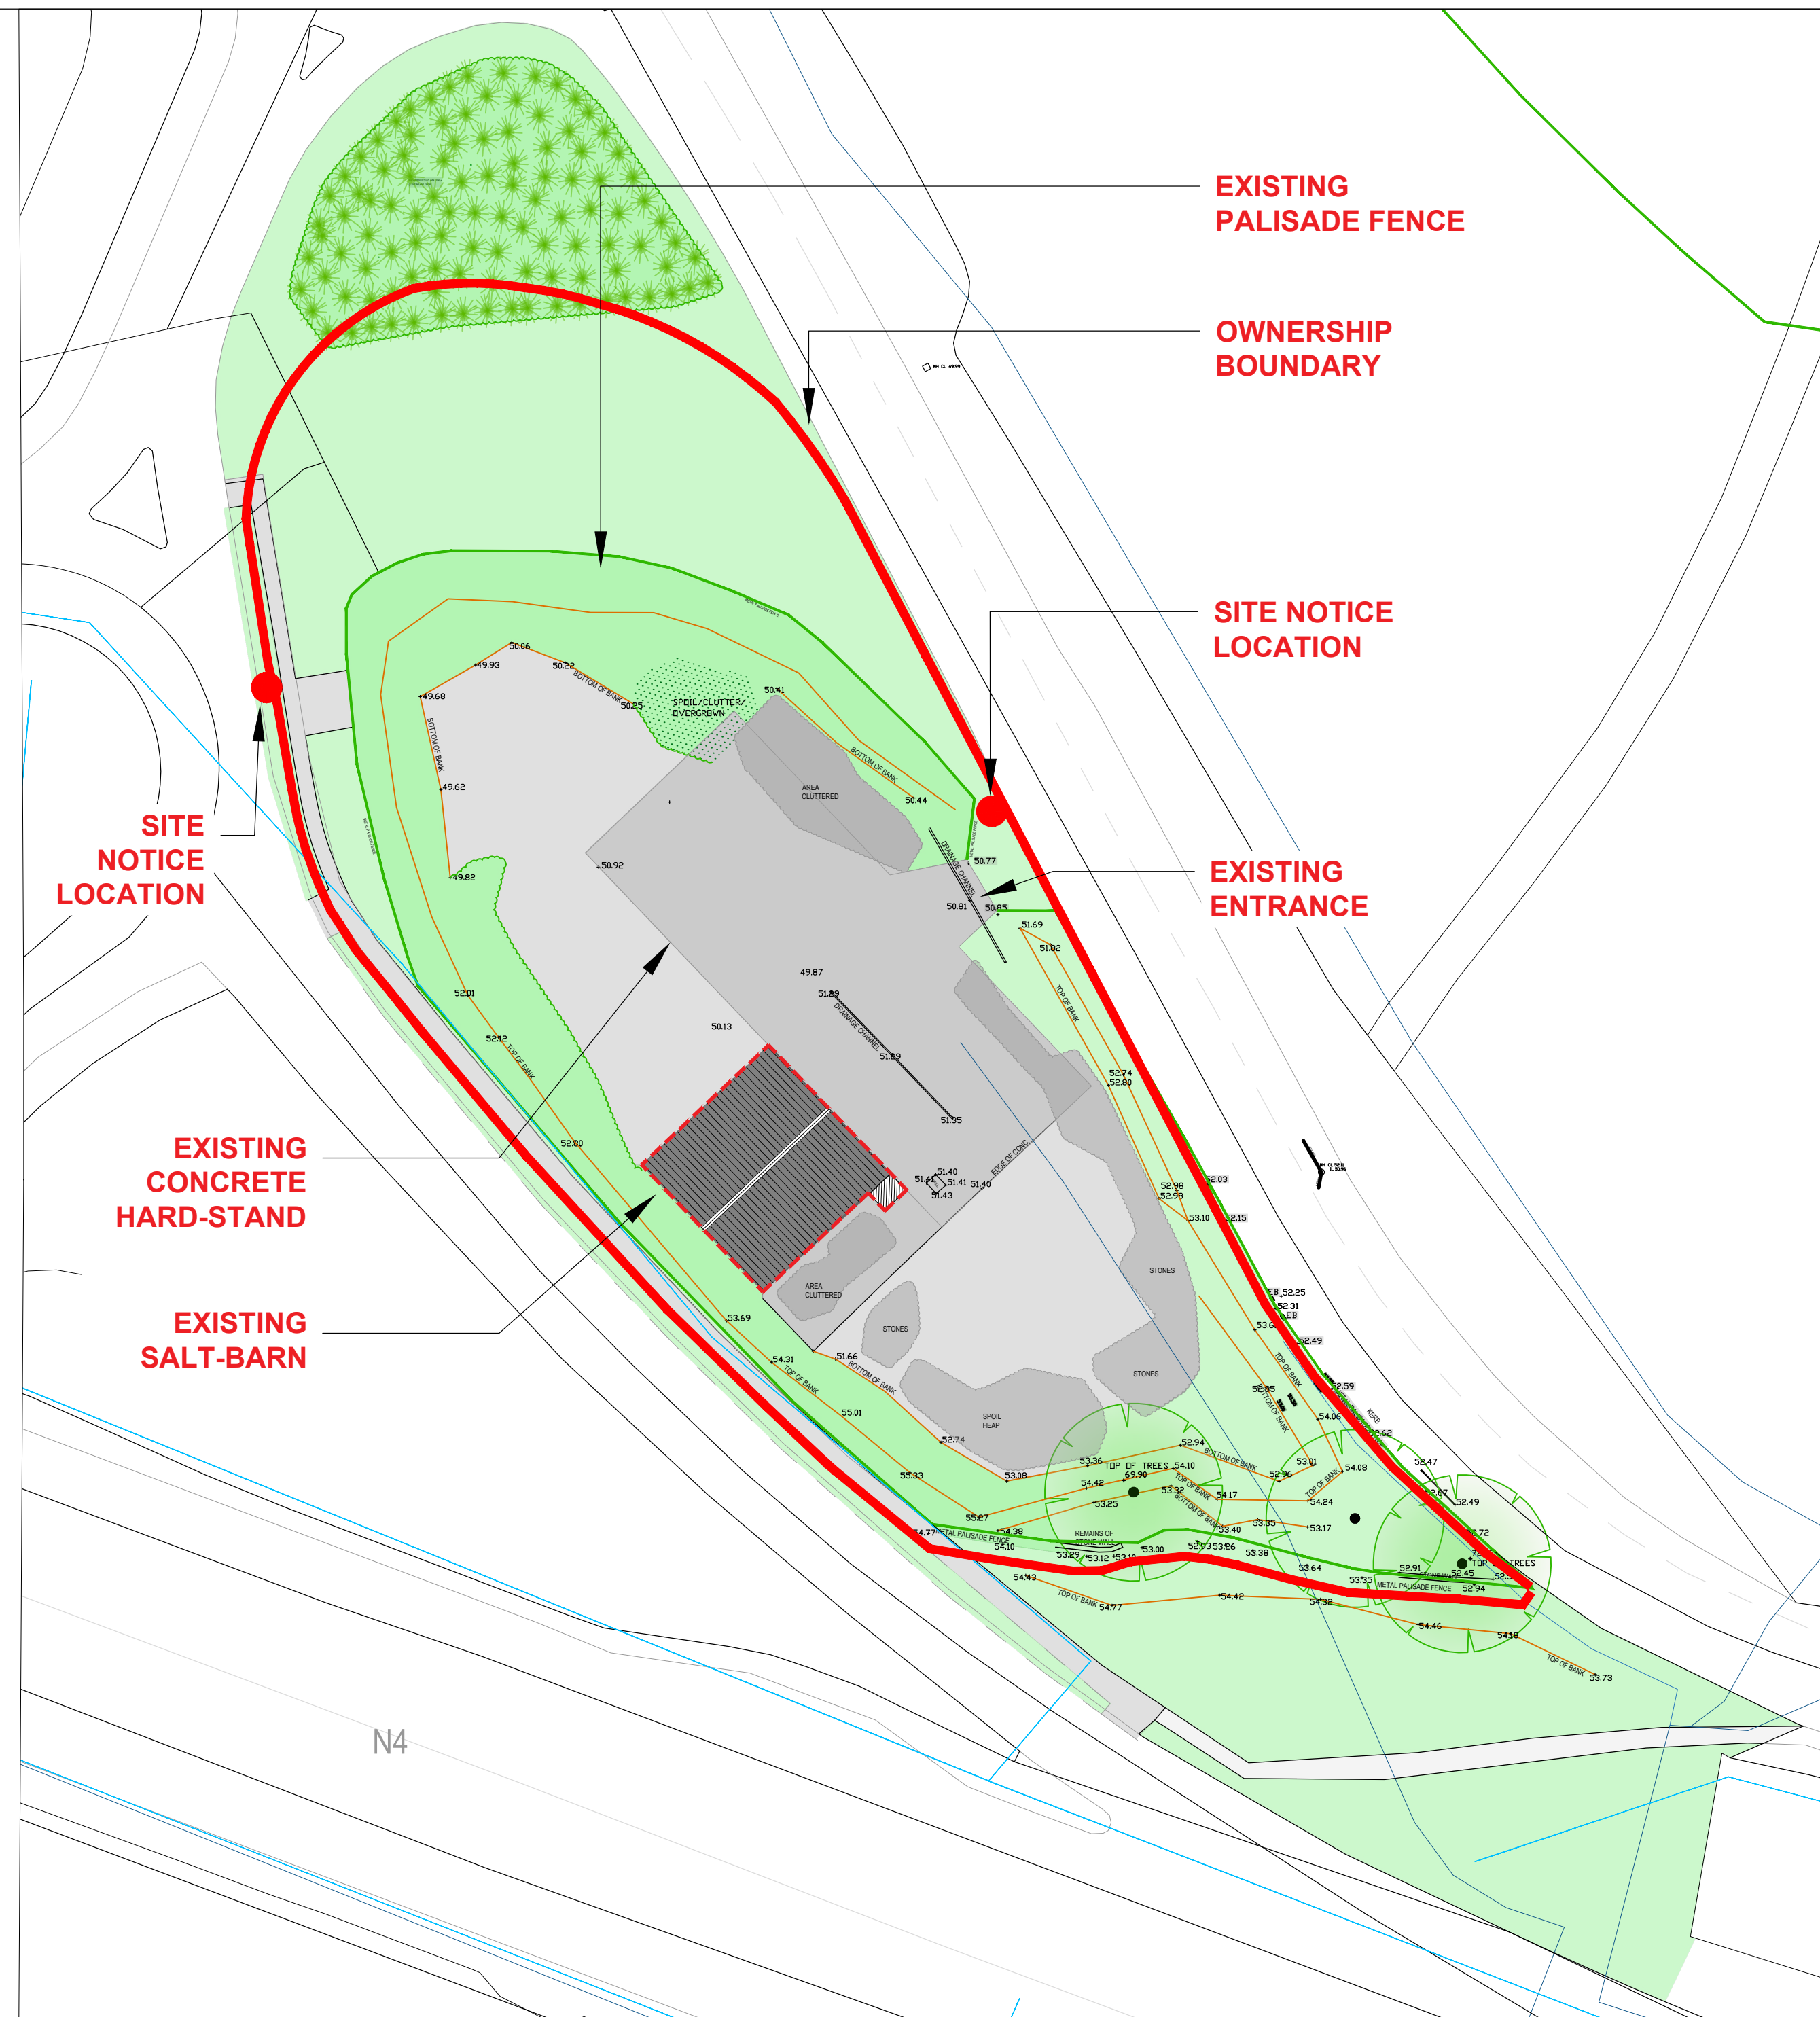

01 EXISTING SITE LOCATION PLAN
P01 SCALE = 1:500 @A1, 1:1000@A3

LEGEND
 — SITE BOUNDARY — METAL PALISADE FENCE
 - - - EXISTING SALT-BARN

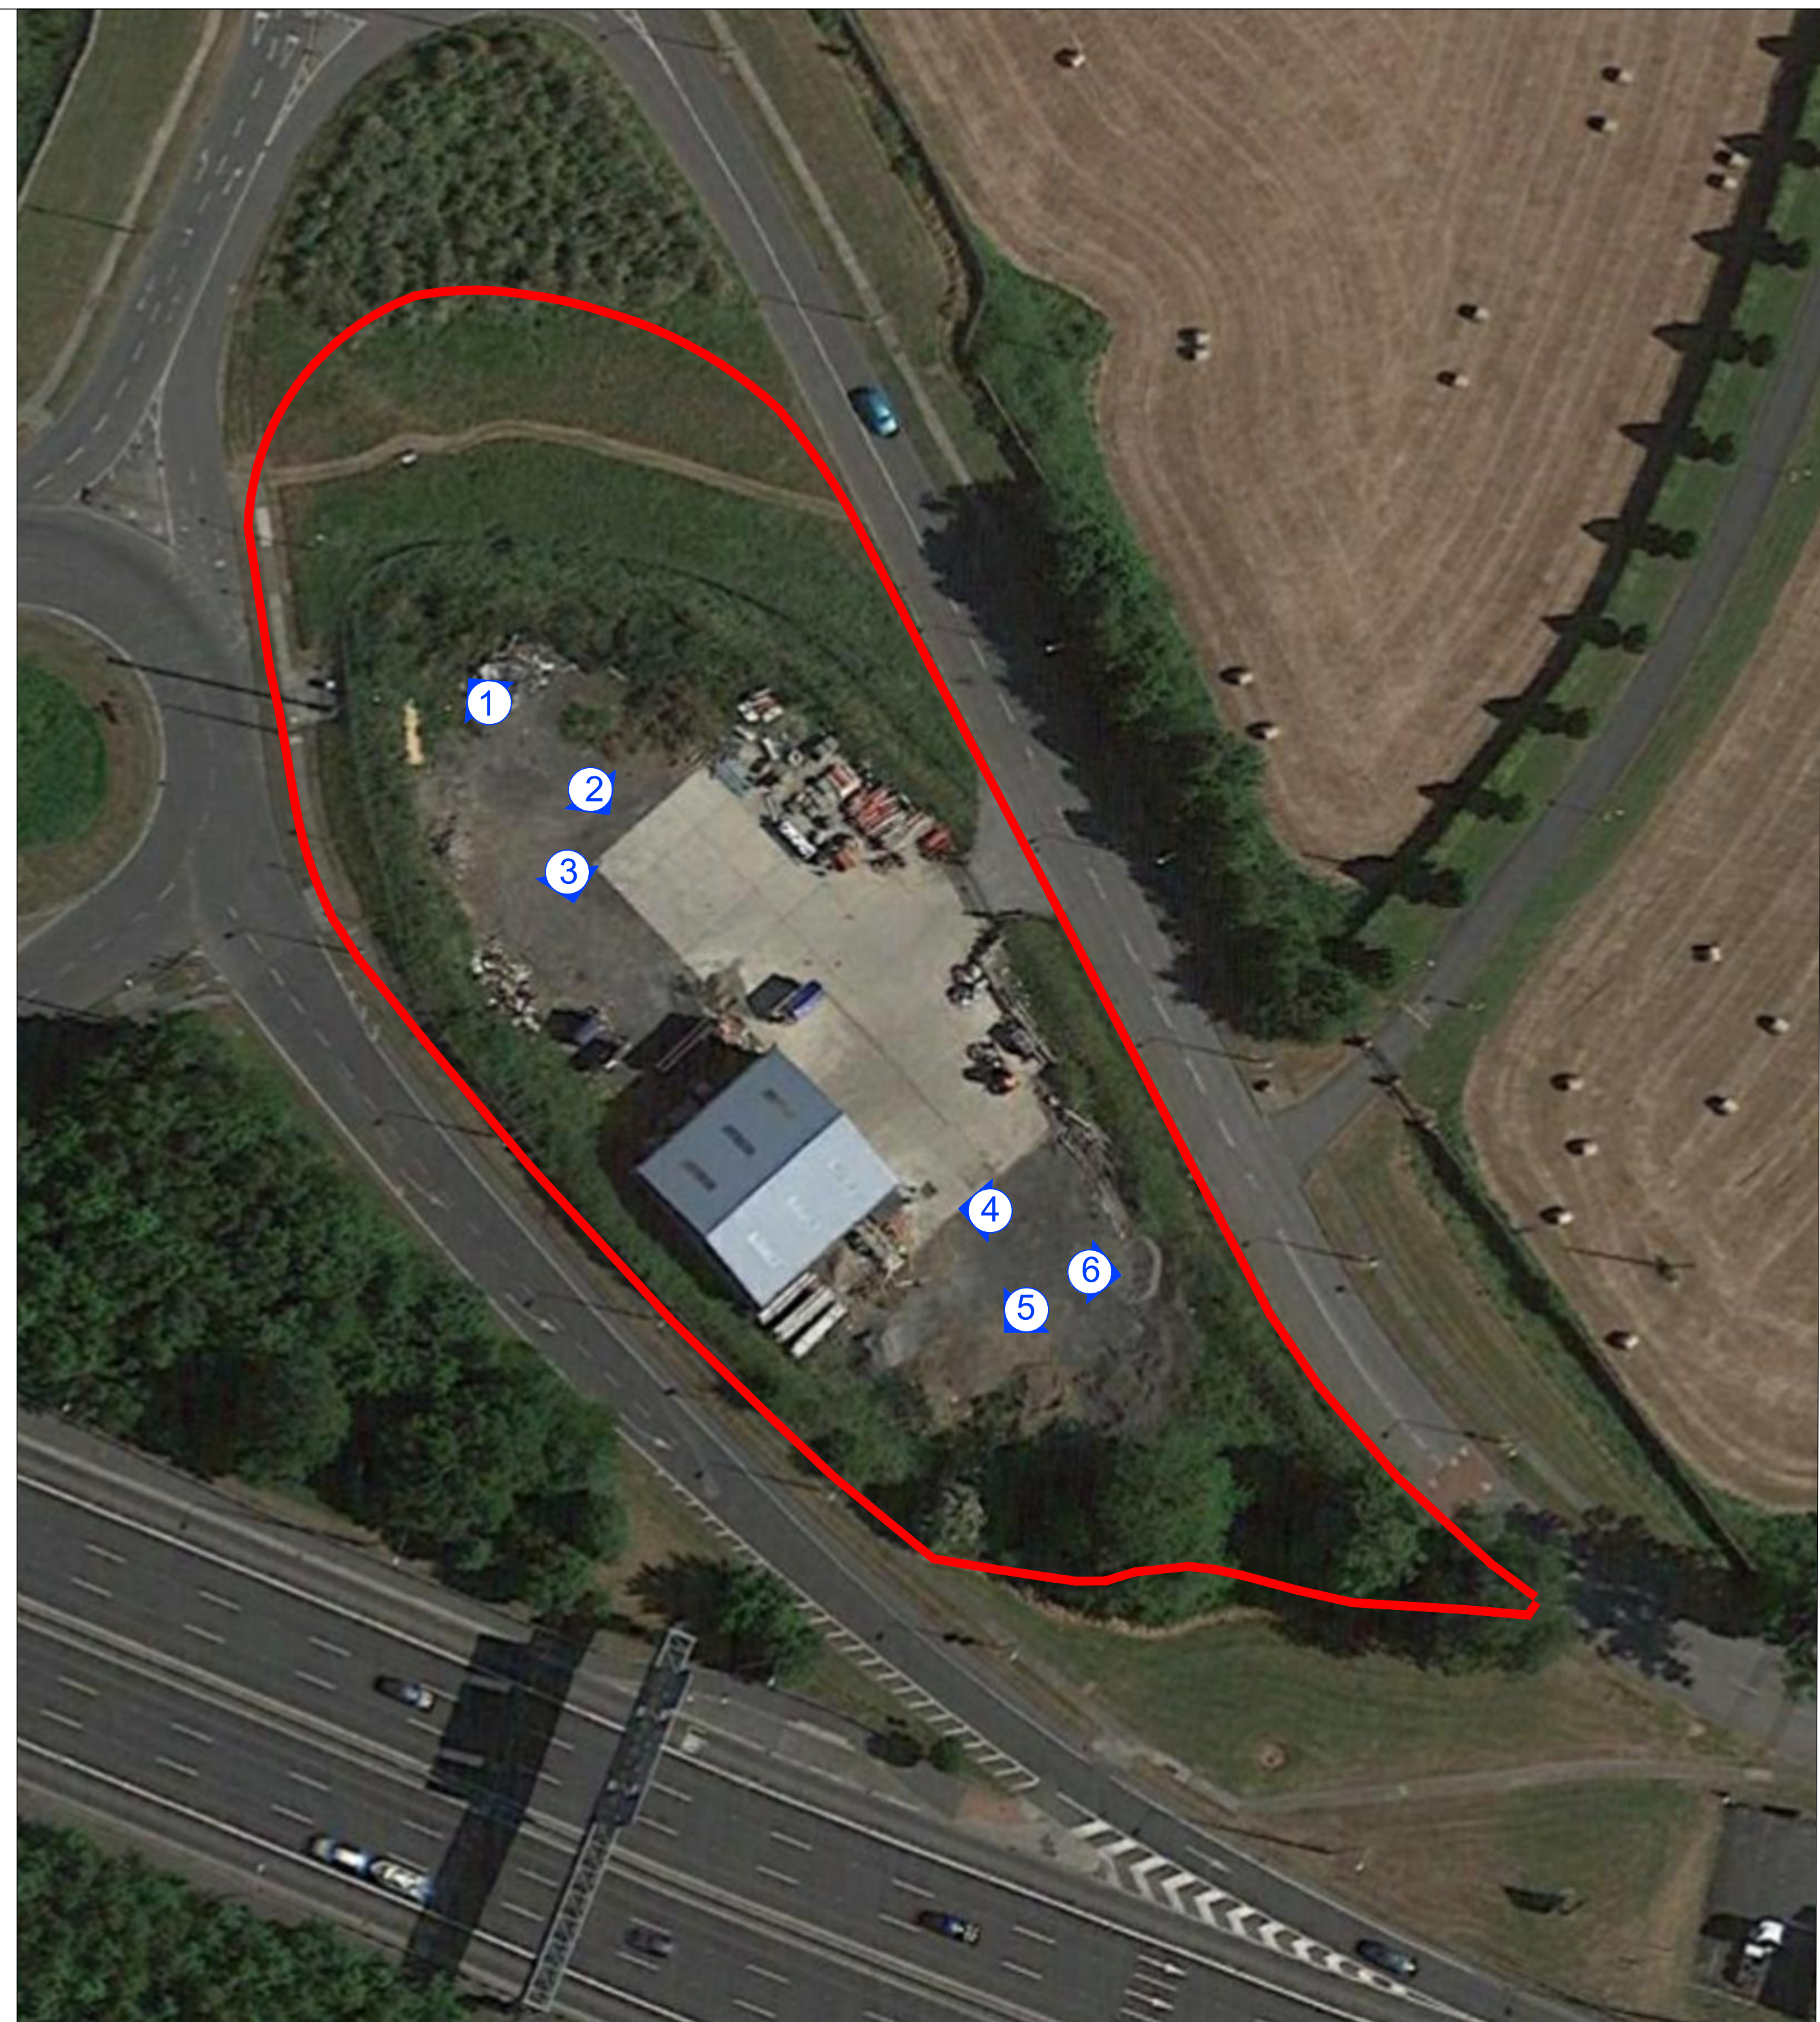


02 AERIAL VIEW LOCATION PLAN
P01 SCALE = 1:500 @A1, 1:1000@A3

LEGEND
 — PART 8 SITE BOUNDARY



VIEW 1

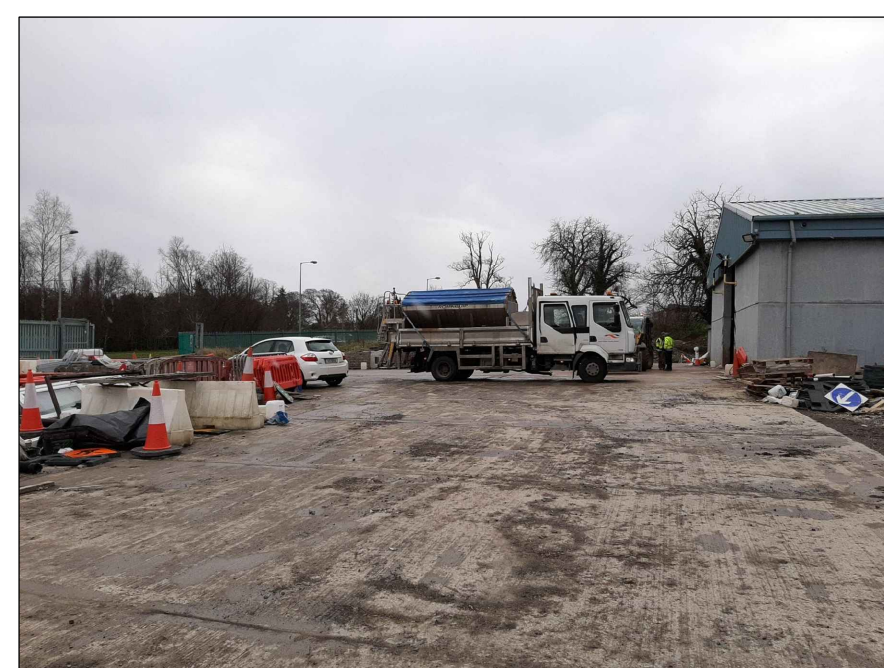

VIEW 2



VIEW 3



VIEW 4



VIEW 5



VIEW 6

03 SITE CONTEXT IMAGES
P01