


01
P04 SECTION D-D
SCALE = 1:250 @A1

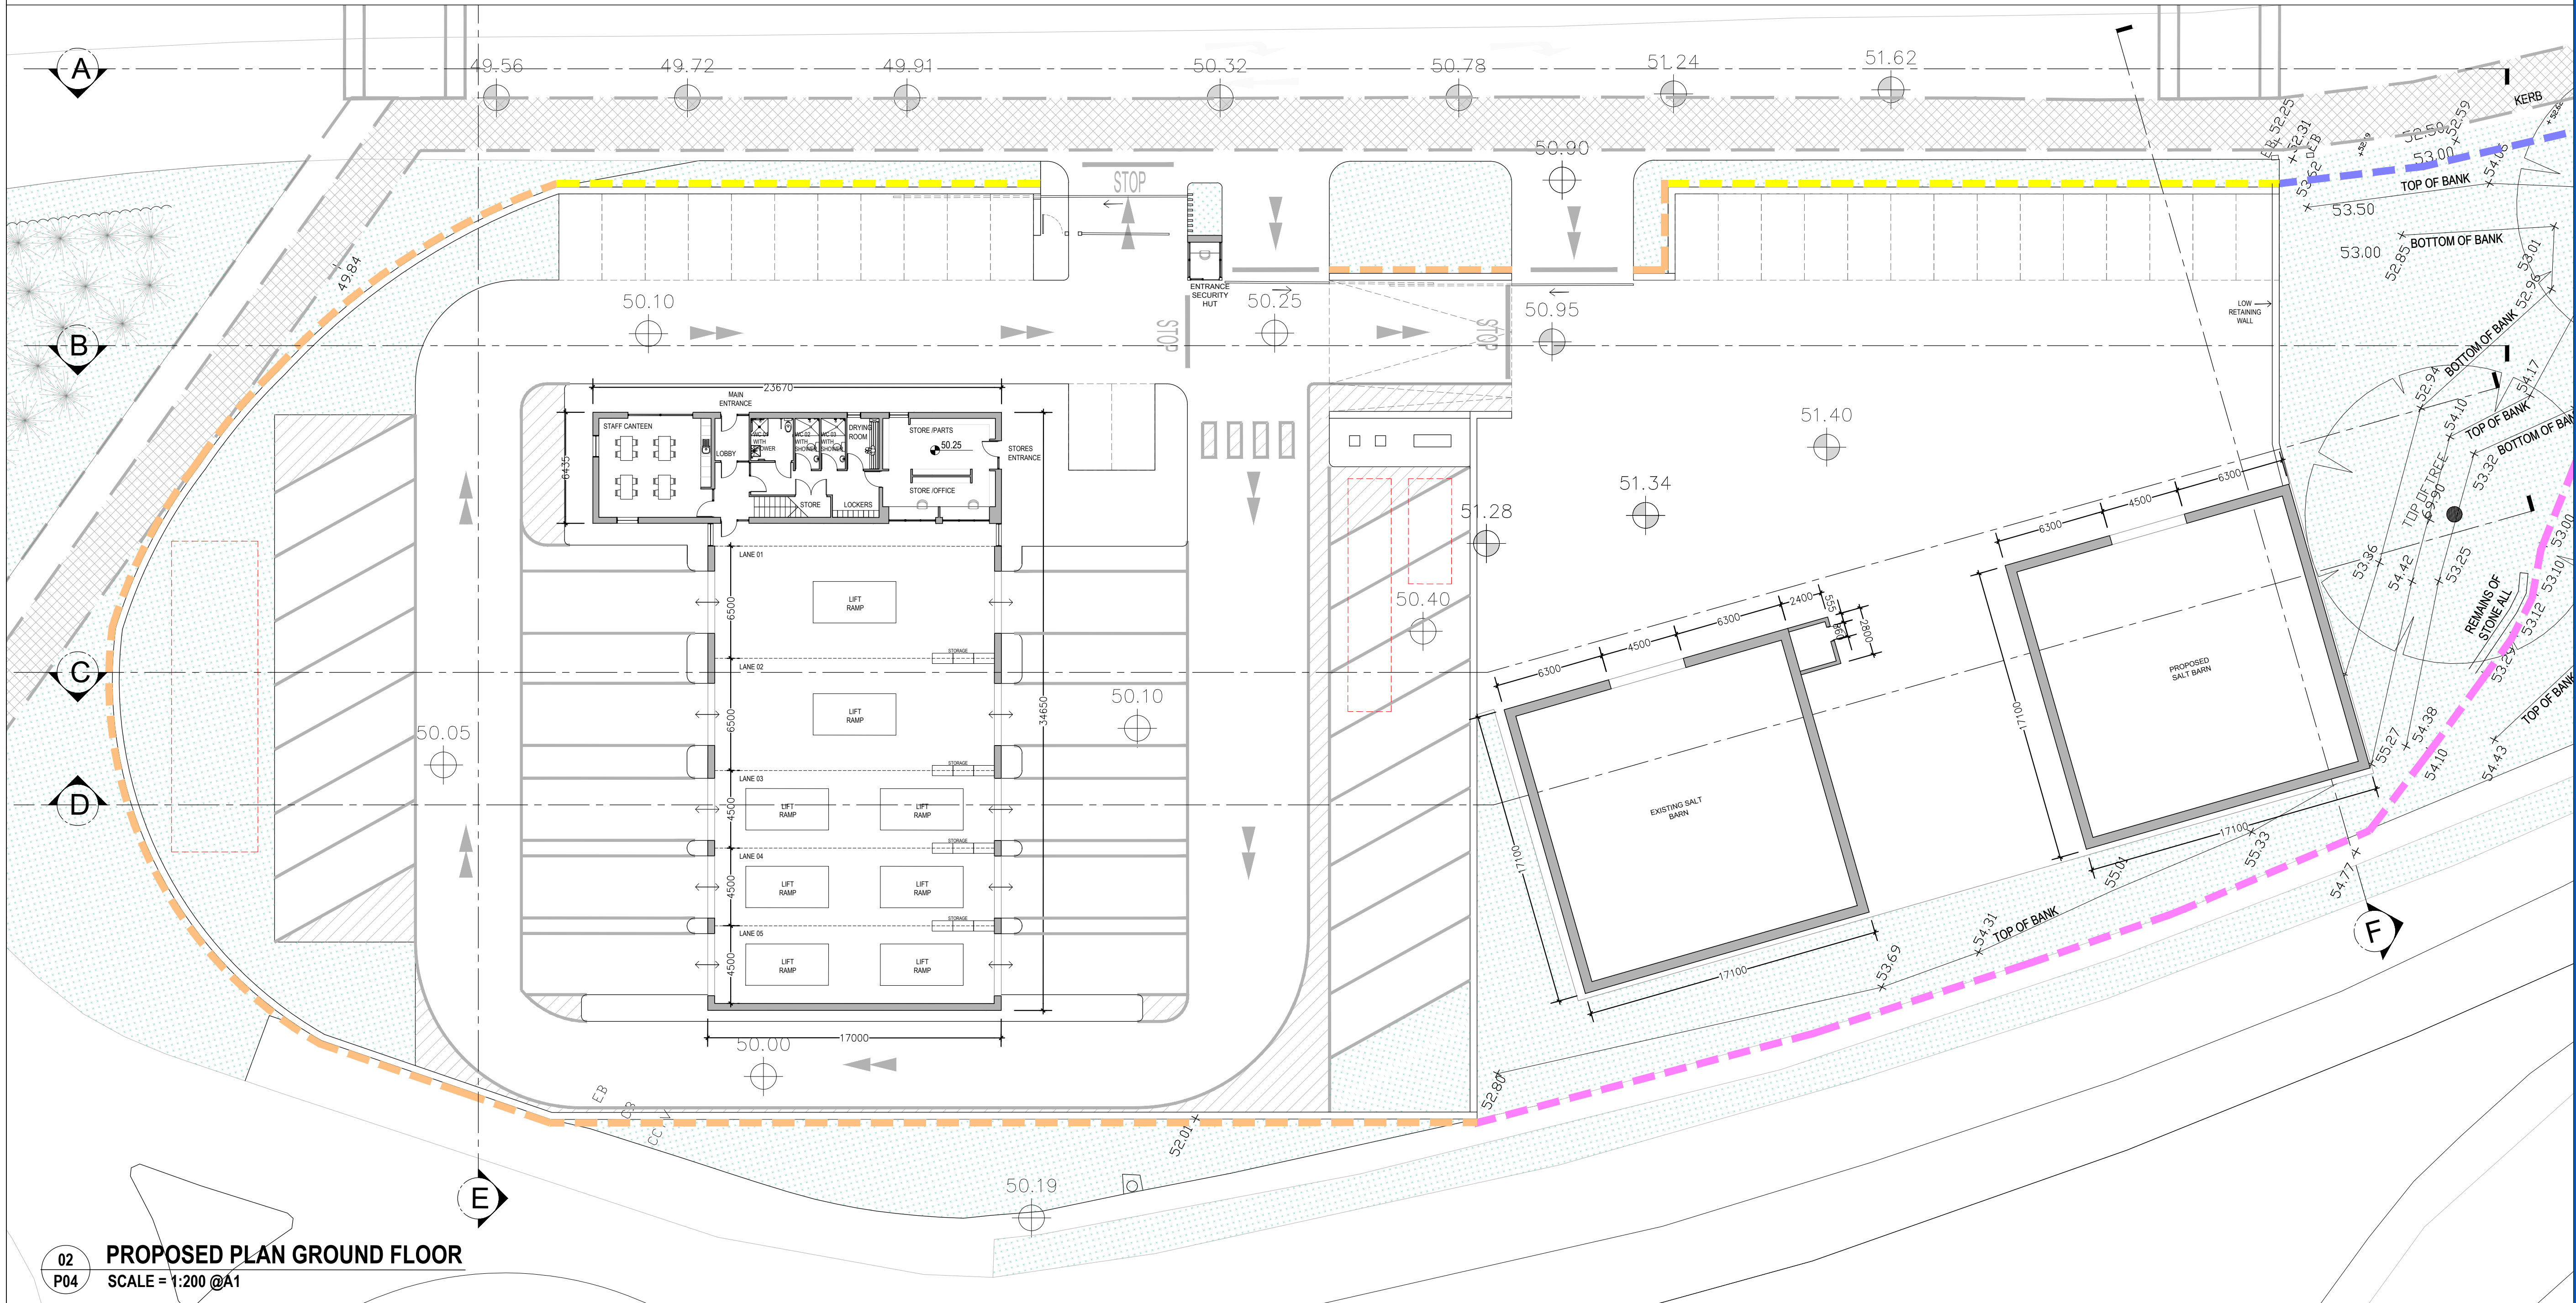

02
P04 PROPOSED PLAN GROUND FLOOR
SCALE = 1:200 @A1

DRAWING KEY

xx.xx = EXISTING LEVELS	= BUS CONNECTS TWO LANE CYCLE PATH	= NEW 2.4M HIGH COURSED GRANITE WALL	= NEW 2.4M HIGH METAL RAILINGS
xx.xx = PROPOSED LEVELS	= ROAD MARKINGS	= NEW 1.8M HIGH METAL RAILINGS ON 0.6M HIGH GRANITE PLINTH WALL	= EXISTING PALISADE FENCE (TO BE RETAINED)

NOTE: PROPOSED LEVELS ARE INDICATIVE ONLY. FOR EXISTING LEVELS PLEASE REFER TO SITE SURVEY