


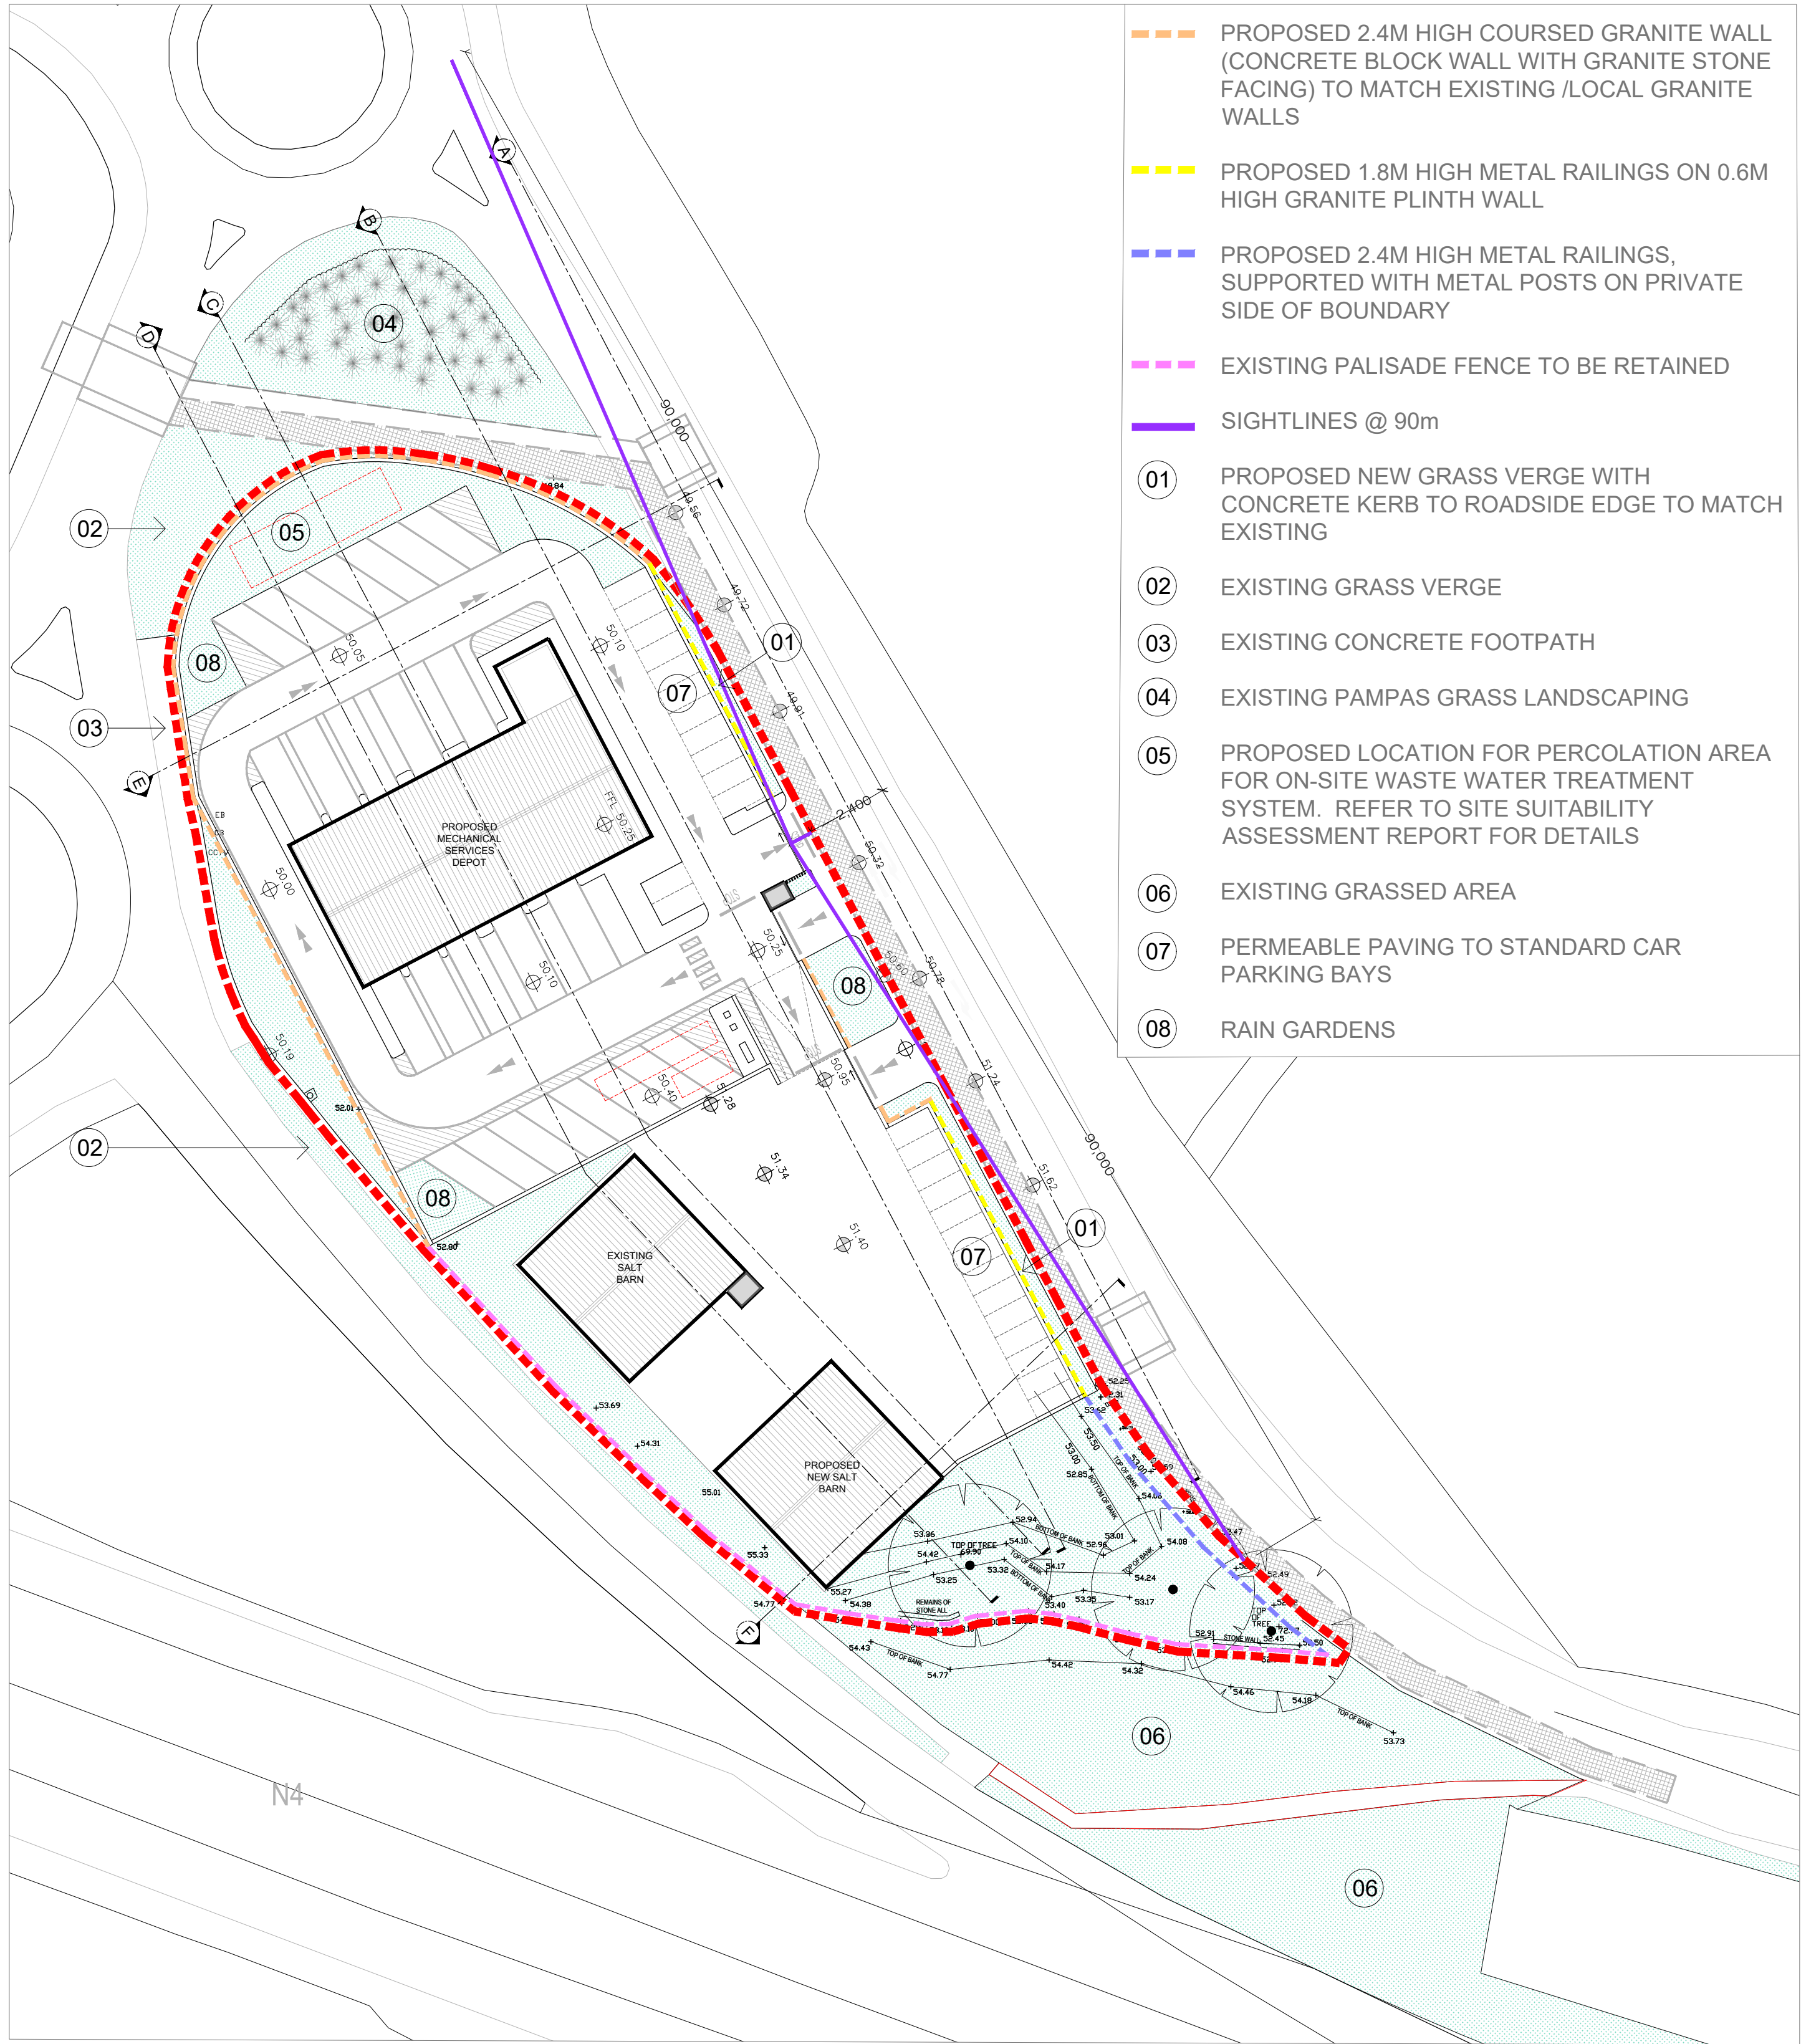


01 P01 PROPOSED SITE LANDSCAPING LAYOUT PLAN
SCALE = 1:500 @A1, 1:1000@A3

DRAWING KEY

- | | |
|---|--|
| NEW 1.8M HIGH METAL RAILINGS ON 0.6M HIGH GRANITE PLINTH WALL | NEW 2.4M HIGH METAL RAILINGS |
| NEW 2.4M HIGH COURSED GRANITE WALL | EXISTING PALISADE FENCE (TO BE RETAINED) |

NOTE: PROPOSED LEVELS ARE INDICATIVE ONLY.
FOR EXISTING LEVELS PLEASE REFER TO SITE SURVEY


OS MAP

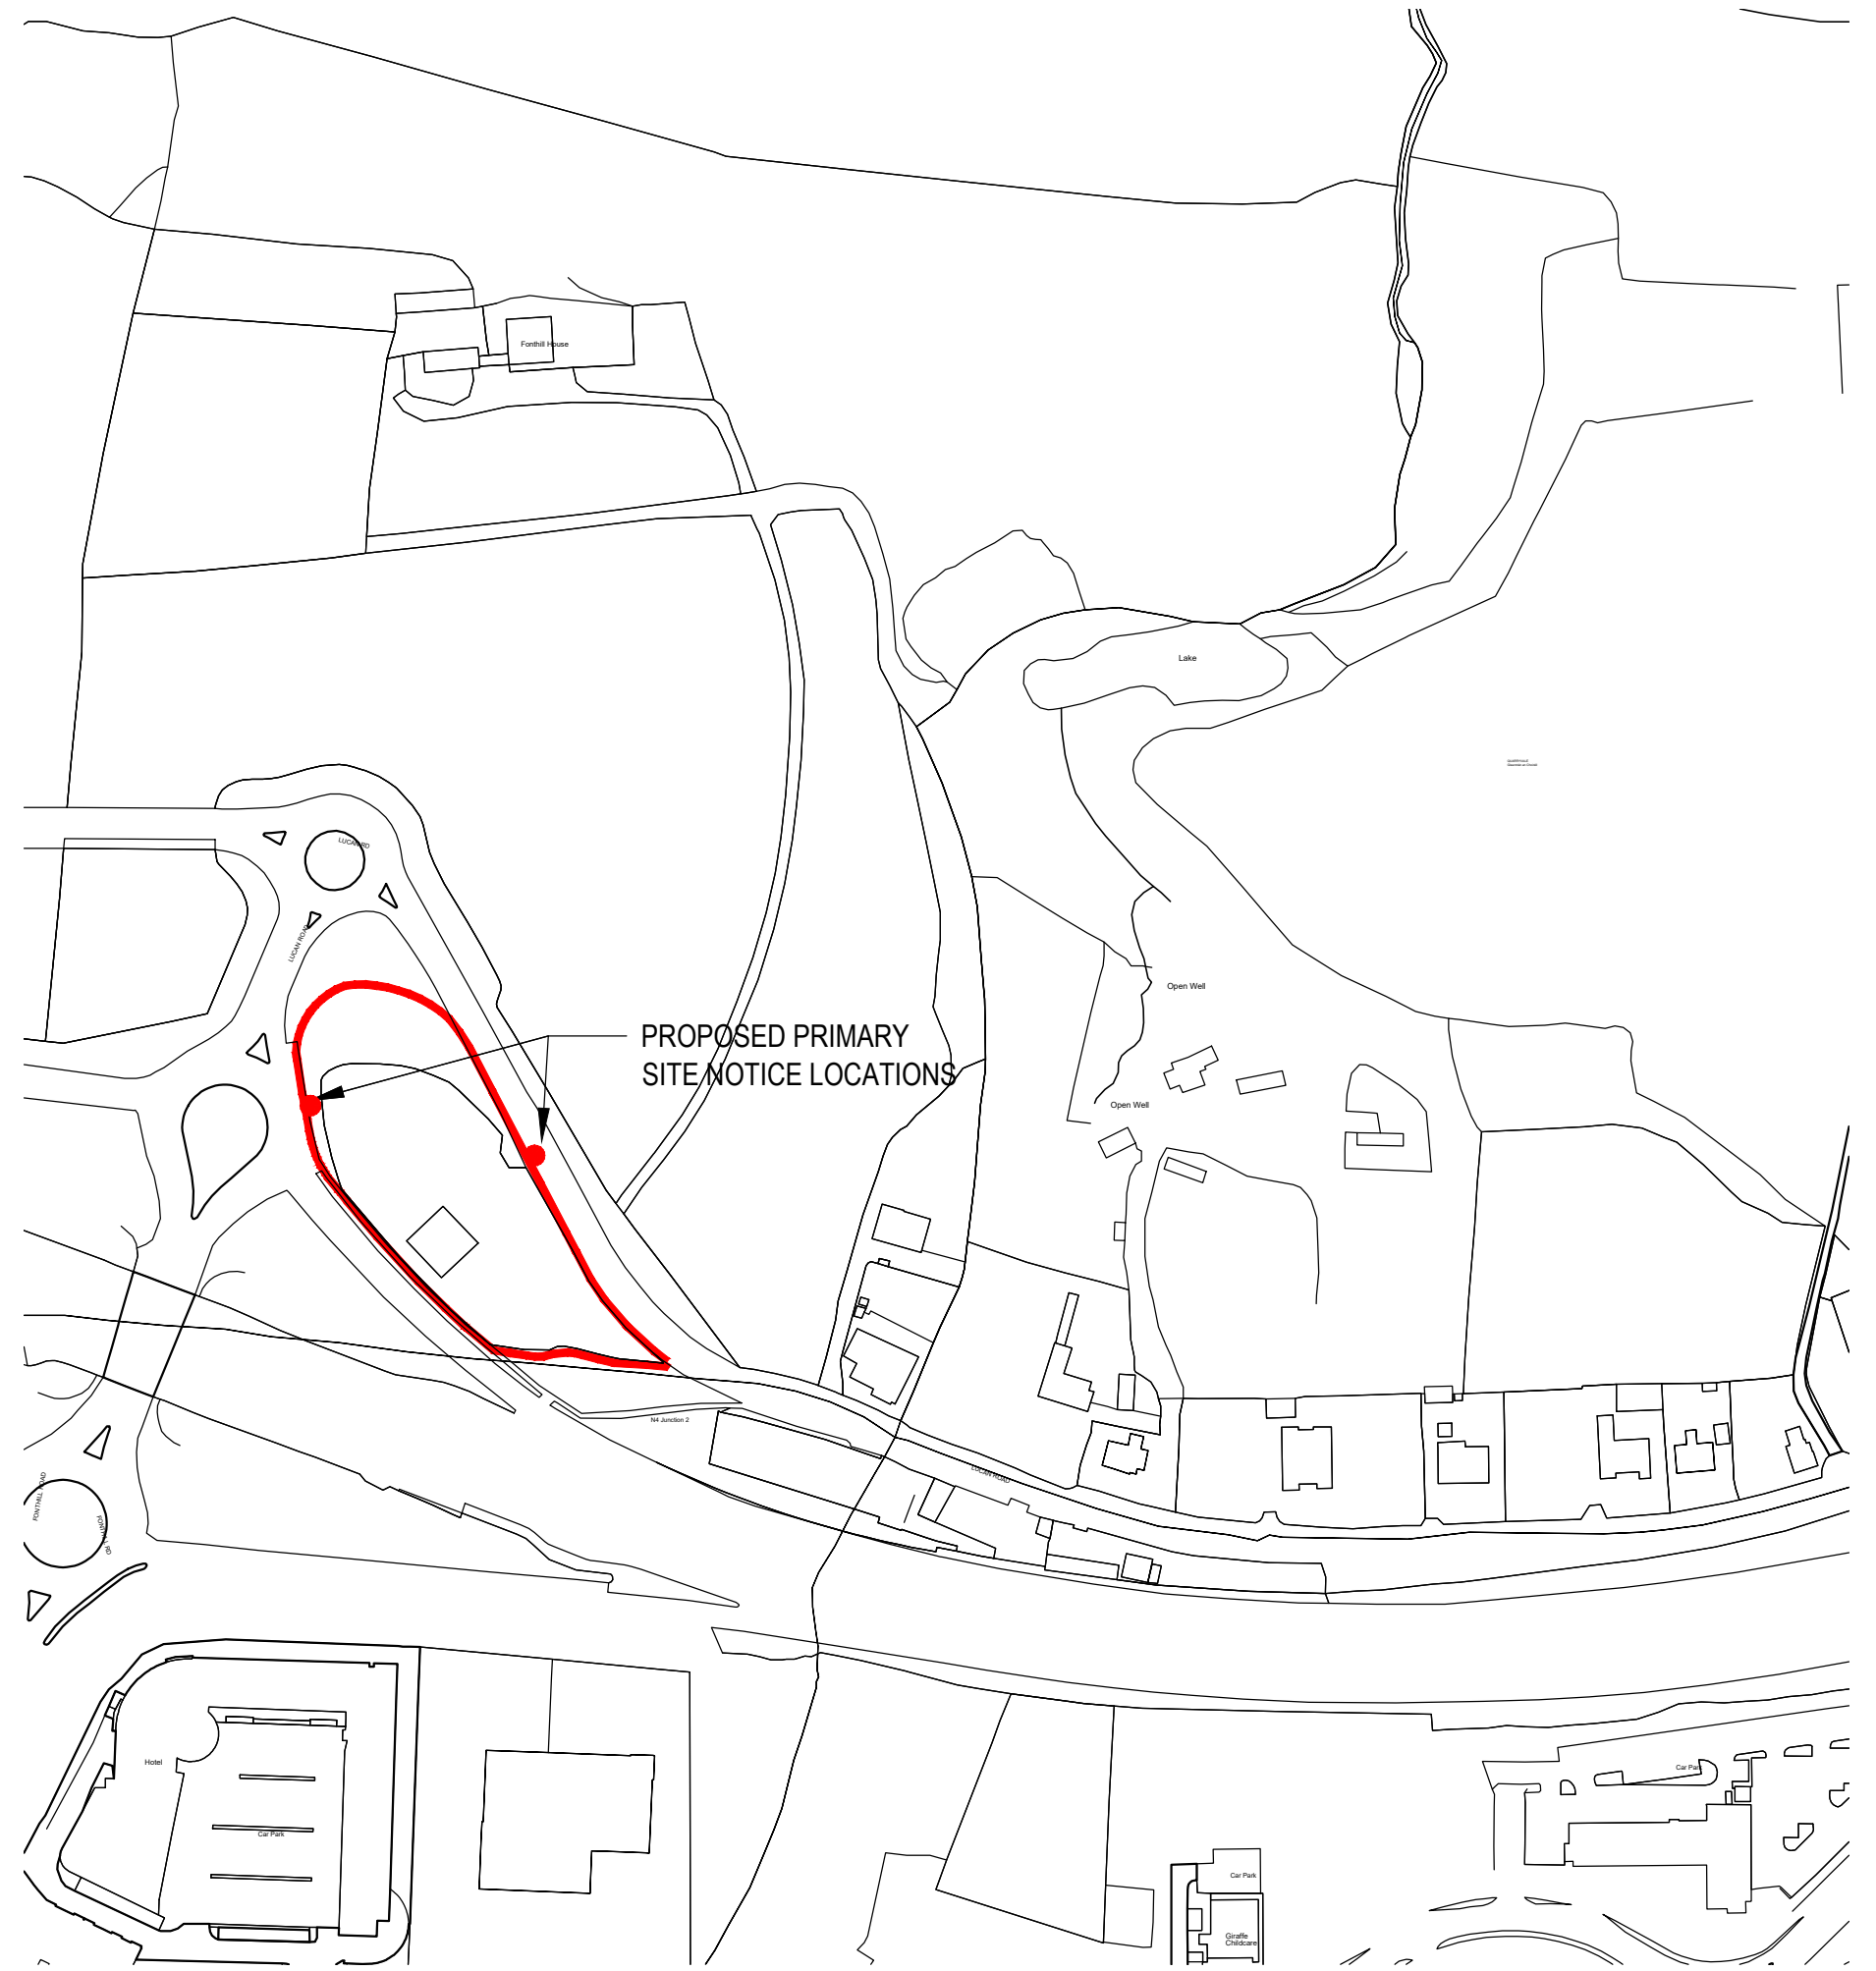


- LEGEND
- SITE BOUNDARY
- PROPOSED PRIMARY SITE NOTICE LOCATIONS

02 P01 SITE LOCATION MAP
SCALE = 1:2500 @A1, 1:5000@A3

SECURITY HUT - PROPOSED

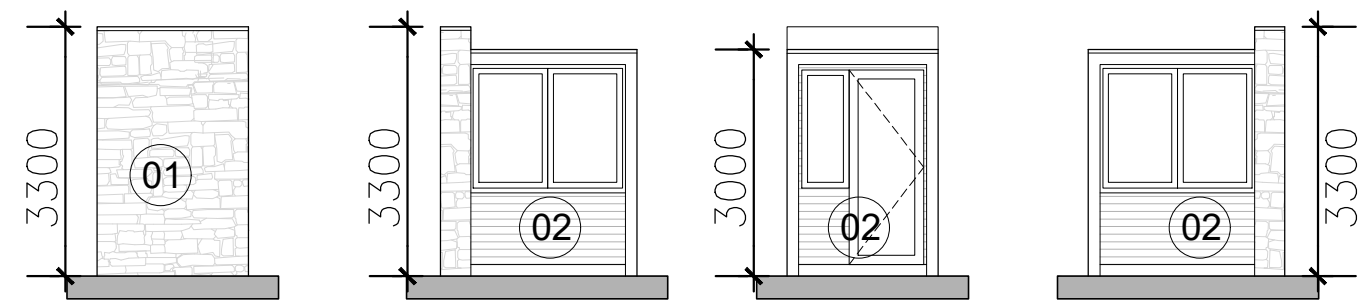

03 P01 PROPOSED ELEVATIONS
SCALE = 1:100 @A1, 1:200@A3

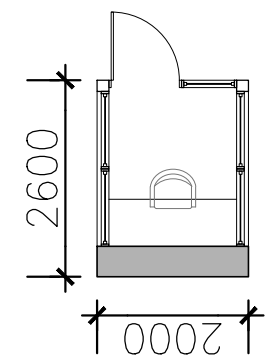

04 P01 PROPOSED PLAN
SCALE = 1:100 @A1, 1:200@A3

- 01 COURSED GRANITE WALL
- 02 ALUCLAD TIMBER WINDOWS & DOOR/ & SPANDREL PANELS



NORTH