


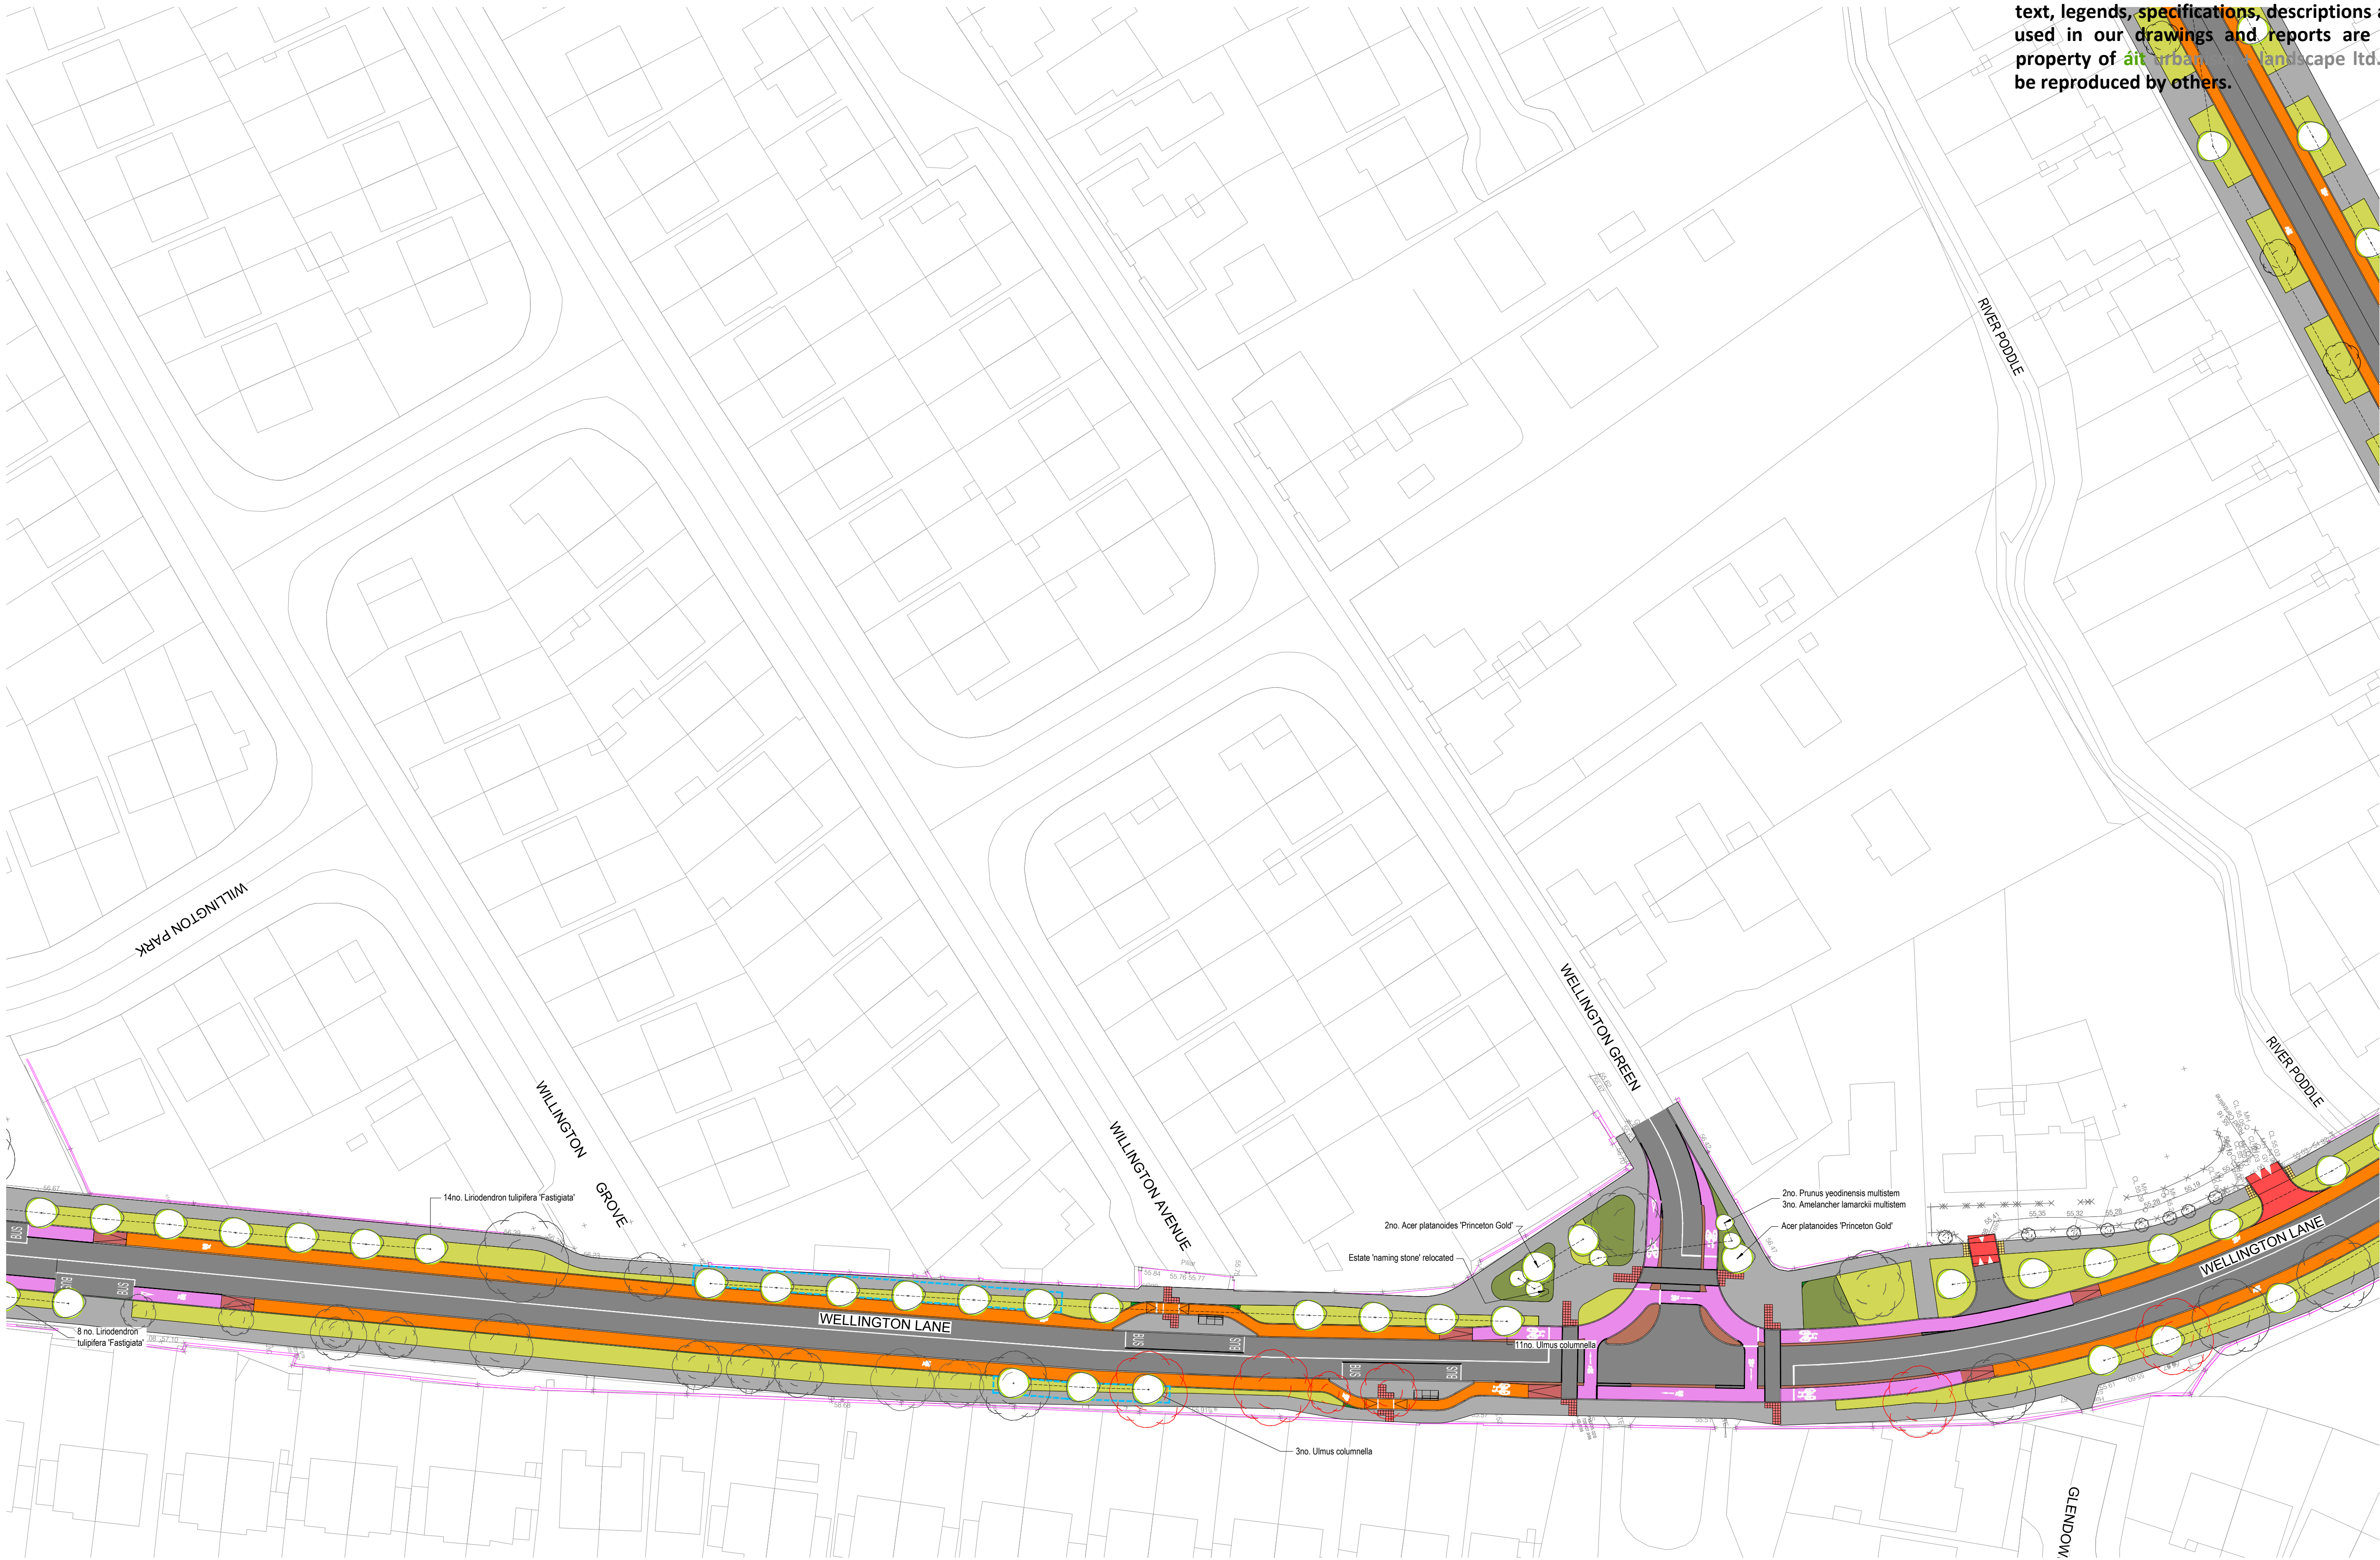

LEGEND

Proposed Trees

- Existing trees to be retained
- Newly planted trees
- Outline of structural tree pits - see DR-670

- Green verge planting - pre-seeded wildflower mats rolled out to areas as indicated.
- Perennial groundcover and shrub mix. All plants 2lt. container grown planted at a density of 7 plants/m².
 - Echinacea purpurea*
 - Nepeta 'Walkers Low'*
 - Veronica bonariensis*
 - Stipa tenuissima*
 - Hakonechloa macra aureola*
 - Rudbeckia fulgida 'Goldstrum'*
 - Artemisia 'Powis Castle'*
 - Stachys byzantina*
 - Euphorbia characias*
 - Gaura 'Whirling Butterflies'*
 - Salvia nemorosa*
 - Geranium 'Johnson's Blue'*
- Existing Grass Verges Retained

- | | | | | | |
|-----|--------------------------------------|-------------|------------|-----|------------|
| 30 | Acer campestre 'Elsrijk' | 14-16cm. | Standard | WRB | 4xtr. Min. |
| 107 | Ulmus columnella | 16-18cm. | Standard | WRB | 4xtr. Min. |
| 10 | Sorbus aria 'Majestica' | 18-20cm. | Standard | WRB | 4xtr. Min. |
| 2 | Betula albosinensis 'Fascination' | 18-20cm. | Standard | WRB | 4xtr. Min. |
| 2 | Sorbus uileungensis 'Dodong' | 18-20cm. | Standard | WRB | 4xtr. Min. |
| 22 | Liriodendron tulipifera 'Fastigiata' | 20-25cm. | Standard | WRB | 4xtr. Min. |
| 23 | Acer platanoides 'Princeton Gold' | 20-25cm. | Standard | WRB | 4xtr. Min. |
| 19 | Prunus avium 'Pieri' | 20-25cm. | Standard | WRB | 4xtr. Min. |
| 9 | Acer rubrum 'October Glory' | 20-25cm. | Standard | WRB | 4xtr. Min. |
| 2 | Liquidambar styraciflua 'Worplesdon' | 20-25cm. | Standard | WRB | 4xtr. Min. |
| 2 | Prunus yedoensis | 3-3.5m. ht. | Multi-stem | WRB | 4xtr. Min. |
| 3 | Amelanchier lamarckii | 3-3.5m. ht. | Multi-stem | WRB | 4xtr. Min. |

This drawing is the copyright of ait urbanism + landscape. Unless otherwise stated all dimensions are in millimetres. Where dimensions are not given, drawings must not be scaled and the matter must be referred to the Landscape Architect. If the drawing includes conflicting details/dimensions the matter must be referred to the Landscape Architect. All dimensions must be checked on site. The Landscape Architect must be informed, by the Contractor, of any discrepancies before work proceeds.

DATE	REV.	DESCRIPTION	DRAWN BY	CHECKED BY

NOTES:

ait

urbanism + landscape

3rd Floor Newmarket House,
Newmarket Square,
Dublin 8
Ireland
t +353 86 179602
www.ait-plans.ie

CLIENT: South Dublin County Council

PROJECT: Wellington Lane Cycle Scheme

DRAWING: General Arrangement 4 of 11

ISSUE STATUS:
PLANNING
DRAWING NO:
18SD03-DR-603

REVISION:
-

DRAWN BY:
GF

1st ISSUE:
26.08.2022

PROJECT NO:
18SD03

SCALE:
1:500

SHEET SIZE:
A1

CHECKED BY:
ME

NORTH