

CLIENT



ENGINEERS



LEGEND

TREE CONDITION CATEGORIES

- A TREES OF HIGH VALUE AND QUALITY
- B TREES OF MODERATE VALUE AND QUALITY
- C TREES OF LOW QUALITY AND VALUE
- U TREES OF VERY LOW VALUE AND QUALITY TO BE REMOVED IN THE INTERESTS OF SOUND ARBORICULTURAL MANAGEMENT

- TREE CONSTRAINTS
- SITE BOUNDARY

Drawing to be interpreted with reference to Tree Survey document refers to: proximate position

Tree constraints shown are calculated from guidelines contained within BS5837 (2012) within dimensions contained within Section 8 of the Tree Survey document. This outline should not be interpreted as the exact extent of root spread however it is considered the optimal area to be retained free of developmental impacts.

Natural and/or man made barriers such as waterlogged soil or buildings may restrict the spread of tree roots. Crown spreads may also prove to be a constraint particularly where crown reduction may not be possible. The constraints lines shown on this drawing are therefore a guide only. An on-site assessment should be undertaken in the event of any developments being planned within the areas shown for retained trees.

REVISIONS


REV	DATE	DESCRIPTION

PROJECT: Limekiln Rd/Templeogue Wood Road/Rossmore Road upgrade		JOB NO. TWEL002
DRAWING: ARBORICULTURAL ASSESSMENT (KEYPLAN)	DATE: 31-08-22	SCALE: as shown @ A1
DRAWN BY: NIALl MCBRIDE		NMB INITIALS
STATUS: PLANNING		REVISION. A
DRAWING NO. 105		


NOTES  
Do Not Scale. Use Figured Dimensions Only.  
Not for Construction Purposes unless Specifically Marked.  
© THIS DRAWING IS COPYRIGHT OF CMK HORTICULTURE + ARBORICULTURE LTD.





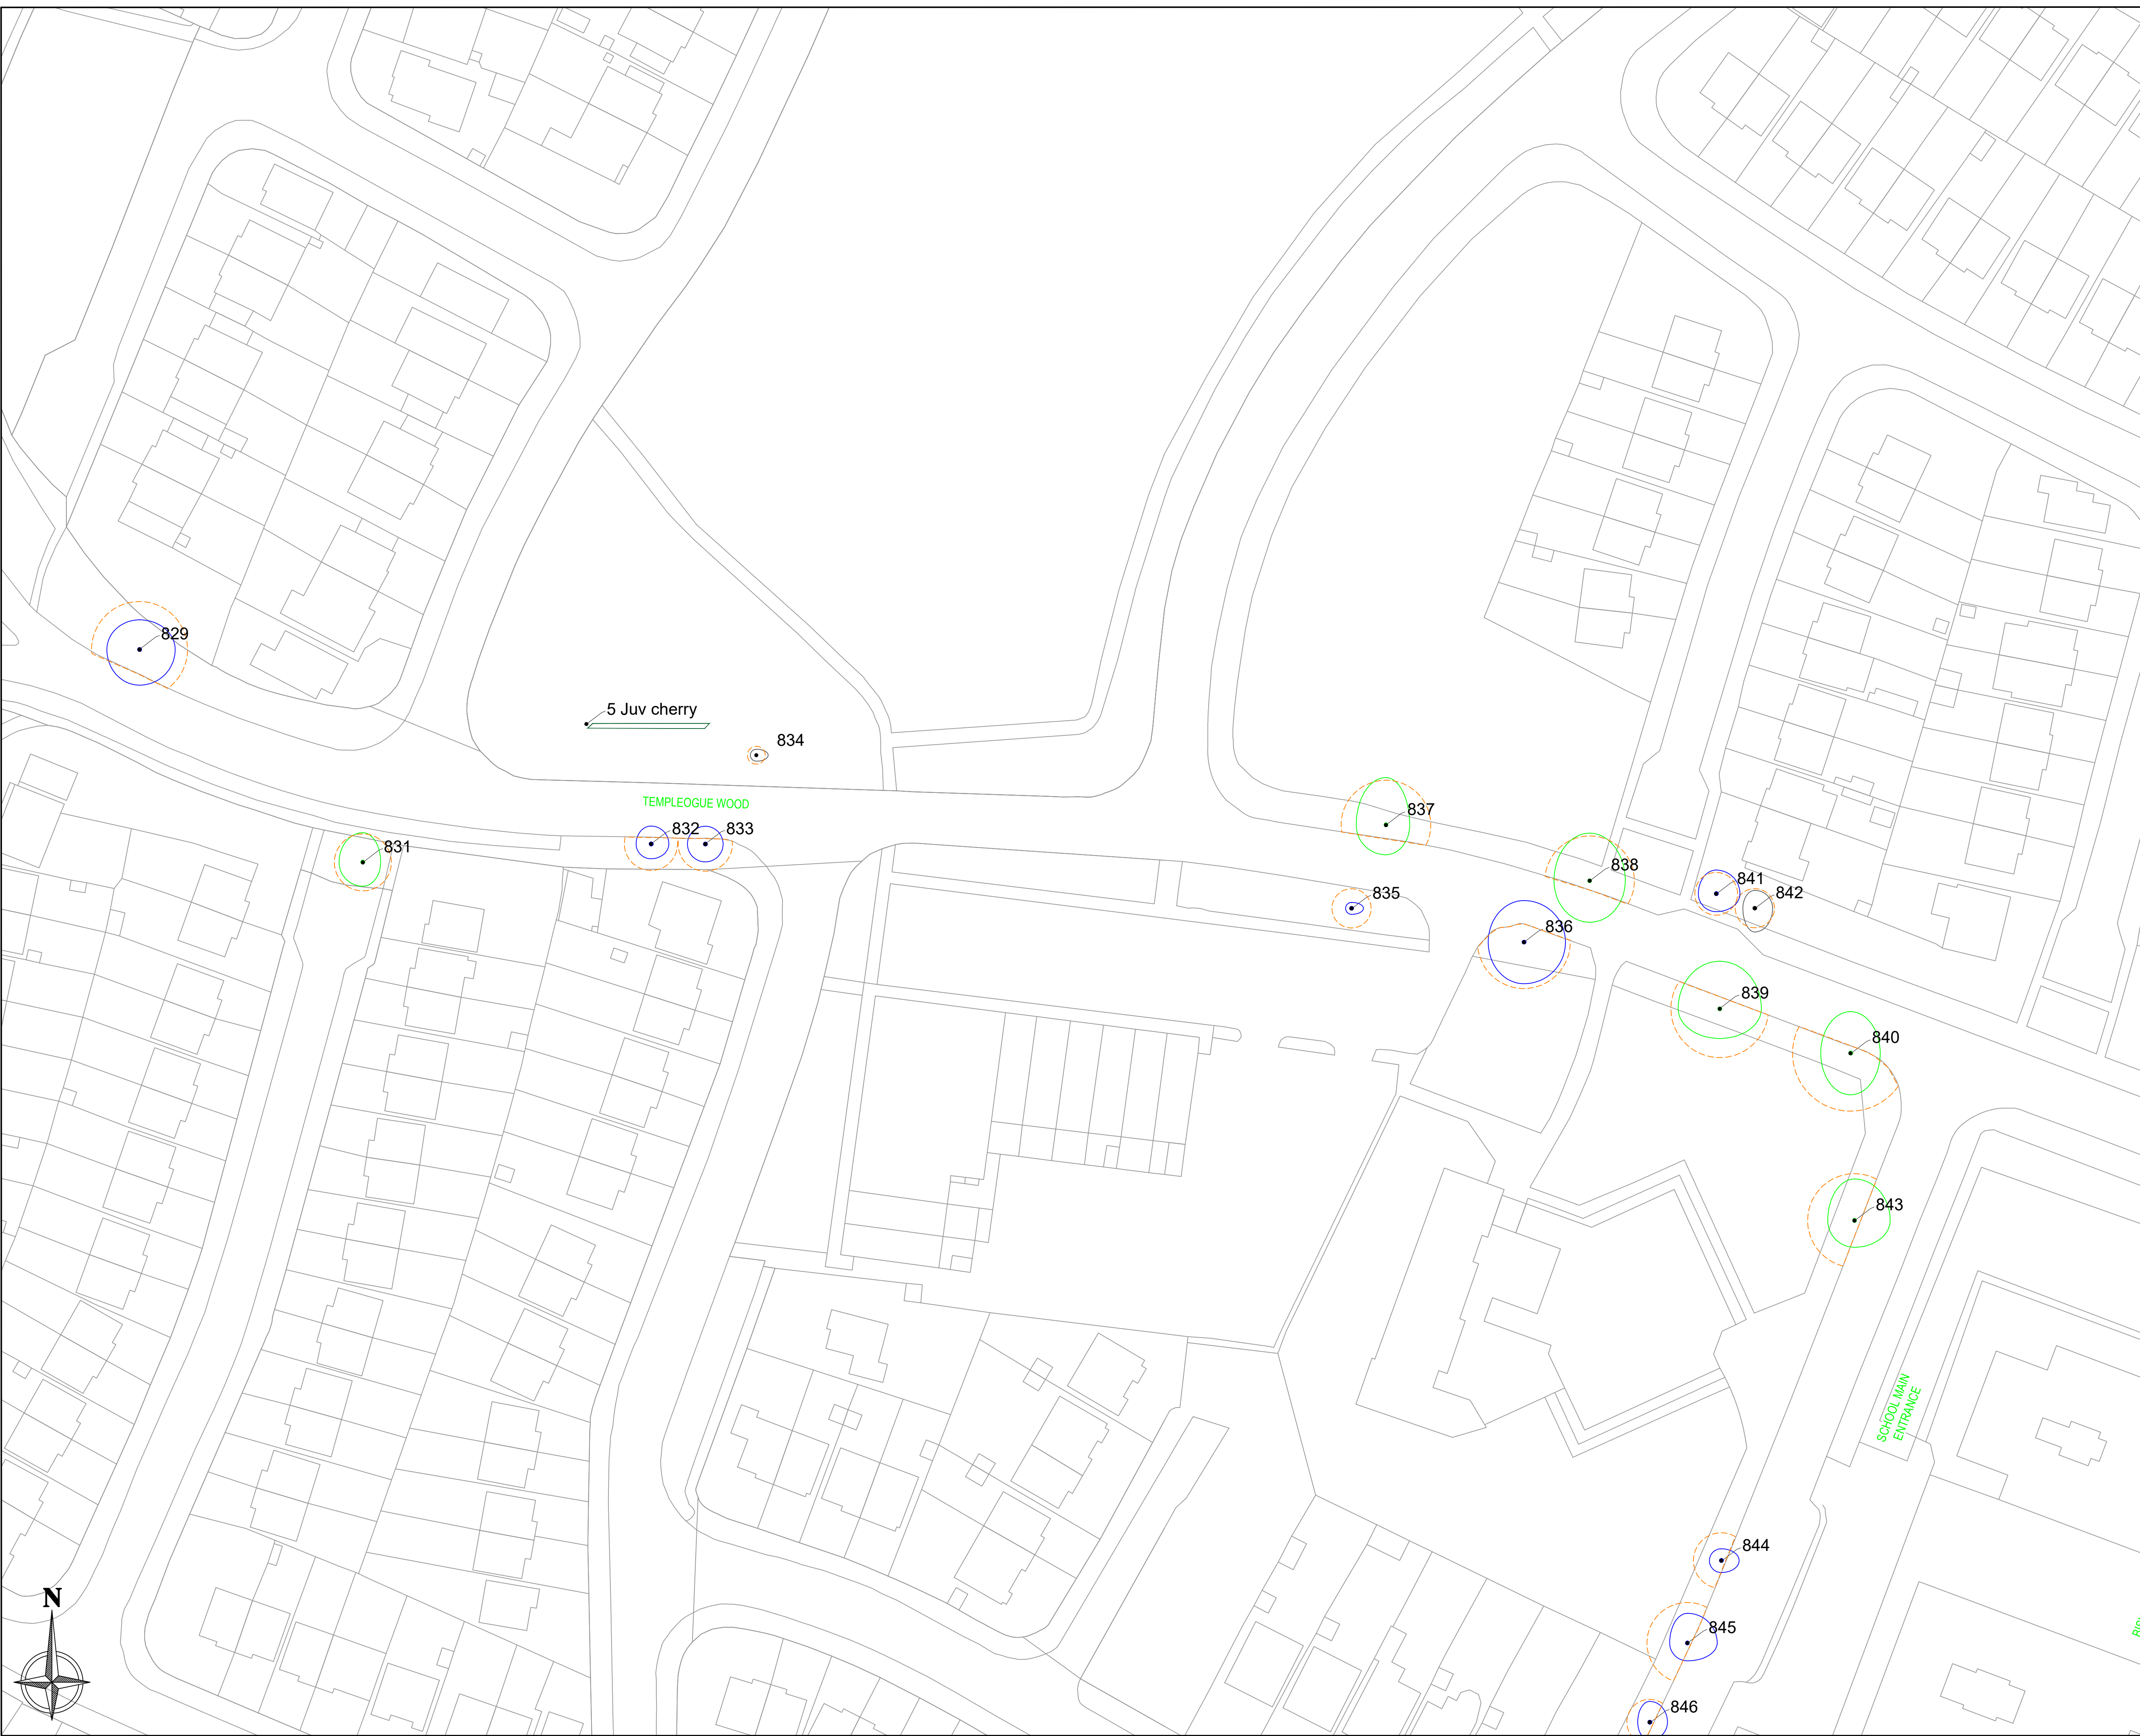


CLIENT



Corhairle Contae  
Altha Cliath Theas  
South Dublin County Council

ENGINEERS



LEGEND

A TREES OF HIGH VALUE AND QUALITY

B TREES OF MODERATE VALUE AND QUALITY

C TREES OF LOW QUALITY AND VALUE


U TREES OF VERY LOW VALUE AND QUALITY TO BE REMOVED IN THE INTERESTS OF SOUND ARBORICULTURAL MANAGEMENT

TREE CONSTRAINTS

SITE BOUNDARY

Drawing to be interpreted with reference to Tree Survey document refers to proximate position

Tree constraints shown are calculated from guidelines contained within BS5837 (2012) within dimensions contained within Section 8 of the Tree Survey document. This outline should not be interpreted as the exact extent of root spread however it is considered the optimal area to be retained free of developmental impacts. Natural and/or man made barriers such as waterlogged soil or buildings may restrict the spread of tree roots. Crown spreads may also prove to be a constraint particularly where crown reduction may not be possible. The constraints lines shown on this drawing are therefore a guide only. An on-site assessment should be undertaken in the event of any developments being planned within the areas shown for retained trees.



REVISIONS


REV	DATE	DESCRIPTION

PROJECT: LIMEKILN RD/TEMPLEOGUE WOOD ROAD/ROSSMORE ROAD UPGRADE	JOB NO. TWEL002	
DRAWING: ARBORICULTURAL ASSESSMENT (1of3)	DATE: 31-08-22	SCALE: 1:425@ A1
DRAWN BY: NIALl MCBRIDE		NMB INITIALS
STATUS: PLANNING		REVISION. A
DRAWING NO. 106		


NOTES

Do Not Scale. Use Figured Dimensions Only.  
Not for Construction Purposes unless Specifically Marked.

© THIS DRAWING IS COPYRIGHT OF CMK HORTICULTURE + ARBORICULTURE LTD.





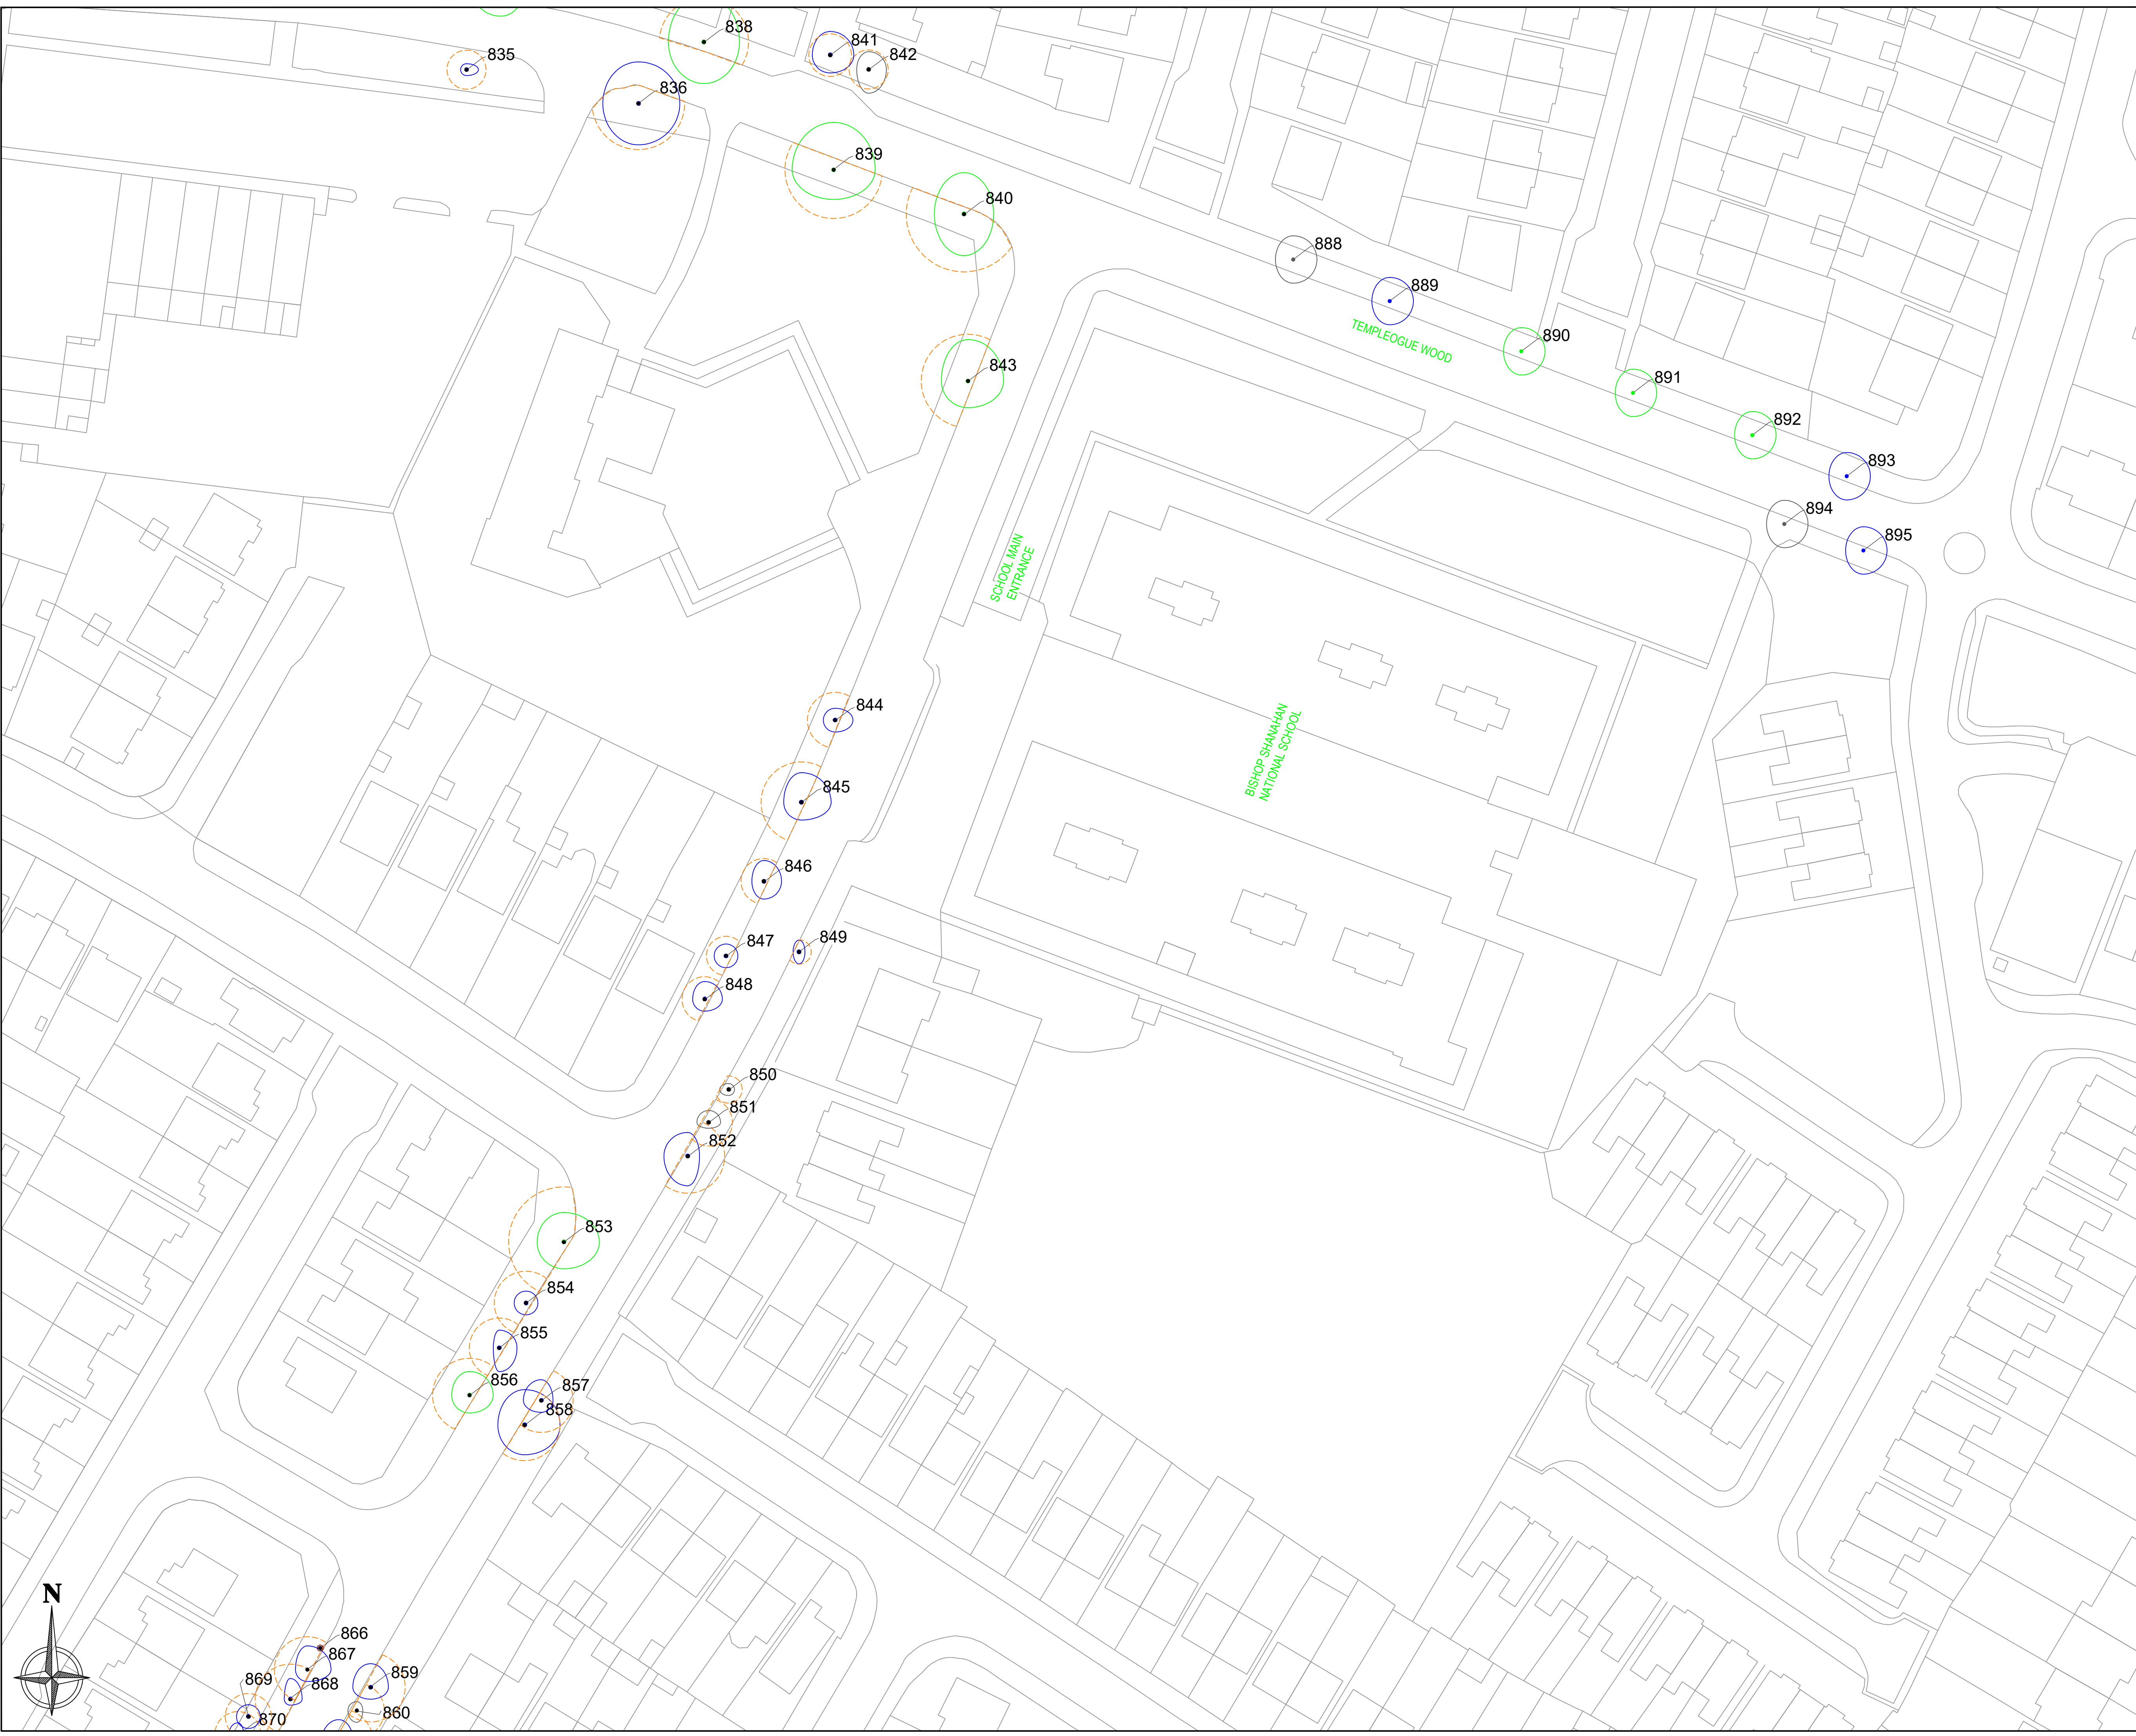

CLIENT

ENGINEERS

LEGEND

A TREES OF HIGH VALUE AND QUALITY

B TREES OF MODERATE VALUE AND QUALITY

C TREES OF LOW QUALITY AND VALUE

U TREES OF VERY LOW VALUE AND QUALITY TO BE REMOVED IN THE INTERESTS OF SOUND ARBORICULTURAL MANAGEMENT

TREE CONSTRAINTS

SITE BOUNDARY

Drawing to be interpreted with reference to Tree Survey document refers to proximate position

Tree constraints shown are calculated from guidelines contained within BS5837 (2012) within dimensions contained within Section 8 of the Tree Survey document. This outline should not be interpreted as the exact extent of root spread however it is considered the optimal area to be retained free of developmental impacts. Natural and/or man made barriers such as waterlogged soil or buildings may restrict the spread of tree roots. Crown spreads may also prove to be a constraint particularly where crown reduction may not be possible. The constraints lines shown on this drawing are therefore a guide only. An on-site assessment should be undertaken in the event of any developments being planned within the areas shown for retained trees.

REVISIONS

REV	DATE	DESCRIPTION


PROJECT: LIMEKILN RD/TEMPLEOGUE WOOD ROAD/ROSSMORE ROAD UPGRADE	JOB NO. TWEL002	
DRAWING: ARBORICULTURAL ASSESSMENT (2of3)	DATE: 31-08-22	SCALE: 1:425@ A1
DRAWN BY: NIALl MCBRIDE		NMB INITIALS
STATUS: PLANNING		
DRAWING NO. 107		REVISION. A

NOTES


Do Not Scale. Use Figured Dimensions Only.  
Not for Construction Purposes unless Specifically Marked.

© THIS DRAWING IS COPYRIGHT OF CMK HORTICULTURE + ARBORICULTURE LTD.



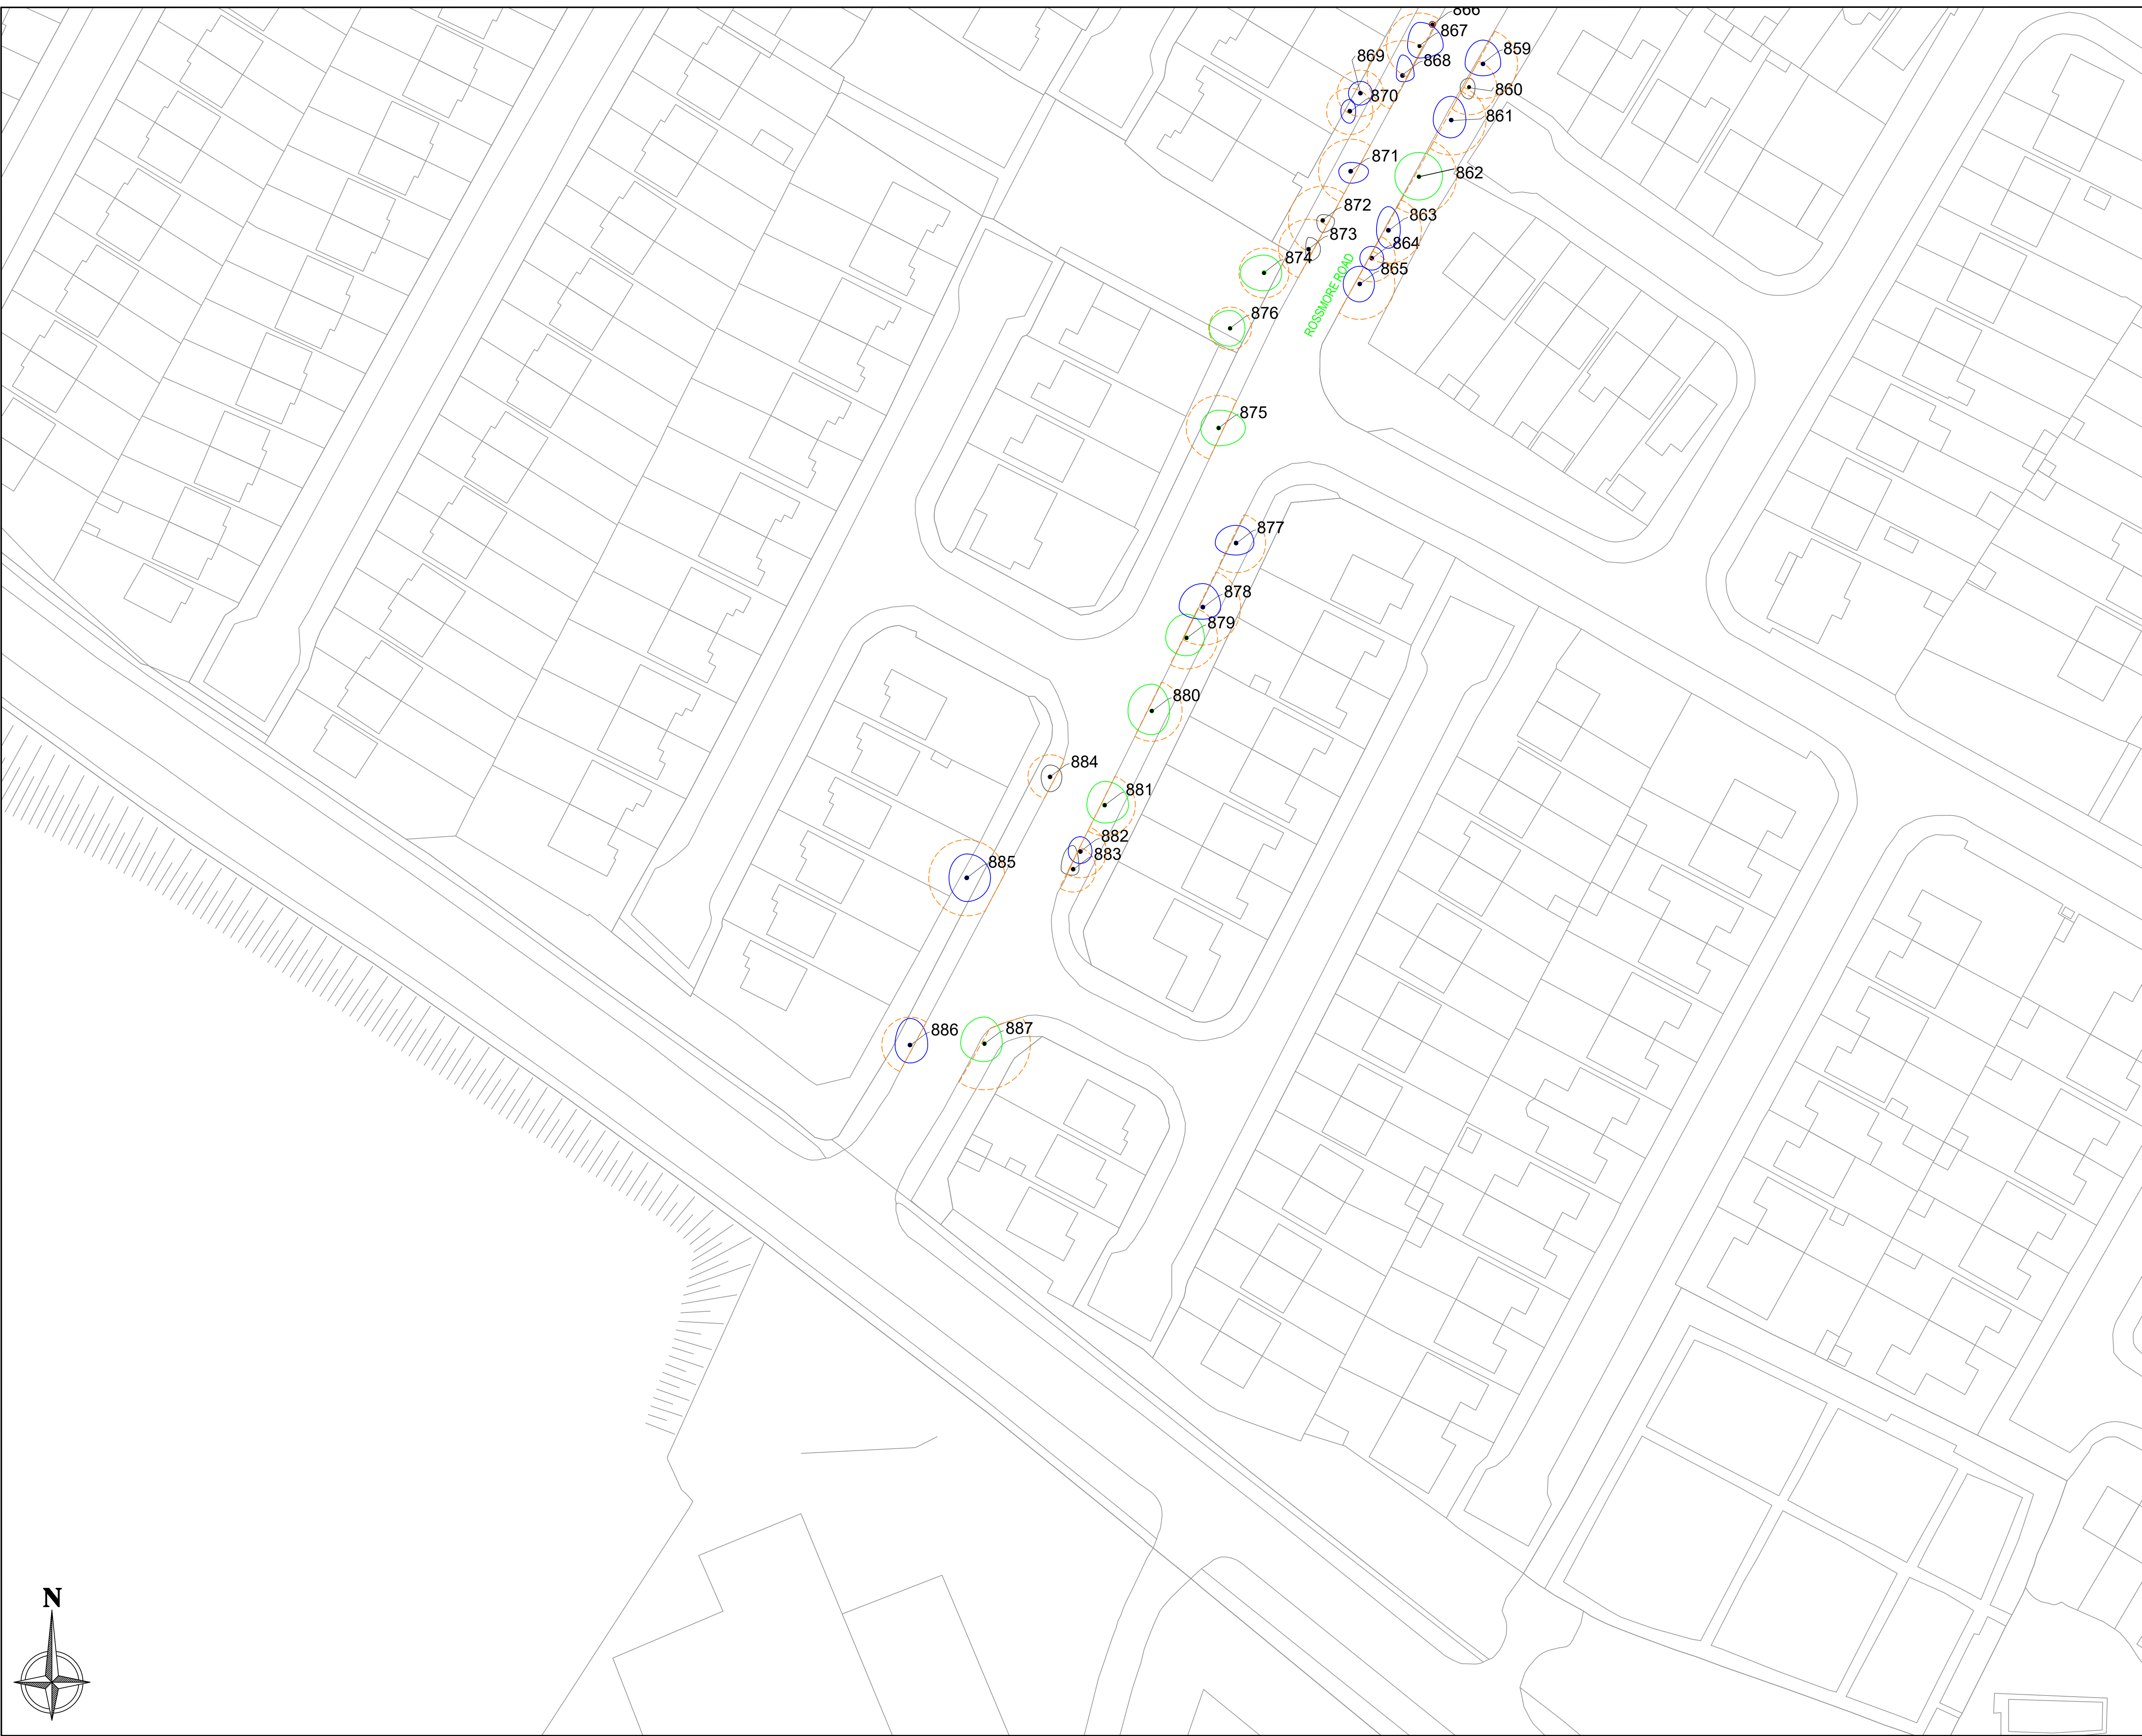


CLIENT



Corhairle Contae  
Altha Cliath Theas  
South Dublin County Council

ENGINEERS



LEGEND

A TREES OF HIGH VALUE AND QUALITY

B TREES OF MODERATE VALUE AND QUALITY

C TREES OF LOW QUALITY AND VALUE

U TREES OF VERY LOW VALUE AND QUALITY TO BE REMOVED IN THE INTERESTS OF SOUND ARBORICULTURAL MANAGEMENT

TREE CONSTRAINTS


SITE BOUNDARY

Drawing to be interpreted with reference to Tree Survey document refers to proximate position

Tree constraints shown are calculated from guidelines contained within BS5837 (2012) within dimensions contained within Section 8 of the Tree Survey document. This outline should not be interpreted as the exact extent of root spread however it is considered the optimal area to be retained free of developmental impacts.

Natural and/or man made barriers such as waterlogged soil or buildings may restrict the spread of tree roots. Crown spreads may also prove to be a constraint particularly where crown reduction may not be possible.

The constraints lines shown on this drawing are therefore a guide only. An on-site assessment should be undertaken in the event of any developments being planned within the areas shown for retained trees.



REVISIONS

REV	DATE	DESCRIPTION

PROJECT: LIMEKILN RD/TEMPLEOGUE WOOD ROAD/ROSSMORE ROAD UPGRADE	JOB NO. TWEL002	
DRAWING: ARBORICULTURAL ASSESSMENT (3of3)	DATE: 31-08-22	SCALE: 1:425@ A1
DRAWN BY: NIALI MCBRIDE		NMB INITIALS
STATUS: PLANNING		
DRAWING NO. 108		REVISION. A

NOTES

Do Not Scale. Use Figured Dimensions Only.  
Not for Construction Purposes unless Specifically Marked.

© THIS DRAWING IS COPYRIGHT OF CMK HORTICULTURE + ARBORICULTURE LTD.

CMK

Hort & Arb Ltd.