

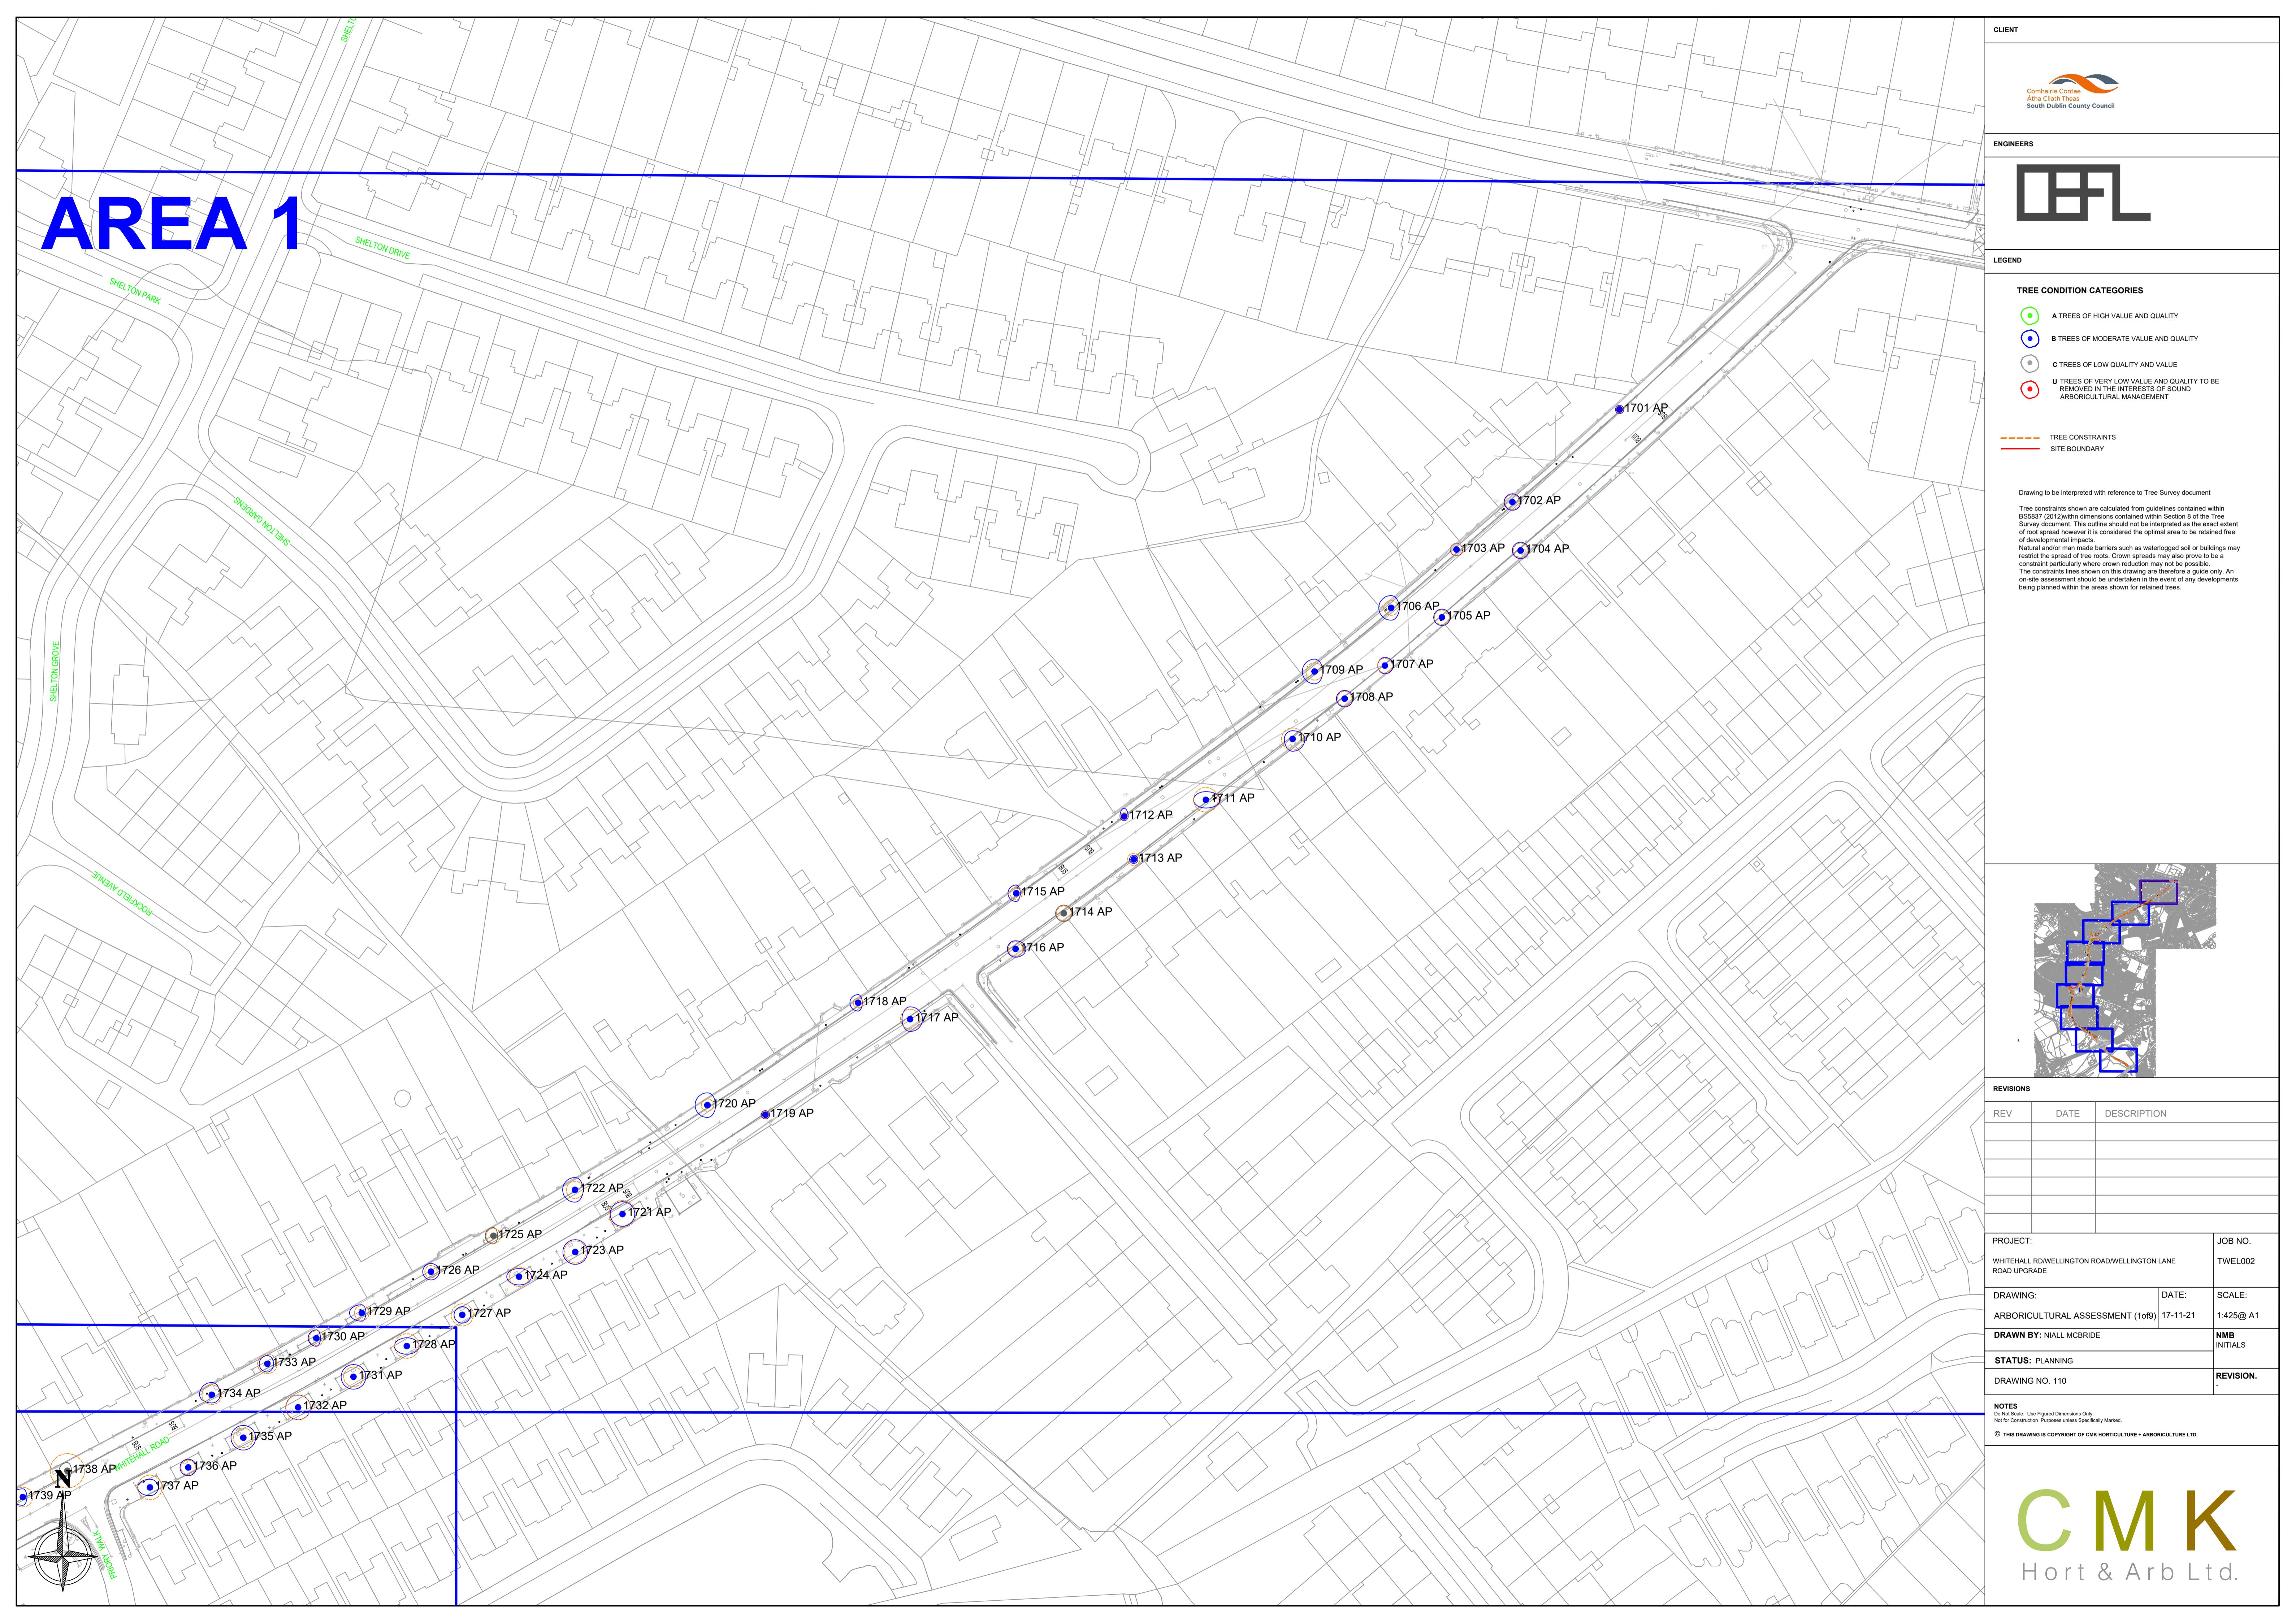


CLIENT	 Comhairle Contae Átha Cliath Theas South Dublin County Council			
ENGINEERS				
LEGEND				
TREE CONDITION CATEGORIES				
 A TREES OF HIGH VALUE AND QUALITY				
 B TREES OF MODERATE VALUE AND QUALITY				
 C TREES OF LOW QUALITY AND VALUE				
 U TREES OF VERY LOW VALUE AND QUALITY TO BE REMOVED IN THE INTERESTS OF SOUND ARBORICULTURAL MANAGEMENT				
Dashed orange line: TREE CONSTRAINTS Solid red line: SITE BOUNDARY				
Drawing to be interpreted with reference to Tree Survey document Tree constraints shown are calculated from guidelines contained within BS5837 (2012) with dimensions contained within Section 8 of the Tree Survey document. The outline should not be interpreted as the exact extent of root spread however it is considered the optimal area to be retained free of developmental impacts. Natural and/or man made barriers such as waterlogged soil or buildings may restrict the spread of tree roots. Crown spreads may also prove to be a constraint particularly where crown reduction may not be possible. The constraints lines shown on this drawing are therefore a guide only. An on-site assessment should be undertaken in the event of any developments being planned within the areas shown for retained trees.				
REVISIONS				
REV	DATE	DESCRIPTION		
PROJECT: WHITEHALL RD/WELLINGTON ROAD/WELLINGTON LANE ROAD UPGRADE TWEL002				
DRAWING: ARBORICULTURAL ASSESSMENT (KEYPLAN) DATE: 17-11-21 SCALE: as shown @ A1				
DRAWN BY: NIALL MCBRIDE				
STATUS: PLANNING				
DRAWING NO. 109				
REVISION: -				
NOTES Do Not Scale, Use Figured Dimensions Only Not for Construction Purposes unless Specifically Marked © THIS DRAWING IS COPYRIGHT OF CMK HORTICULTURE + ARBORICULTURE LTD.				
				

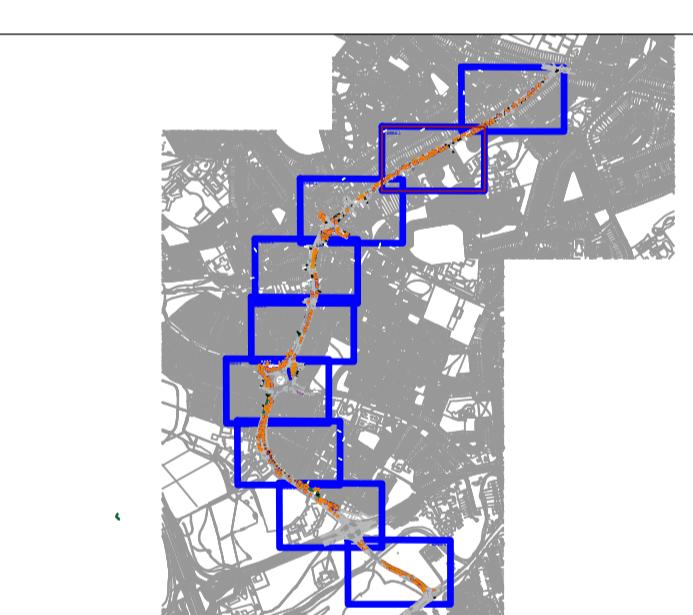

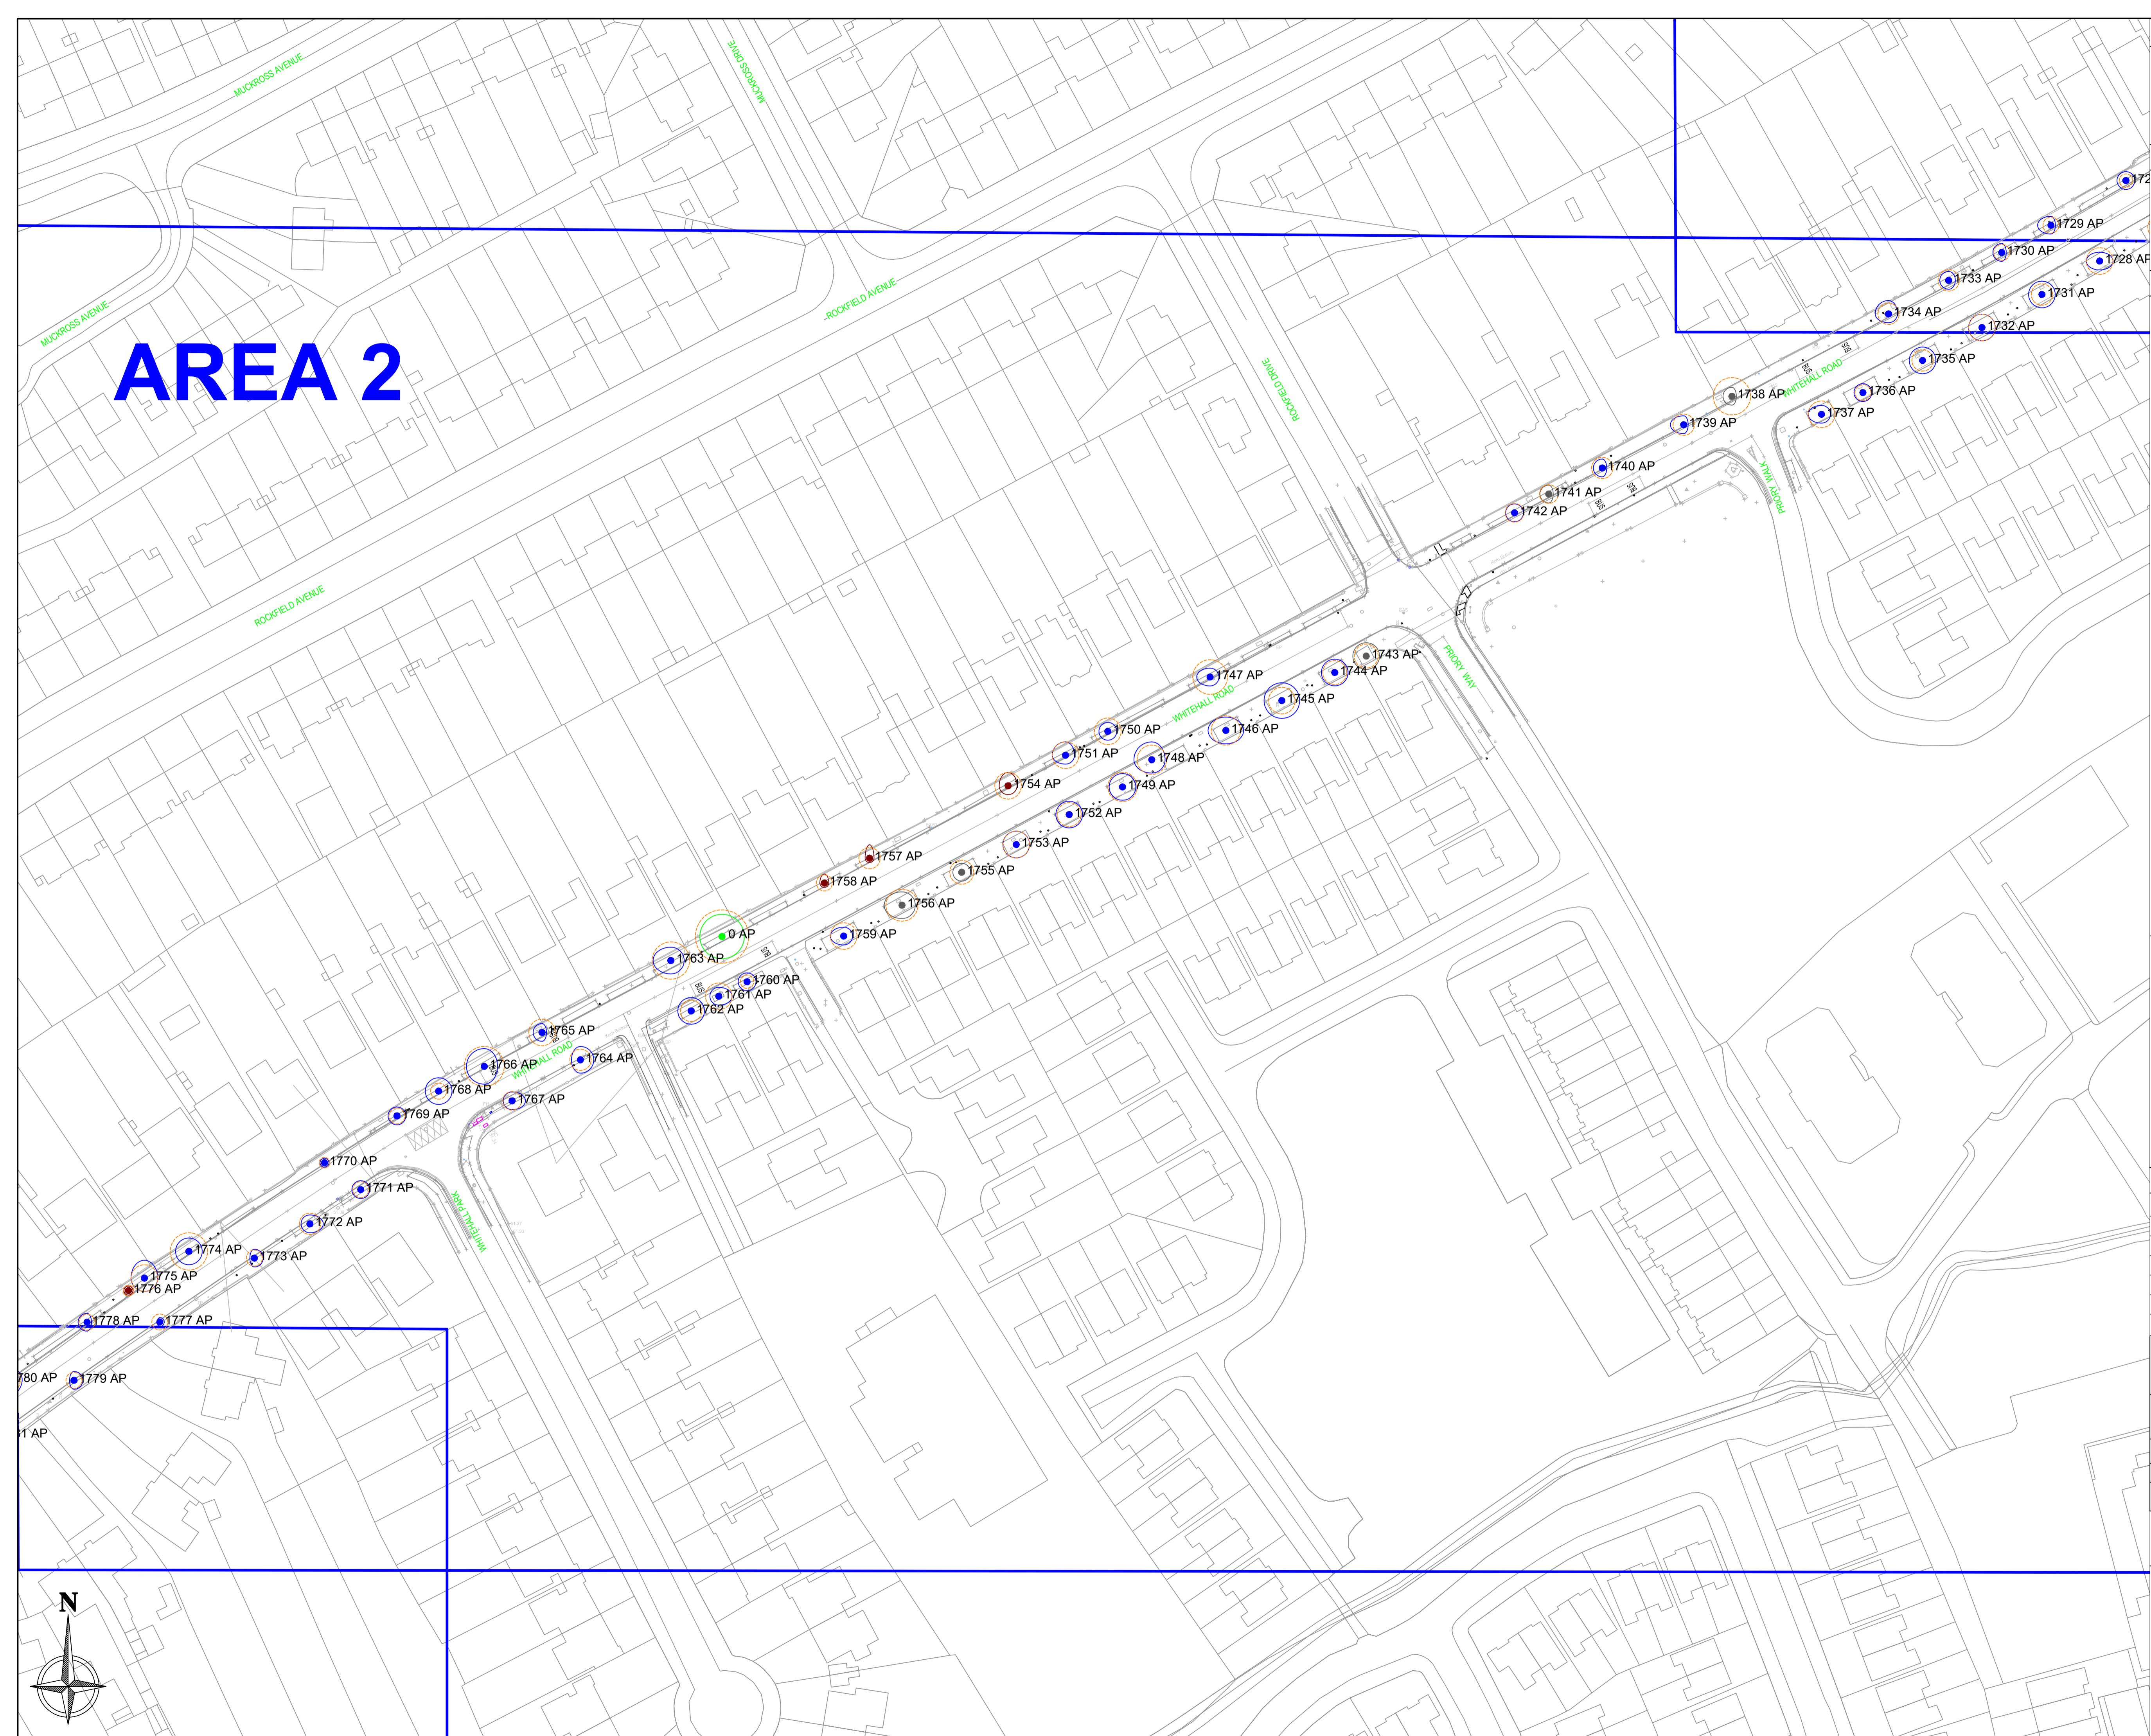

REVISIONS

REV	DATE	DESCRIPTION


PROJECT: WHITEHALL RD/WELLINGTON ROAD/WELLINGTON LANE ROAD UPGRADE	JOB NO. TWEL002
DRAWING:	DATE:
ARBORICULTURAL ASSESSMENT (2019)	17-11-21
DRAWN BY: NIALL MCBRIDE	SCALE: 1:425 @ A1
STATUS: PLANNING	NMB INITIALS
DRAWING NO. 111	REVISION: -

NOTES
Do Not Scale, Use Figured Dimensions Only
Not for Construction Purposes unless Specifically Marked.

© THIS DRAWING IS COPYRIGHT OF CMK HORTICULTURE + ARBORICULTURE LTD.

CMK
Hort & Arb Ltd.

AREA 3

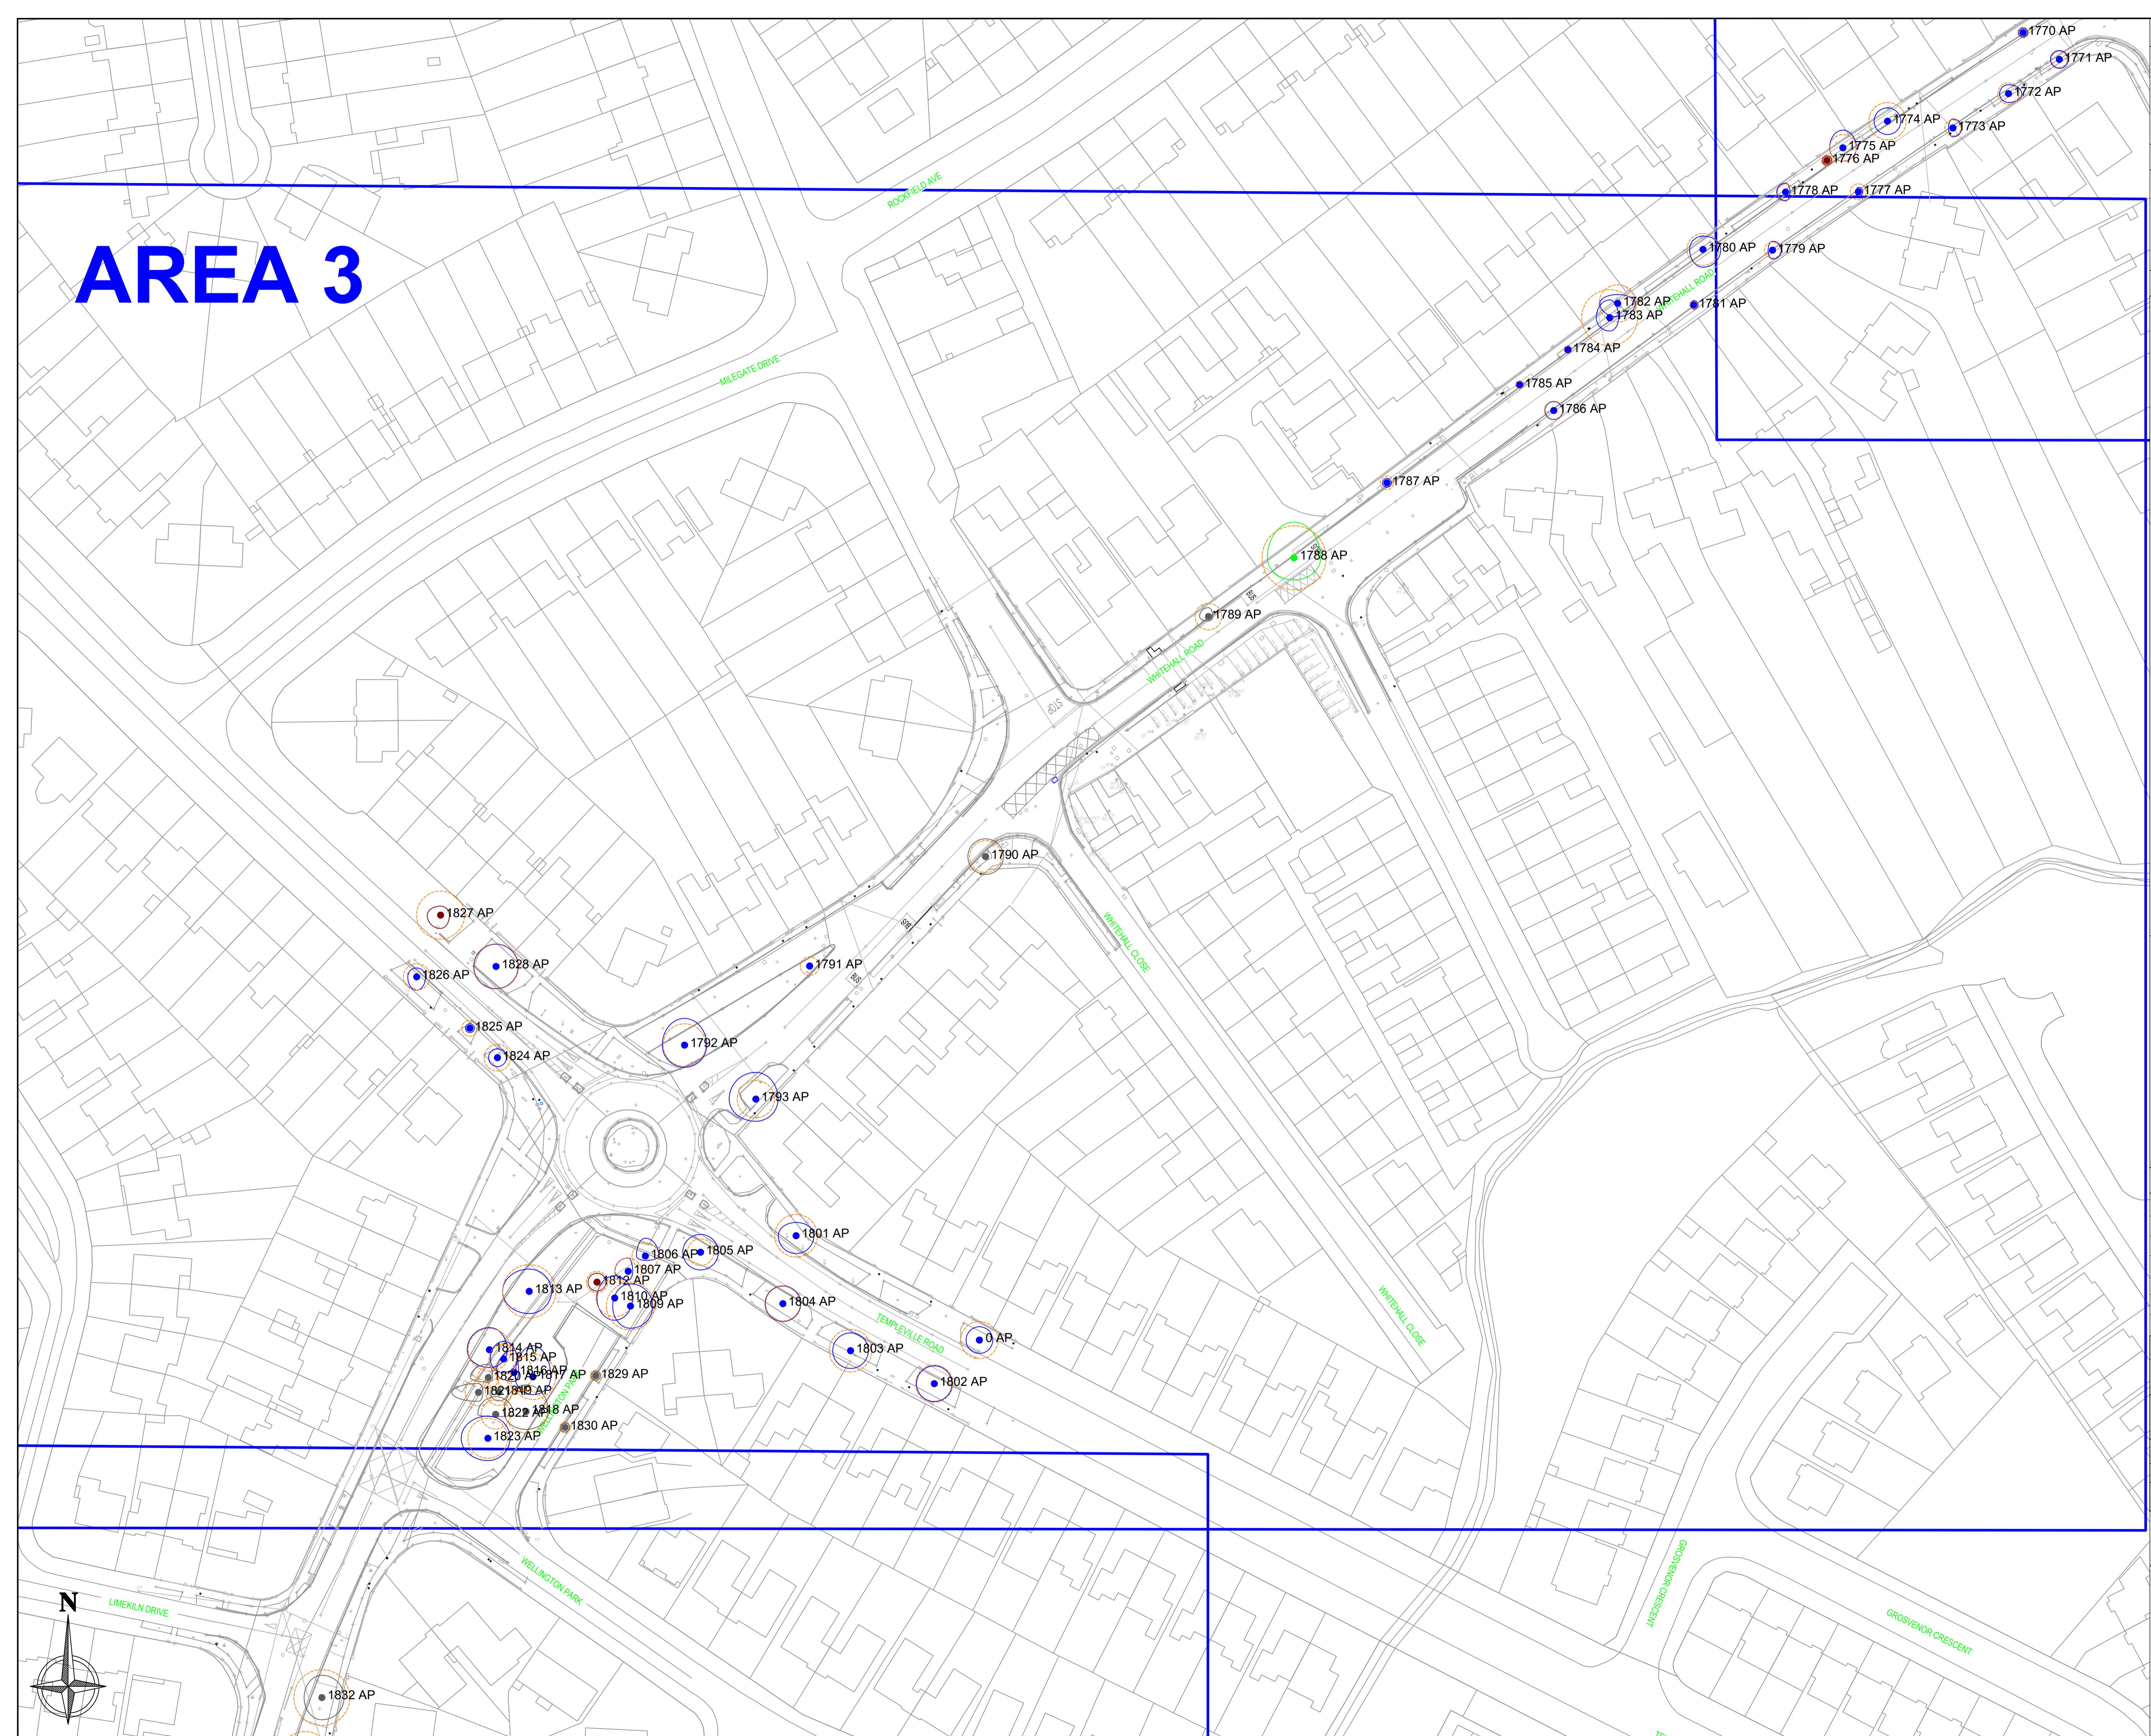

CLIENT		
		
ENGINEERS		
		
LEGEND		
TREE CONDITION CATEGORIES <ul style="list-style-type: none"> ● A TREES OF HIGH VALUE AND QUALITY ● B TREES OF MODERATE VALUE AND QUALITY ● C TREES OF LOW QUALITY AND VALUE ● U TREES OF VERY LOW VALUE AND QUALITY TO BE REMOVED IN THE INTERESTS OF SOUND ARBORICULTURAL MANAGEMENT 		
TREE CONSTRAINTS — TREE CONSTRAINTS — SITE BOUNDARY		
Drawing to be interpreted with reference to Tree Survey document Tree constraints shown are calculated from guidelines contained within BS5837 (2012) with dimensions contained within Section 8 of the Tree Survey document. This outline should not be interpreted as the exact extent of root spread; however, it is considered the optimal area to be retained free of development impacts. Natural and/or man made barriers such as waterlogged soil or buildings may restrict the spread of root spread and may also prove to be a constraint. Where crown reduction may be unavoidable, The constraints lines shown on this drawing are therefore a guide only. An on-site assessment should be undertaken in the event of any developments being planned within the areas shown for retained trees.		
		
REVISIONS		
REV	DATE	DESCRIPTION
PROJECT: WHITEHALL RD/WELLINGTON ROAD/WELLINGTON LANE ROAD UPGRADE	JOB NO. TWEL002	
DRAWING: ARBORICULTURAL ASSESSMENT (3of9)		
DRAWN BY: NIALL MCBRIDE	NMB INITIALS	
STATUS: PLANNING		
DRAWING NO. 112	REVISION. -	
<small>NOTES: Do Not Scale. Use Figured Dimensions Only. Not for Construction Purposes unless Specifically Marked. © THIS DRAWING IS COPYRIGHT OF CMK HORTICULTURE + ARBORICULTURE LTD.</small>		
		

