


NOTES

DO NOT SCALE - USE FIGURED DIMENSIONS ONLY.
ALL DIMENSIONS TO BE CHECKED ON SITE PRIOR TO CONSTRUCTION AND ANY DISCREPANCIES TO BE HIGHLIGHTED BY CONTRACTOR.
THIS DRAWING IS TO BE READ IN CONJUNCTION WITH ALL RELEVANT SPECIFICATIONS AND DRAWINGS.
ALL LEVELS ARE TO FINISHED LEVELS UNLESS OTHERWISE INDICATED.
ALL SETTING OUT AND DIMENSIONS TO BE AGREED ON SITE BASED ON CONSTRUCTION DRAWINGS.

LEGEND

Existing Landscape Section

Proposed Landscape Section

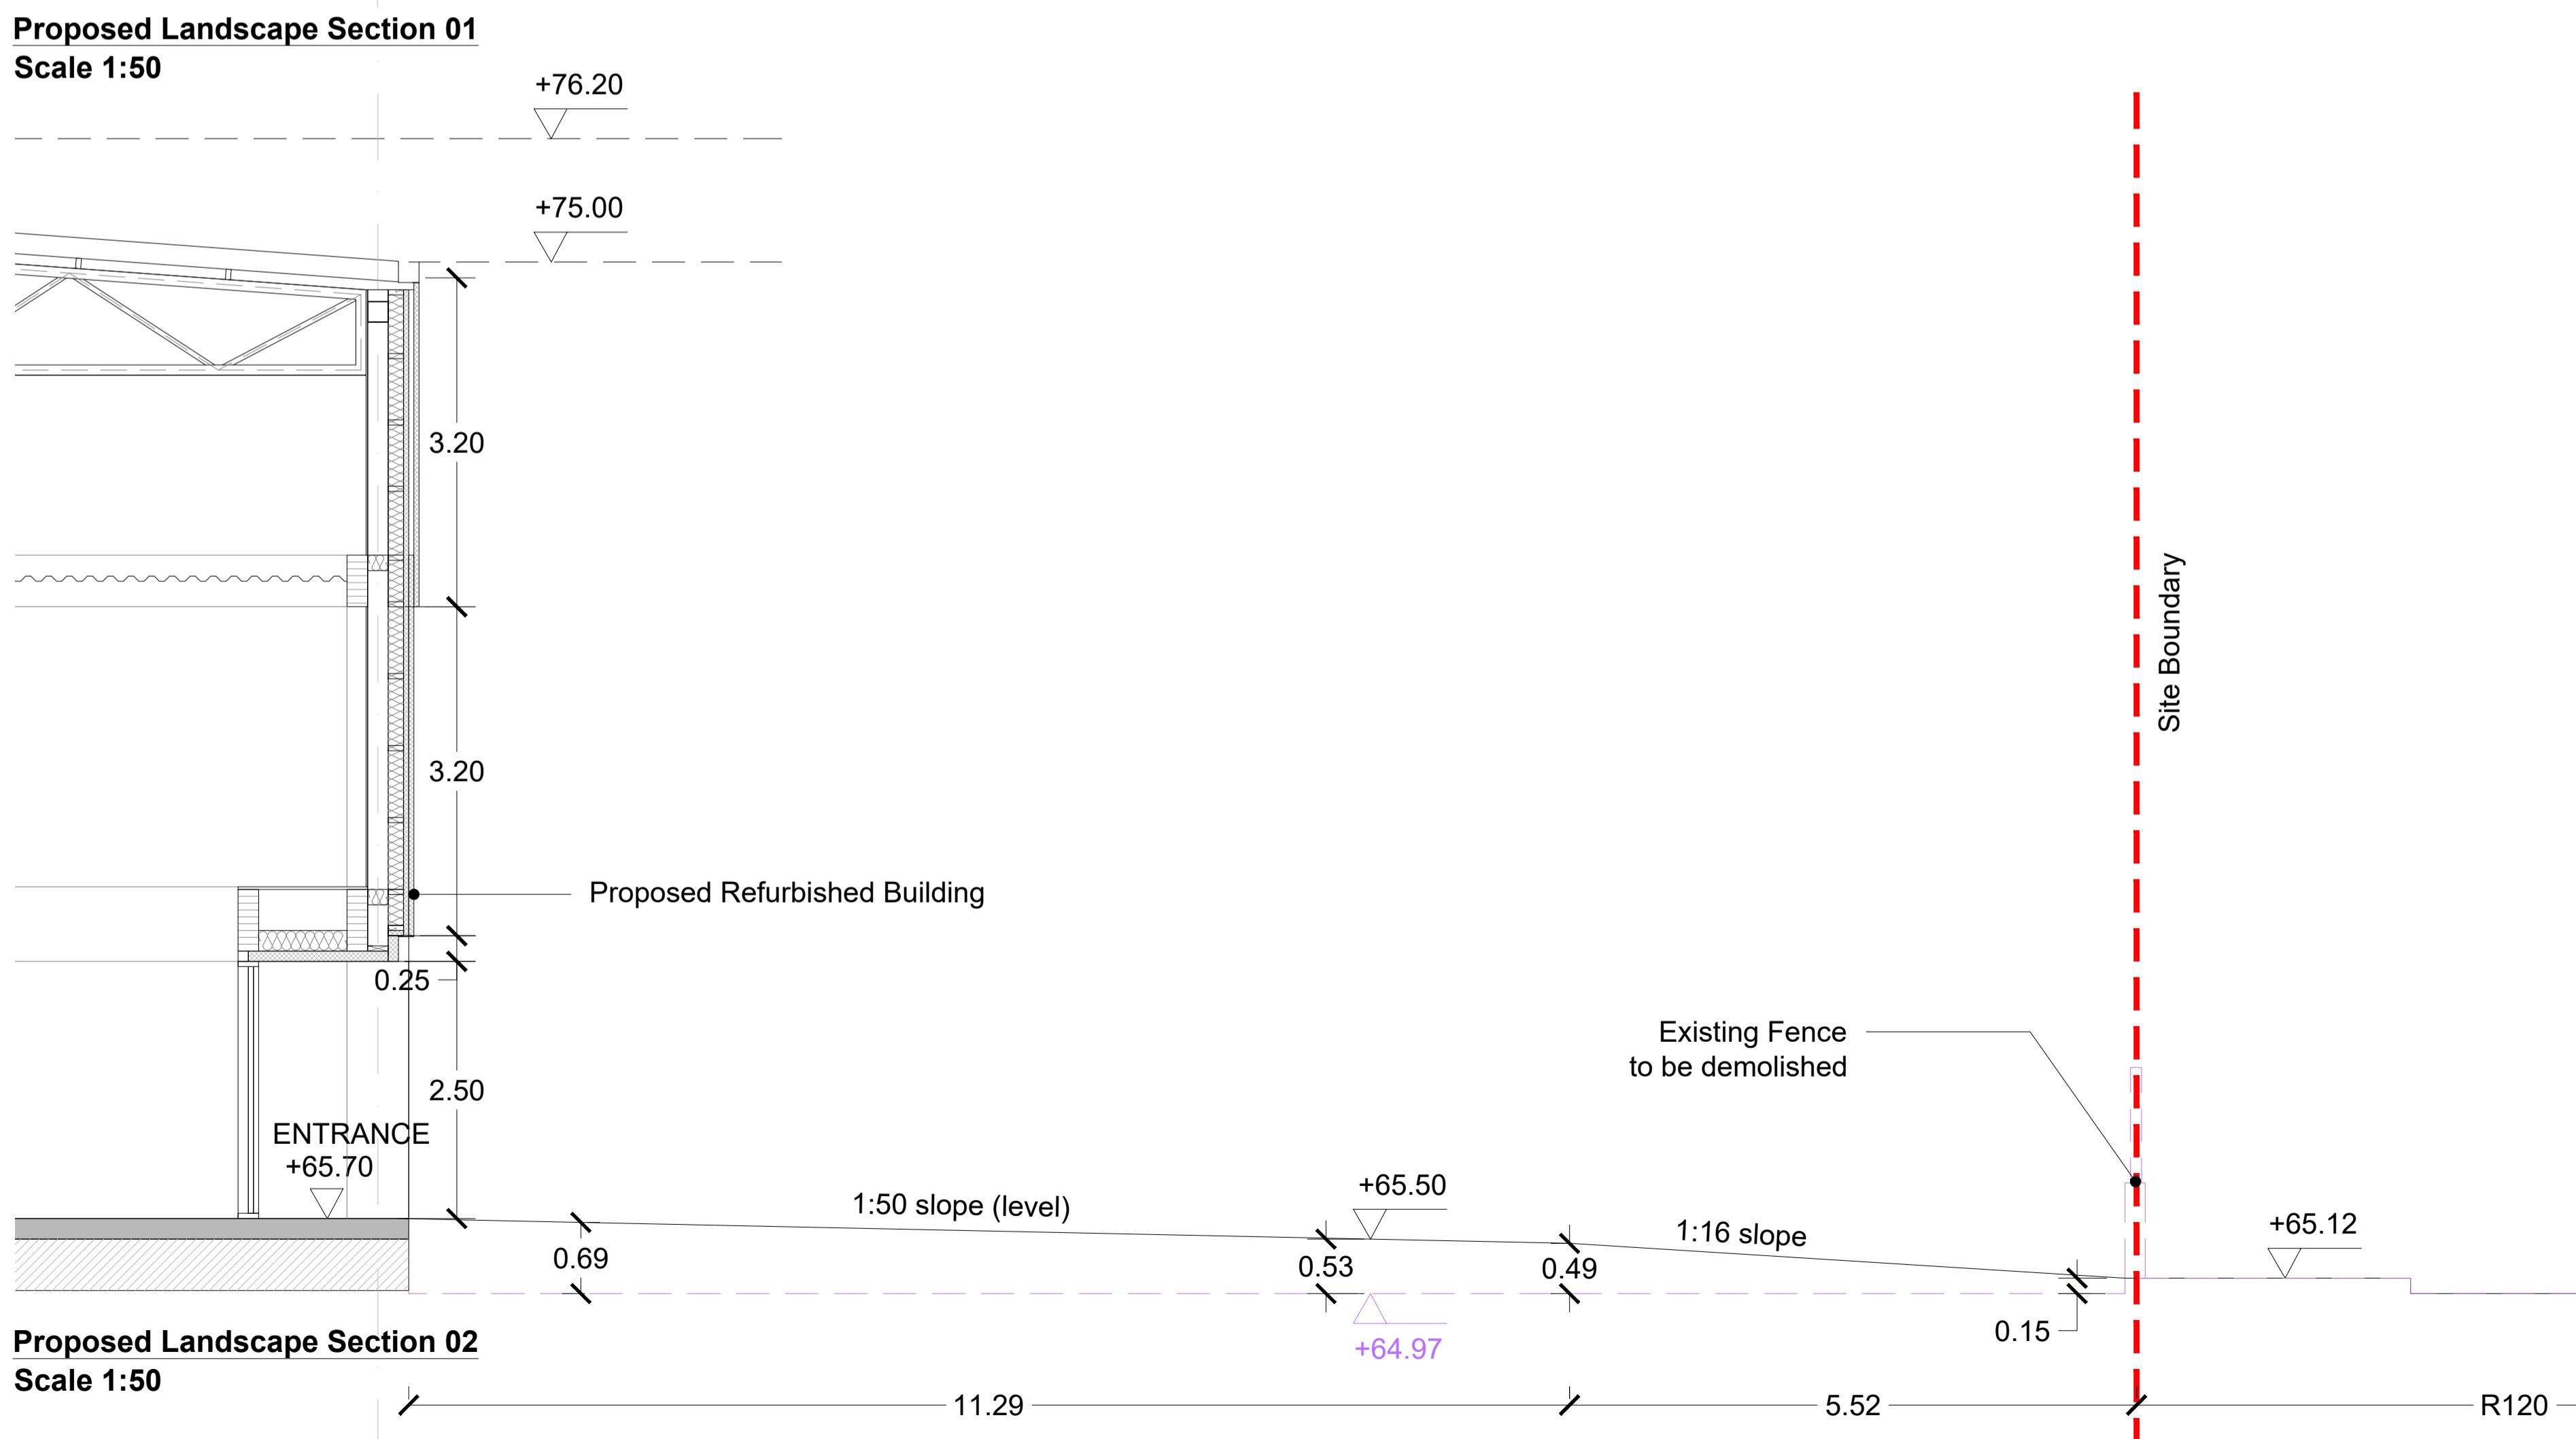

Rev.	Date	Description	By
------	------	-------------	----

SFA42
ARCHITECTS

Ballaule North, Donabate
DUBLIN K36 H2P2 Ireland
T: +353 1 843 937 stephen@sfa42.ie

Katarina Vastra Kyrkogata 8
116 25 STOCKHOLM Sweden
T: +46 738 42 46 67 johan@sfa42.ie

www.sfa42.ie

Client:
SOUTH DUBLIN COUNTY COUNCIL

Project:
12th LOCK STUDIOS

Drawing no.
A-202

Drawing Title:
Proposed Landscape Sections - 01 & 02

Drawing Status:
PLANNING APPLICATION

Drawn by: Checked by: Approved by:
SP ML SF

Scale:
1:50 @ A1
1:100 @ A3

Date:
26/02/24