


NOTES


DO NOT SCALE - USE FIGURED DIMENSIONS ONLY.
 ALL DIMENSIONS TO BE CHECKED ON SITE PRIOR TO CONSTRUCTION AND ANY DISCREPANCIES TO BE HIGHLIGHTED BY CONTRACTOR.
 THIS DRAWING IS TO BE READ IN CONJUNCTION WITH ALL RELEVANT SPECIFICATIONS AND DRAWINGS.
 ALL LEVELS ARE TO FINISHED LEVELS UNLESS OTHERWISE INDICATED.
 ALL SETTING OUT AND DIMENSIONS TO BE AGREED ON SITE BASED ON CONSTRUCTION DRAWINGS.

LEGEND


--- Existing Landscape Section
 — Proposed Landscape Section

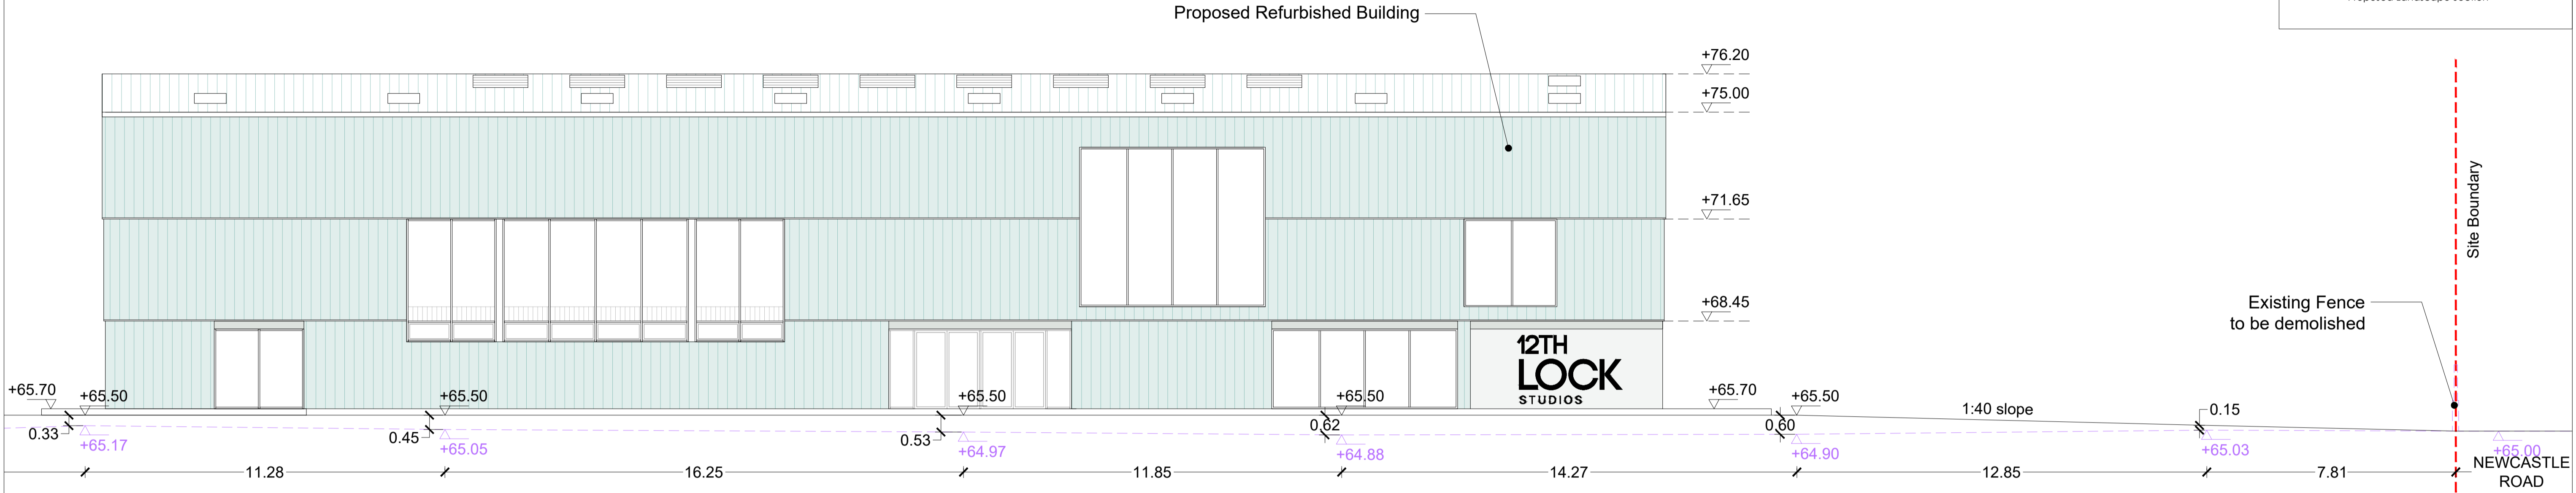

Proposed Landscape Section 04
 Scale 1:100

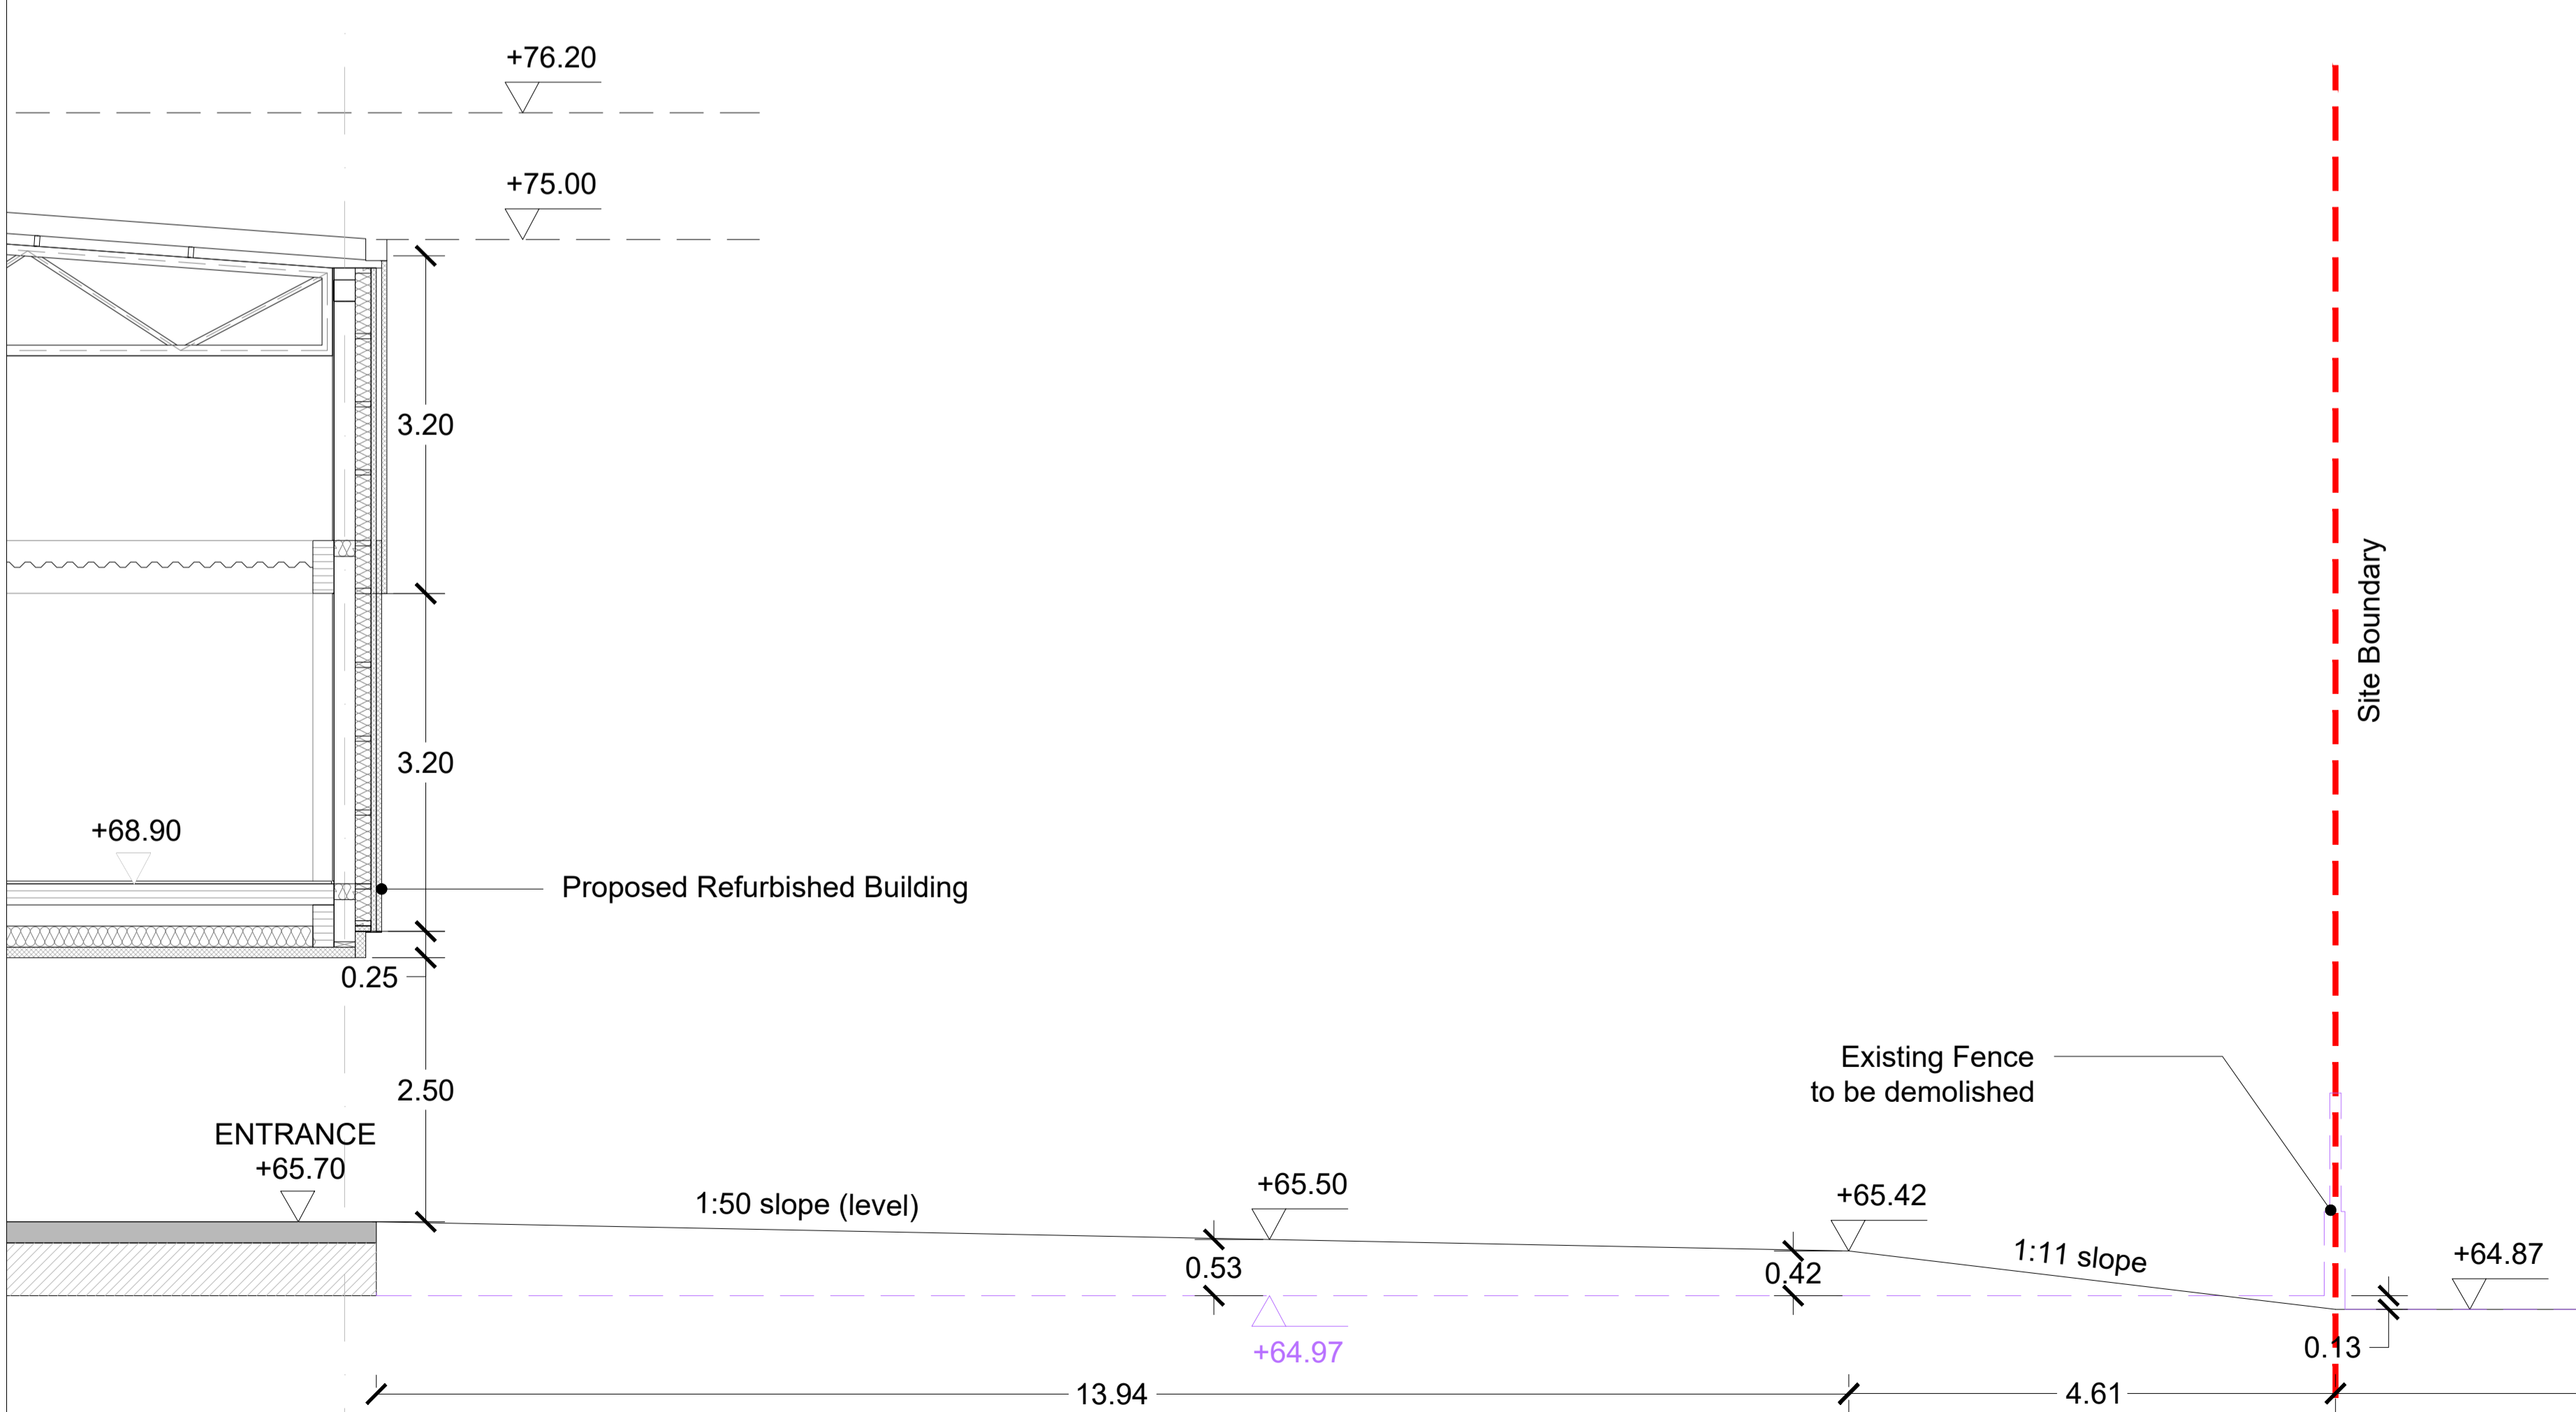

Proposed Landscape Section 03
 Scale 1:50

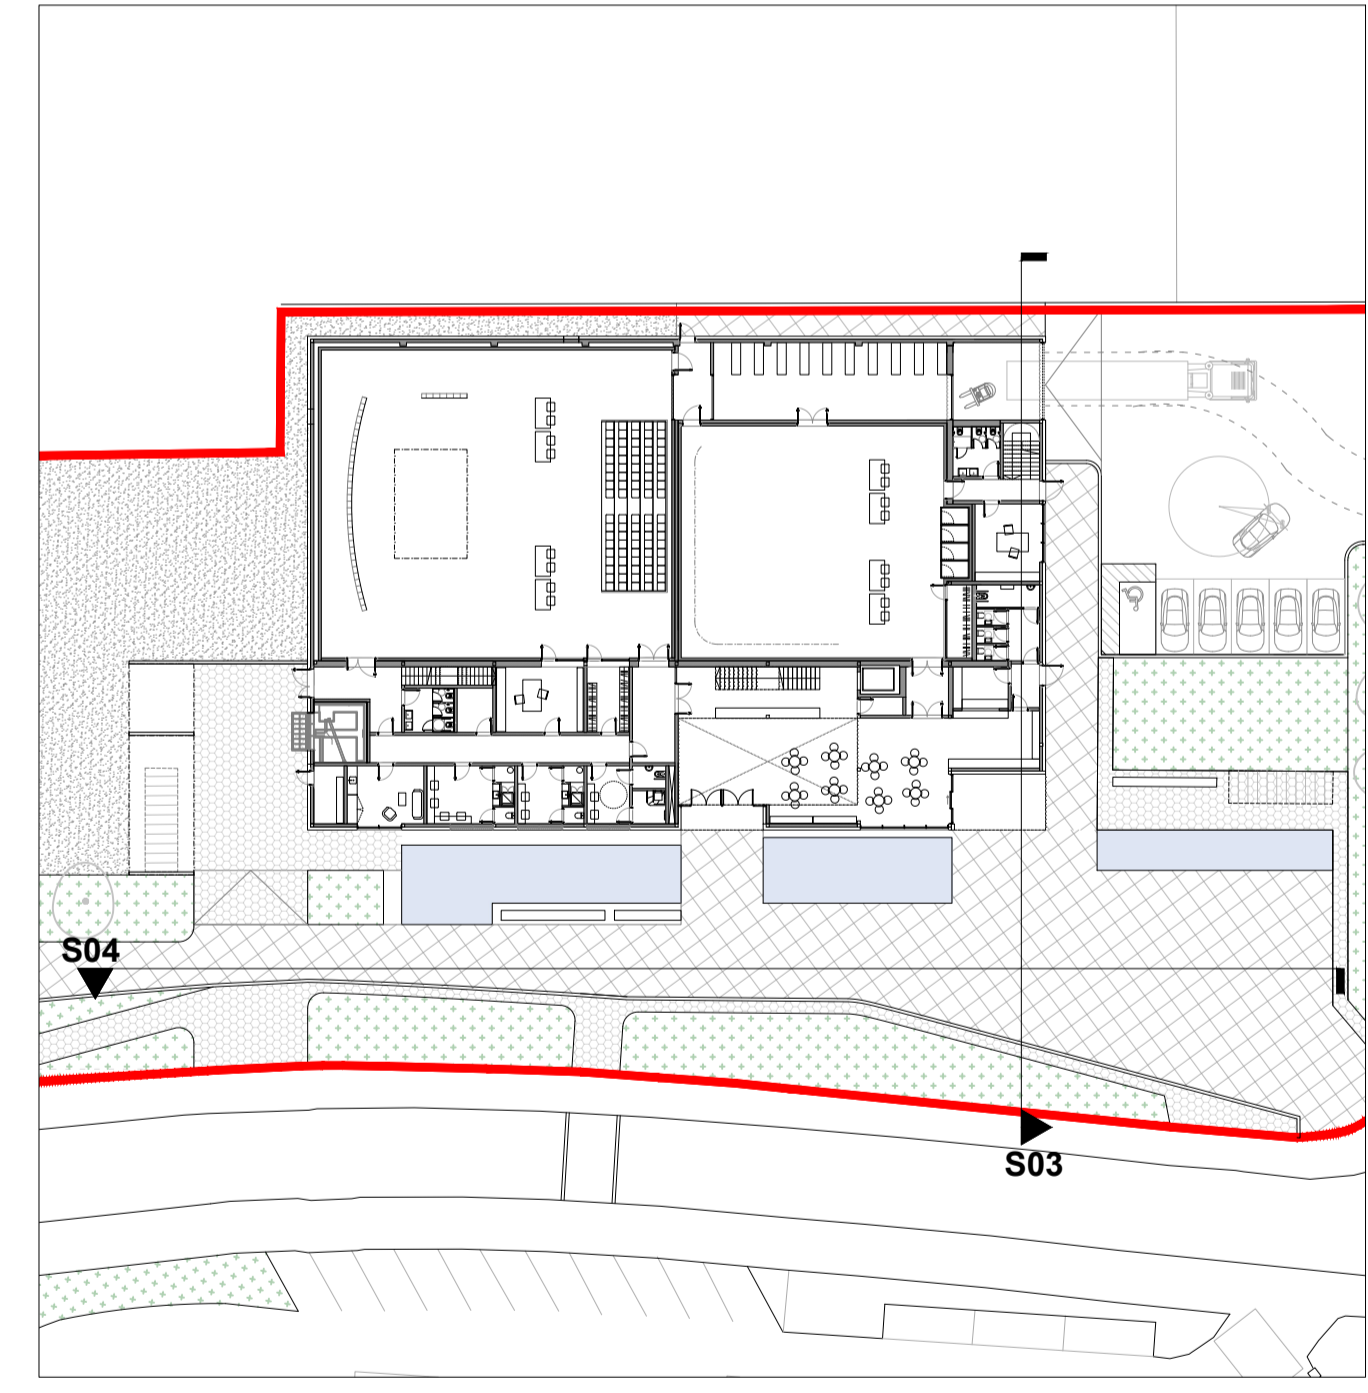

Rev.	Date	Description	By

SFA42
 ARCHITECTS

Ballinacree North, Donabate
 DUBLIN K36 HP22 Ireland
 T: +353 1 8436 937 stephen@sfa42.ie

Katrina Västra Kyrkogata 8
 116 25 STOCKHOLM Sweden
 T: +46 738 42 46 67 johan@sfa42.ie

www.sfa42.ie

Client:
 SOUTH DUBLIN COUNTY COUNCIL

Project:
12th LOCK STUDIOS

Drawing no.
A-203

Drawing Title:
Proposed Landscape Sections - 03 & 04

Drawing Status:
 PLANNING APPLICATION

Drawn by: SP Checked by: ML Approved by: SF

Scale:
 1:100 / 1:50 @ A1 Date: 26/02/24
 1:200 / 1:100 @ A3