
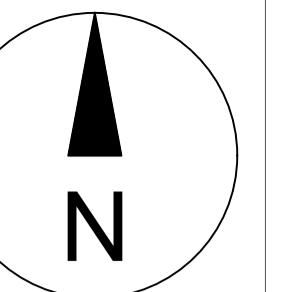


Tree Protection Specification

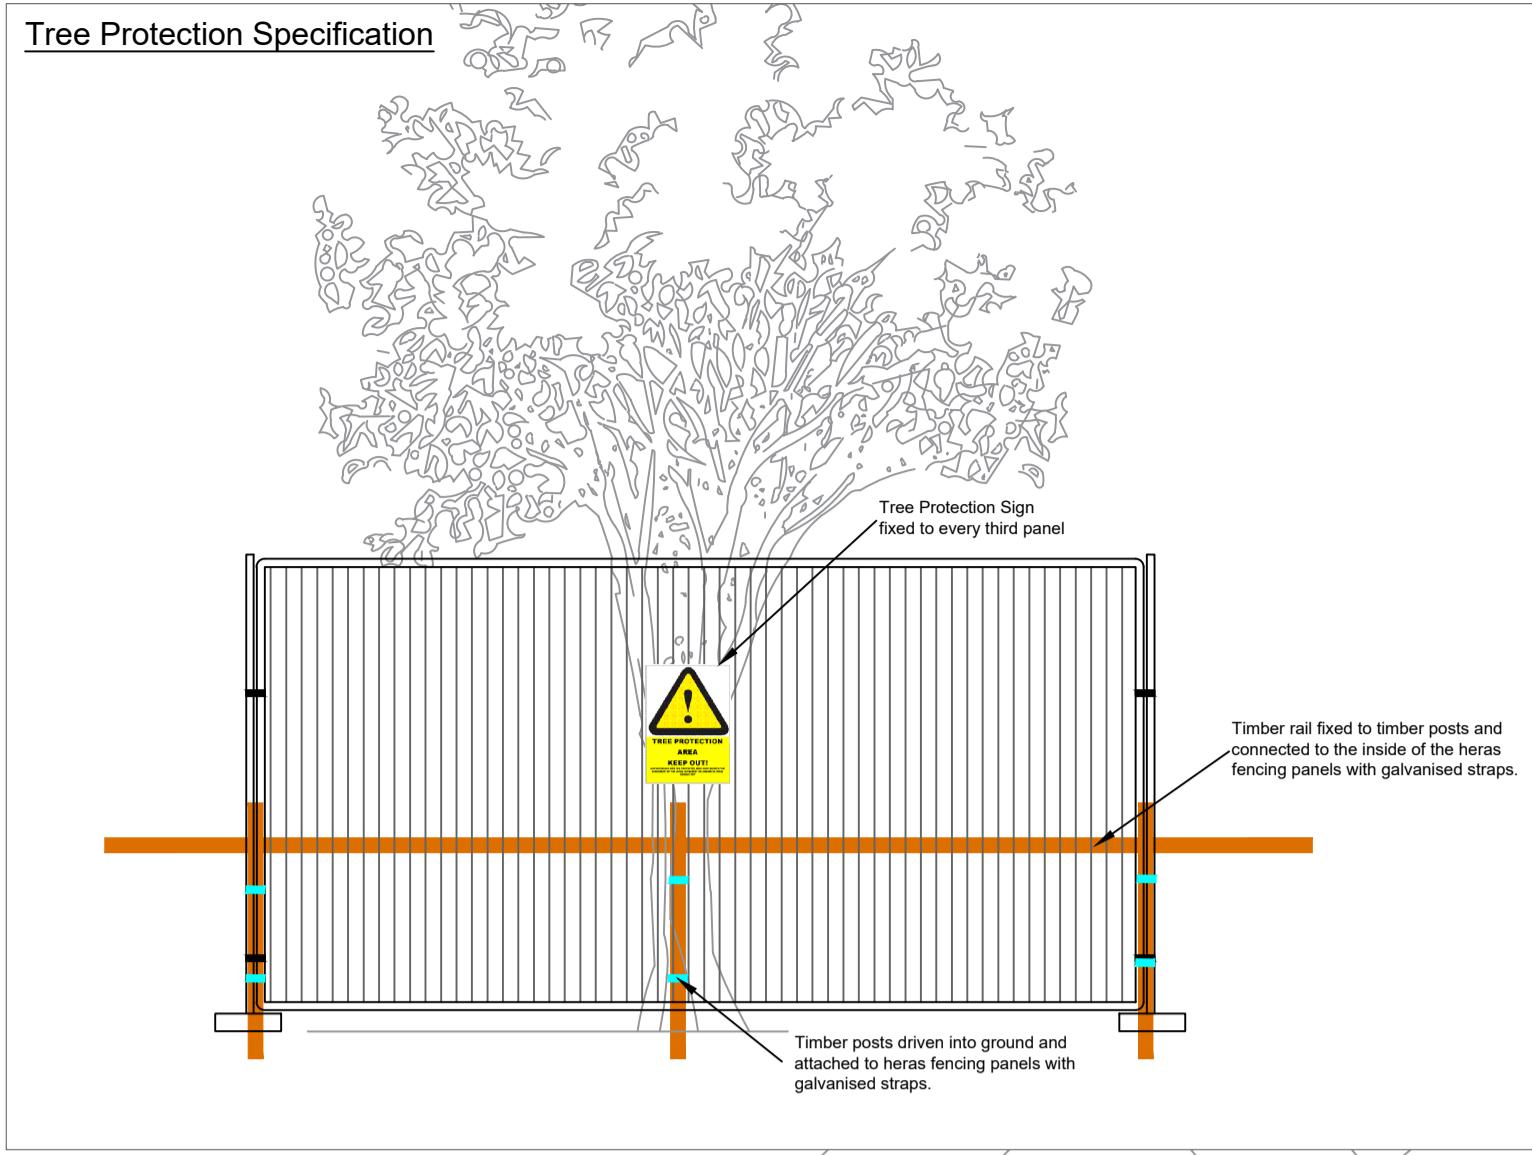


This drawing is to be read in conjunction with the respective arboricultural schedules and reports relevant to this project.
Where contradictions between this drawing and any other design information becomes apparent, the respective authors should be contacted immediately.
It is the responsibility of the main site contractor to check and verify all information and measurements on site and confirm prior to the commencement of works, and to ensure that all site operatives work in accordance with respective arboricultural reports and BS5837:2012, Trees in relation to design, demolition and construction.

BS5837:2012 Tree Categorisation

	Category A Trees of high quality with an estimated remaining life expectancy of at least 40 years
	Category B Trees of moderate quality with an estimated life expectancy of at least 20 years
	Category C Trees of low quality with an estimated life expectancy of at least 10 years, or young trees with a stem diameter below 150mm
	Category U Trees in a condition that they cannot realistically be retained as living trees in the context of the current land use for longer than 10 years

Key

	Root Protection Areas The minimum area around a tree deemed to contain sufficient roots and rooting volume to maintain the tree's viability.
	Tree, Shrub or Hedgerow Group.
	Reference Number for Tree, Group or Hedgerow.
	Tree & Hedge Protection Zone - Protective fencing to be installed as per Specification. Designated Construction Exclusion Zone.
	Existing palisade fence to be retained during construction and act as protection for boundary trees and hedge.
	Area of existing hard standing required to be refurbished. No excavation works permitted beyond the existing sub-base layer. Works to be carried out under arboricultural supervision.

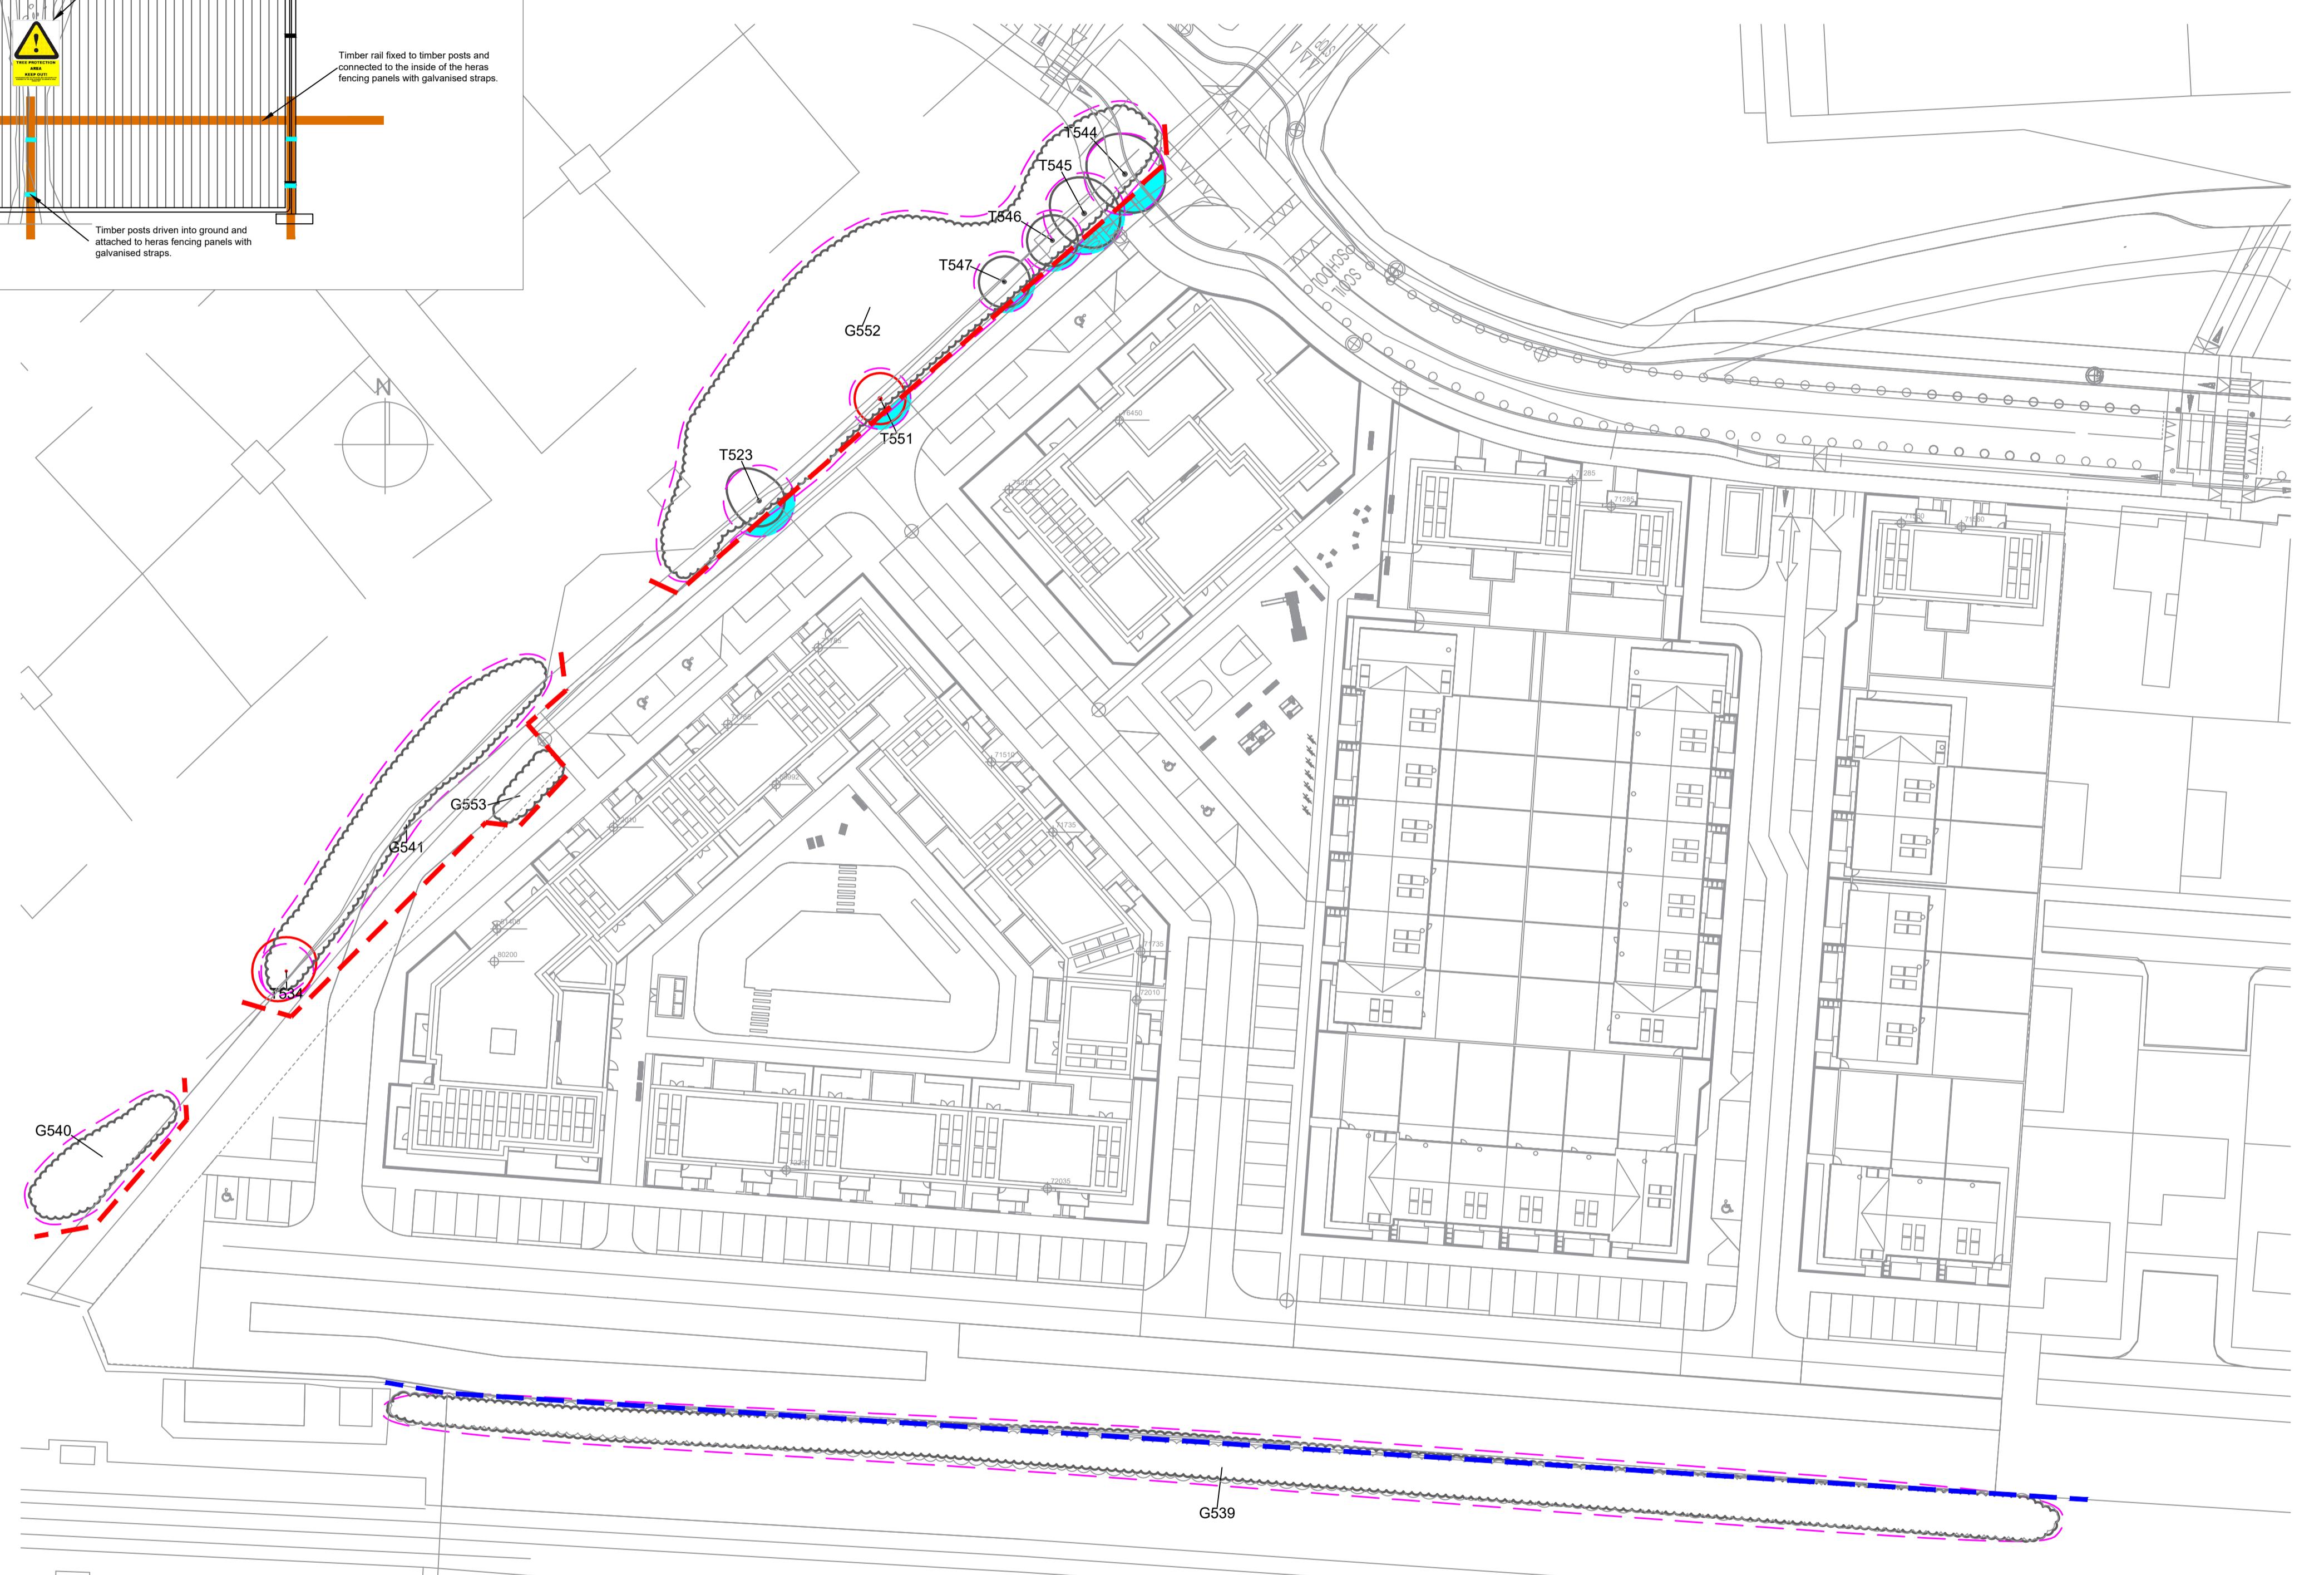

0 5m 10m 20m 30m 40m 50m

Revision Date Description

Title:
Tree Protection Plan

Project:
Kishoge, Lucan, Co. Dublin

Client:
South Dublin County Council

Date: Mar 2024	Scale: 1:500 @ A1	Status: Planning
Drawn by: CMcC	Dwg ref: 230427-P-92	Rev: -
Checked by: CMcC		

This drawing is the copyright of Charles McCorkell Arboricultural Consultancy. This drawing has been produced for the client and project as detailed above. The drawing may not be reproduced or amended, except by the written permission of Charles McCorkell Arboricultural Consultancy. No liability will be accepted for any amendments made by other persons. ©

CHARLES MCCORKELL
ARBORICULTURAL CONSULTANCY

T: 085 843 7015 / E: charles@cmarbor.com / W: www.cmarbor.com