


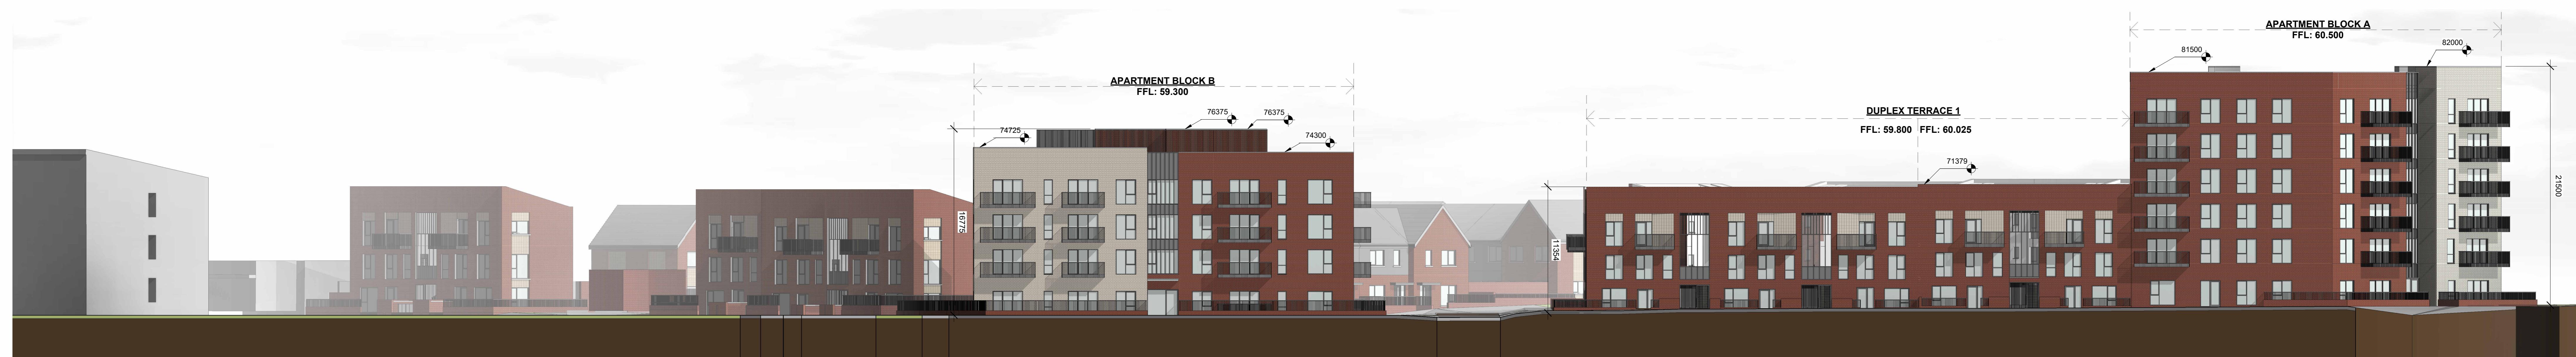

1-SOUTH BOUNDARY ELEVATION

SCALE: 1:200



2-NORTH-WEST BOUNDARY ELEVATION

SCALE: 1:200



3-LINK STREET ELEVATION

SCALE: 1:200

NOTES:
DO NOT SCALE FROM
DRAWINGS. WORK TO FIGURED DIMENSIONS
ONLY. ARCHITECT TO
BE NOTIFIED OF ALL
DISCREPANCIES.

REVISIONS		No.	Revisions By
DATE	DESCRIPTION	A	
28/06/20	General Updates		
24			

MCORM
ARCHITECTURE
AND URBAN DESIGN

No 1 Grantham Street, Dublin 8
D08 A49Y Tel: +353 (01) 478 8700
Block 6, Central Business Park
R3 F9B Tel: +353 (01) 932 3867
E: info@MCORM.com W: mcorm.com

CLIENT: NDFA On Behalf of Dublin County Council
PROJECT TITLE: Proposed Part 8 Residential Development Kishogue, Lucan
DRAWN BY: JH
DRAWN ON: 28/06/2024
SCALE: 1:200
JOB NO: 23004
REVISION: P3

DRAWING TITLE: CONTEXT ELEVATIONS SHEET 01
DRAWN BY: JH
DRAWN ON: 28/06/2024
SCALE: 1:200
JOB NO: 23004
REVISION: P3

Figured dimensions only to be used. This drawing is copyright of MCORM Ltd. All information is shared as per approved use in accordance with L1-NA-2021-13-S. EN ISO 16092-2018 & Status Code above is empty, this information has been shared as Status Code S0 - Work in Progress (WIP) Draft.