


GENERAL NOTES  
DO NOT SCALE FROM DRAWINGS. WORK TO FIGURED DIMENSIONS ONLY. ARCHITECT TO BE NOTIFIED OF ANY DISCREPANCIES.  
THIS DRAWING TO BE READ IN CONJUNCTION WITH ALL ARCHITECT'S DRAWINGS, SPECIFICATIONS, CONSULTANT'S DESIGN TEAM DRAWINGS AND SPECIFICATIONS.

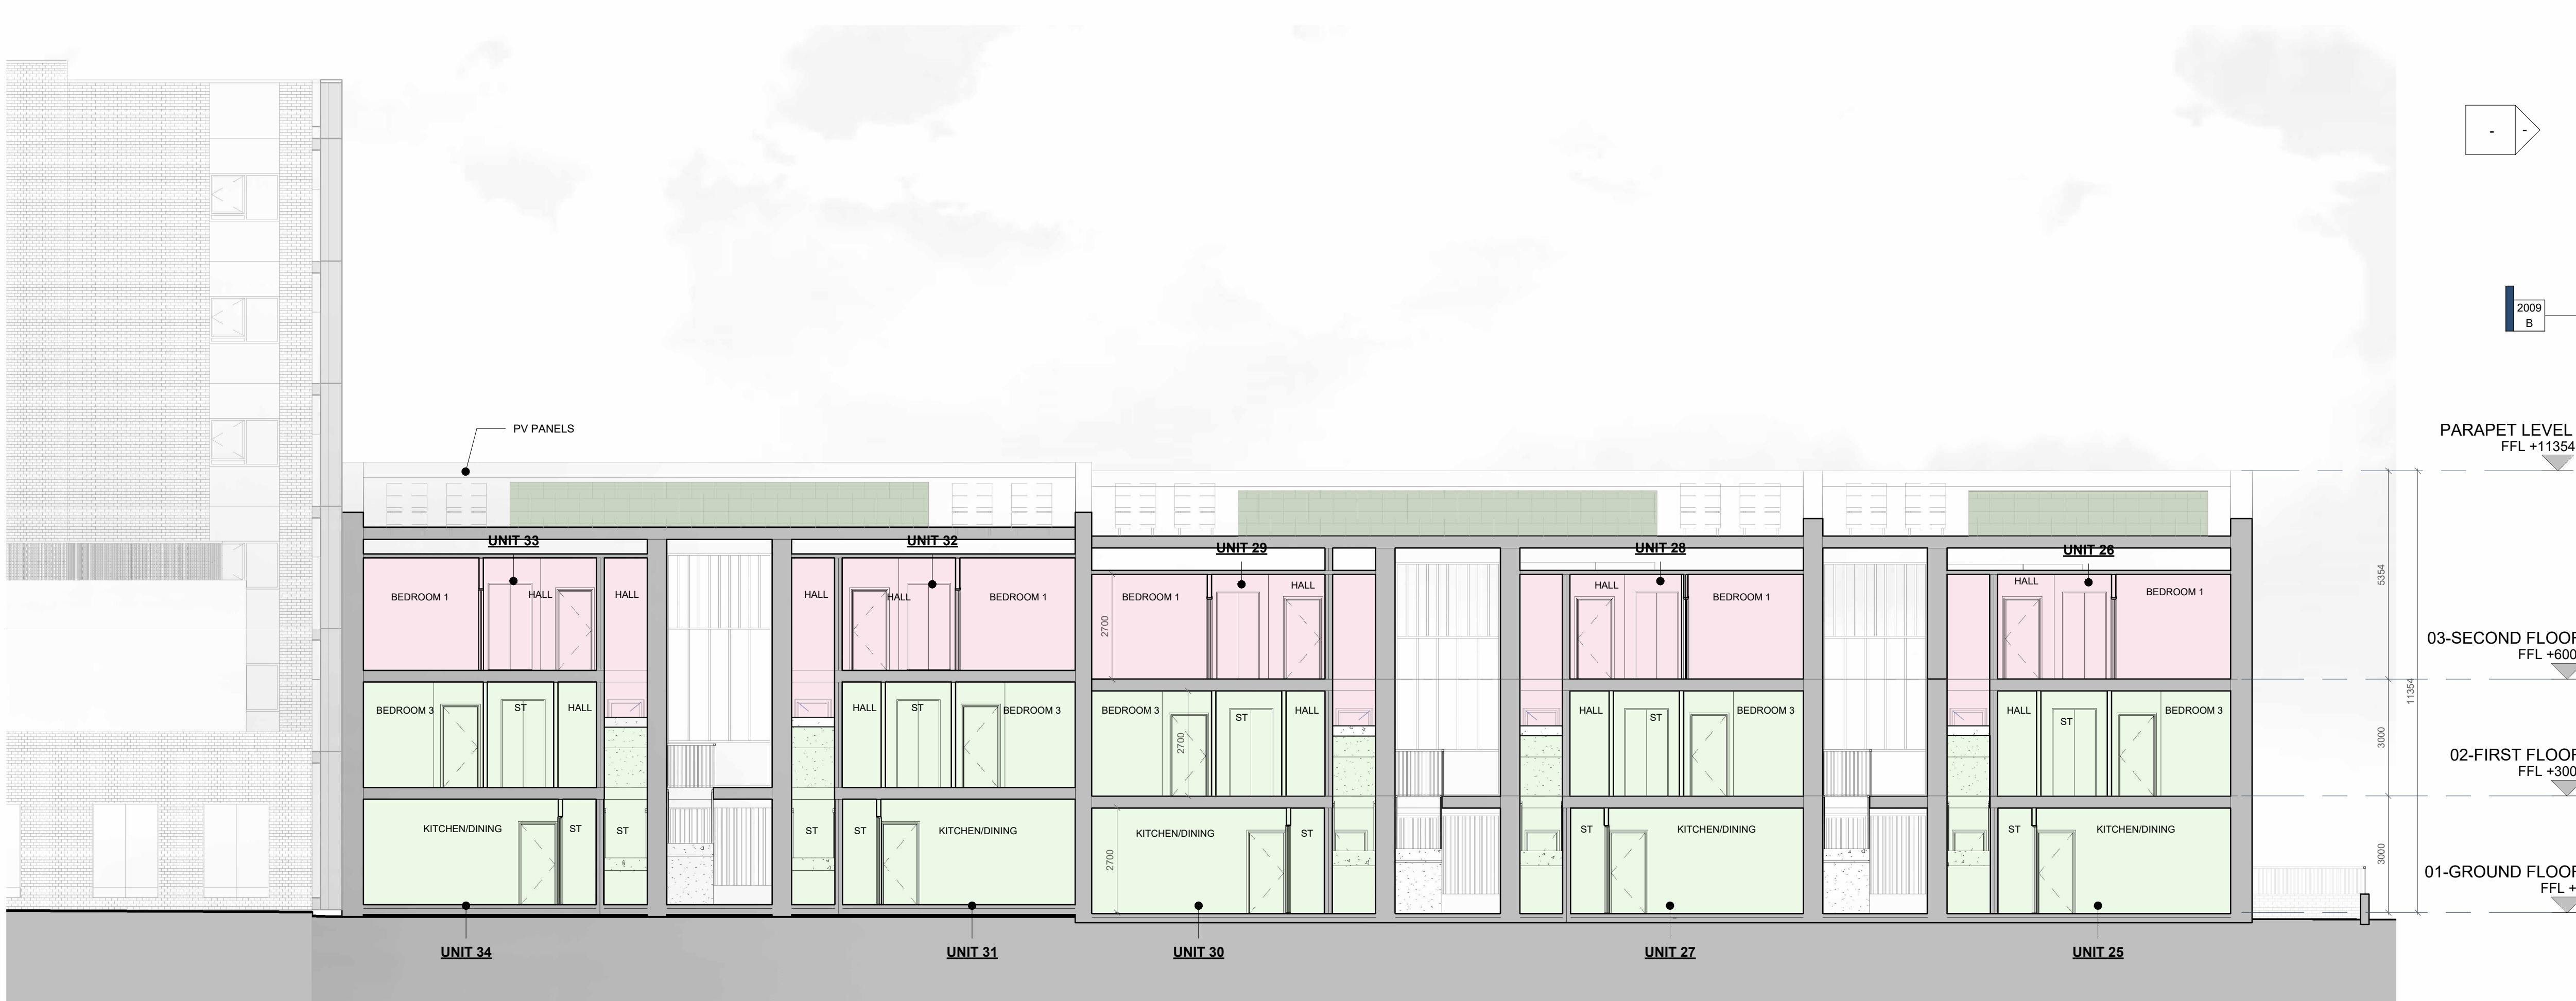

SECTION B-B  
SCALE: 1 : 100

### AREA TYPE

1 BED APARTMENT TYPE  
A-3B5P\_1B2P-1

DUPLEX TYPE A 3B5P\_1B2P\_1



SECTION A-A  
SCALE: 1 : 100

A	28/06/2024	General Updates	JH
REV	DATE	DESCRIPTION	Issued by
REVISIONS			

### FOR PLANNING

CLIENT: NDFA on behalf of South Dublin County Council  
PROJECT TITLE: Proposed Part 8 Residential Development Kishogue, Lucan  
DRAWING TITLE: DUPLEX TERRACE 1- SECTIONS

DRN BY: JH CDR BY: PMcN SCALE @ A1: 1:100 DATE: 28/06/2024 REVISION: A JOB NO: 23004  
DRAWING NUMBER: SHB5-CSD-DR-MCORM-AR-P3-2009 STATUS CODE: P3

MCORM  
ARCHITECTURE AND URBAN DESIGN  
No.1 Grantham Street, Dublin 8  
D08 A49Y Tel: +353 (01) 478 8700  
Block 6, Central Business Park  
Tullamore, County Offaly  
R35 F6F8 Tel: +353 (057) 932 3867  
website: www.mcorm.com  
email: arch@mcorm.com

Figured dimensions only to be used. This drawing is copyright of MCORM Ltd. All information is shared as per approved use in accordance with I.S. EN ISO 16500-2: 2018. If Status Code 'above is empty, this information has been shared as Status Code S0 - Work in Progress (WIP) / Draft'