
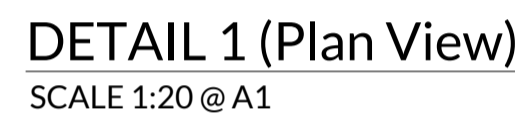


LEGEND


 7 No. 75 x 225 TIMBER JOIST



*Typically 3.5m Centres



VIEW B

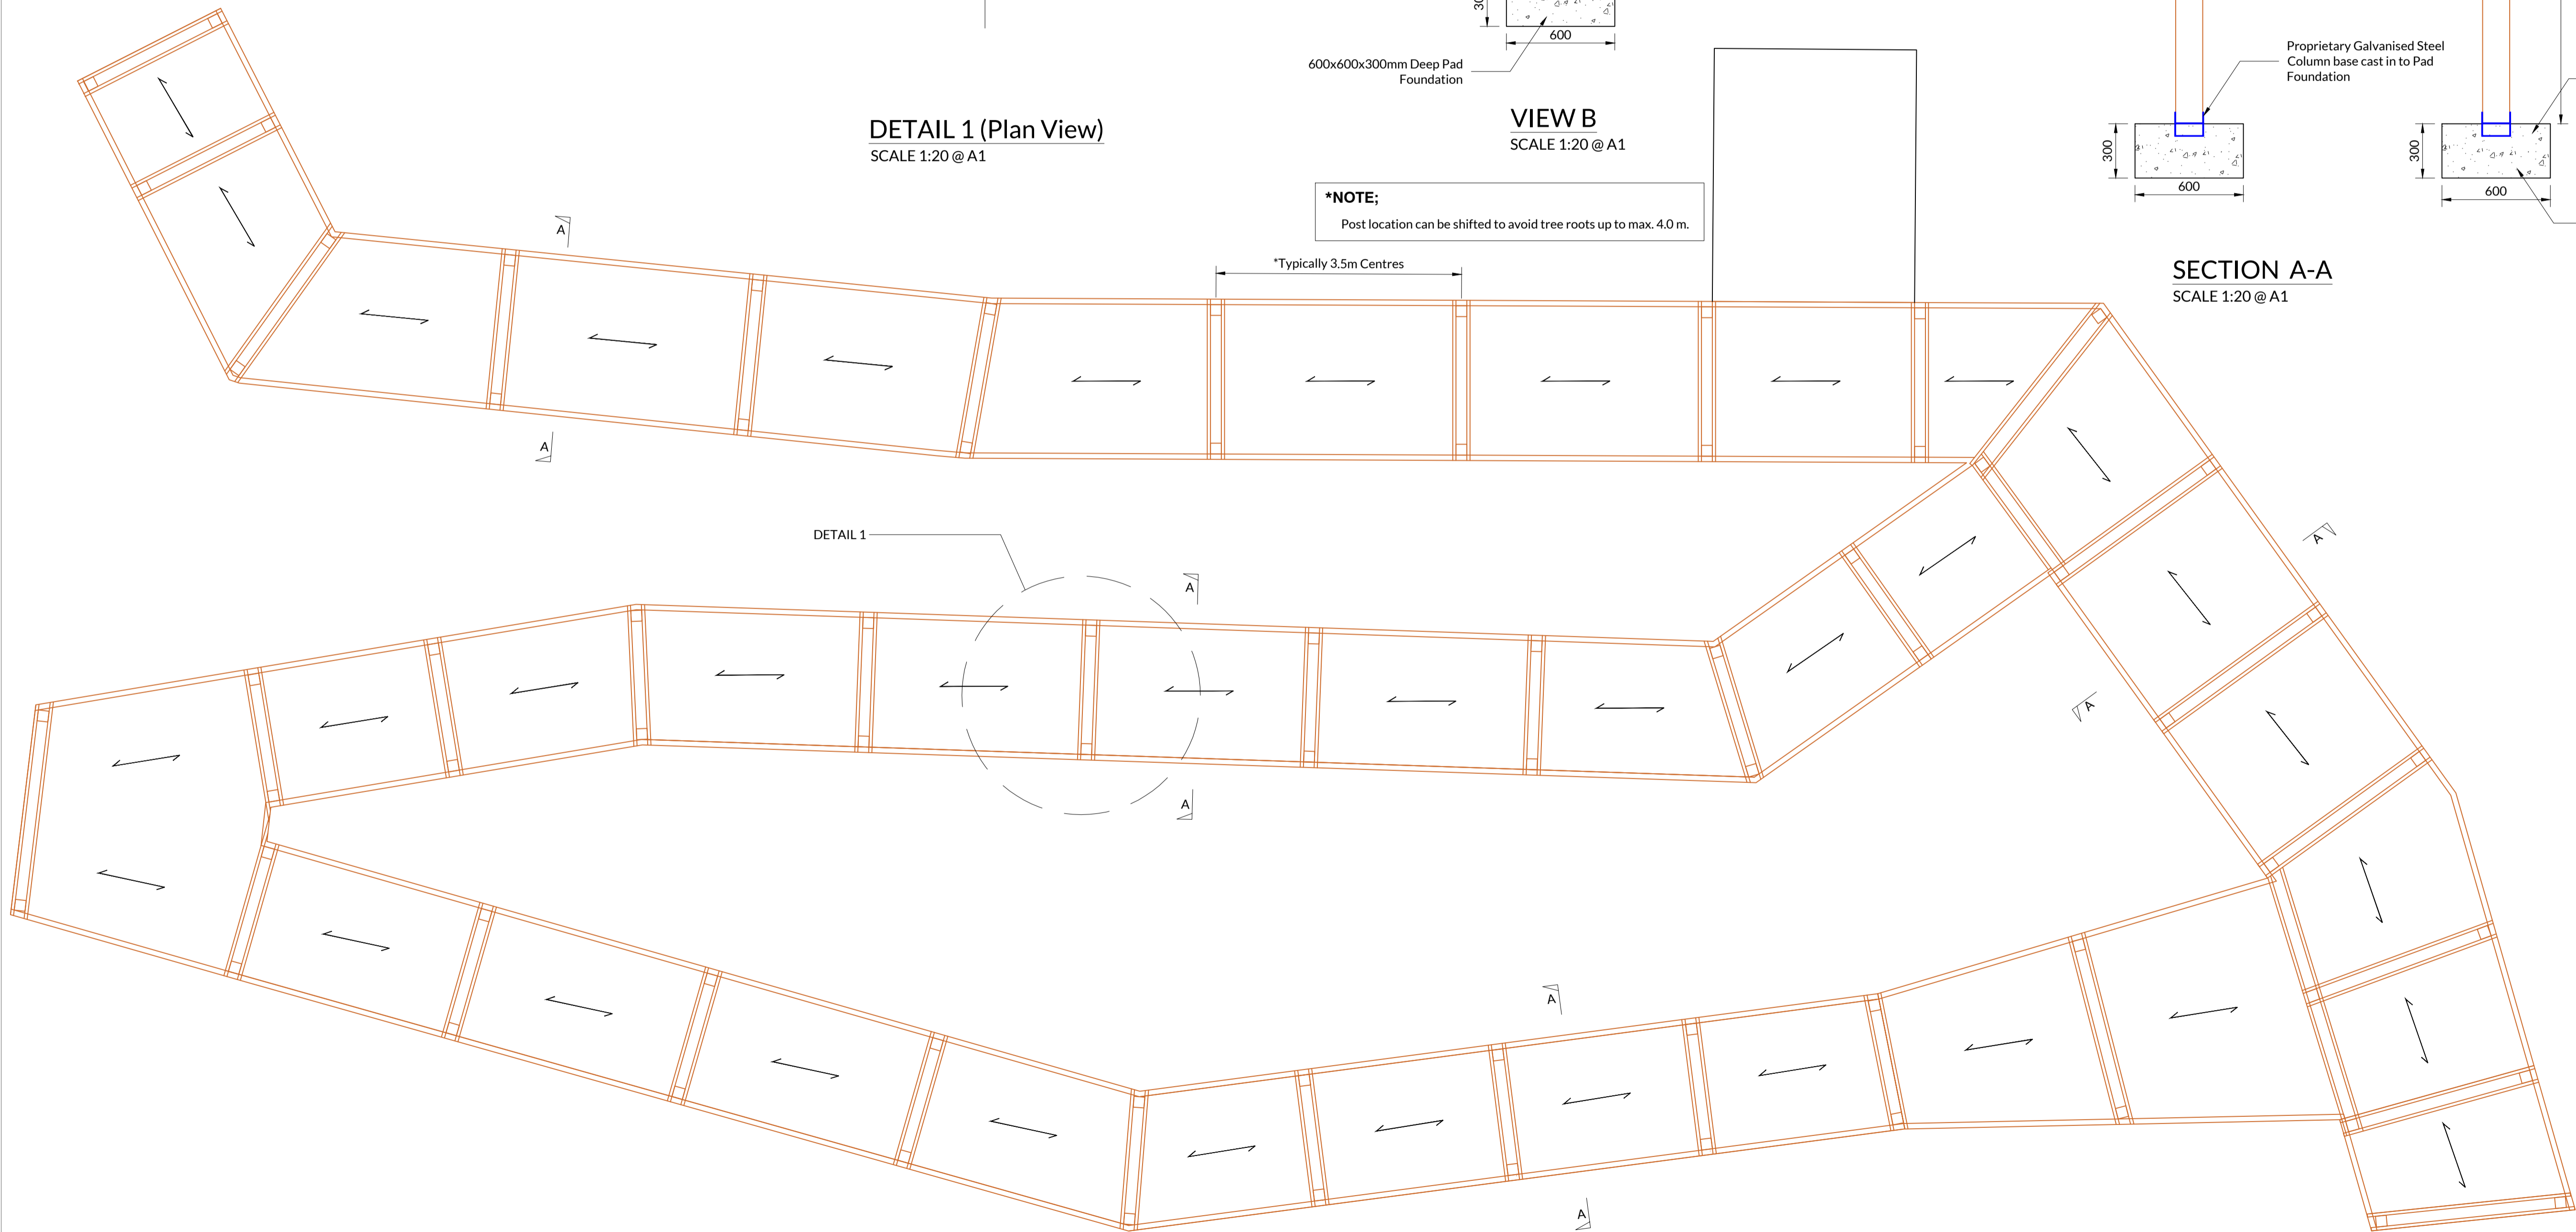

SCALE 1:50 @ A1

D01	29-05-24	ISSUED FOR INFORMATION	H.S.	A.C.
Rev	Date	Description	By	Chkd.

Drawing Status: DRAFT

el: +353 (0)91 565 211
mail: info@tobin.ie
www.tobin.ie

TORIN will not be liable for any use of this document for any purpose other than that for which it was originally prepared and provided. Except where specifically and explicitly agreed in writing by TORIN, as copyright holder, no part of this document may be reproduced or transmitted in any form and this document shall not be relied upon by any third party for any purpose.

Drawing No.:	Revision:
11594-7001	D01