


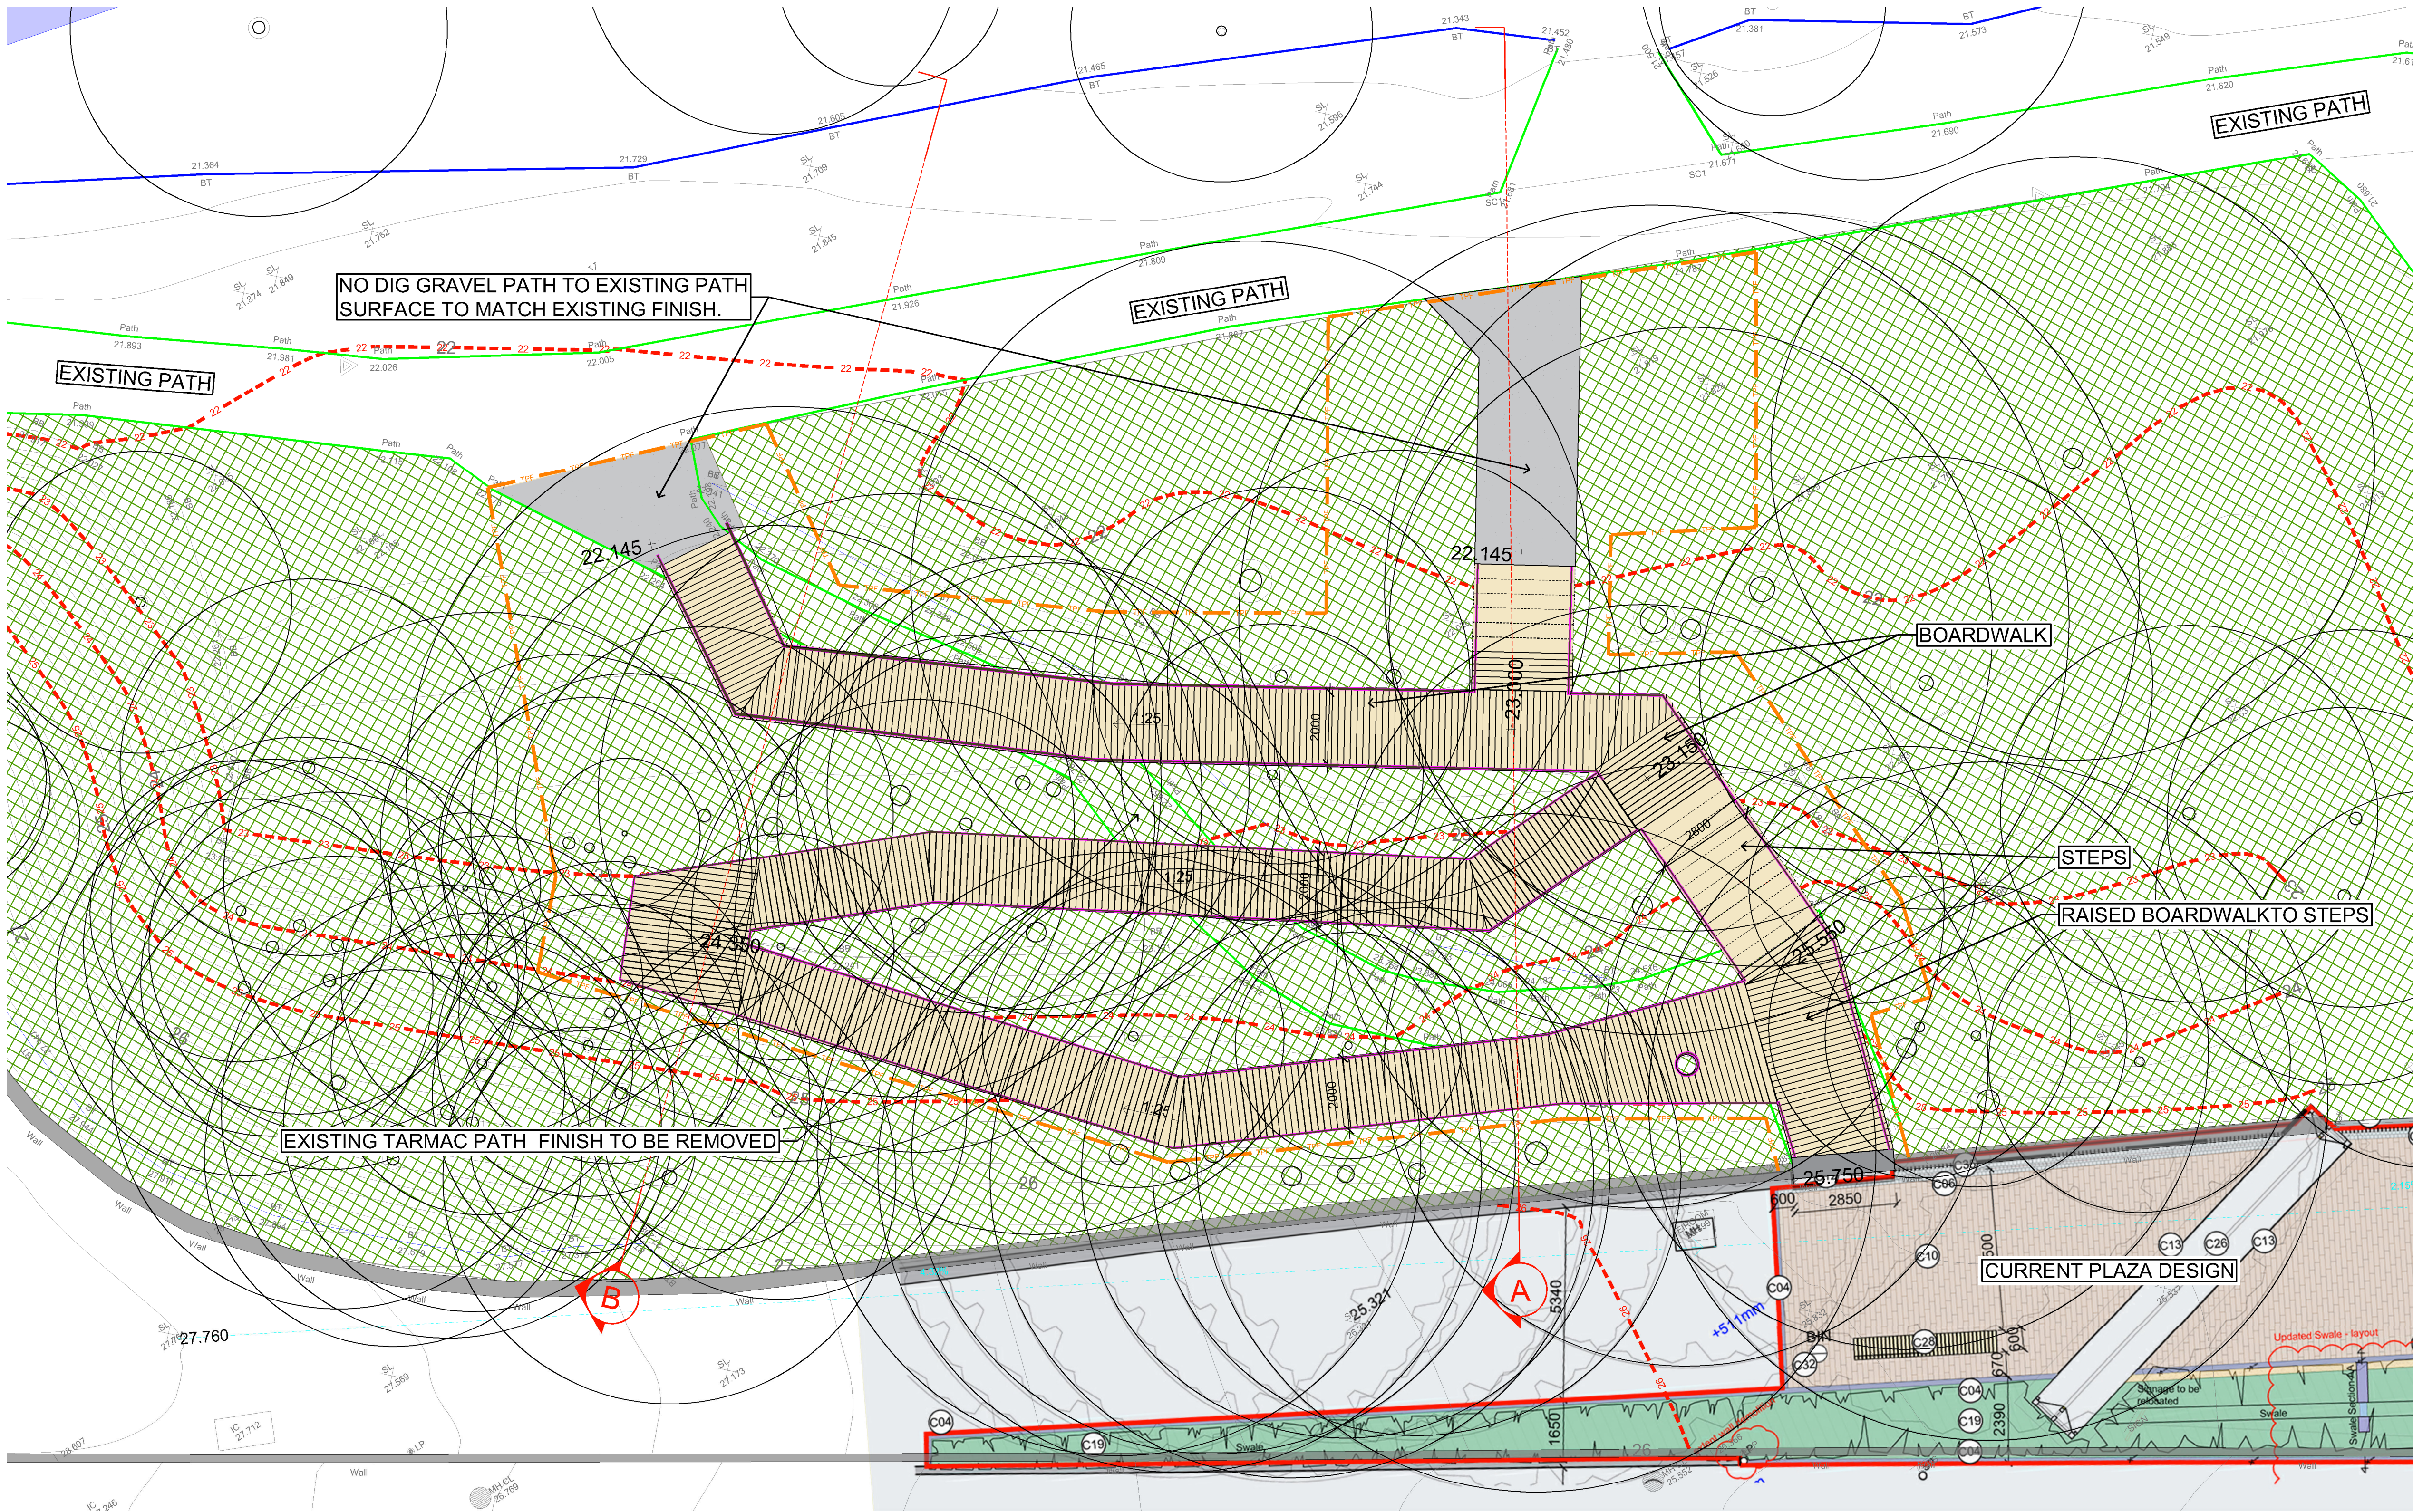

LEGEND

Boardwalk



- Timber steps
Handrail & Fall protection required
Width: 2800mm
- Raised timber boardwalk
Max height 2800mm
Handrail & Fall protection required
Width: 2800mm & 2000mm
- Handrail
Height: 1100mm

Levels

+ 23.500	Proposed level	TOW + 74.478	Top of wall
+ 24.101	Road levels	1:25	Proposed gradient
---	Existing contours	21.913	Existing level
---	Bank edge	---	Existing path

Existing vegetation - See arborists report for details

- Tree and vegetation removed
- Tree retained
- Existing native vegetation retained
- Tree protection fence
refer to drawing 22414-2-775 for details

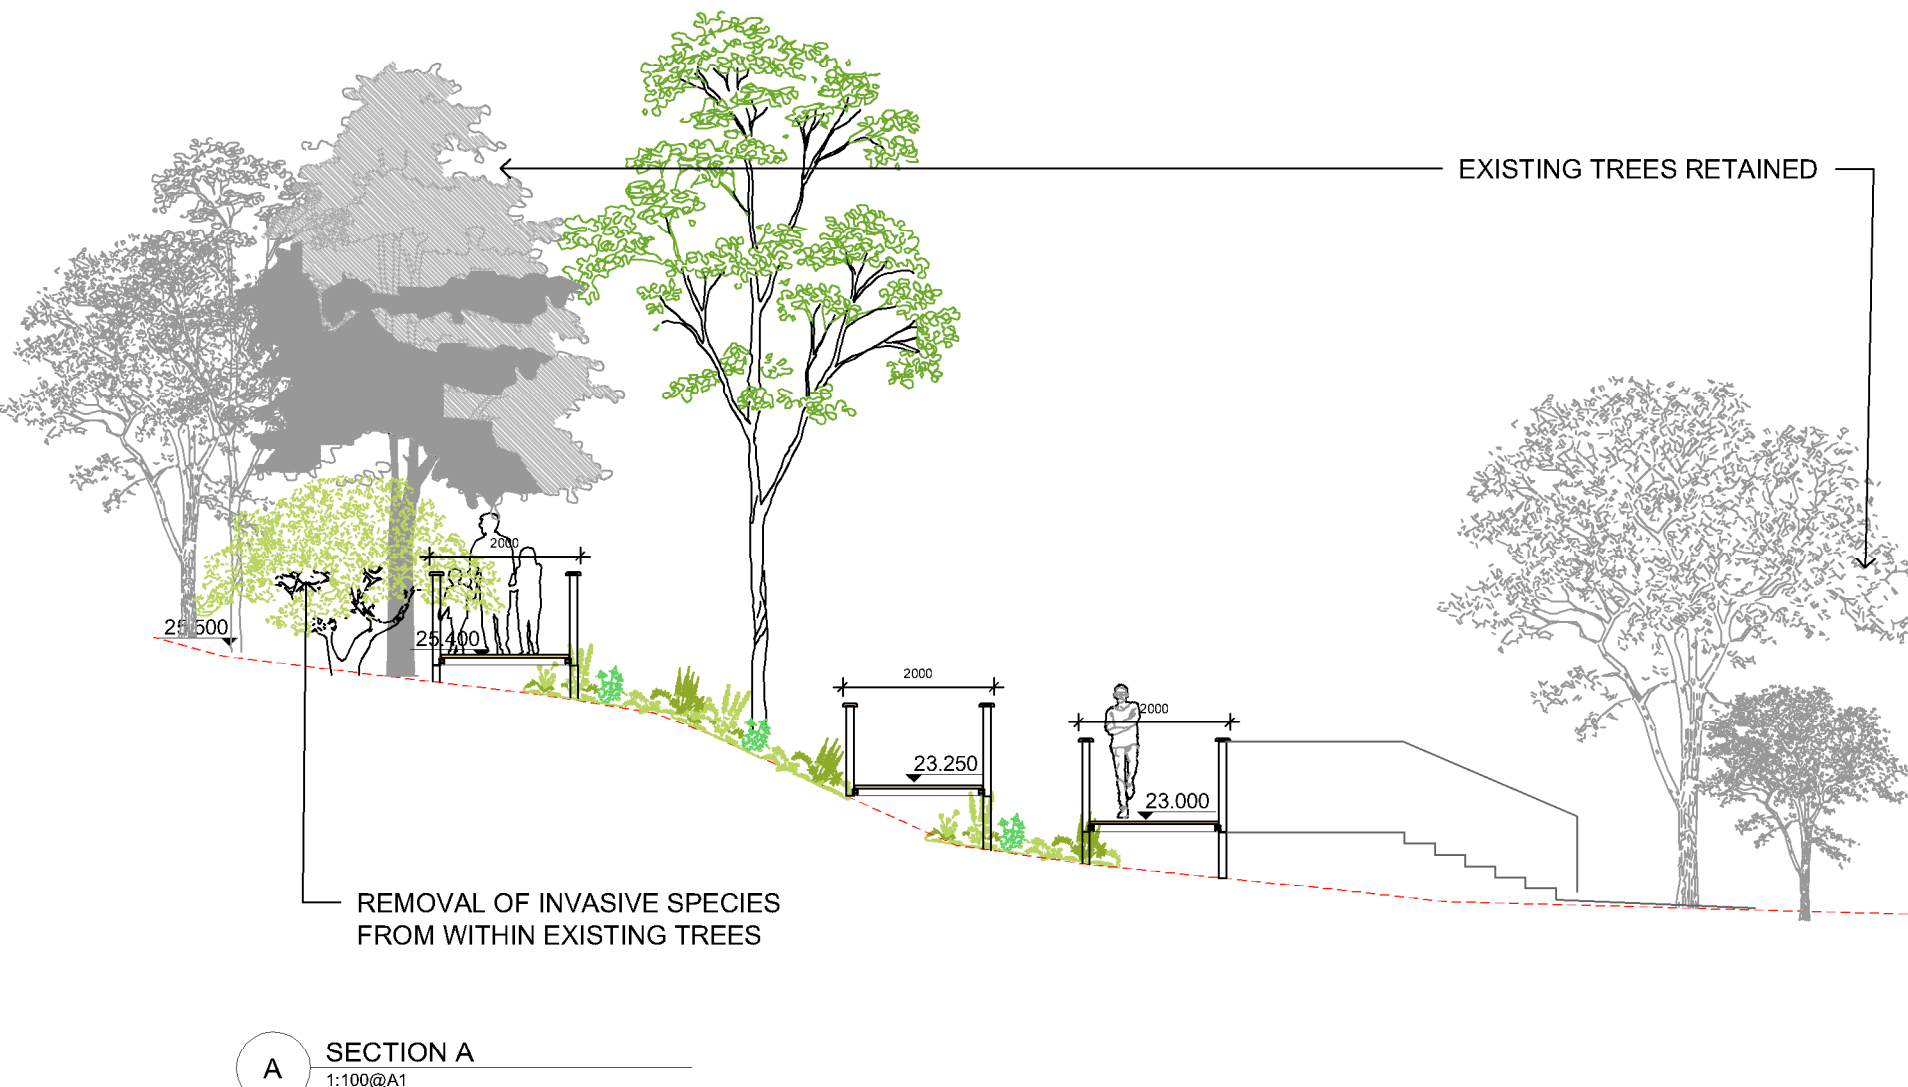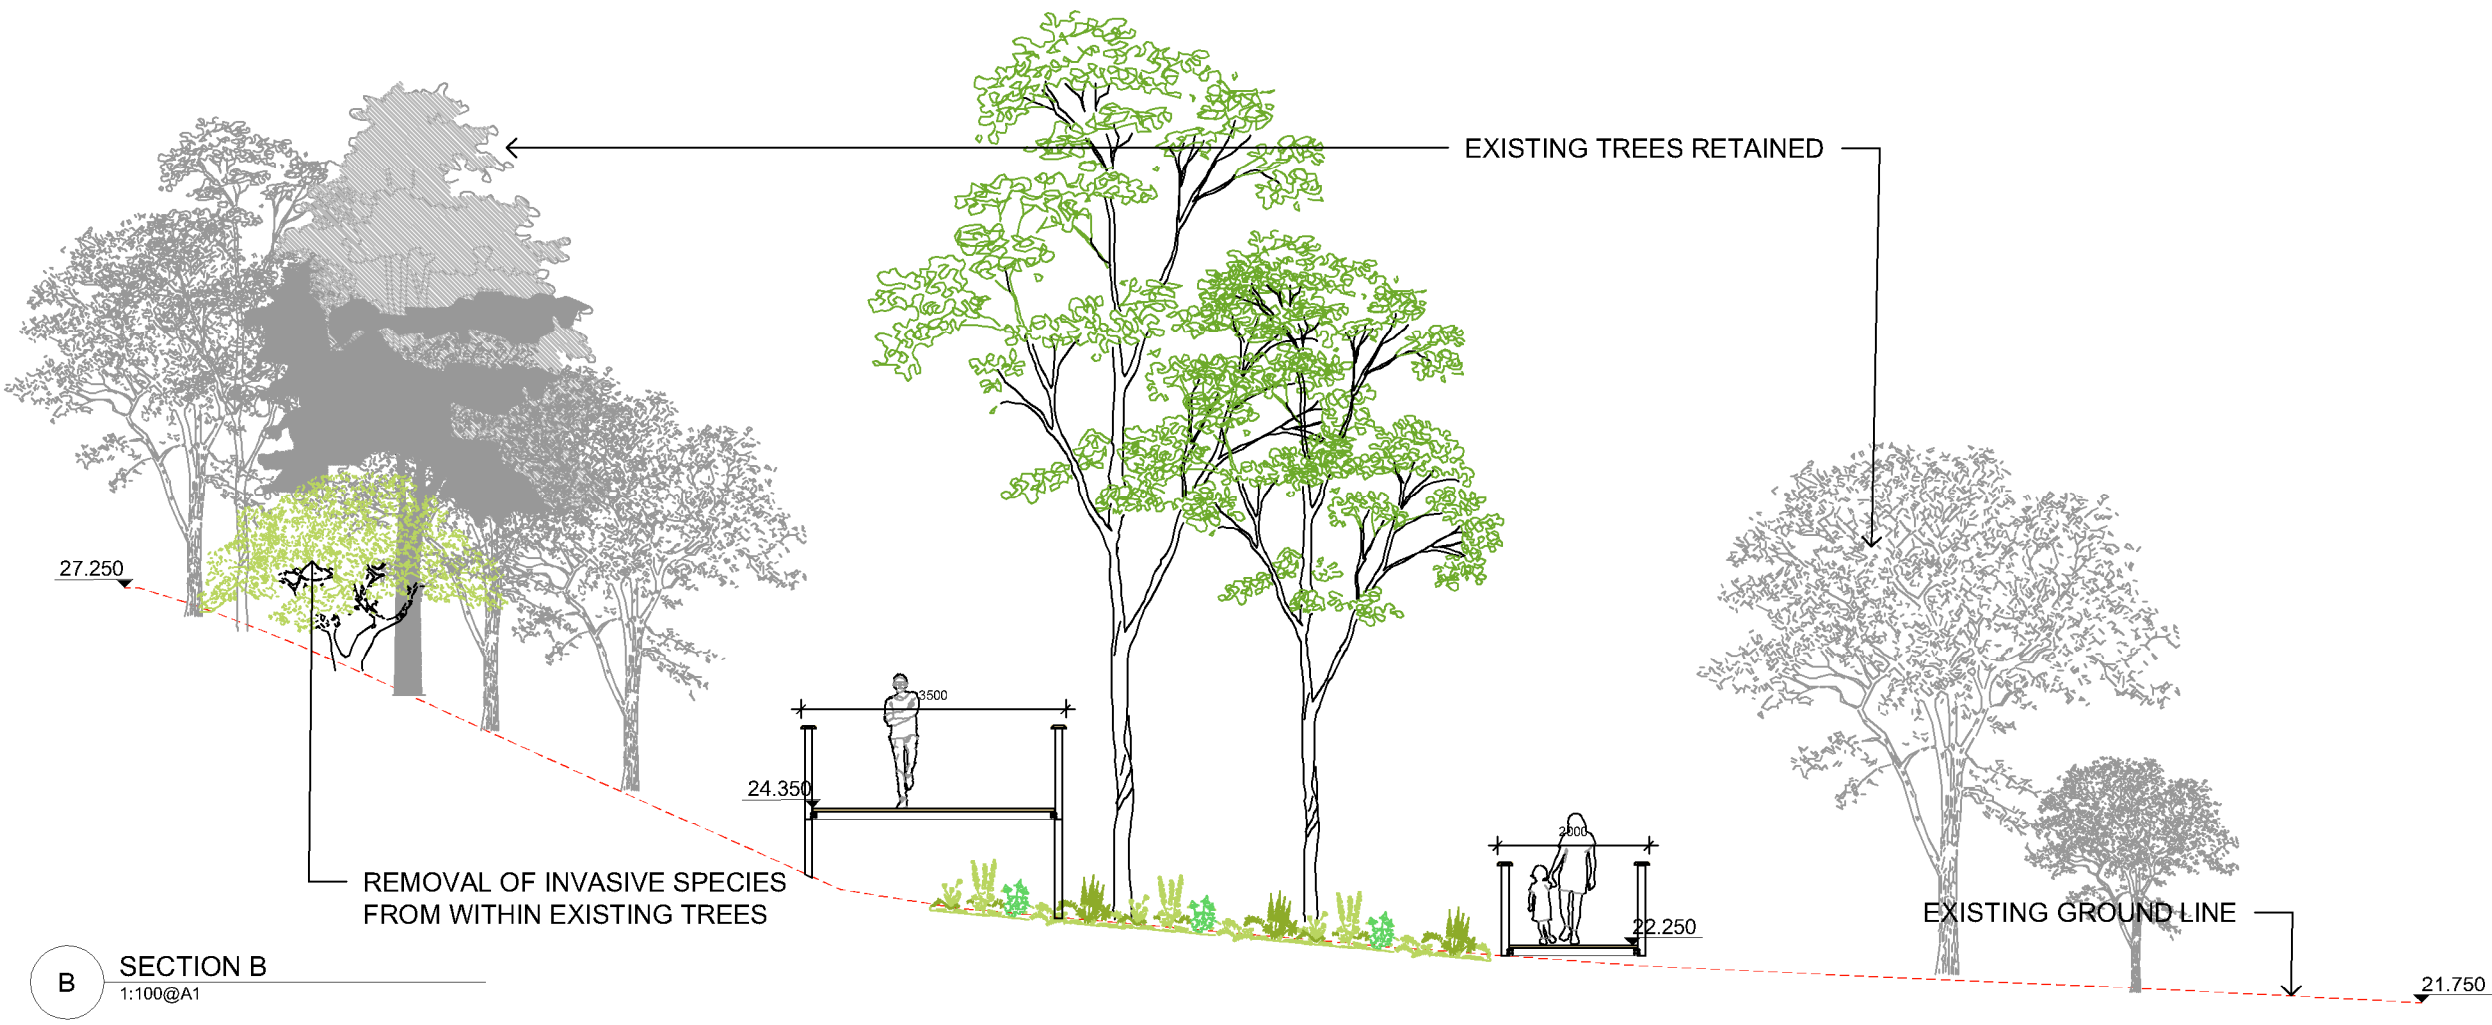

PLANNING DRAWING

REV	DATE	AMENDMENT
-----	------	-----------

CUNNANE STRATTON REYNOLDS
LAND PLANNING & DESIGN

DUBLIN OFFICE
3 MOLESWORTH PLACE DUBLIN 2
TEL 01 661 0419 FAX 01 661 0431
EMAIL info@csrandplan.ie

PROJECT: LUCAN DEMENSE	DATE: SEP 2023
DRAWING: LANDSCAPE MASTERPLAN PARK ENTRANCE	SCALE: 1:100@A1
	DRAWN: CHECKED: PE AF
	DRAWING NO: 22414-3-103