


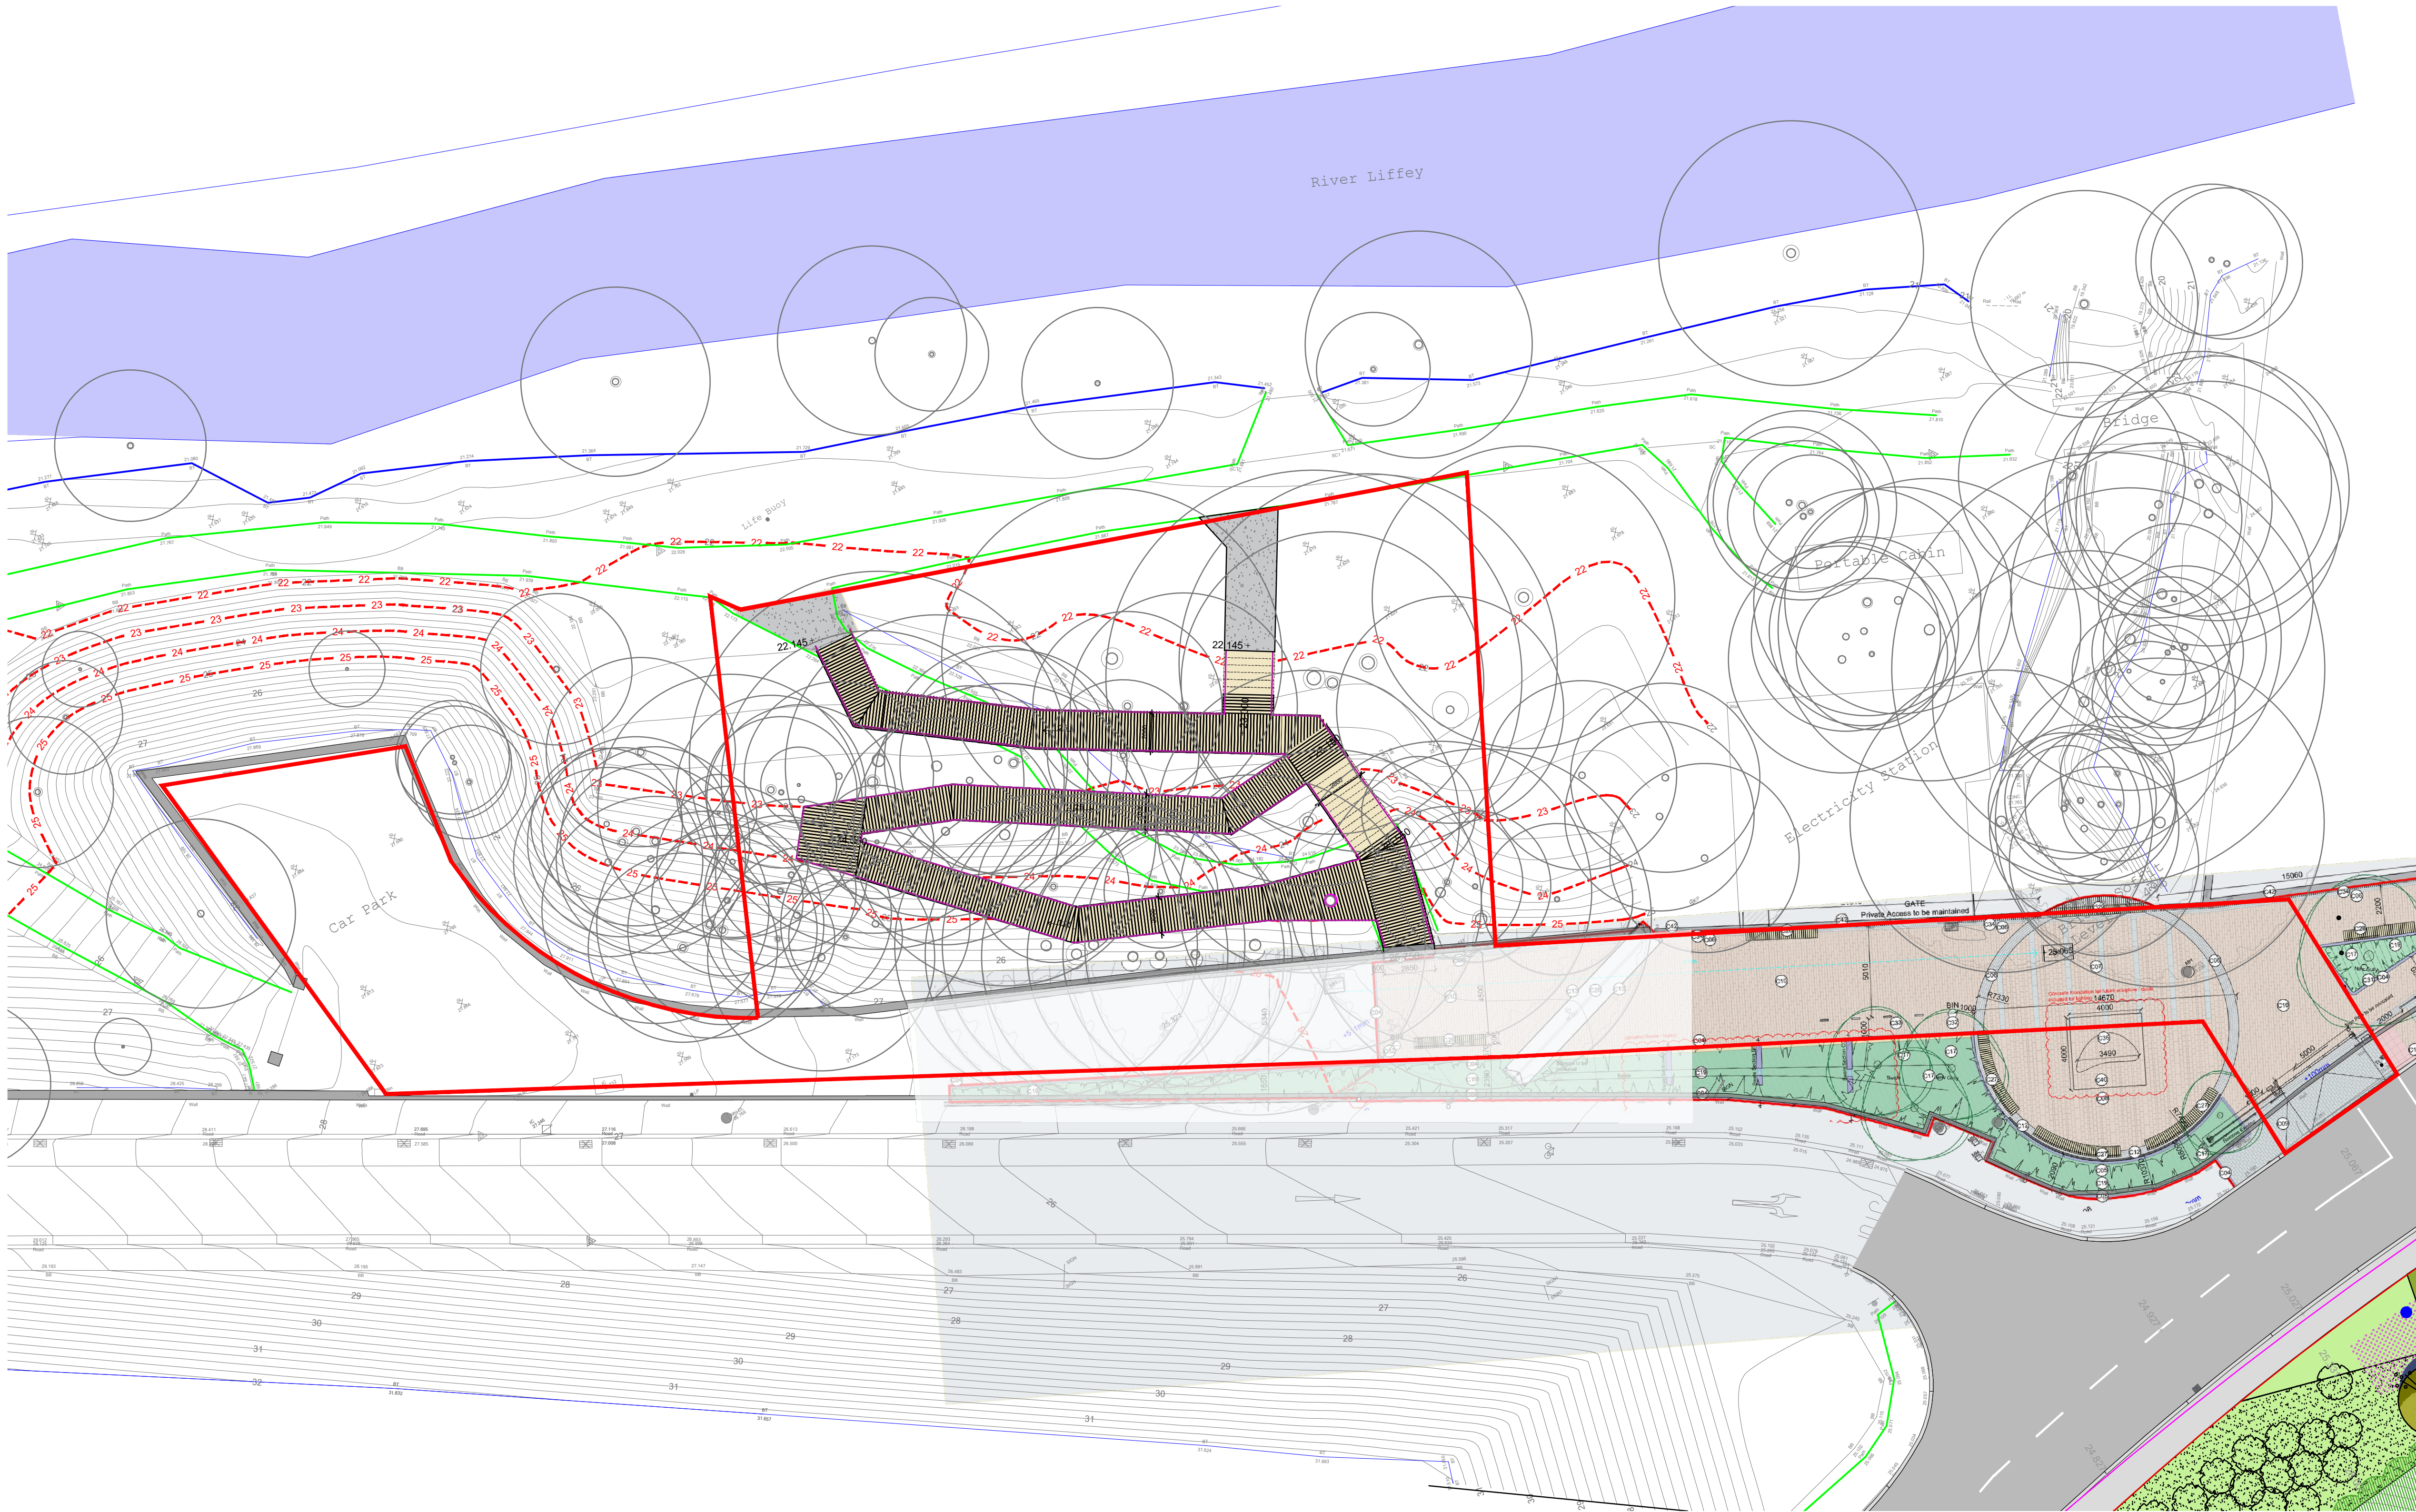


LEGEND
REDLINE BOUNDARY

PLANNING DRAWING

REV	DATE	AMENDMENT
-----	------	-----------

CUNNANE STRATTON REYNOLDS
LAND PLANNING & DESIGN

DUBLIN OFFICE
3 MOLESWORTH PLACE DUBLIN 2
TEL 01 661 0419 FAX 01 661 0431
EMAIL info@csrlandplan.ie

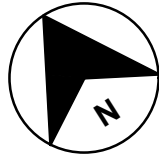

PROJECT:
LUCAN DEMENSE

DATE: SEP 2023

SCALE: 1:100@A1

DRAWING:
BOUNDARY

DRAWN: PE
CHECKED: AF

DRAWING NO: 22414-3-104