


Tree protection fence typical detail

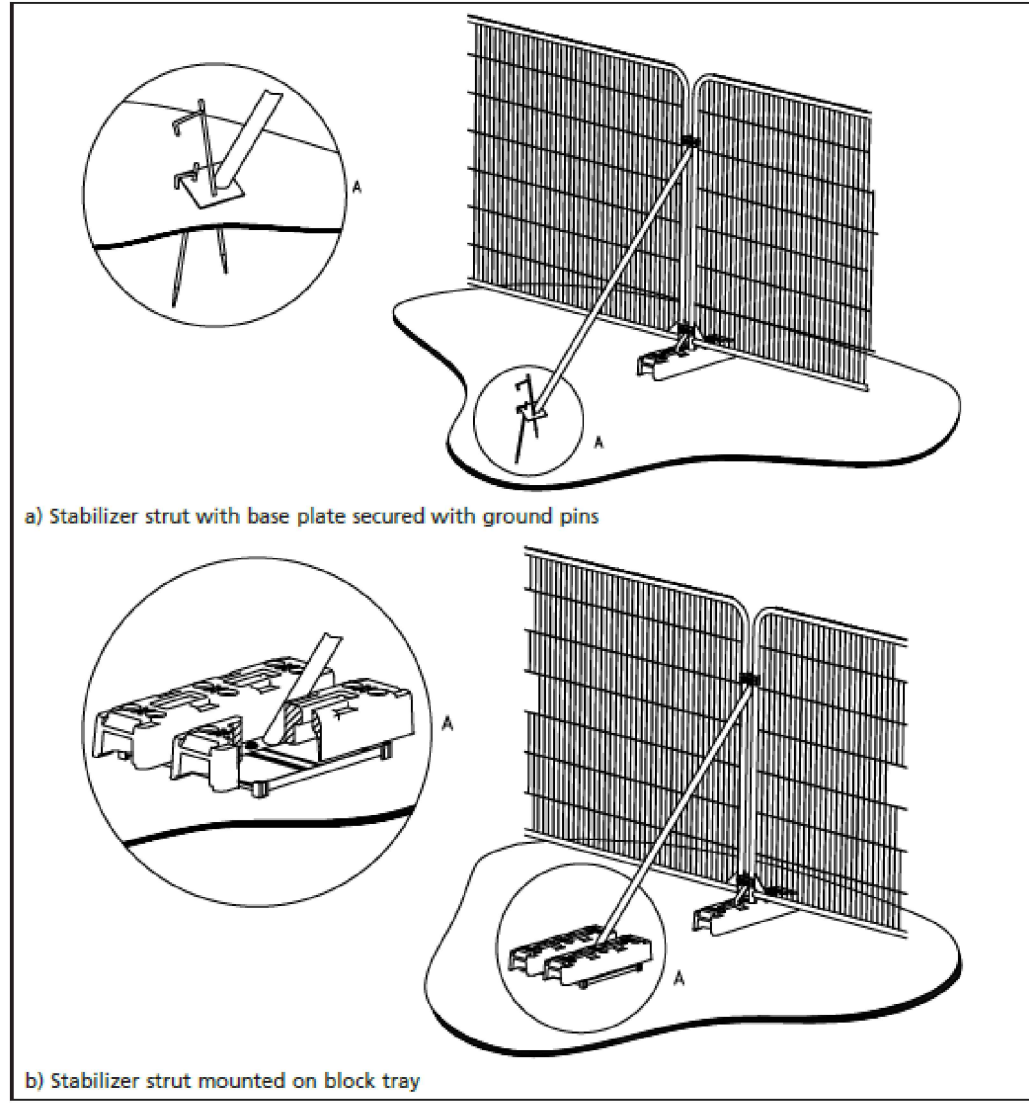

LEGEND

- CLASS A INDIVIDUAL TREE (HIGH QUALITY - RETENTION HIGHLY DESIRABLE)
- CLASS B INDIVIDUAL TREE (MODERATE QUALITY - RETENTION DESIRABLE)
- CLASS C INDIVIDUAL TREE (LOW QUALITY - RETENTION OPTIONAL)
- CLASS U INDIVIDUAL TREE (RECOMMEND REMOVAL)
- TREE GROUPS or HEDGEROWS (COLOUR REPRESENTING GROUP CLASSIFICATION)
- SCRUB VEGETATION
- CALCULATED ROOT PROTECTION AREA
- TREE PROPOSED FOR REMOVAL
- TREE PROTECTION FENCE ALIGNMENT (SEE TYPICAL DETAIL)

NOTE:
THIS DRAWING IS PRODUCED IN COLOUR, MONOCHROME VERSIONS SHALL NOT BE RELIED UPON.
* INDICATES TREE LOCATION SUBJECT TO VERIFICATION BY SURVEYOR.

REV	DATE	AMENDMENT
CUNNANE STRATTON REYNOLDS LAND PLANNING & DESIGN		
GALWAY OFFICE ARDA CONG, BALLYTRASNA, TUAM, CO GALWAY. TEL 093 60854 EMAIL: galwayinfo@csrlandplan.ie www.csrlandplan.ie		
PROJECT: LUCAN DEMENSE		DATE: MAY 2024
DRAWING: TREE PROTECTION		SCALE: 1:200 @ A1
		DRAWN: KM CHECKED: KM
		DRAWING NO: 22414B-T-103

