


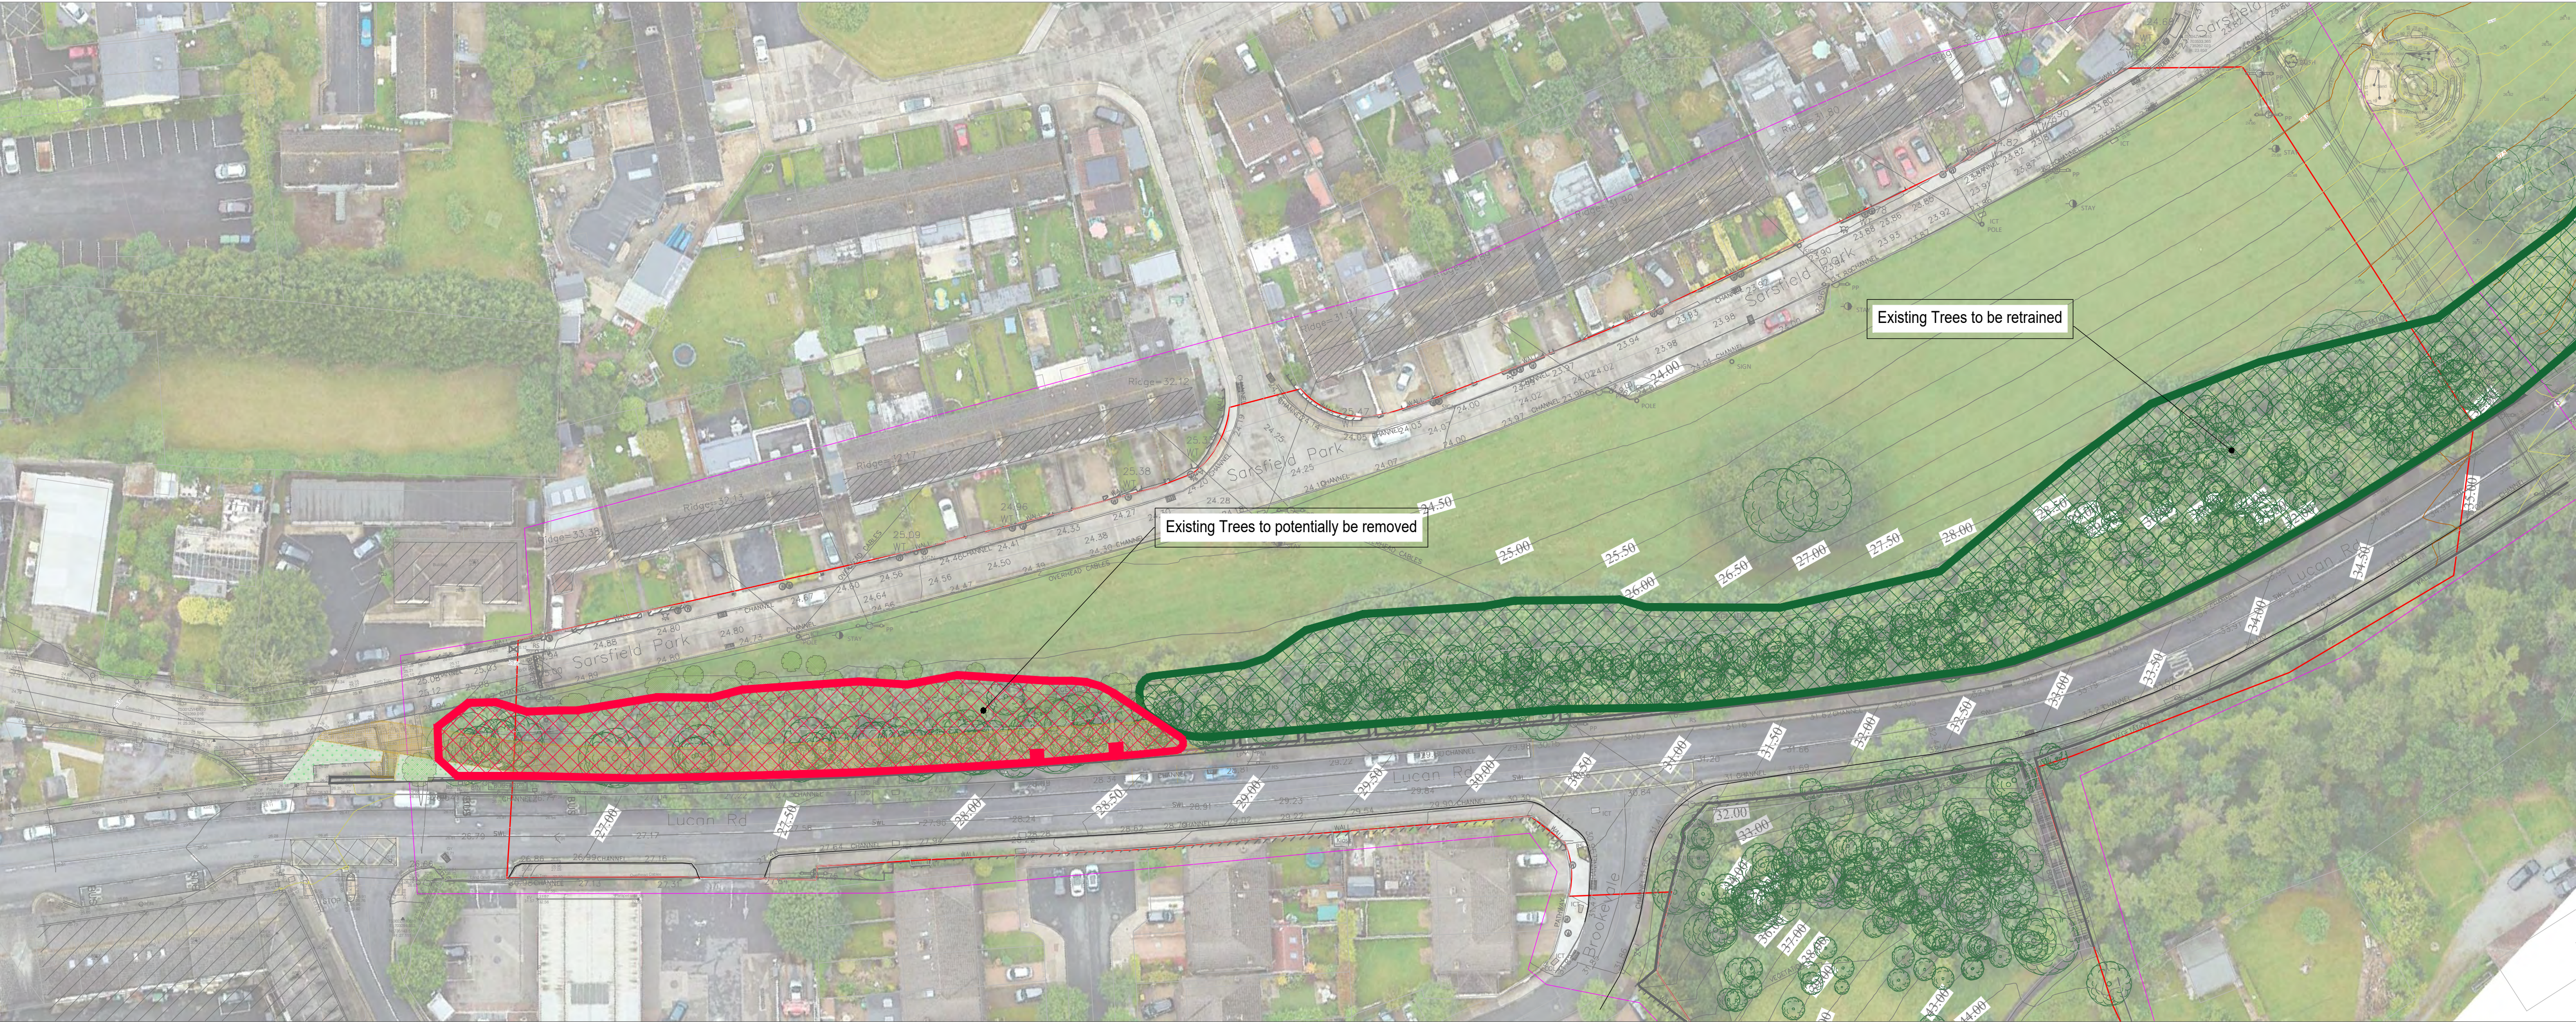

Comhairle Contae
Átha Cliath Theas

South Dublin
County Council



LAND USE PLANNING AND
TRANSPORTATION DEPARTMENT

Director:
Mick Mulhern

Senior Engineer:
Michael McAdam

Key Plan

LEGEND:
SITES EXTENTS

0		
Revision	Description	Date

Location:
Lucan Road

Drawing Title:
Lucan Boardwalk Review

Drawn by: AG	O.S. Reference:
Surveyed by:	Scale: 1:500
Checked:	Date: 25/11/2024

Drawing Number:
SDCC-AT-Lucan Rd_TBR Tree