
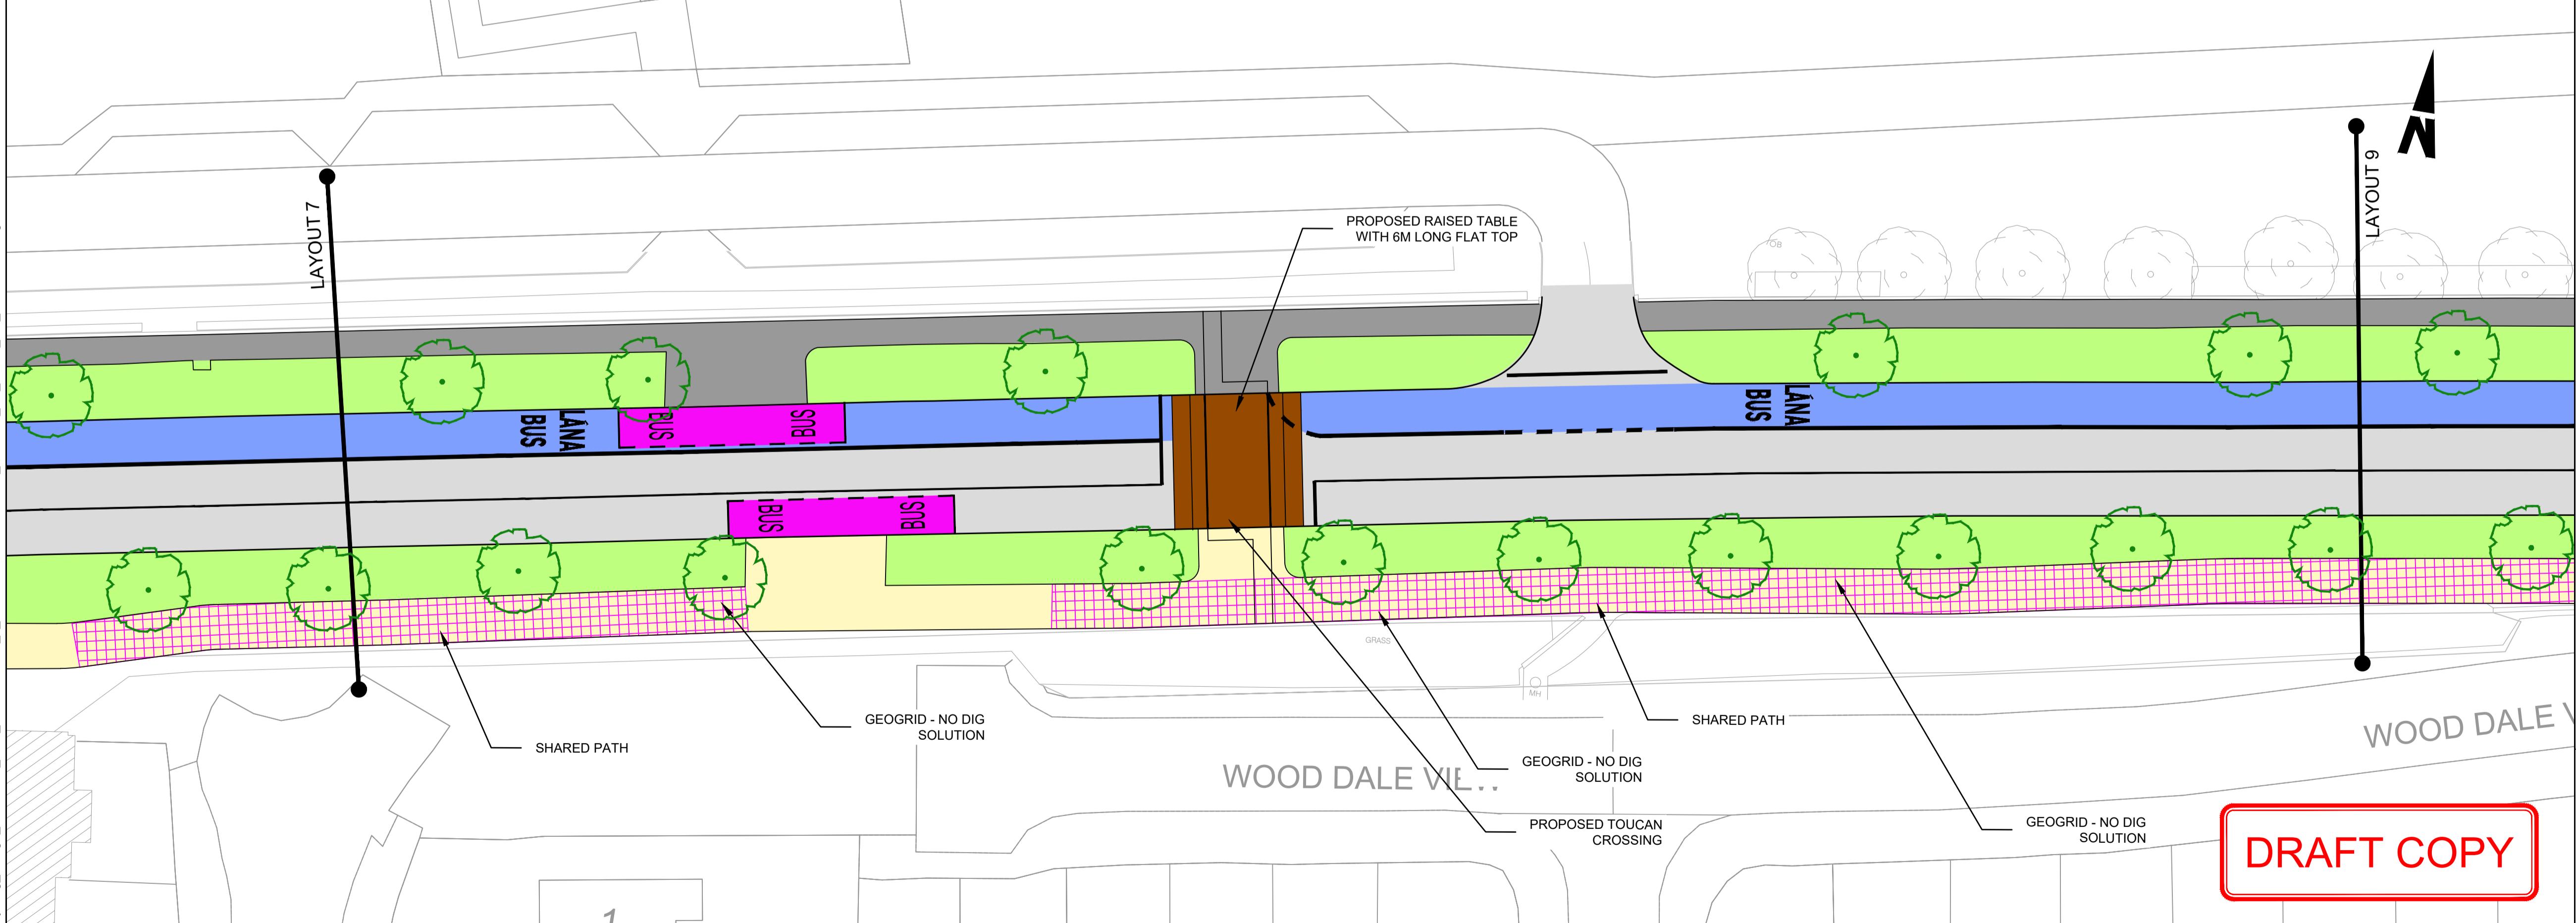


LEGEND:

FOOTPATH
CARRIAGEWAY
GRASS VERGE
SHARED FOOTPATH / CYCLEWAY
SHARED FOOTPATH / CYCLEWAY CONSTRUCTED USING GEOGRID TO PROTECT TREE ROUTES
RAISED TABLE / SPEED RAMP
CYCLE LANE

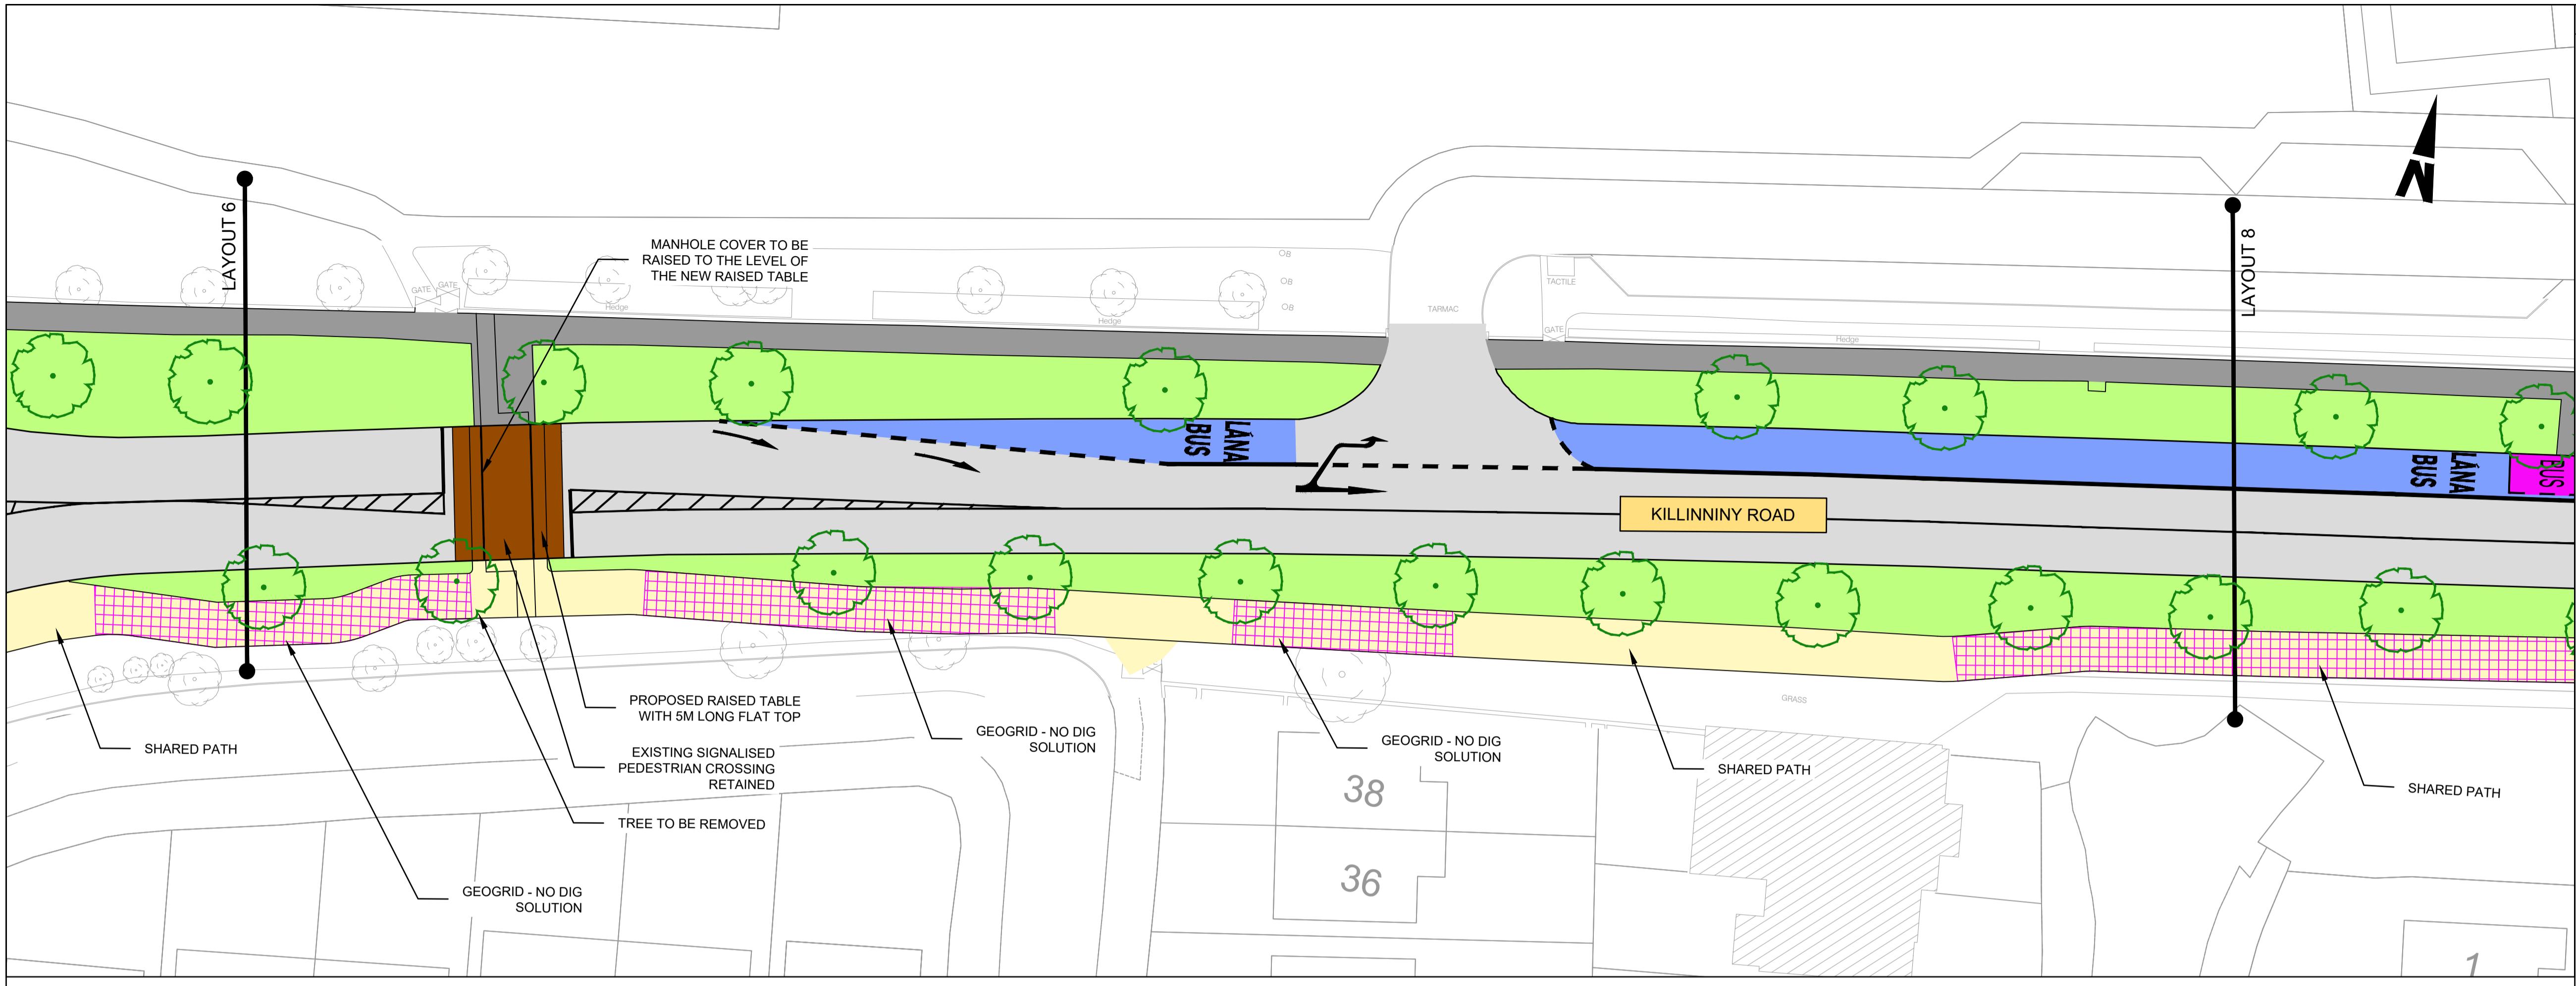

CONTRACTOR TO CONTACT AS BELOW PRIOR TO UNDERTAKING WORKS ON SITE:

- BT IRELAND NETWORK MANAGEMENT CENTRE (NMC): +353 (01) 432 6555
- ESB NETWORKS: 1850 928 960
- VIRGIN MEDIA: PAUL DRIVER (PLANT PROTECTION OFFICER): T: +353 (01) 245 8586 | M: +353 (0) 87 6287133
- GAS NETWORKS IRELAND: 1800 42 77 47
- EIR +353 (01) 701 8495

D24 NEIGHBOURHOOD CYCLE NETWORK KILLINNIN ROAD

GENERAL ARRANGEMENT

Disclaimer
a. © National Transport Authority (NTA) 2022. This drawing is the copyright of the NTA. This drawing must not be either loaned, copied or otherwise reproduced in whole or in part or used for any purpose without the prior permission of NTA.
b. This drawing is to be used for the design element identified in the red box. Other information shown is to be considered indicative only. The drawing is to be read in conjunction with all other relevant design drawings.
c. O.S. data used for plan are supplied under © Ordnance Survey Licence Number EN 0082119. All rights reserved. Licence Number EN 0082119 National Transport Authority. All elevations are in metres and relate to O.S. Geod Model (OSGM15) Malin Head. All Co-ordinates are in Irish

Transverse Mercator Grid (TM) as defined by O.S. active local Grids and National Grid (NG) as defined by the NTA. This drawing must not be either loaned, copied or otherwise reproduced in whole or in part or used for any purpose without the prior permission of NTA.
d. This drawing is to be used for the design element identified in the red box. Other information shown is to be considered indicative only. The drawing is to be read in conjunction with all other relevant design drawings.
e. The information shown on this drawing has been provided by the O.S. and does not purport to be comprehensive or final. Recipients should not rely on the information. Neither the NTA nor any of its directors, officers, employees, agents, stakeholders or advisers make any representation, warranty, guarantee or condition in respect of the information or any part of it. Any liabilities are hereby expressly disclaimed.



Rev	Date	Drn	Chkd	App'd	Description
C03	21.03.2025	CL	MC	EOM	ISSUED FOR COST ESTIMATE
C03	14.03.2025	CL	MC	EOM	ISSUED FOR DISCUSSION
C02	28.02.2025	CL	MC	EOM	ISSUED FOR DISCUSSION
C01	04.09.2023	JS	PE	MC	ISSUED FOR CONSTRUCTION
N02	07.07.2023	NH	JB	PE	ISSUED FOR TENDER
N01	28.04.2023	NH	JB	PE	ISSUED FOR CLIENT COMMENT



CYCLING DESIGN OFFICE



Client	Engineering Designer	Project Title
NTA Údarás Náisiúnta Iompair National Transport Authority	CYCLING DESIGN OFFICE	D24 NEIGHBOURHOOD CYCLE NETWORK KILLINNIN ROAD
Date 14.03.2025	Scale 1:250@A1 1:500@A3	Drawn NH Checked JB Approved PE
Project Code 05	Originator Code NTA	QMS Code S038

Drawing File Name
XXXX-NTA-SLW_ZZ-S038_XX_05-SK_CR_0004

Sheet Number
4 of 5
Status
S0
Rev
C01

LEGEND:

- FOOTPATH
- CARRIAGEWAY
- GRASS VERGE
- SHARED FOOTPATH / CYCLEWAY
- SHARED FOOTPATH / CYCLEWAY
CONSTRUCTED USING GEOGRID TO PROTECT TR
ROUTES
- RAISED TABLE / SPEED RAMP
- CYCLE LANE

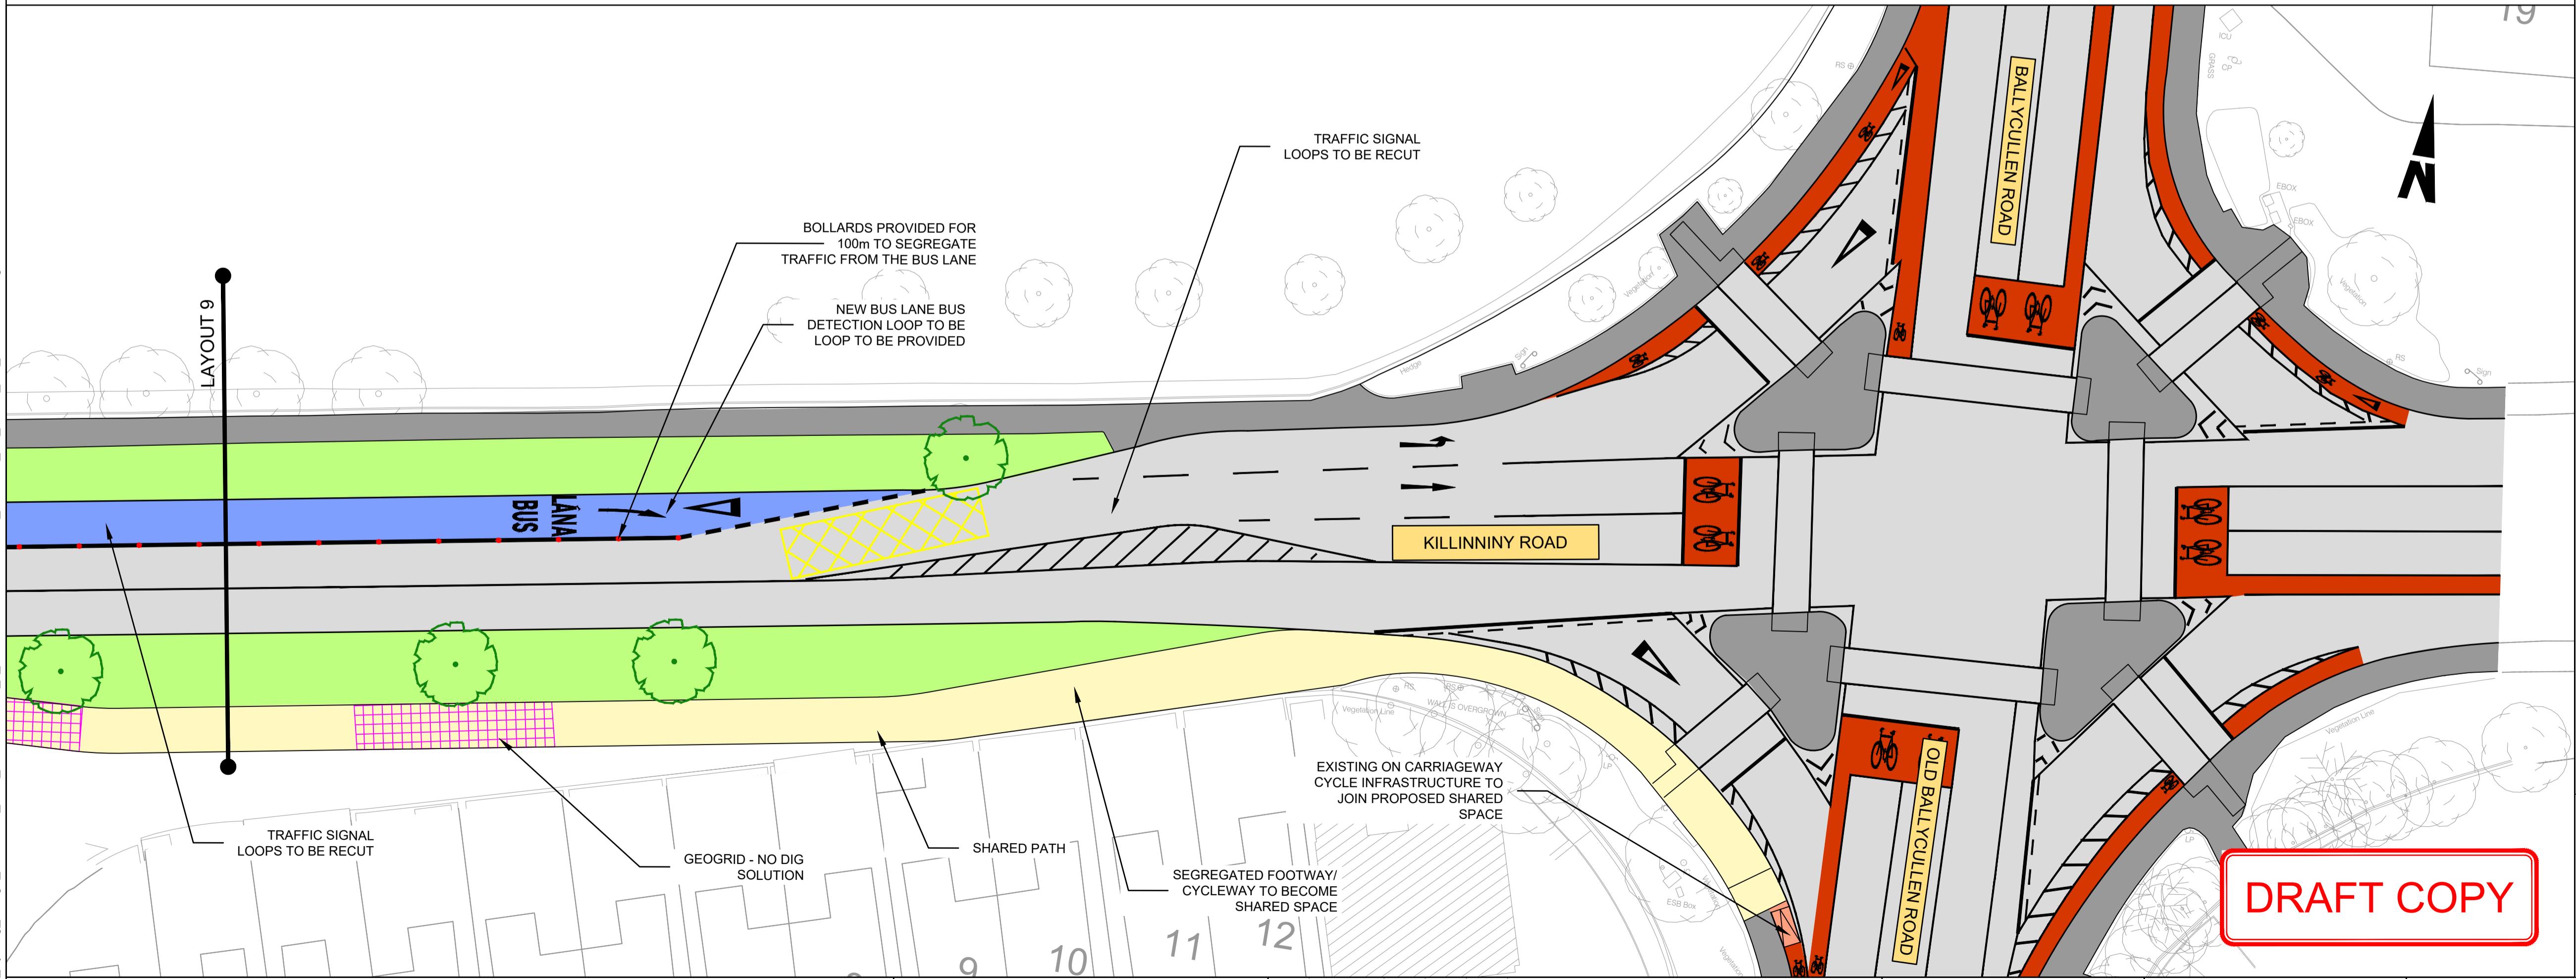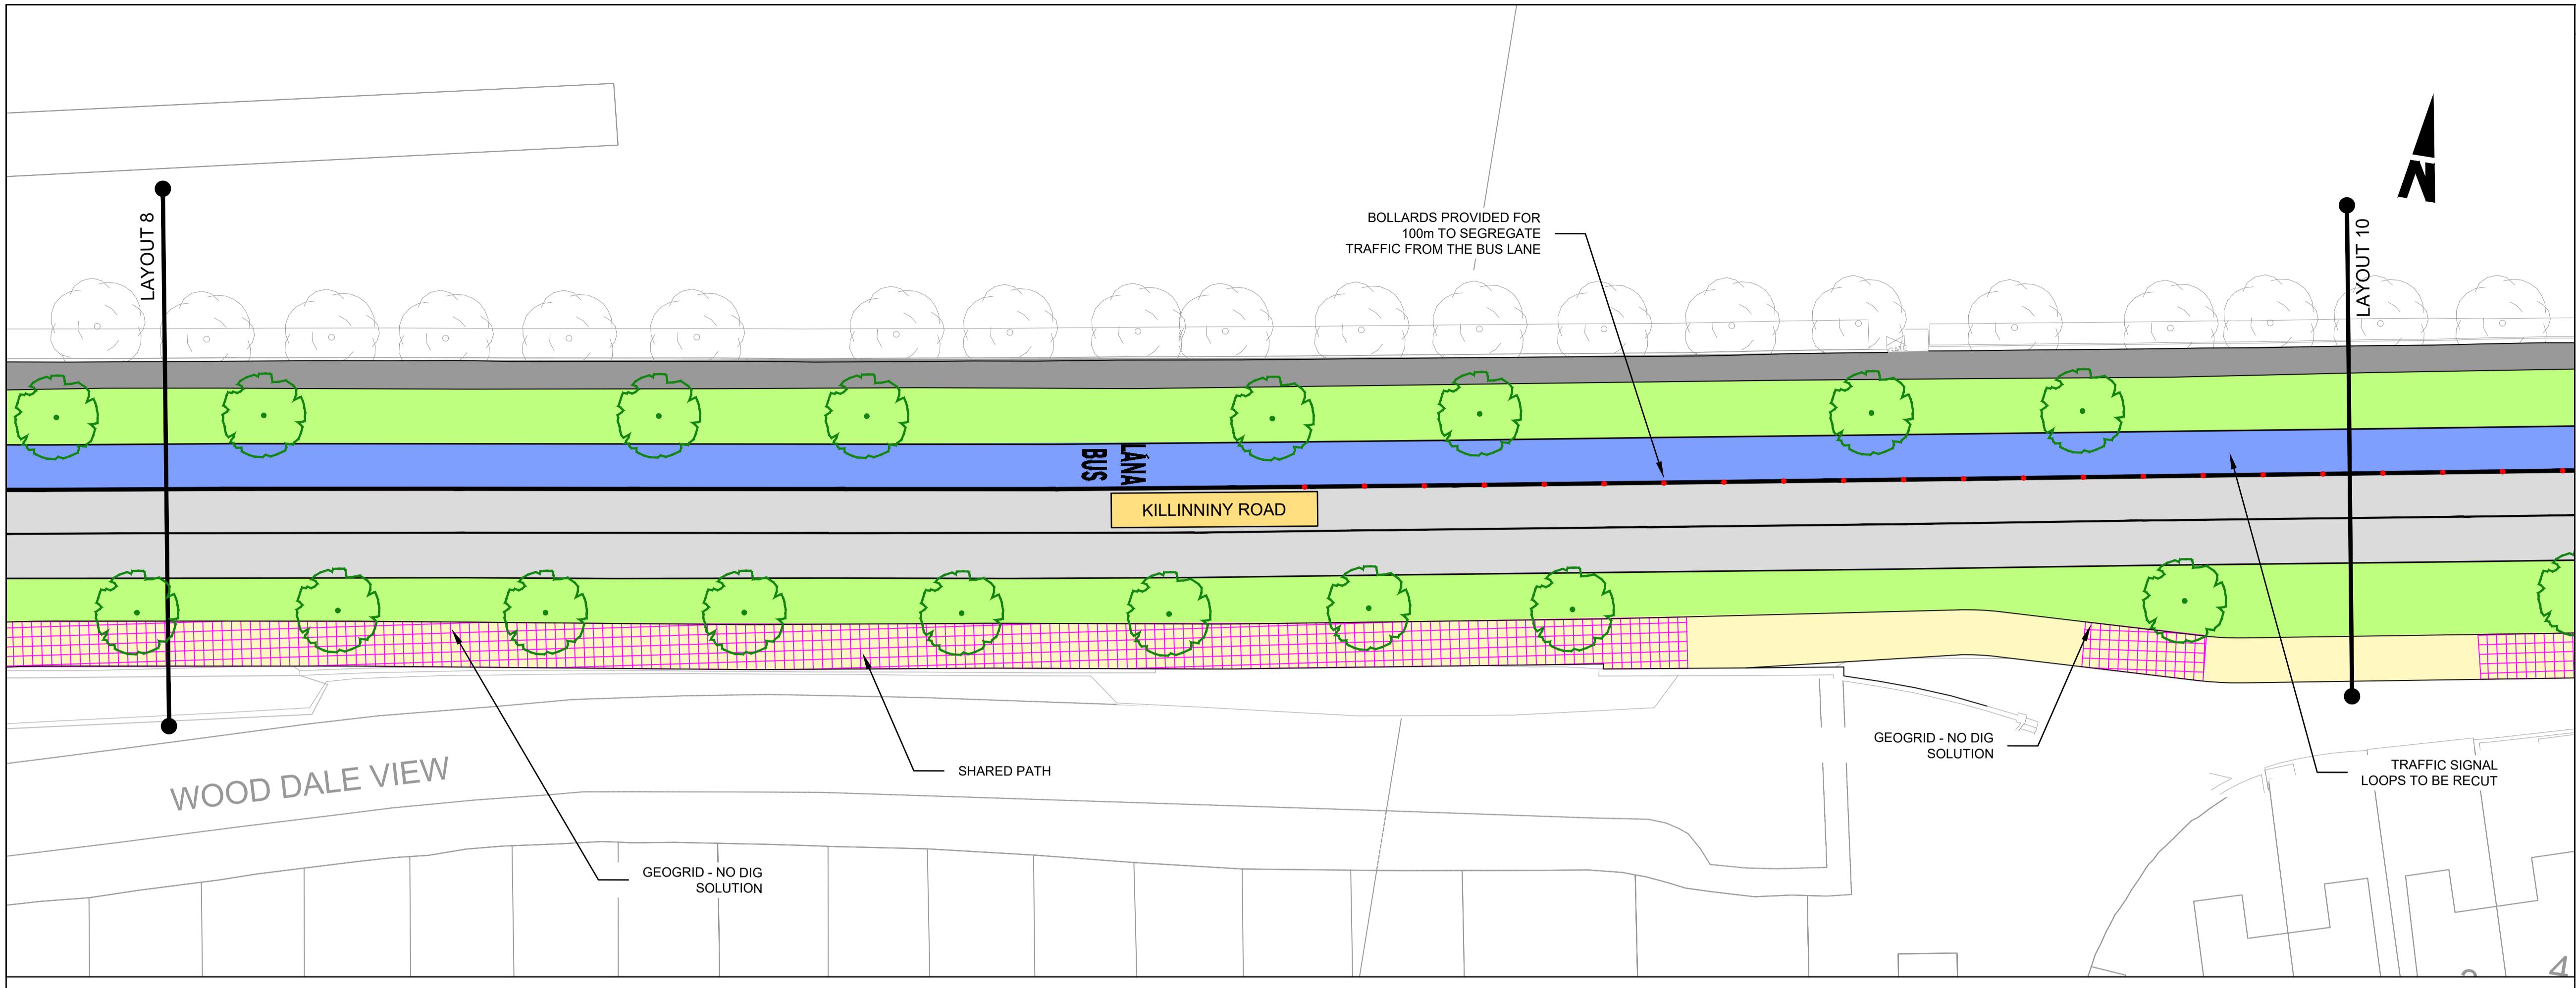

CONTRACTOR TO CONTACT AS BELOW PRIOR TO UNDERTAKING WORKS ON SITE:

- BT IRELAND NETWORK MANAGEMENT CENTRE (NMC): +353 (01) 432 6555
 - ESB NETWORKS: 1850 928 960
 - VIRGIN MEDIA: PAUL DRIVER (PLANT PROTECTION OFFICER) :
T: +353 (01) 245 8586 | M: +353 (0) 87 6287133
 - GAS NETWORKS IRELAND: 1800 42 77 47
 - EIR +353 (01) 701 8495

DRAFT COPY

4 NEIGHBOURHOOD CYCLE NETWORK KILLINNINY ROAD

GENERAL ARRANGEMENT

Disclaimer

- a. © National Transport Authority (NTA) 2022. This drawing is confidential and the copyright in it is owned by NTA. This drawing must not be either loaned, copied or otherwise reproduced in whole or in part or used for any purpose without the prior permission of NTA.
- b. This drawing is to be used for the design element identified in the titlebox. Other information shown is to be considered indicative only. The drawing is to be read in conjunction with all other relevant design drawings.
- c. O.S. data used for plans are printed under © Ordnance Survey Ireland Government of Ireland. All rights reserved. Licence Number EN 0082119 National Transport Authority. All elevations are in metres and relate to OSi Geoid Model (OSGM15) Malin Head. All Co-ordinates are in Irish

contained herein has been provided by the
not purport to be comprehensive or final.
ould not rely on the information. Neither the NT
rectors, officers, employees, agents,
advisers make any representation or warrant
any liability or responsibility in relation to, the
accuracy, reasonableness or completeness of the
provided as part of this document or any matter o
nation is based (including but not limited to los
ng as a result of reliance by recipients on the
ny part of it). Any liabilities are hereby
aimed.

The image shows the 'Project Ireland 2040' logo on the left, featuring a stylized green leaf-like shape above the text 'Project Ireland 2040' and 'Ireland's Future'. To the right is a banner for the 'Pathfinder Programme'. The banner features a blue background with a white graphic of a bus, a person walking, and a person cycling. The text 'TIONS CADAIL NA FIONNAD' and 'PATHFINDER PROGRAMME' is written in large, bold, white letters. Below this, the tagline 'Transforming how we travel' is written in a smaller, white, sans-serif font.

Rev	Date	Drn	Chk'd	App'd	Description
C03	21.03.2025	CL	MC	EOM	ISSUED FOR COST ESTIMATE
C02	14.03.2025	CL	MC	EOM	ISSUED FOR DISCUSSION
C02	28.02.2025	CL	MC	EOM	ISSUED FOR DISCUSSION
C01	04.09.2023	JS	PE	MC	ISSUED FOR CONSTRUCTION
N02	07.07.2023	NH	JB	PE	ISSUED FOR TENDER
N01	28.04.2023	NH	JB	PE	ISSUED FOR CLIENT COMMENT

DO NOT SCALE USE FIGURED DIMENSIONS ONLY