


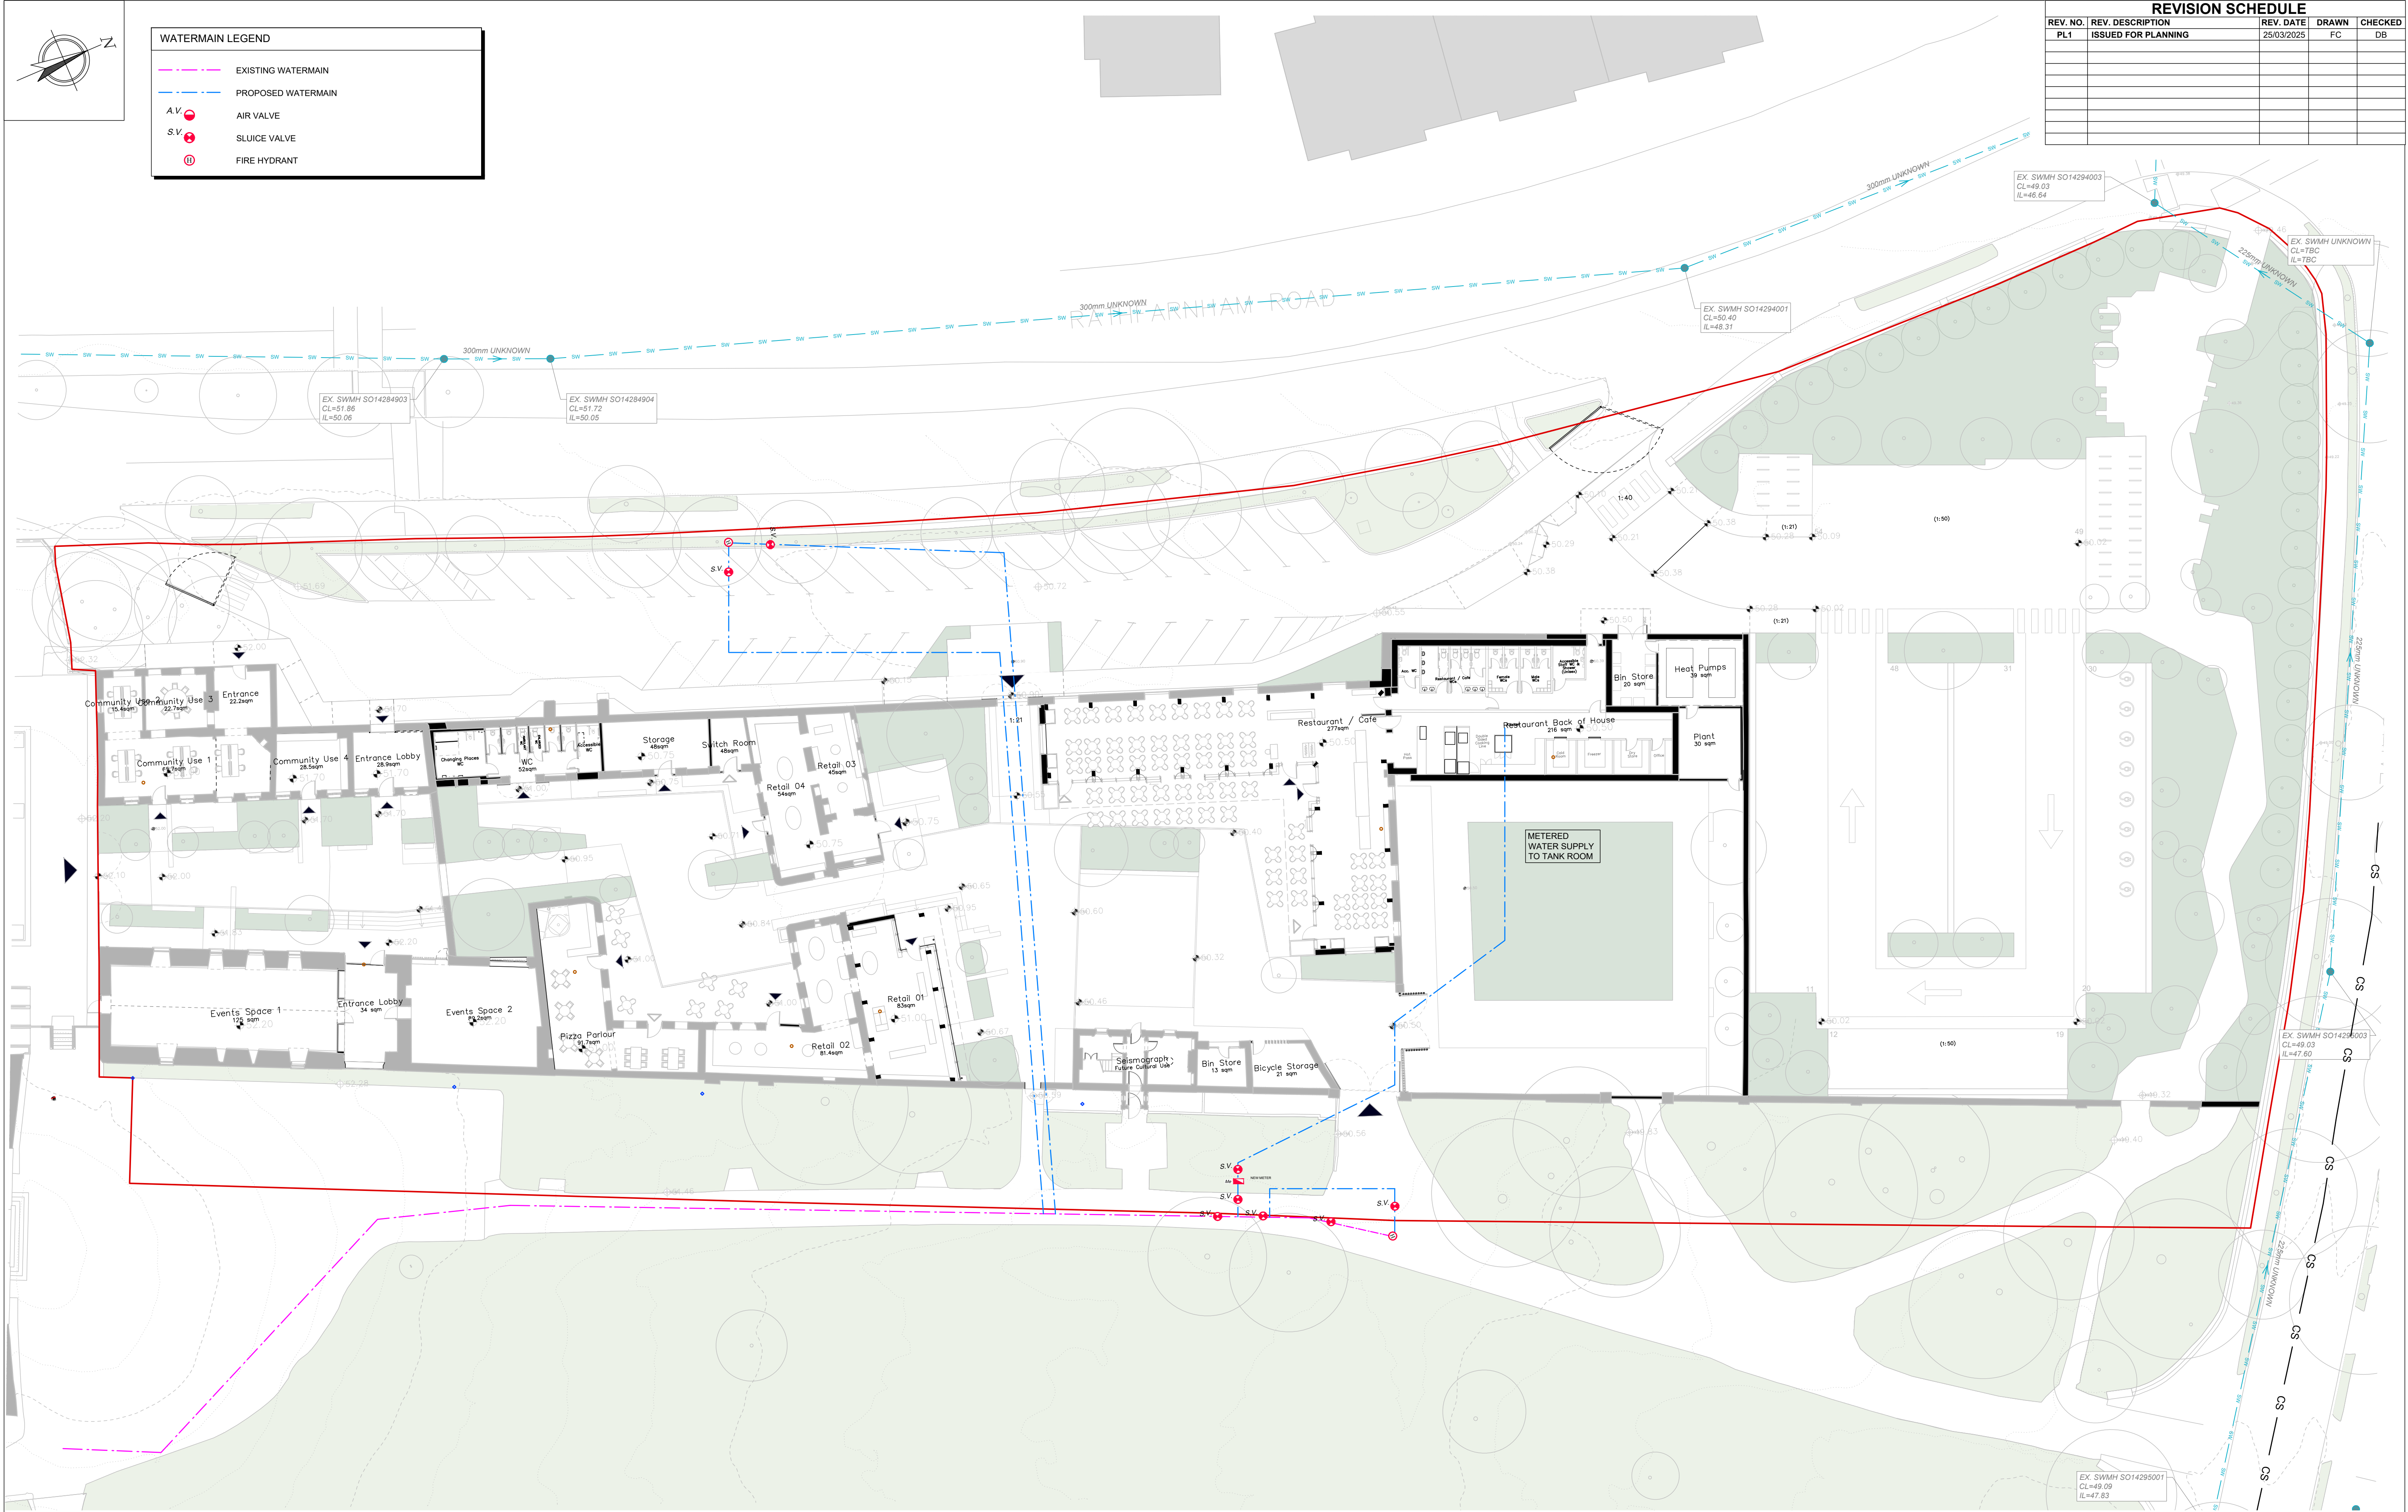

Drawing Stage: PLANNING	Project Details:		Notes	Drawn by:	Checked by:	Approved by:	Date:	CORA CONSULTING ENGINEERS Behan House, 10 Lower Mount Street, Dublin 2. D02 HT71 Tel: +353 1 661 1100 e-mail: info@cora.ie Web: www.cora.ie						
	Site Address:	RATHFARNHAM CASTLE, D14 K3T6.		FC	DB	LE	25/03/2025							
	Client:	SOUTH DUBLIN COUNTY COUNCIL		Project Name:		Scale:	Project Number:							
	Architect:	HHC ARCHITECTS		RATHFARNHAM CASTLE COURTYARD		1:250 @ A1	2332							
	M&E Designer:	HORMAN O'BRIEN		Drawing Title:		Project:	Originator:	Zone:	Level:	Type:	Discipline:	Drawing No:	Stage:	Revision:
	Contractor:			WATER MAIN LAYOUT		RCC	CORA	ZZ	ZZZ	DR	C	0004	01	PL1