


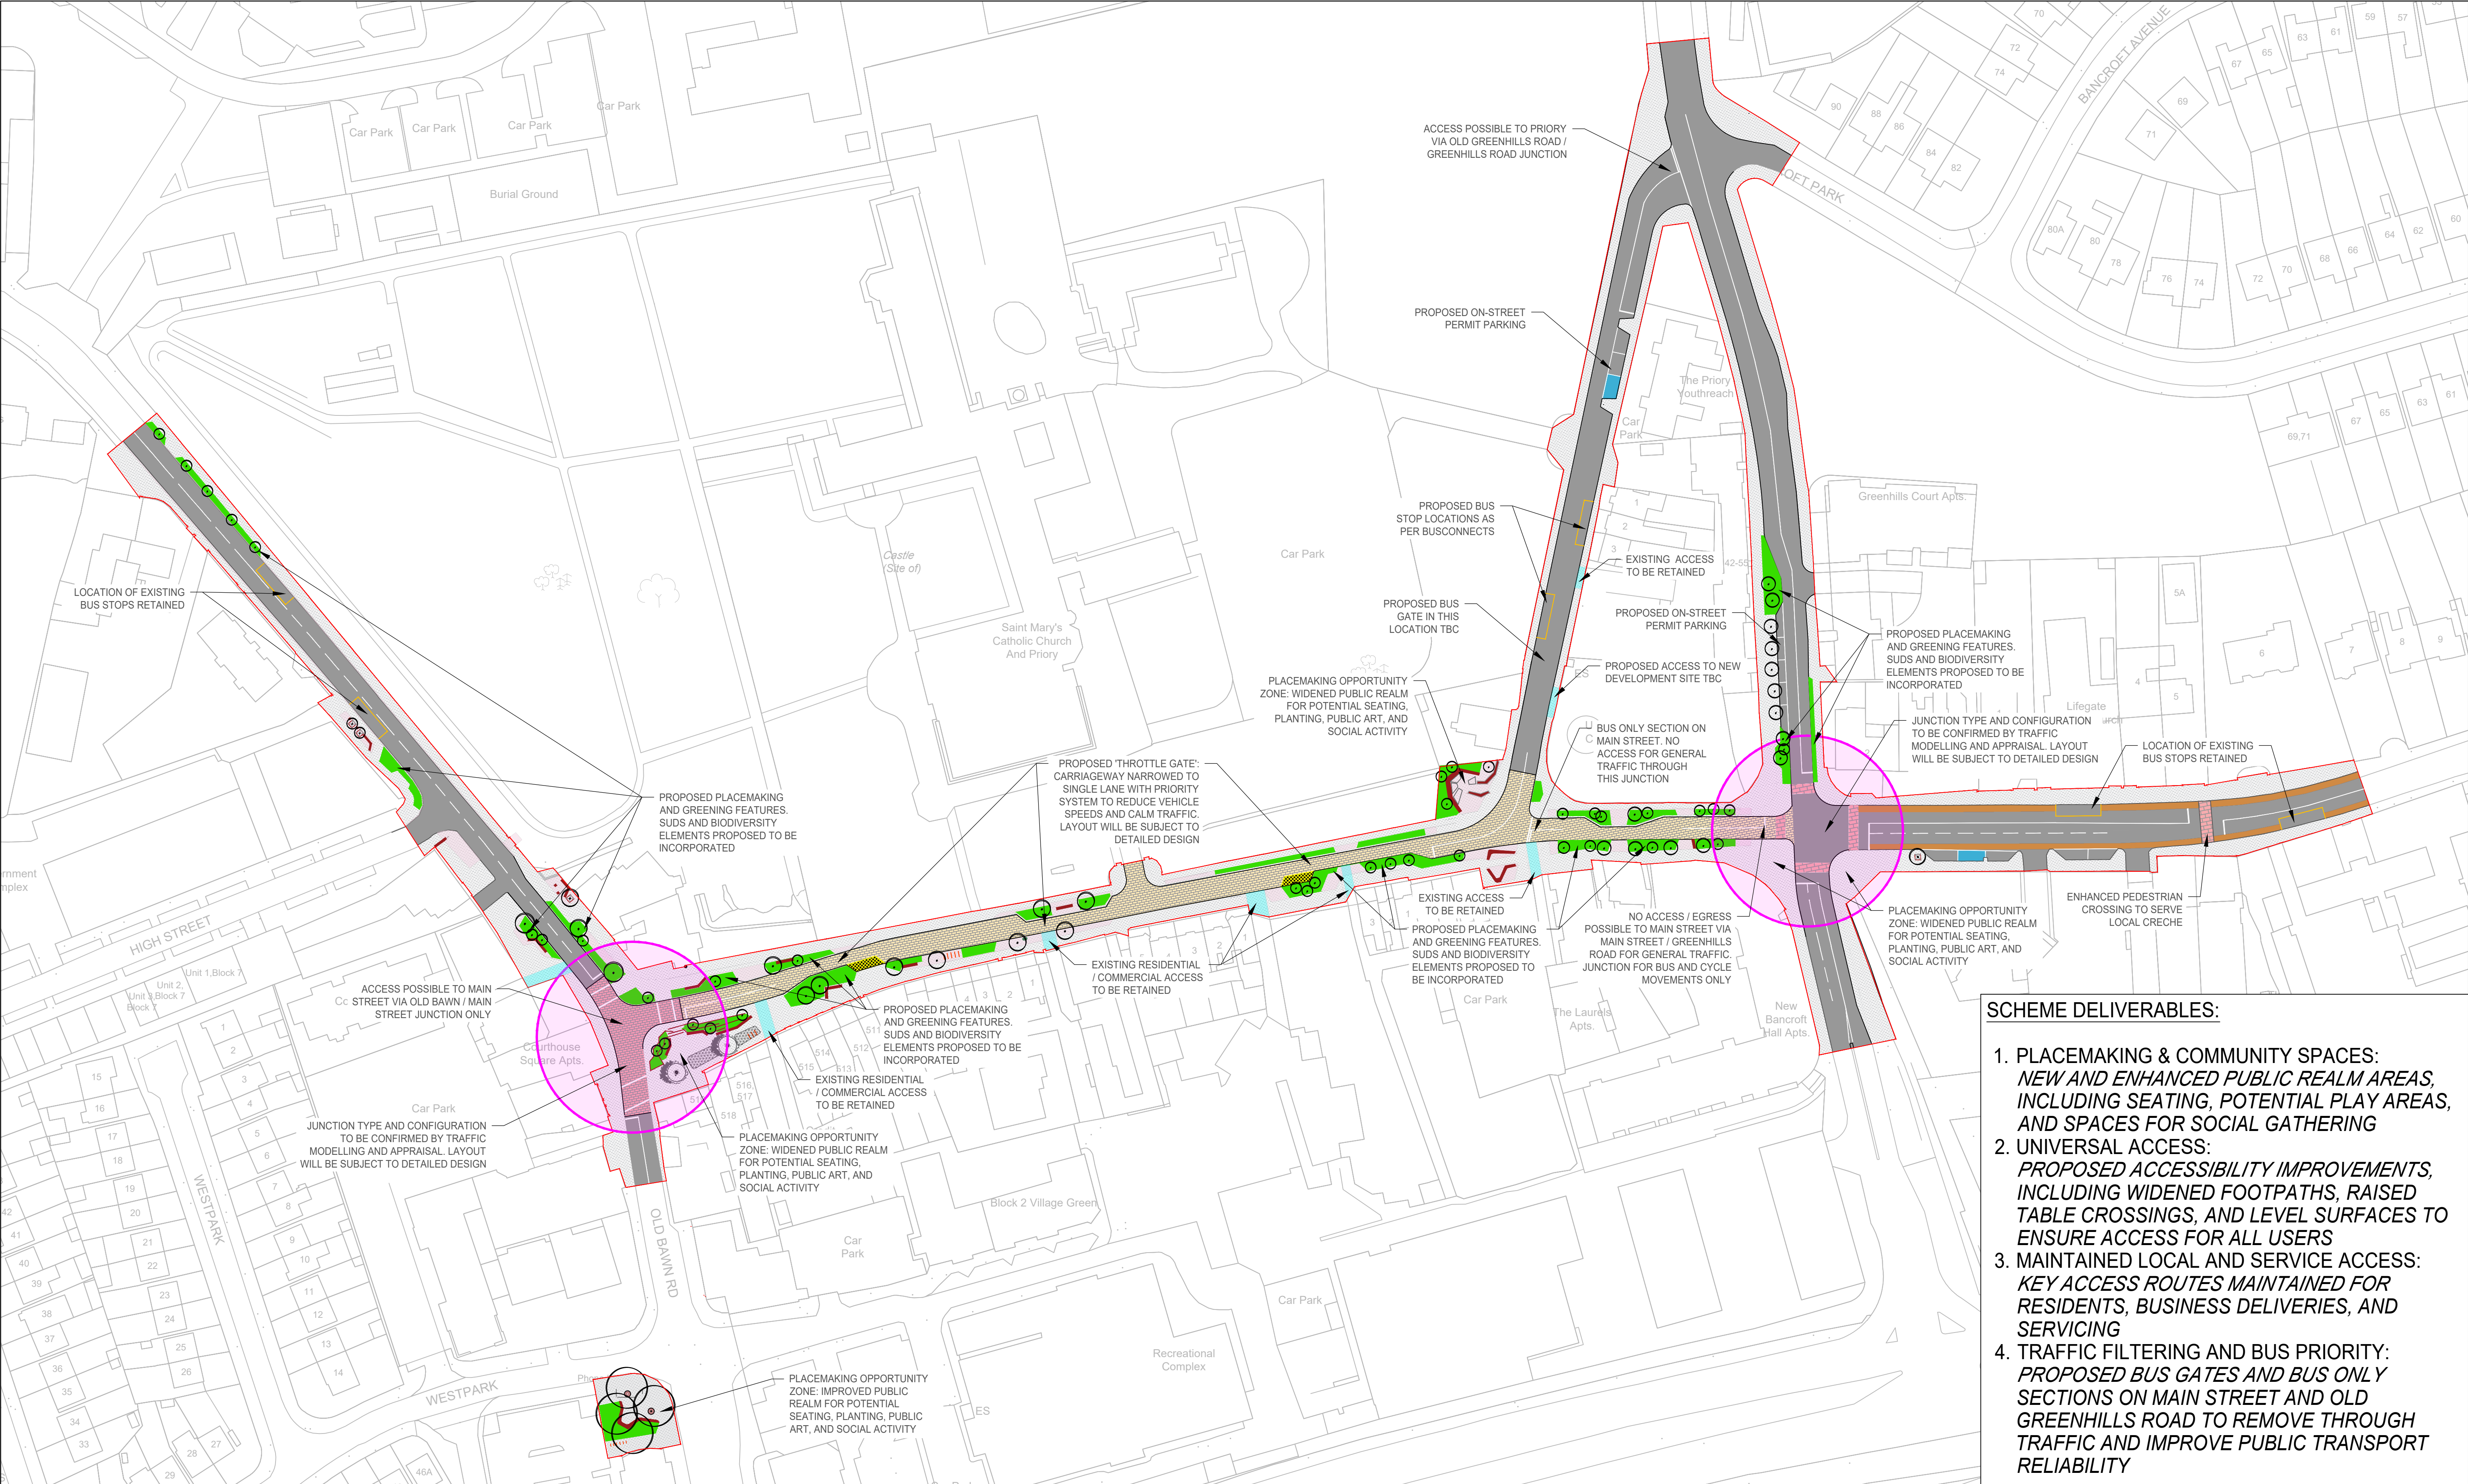










 




FILE LOCATION PATH: P:\CIVIC IRELAND\PROJECTS HOT131042 TALLAGHT VILLAGE ENHANCEMENT SCHEME\004 BIM\CIVIL\SCHEMATIC\HOT131042-XX-XX-S-C-00001_PREFERRED OPTION LAYOUT_V3_100226.DWG



- SCHEME DELIVERABLES:**
- 1. **PLACEMAKING & COMMUNITY SPACES:**
NEW AND ENHANCED PUBLIC REALM AREAS, INCLUDING SEATING, POTENTIAL PLAY AREAS, AND SPACES FOR SOCIAL GATHERING
 - 2. **UNIVERSAL ACCESS:**
PROPOSED ACCESSIBILITY IMPROVEMENTS, INCLUDING WIDENED FOOTPATHS, RAISED TABLE CROSSINGS, AND LEVEL SURFACES TO ENSURE ACCESS FOR ALL USERS
 - 3. **MAINTAINED LOCAL AND SERVICE ACCESS:**
KEY ACCESS ROUTES MAINTAINED FOR RESIDENTS, BUSINESS DELIVERIES, AND SERVICING
 - 4. **TRAFFIC FILTERING AND BUS PRIORITY:**
PROPOSED BUS GATES AND BUS ONLY SECTIONS ON MAIN STREET AND OLD GREENHILLS ROAD TO REMOVE THROUGH TRAFFIC AND IMPROVE PUBLIC TRANSPORT RELIABILITY

STANDARD NOTES

1. THIS DRAWING IS TO BE READ IN CONJUNCTION WITH ALL RELEVANT ARCHITECTS AND ENGINEER'S DRAWINGS AND THE SPECIFICATIONS.
2. THIS DRAWING SHOULD NOT BE SCALED.
3. ALL DIMENSIONS ARE TO BE VERIFIED BY THE CONTRACTOR ON SITE.
4. ALL DISCREPANCIES SHOULD BE REPORTED TO C.A./E.A. PRIOR TO THE COMMENCEMENT OF WORKS.

KEY:			
	PROJECT BOUNDARY		ROAD MARKING
	CYCLE TRACK		ACCESSIBLE BAY
	CARRIAGEWAY		LOADING BAY
	PAVED FOOTWAY		BUS STOP
	PAVED CARRIAGEWAY		ACCESS NEEDED
	PROPOSED RAISED TABLE		STREET FURNITURE
	LANDSCAPE INTERVENTION		JUNCTION INTERVENTION
	PEDESTRIAN CROSSING		BICYCLE PARKING

10.02.26	P03	INFORMATION	SG	AO
06.02.26	P02	INFORMATION	SG	AO
03.02.26	P01	INFORMATION	ERS	SG
DATE	REV	DESCRIPTION	DRAWN	CHKD

PROJECT TALLAGHT VILLAGE ENHANCEMENT SCHEME SOUTH DUBLIN CITY COUNCIL				
TITLE GENERAL ARRANGEMENT				
CE PROJECT No.	SCALE @ A1	DATE CREATED	DRAWN	CHECKED
31042	1:800	JAN 2026	ERS	AO

team-civic.com

DRAWING STATUS
INFORMATION

STATUS CODE
S0

DRAWING No.
31042-CIV-XX-XX-S-C-00001

REV
P03