
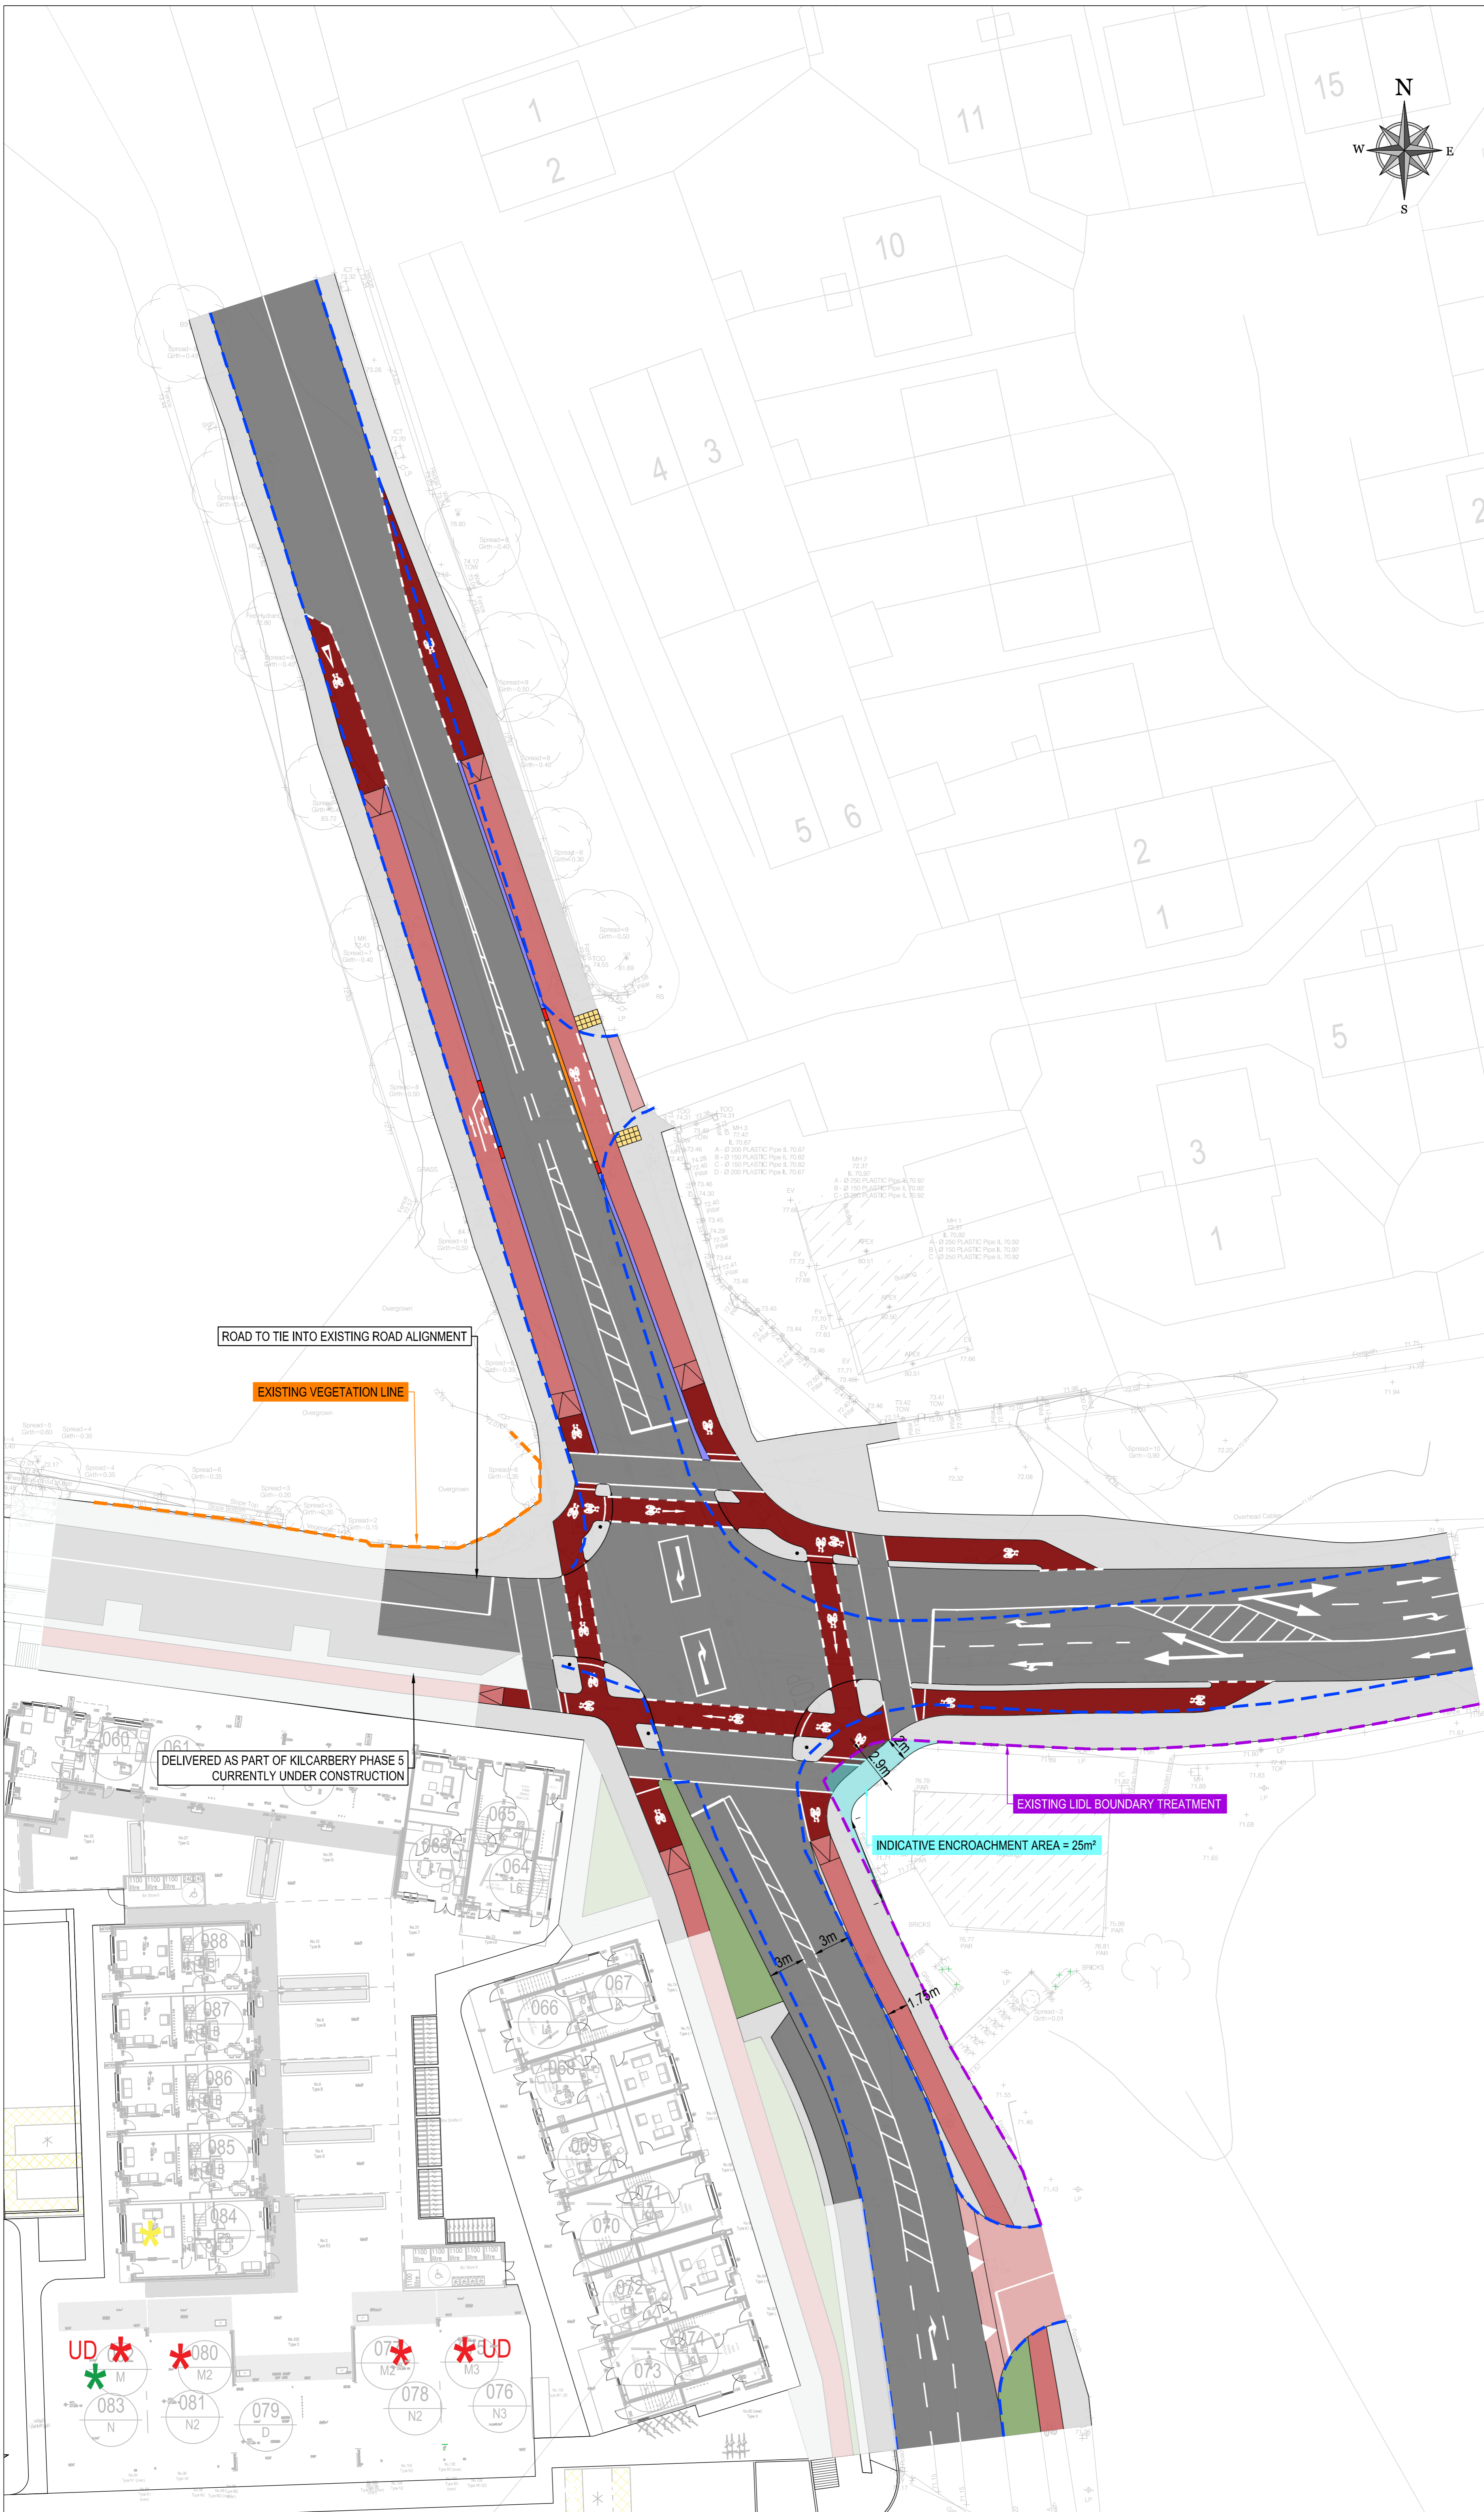


© COPYRIGHT OF THIS DRAWING IS RESERVED BY DBFL CONSULTING ENGINEERS. NO PART SHALL BE REPRODUCED OR TRANSMITTED WITHOUT THEIR WRITTEN PERMISSION.
 NO CHANGES OF WHATSOEVER NATURE ARE TO BE MADE TO ANY DETAILS SET OUT OR CONTAINED IN ANY DBFL SPECIFICATIONS OR DRAWINGS UNLESS THE EXPRESS CONSENT HAS BEEN OBTAINED IN ADVANCE, IN WRITING, FROM DBFL.

- NOTES:
- GENERAL NOTES:
1. ALL CO-ORDINATES ARE TO IRISH TRANSVERSE MERCATOR (BASED ON OS MAPPING)
 2. ALL LEVELS ARE TO ORDANCE DATUM MALIN HEAD (BASED ON LIDAR SURVEY INFORMATION)
 3. ALL DIMENSIONS IN METERS UNLESS SPECIFIED OTHERWISE
 4. DO NOT SCALE FROM DRAWING

- EXISTING CARRIAGEWAY EDGELINE
- CARRIAGEWAY
- FOOTPATH
- CYCLE TRACK
- CYCLE LANE
- LANDSCAPED AREA
- DROP KERBING
- 125mm HIGH KERBING
- BEVEL KERBING
- TRANSITION KERBING
- SIGNAL POLE

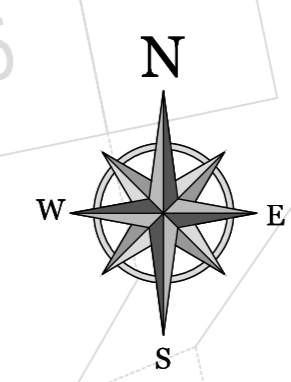

SDCC
 Comhairle Contae South Dublin
 Átha Cliath Theas County Council
 EOIN BURKE - AN STIÚRTHOIR PLEANÁLA AGUS IOMPAIR
 DIRECTOR OF PLANNING AND TRANSPORT
 JOHN-JOE HEGARTY - INNEALTÓIR SINSEAR
 SENIOR ENGINEER PLANNING AND TRANSPORT

ORDNANCE SURVEY IRELAND LICENCE
 No CYAL50276885
 © ORDNANCE SURVEY IRELAND
 GOVERNMENT OF IRELAND

3	30-03-26	Junction Revised	JP	BM
2	23-10-25	Dimensions Added	JP	BM
1	16-09-25	Second Issue	JP	MMK
0	09-09-25	First Issue	JP	MMK
rev	date	description	by	chkd.

STATUS CODES
 Purpose P1 - INFORMATION | acceptance S - ISSUED

DBFL
 CONSULTING ENGINEERS
 T: + 353 1 400 4000 | E: info@dbfl.ie | W: www.dbfl.ie
 DUBLIN | CORK | GALWAY | WATERFORD

project ref:
 OLD NANGOR ROAD - SIGNALISED JUNCTION

drawing title:
 PRELIMINARY SITE ACCESS ARRANGEMENTS

sdcc:
 SOUTH DUBLIN COUNTY COUNCIL

designed by	author	scale	sheet size
MMK	JP	1:250	A1P
drawing no.	revision		
250094-X-04-Z00-DTM-DR-DBFL-CE-9001			3