





NORTH

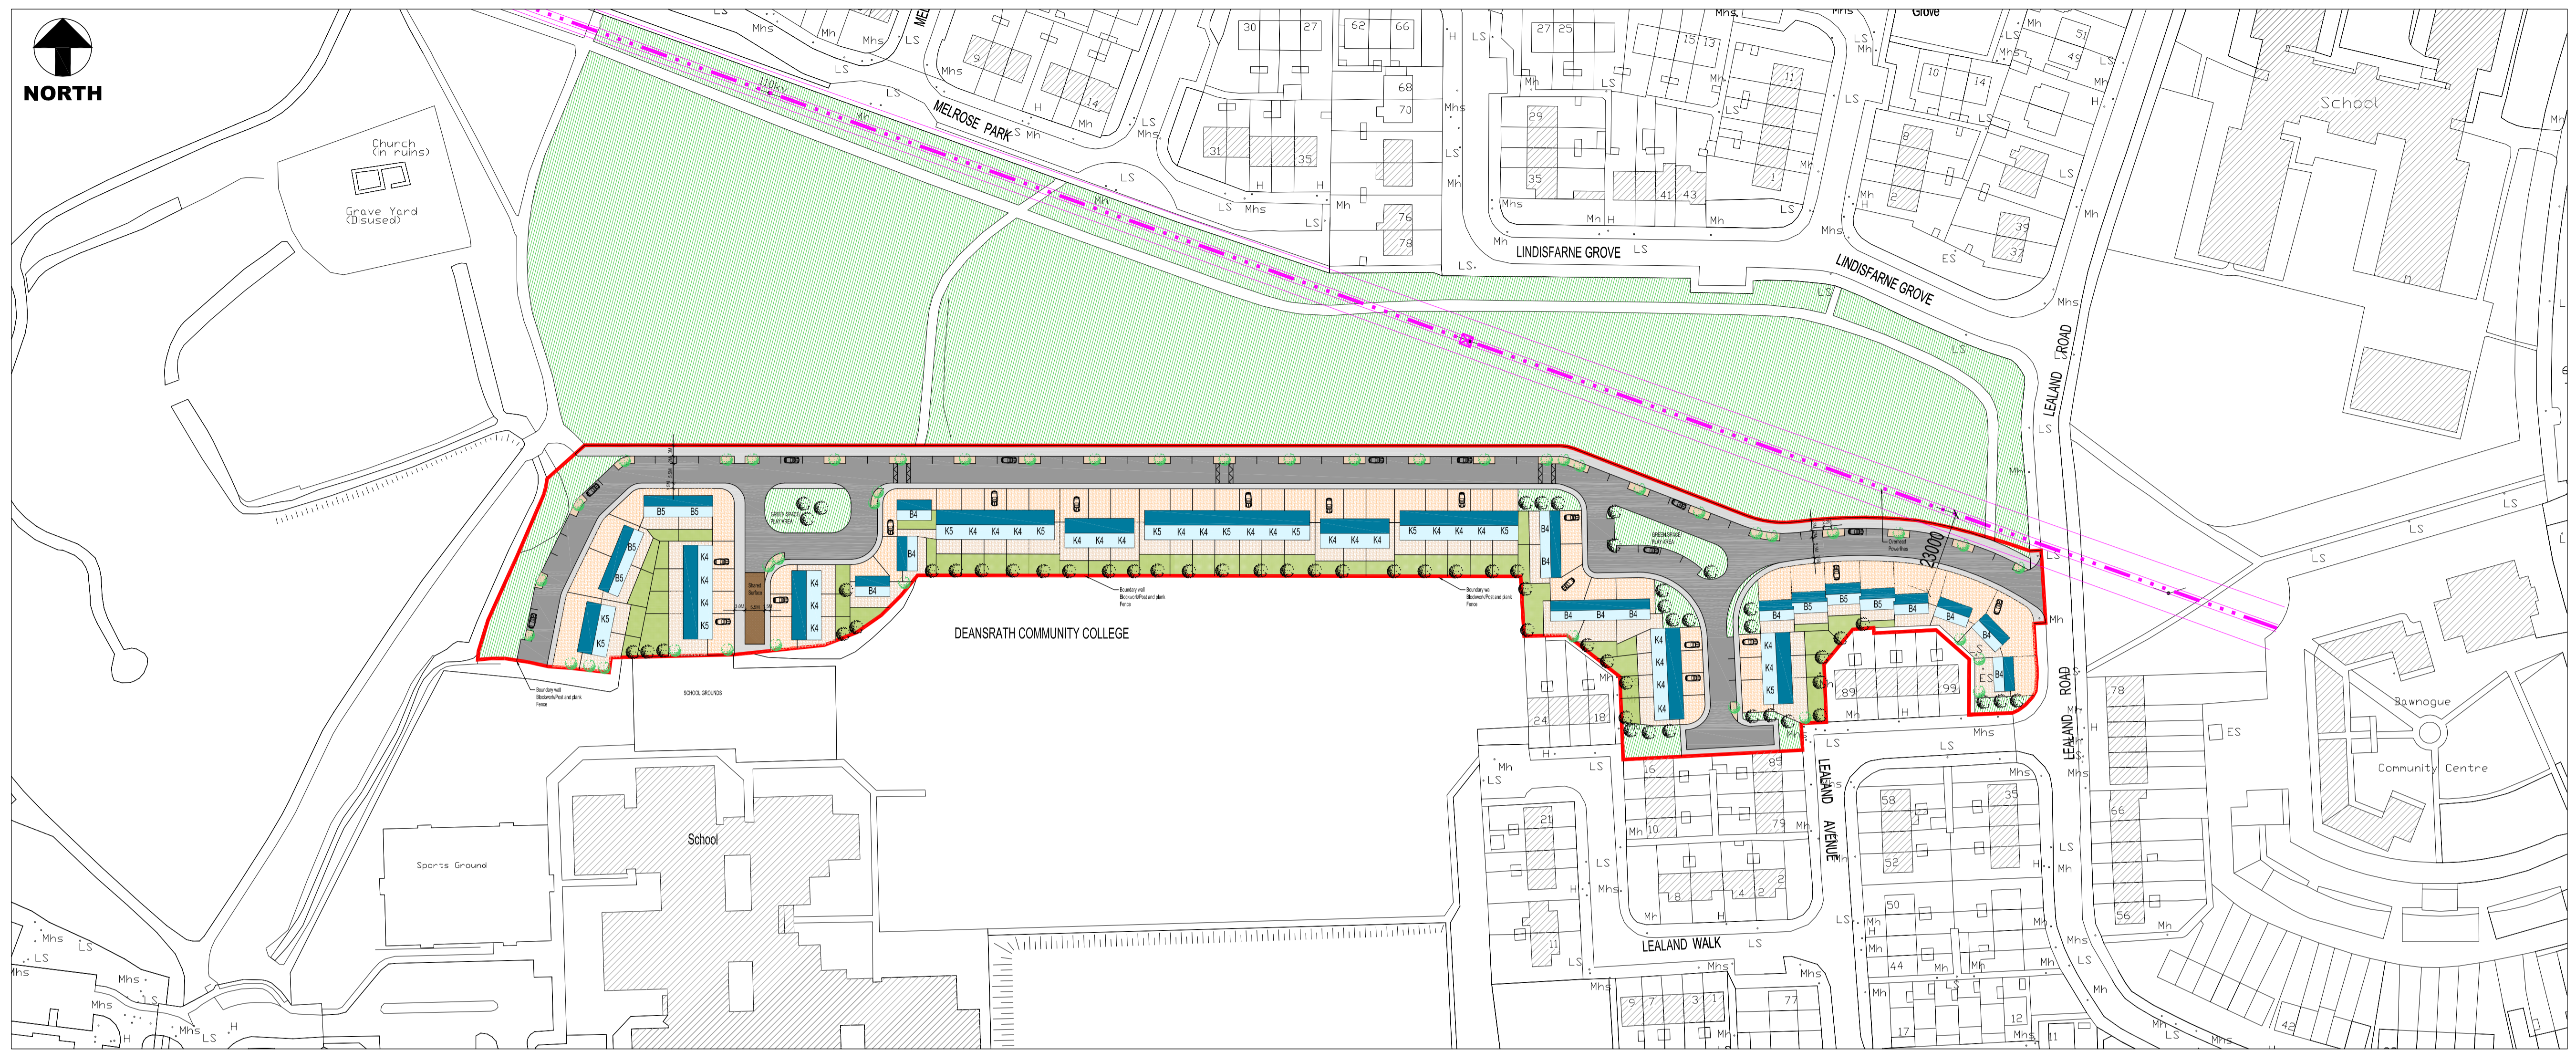

01 PROPOSED SITE PLAN
1:1000



NORTH

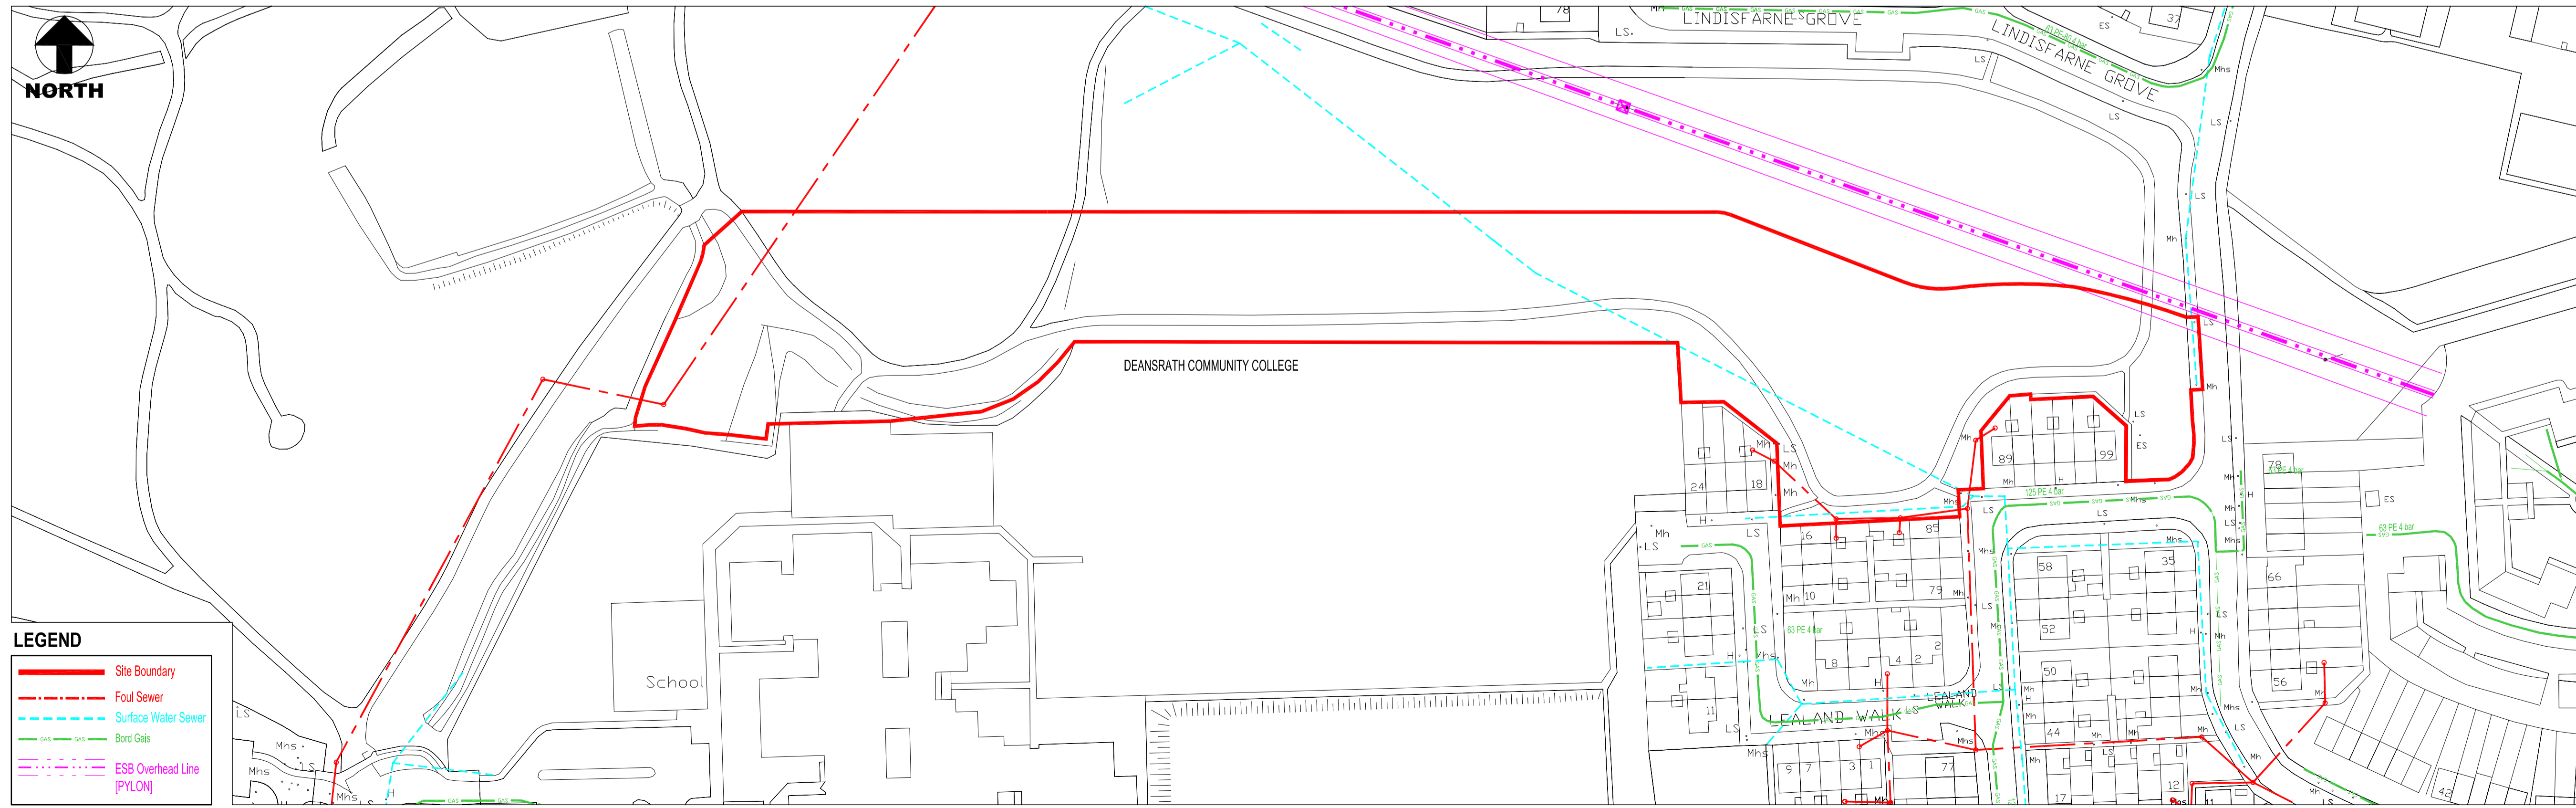

LEGEND

- Site Boundary
- Foul Sewer
- Surface Water Sewer
- Bord Gais
- ESB Overhead Line (PYLON)

02 EXISTING SITE/CONTRANTS
1:1000