






NORTH

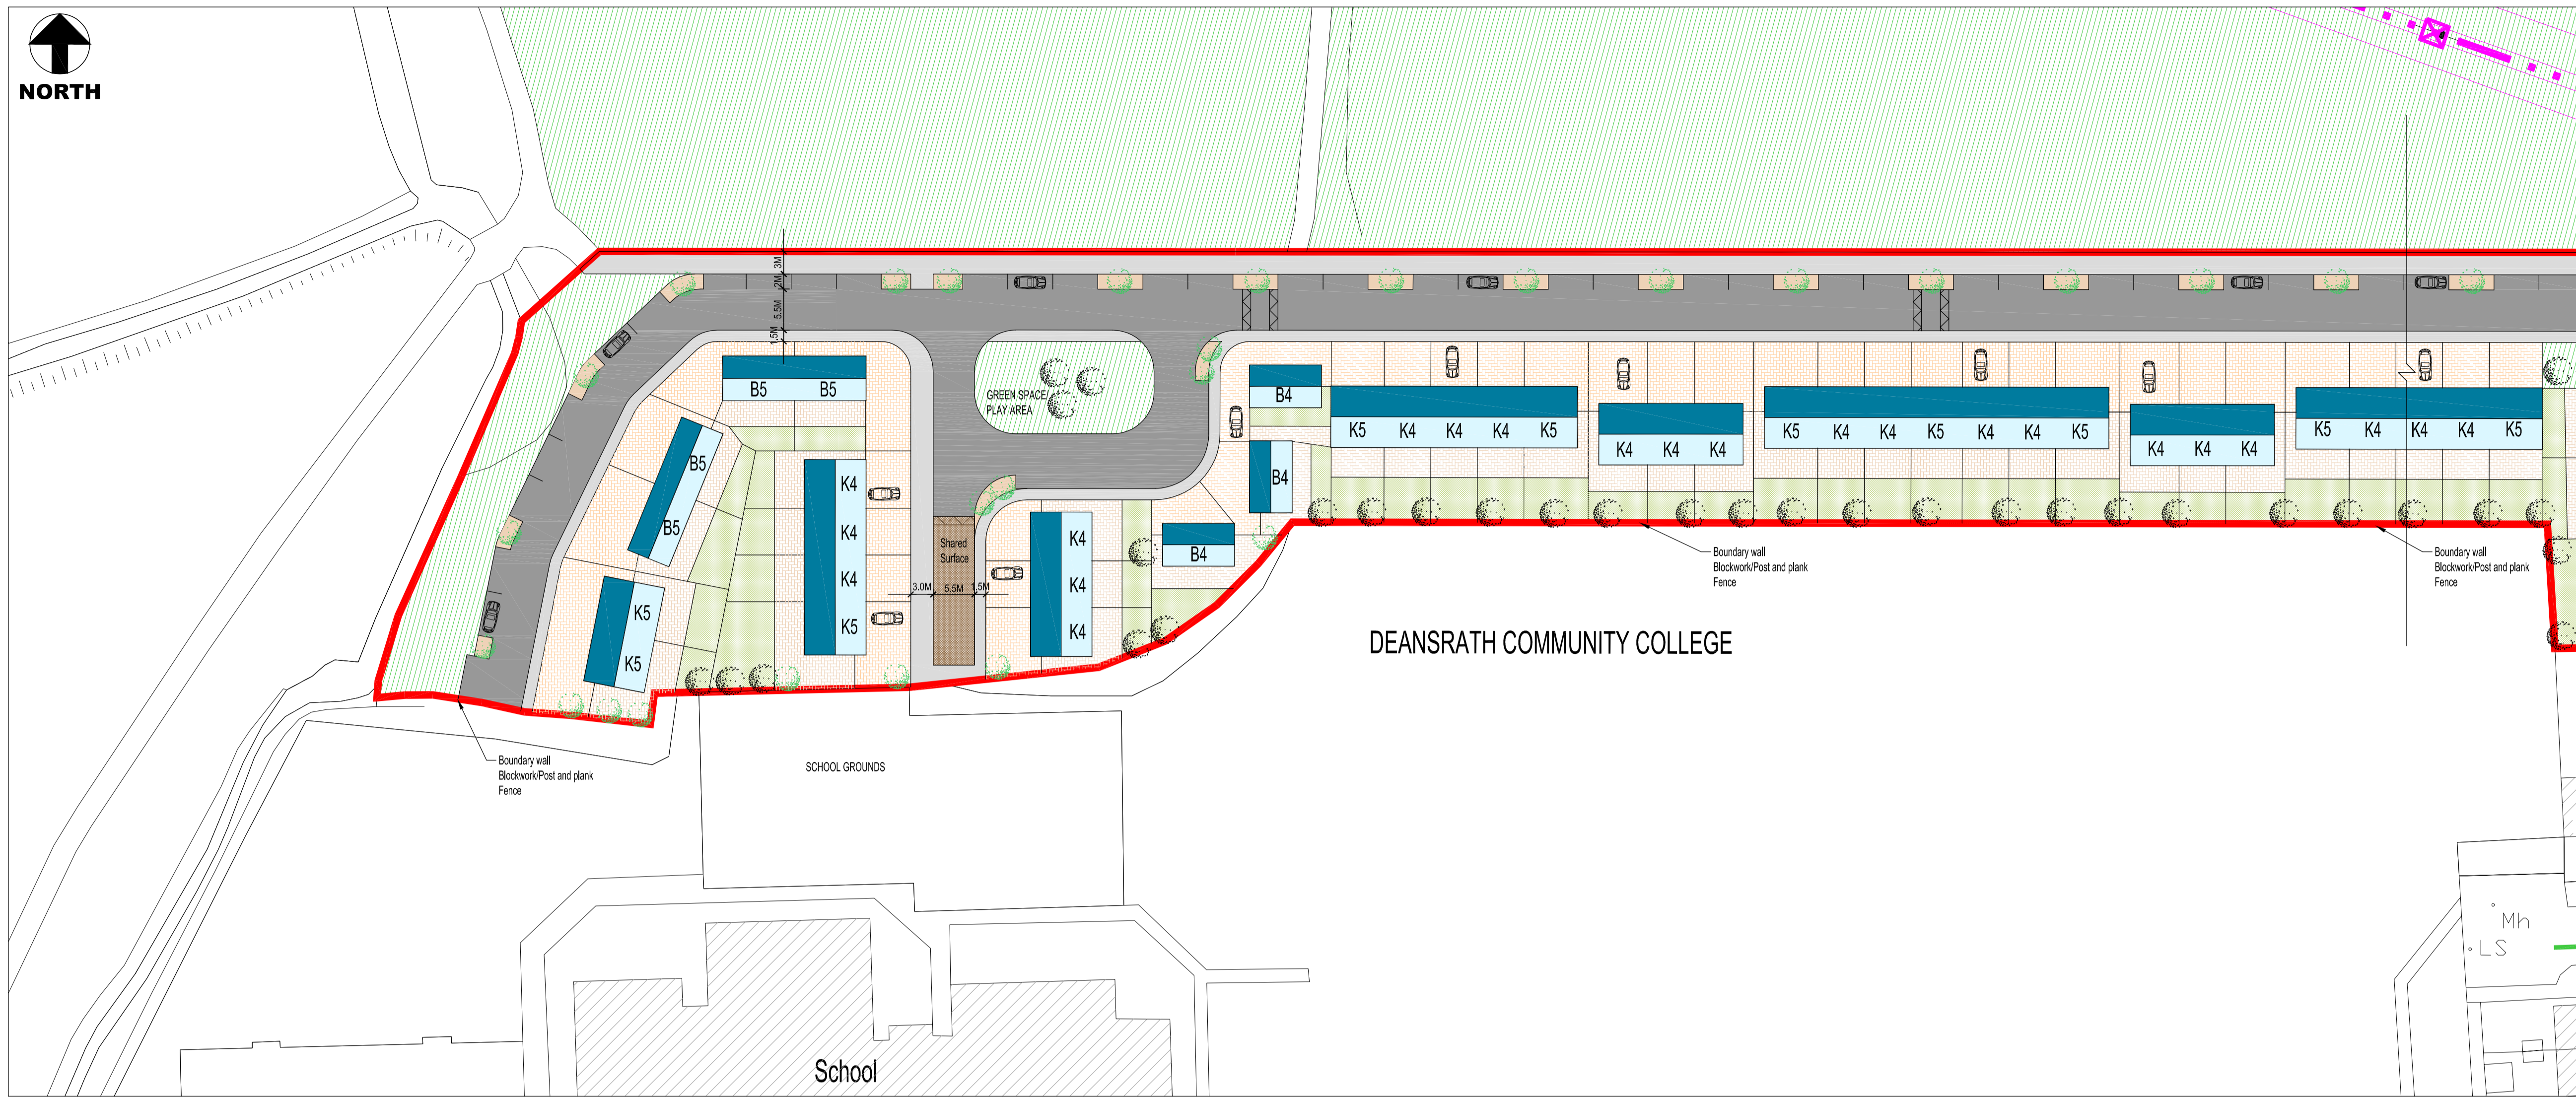

01 PROPOSED SITE PLAN- VIEW 1
1:500

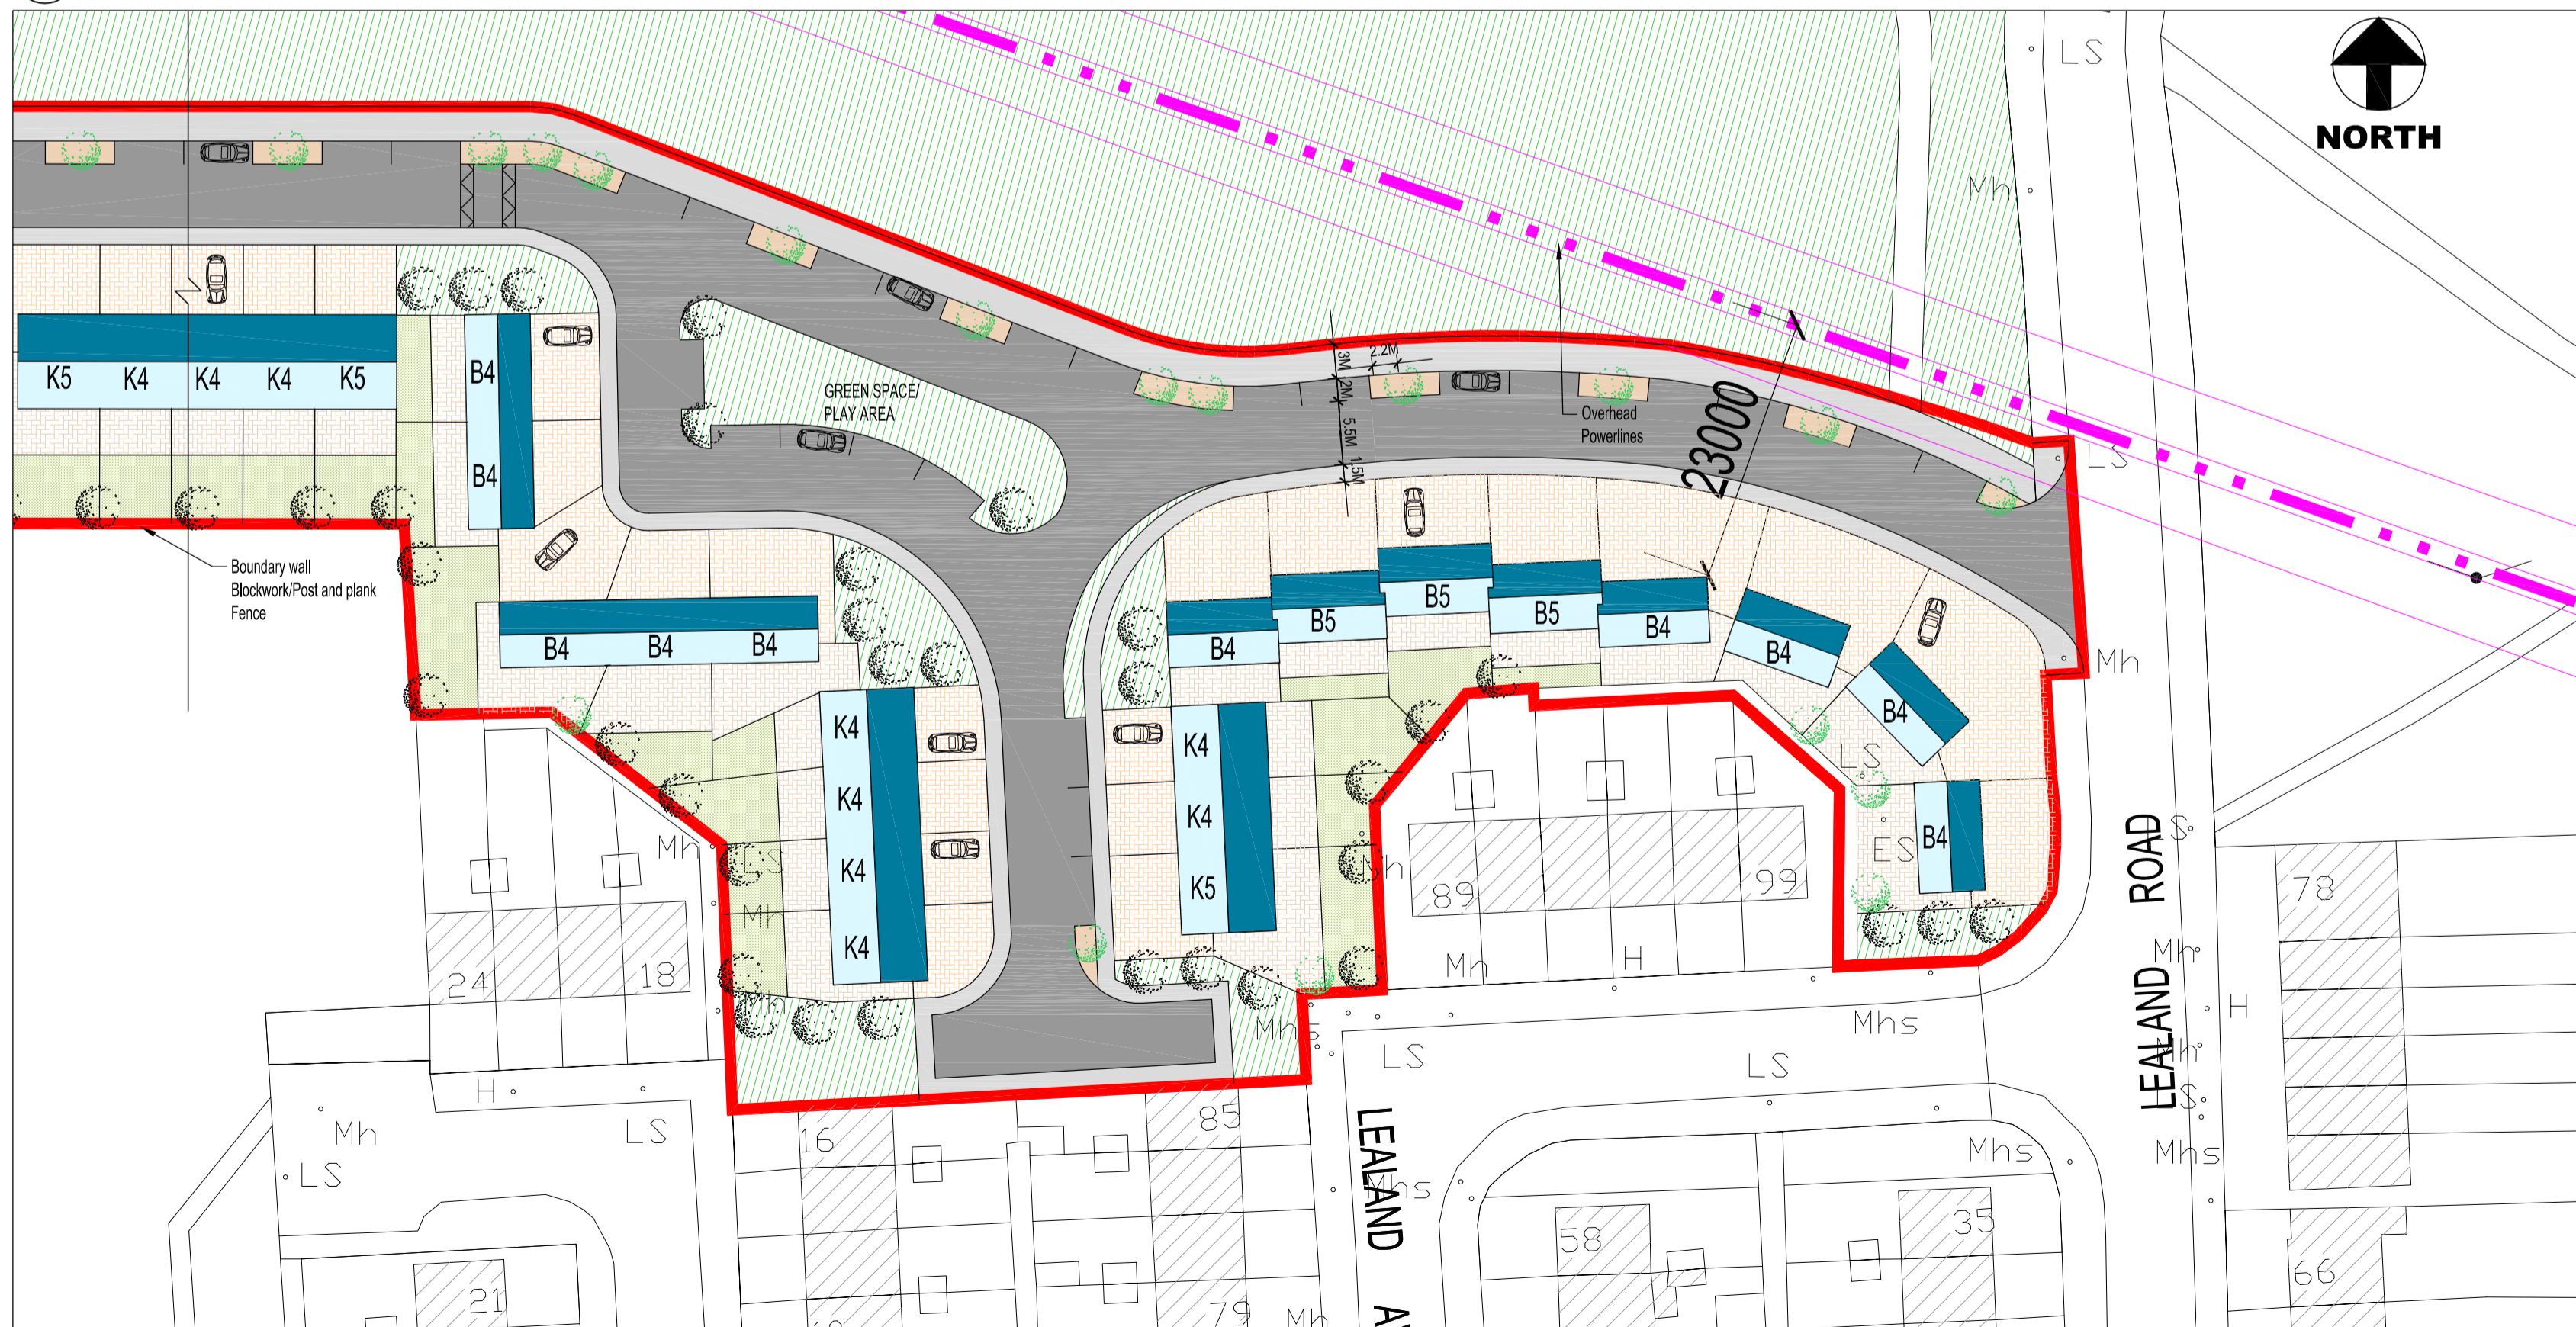

02 PROPOSED SITE PLAN- VIEW 2
1:500

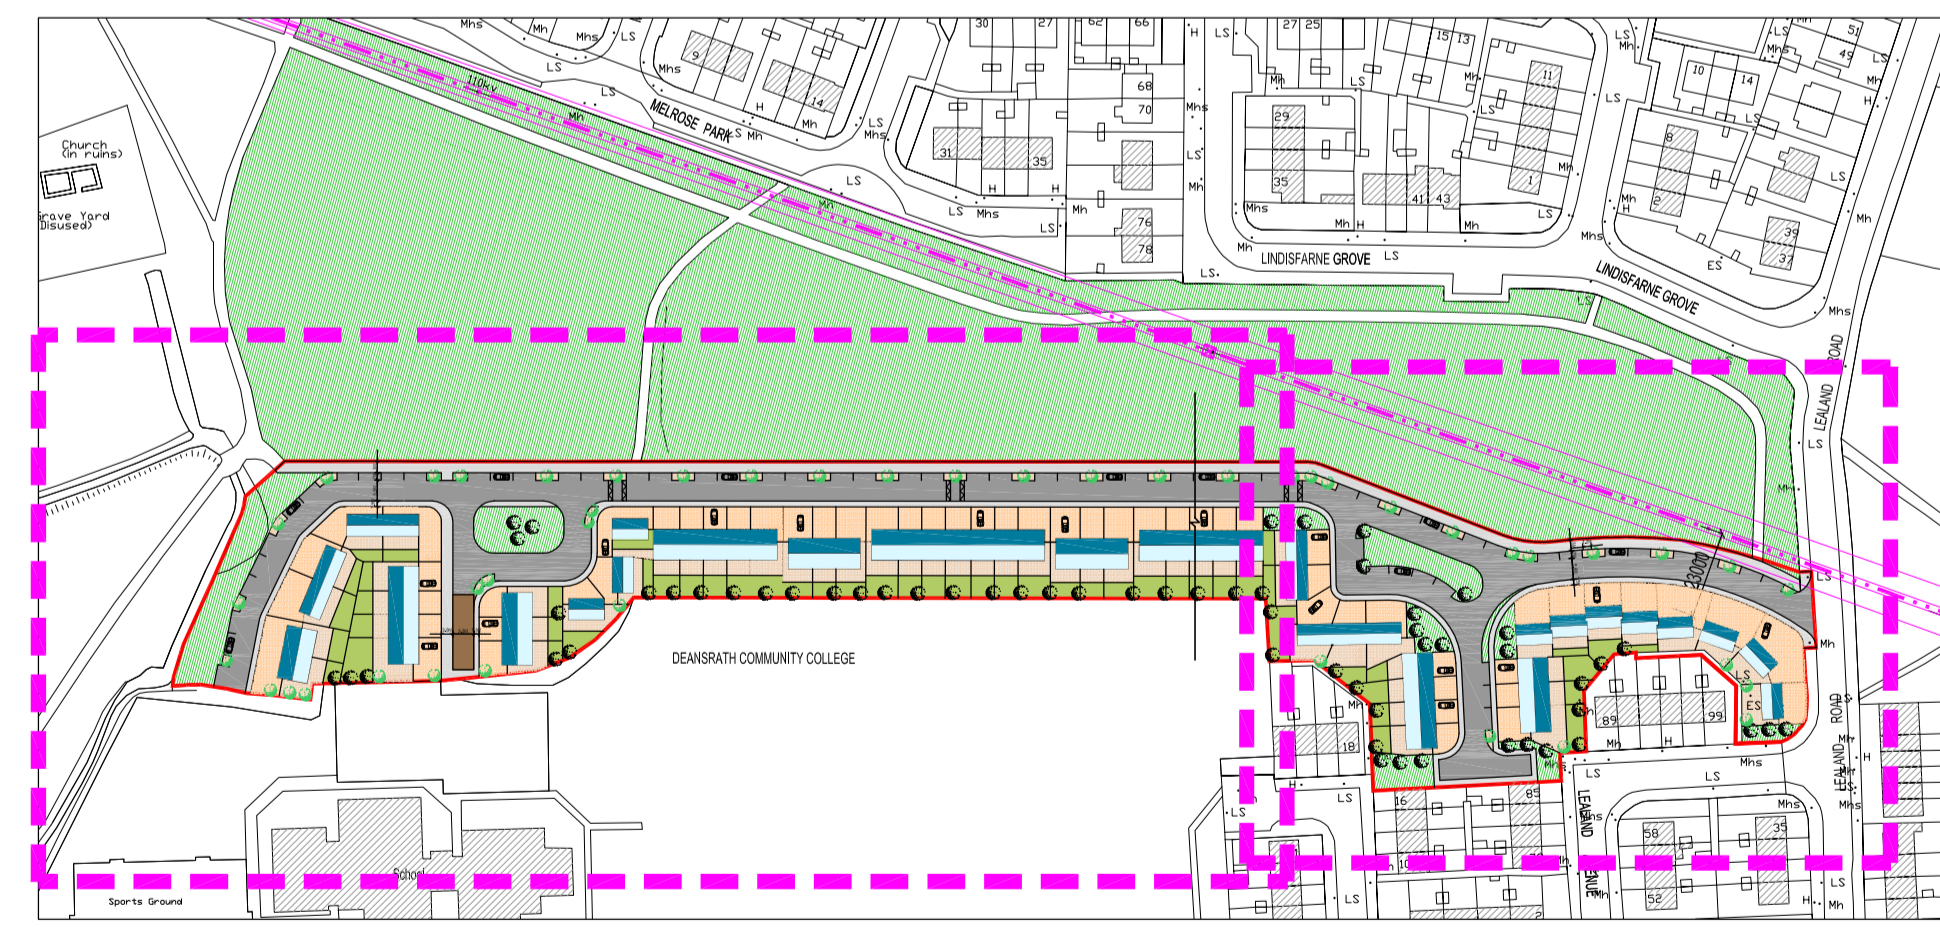

03 KEY PLAN
1:2000