



ST CUTHBERT'S PARK PART 8 2016

SHEET 05
PART 8

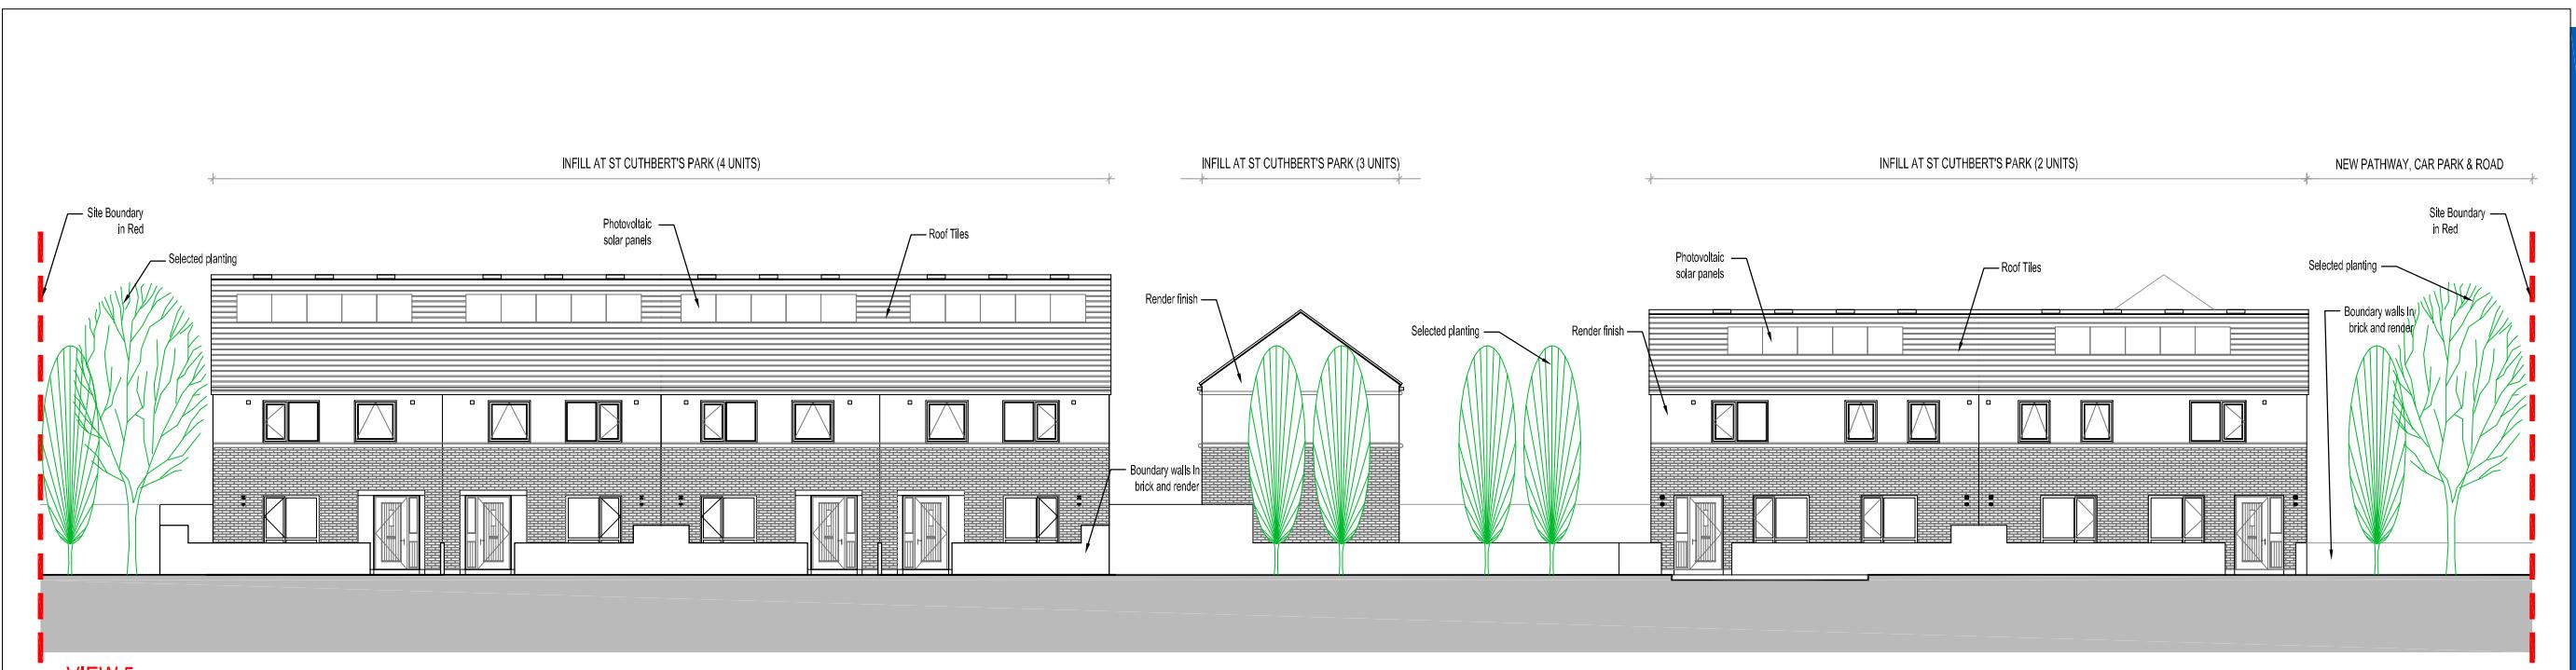

VIEW 5

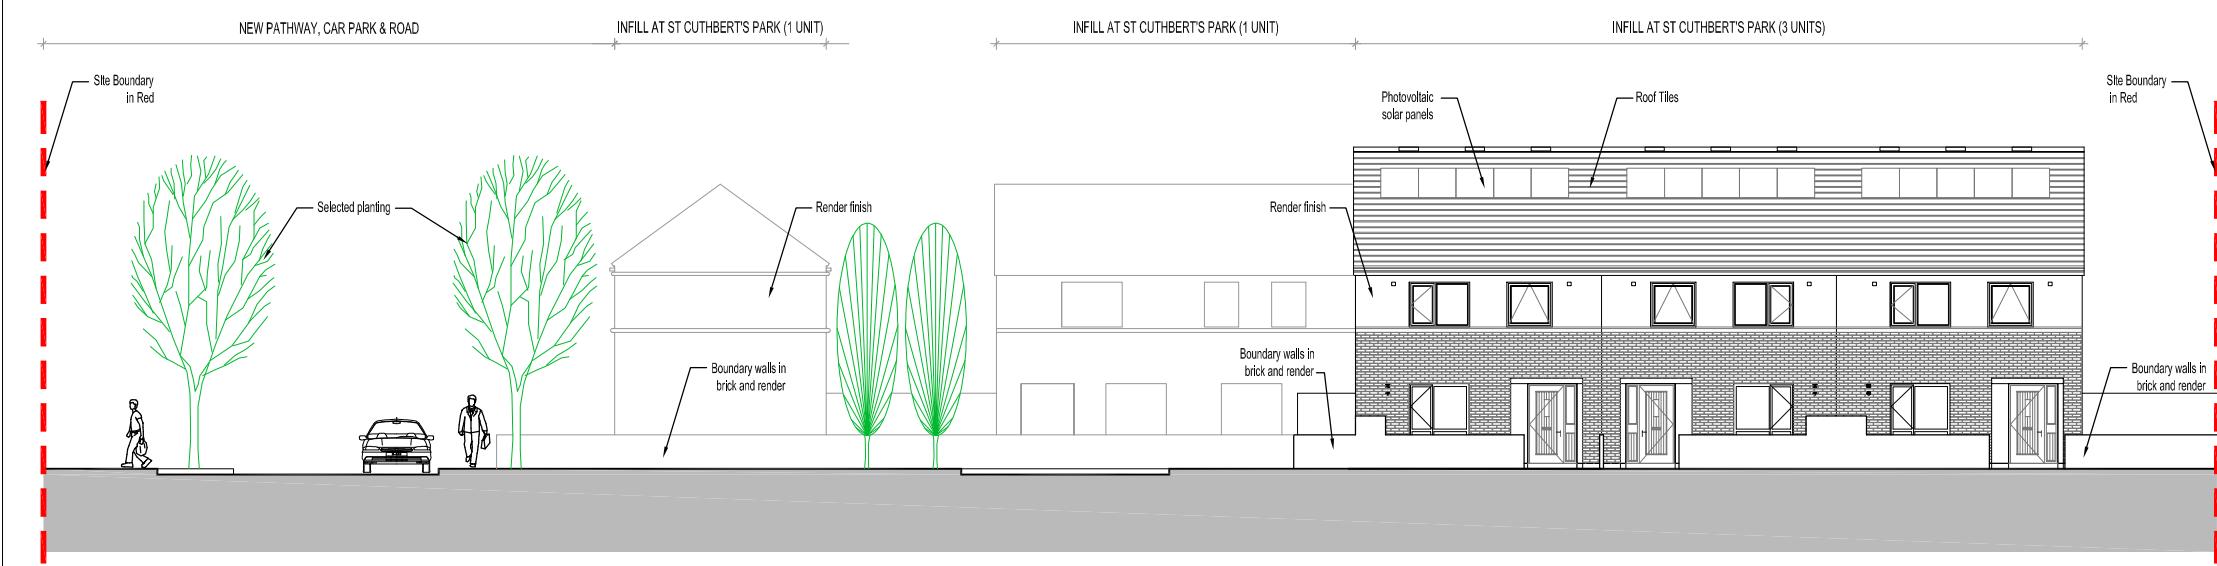

VIEW 6

