



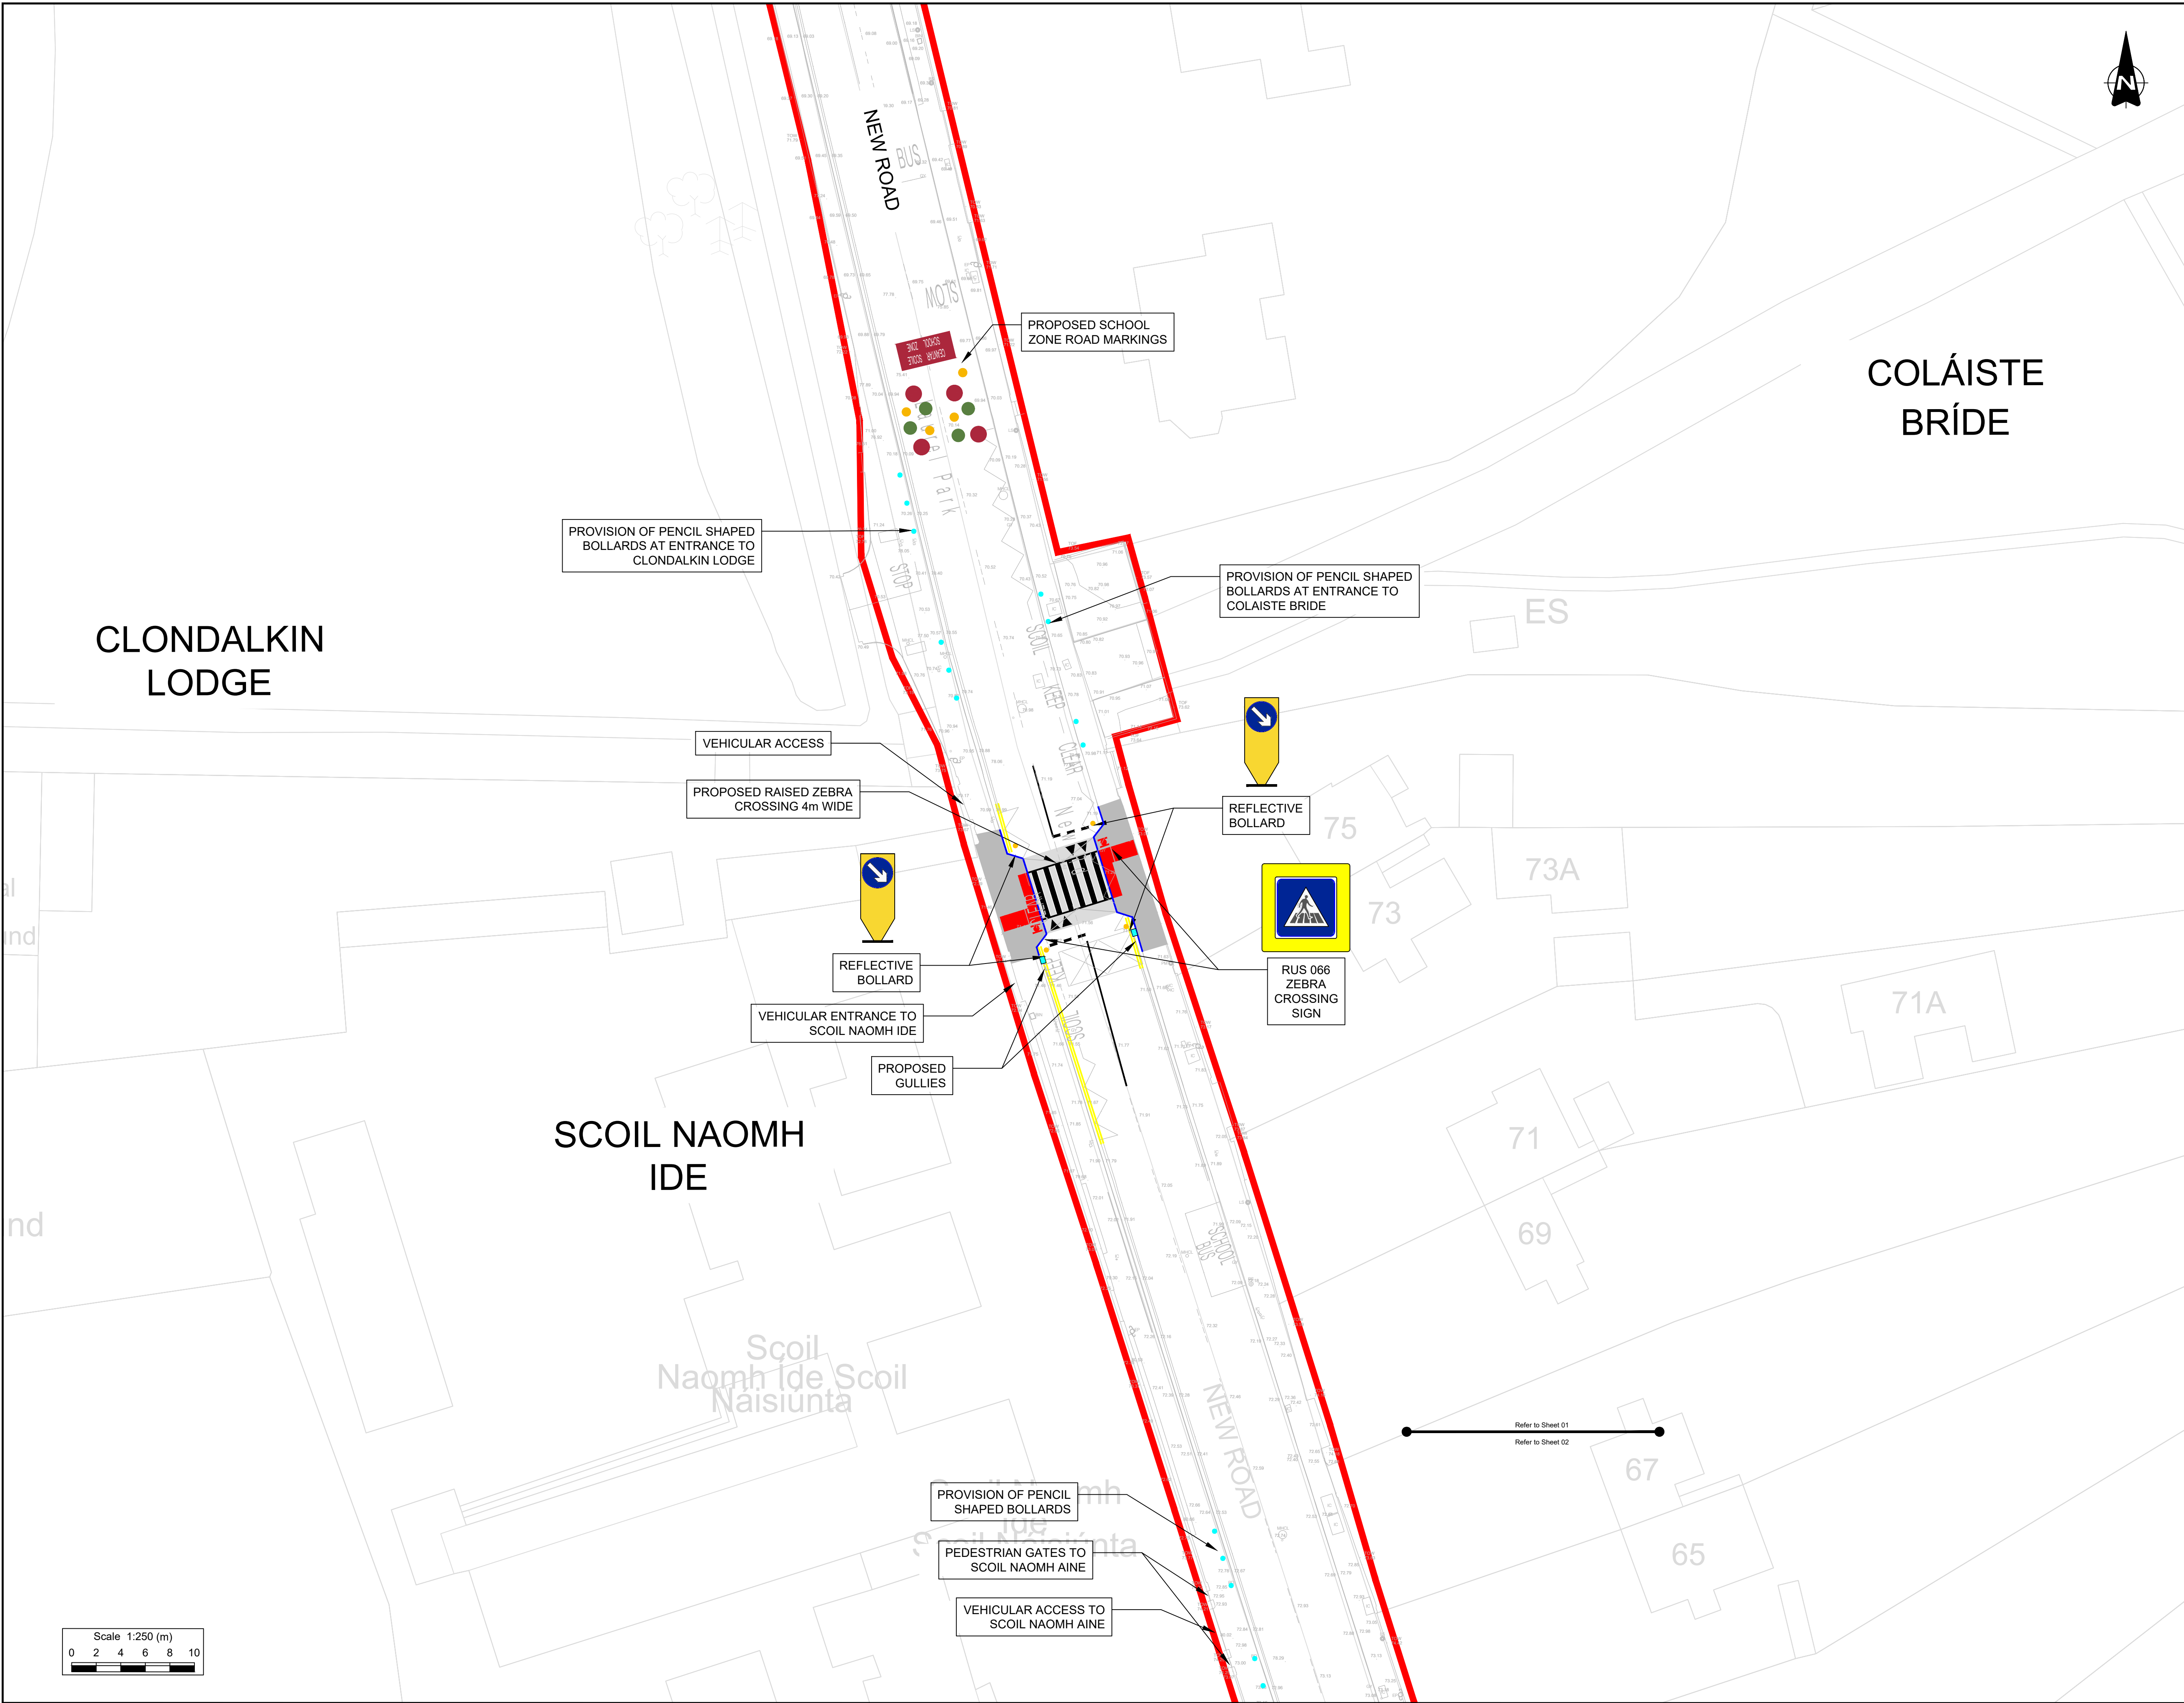

- Notes:
1. This drawing should be read in conjunction with all other drawings and relevant specifications.
 2. All dimensions are in millimeters unless otherwise stated.
 3. Do not scale from this drawing.
 4. All coordinates are in metres and are to Irish Transverse Mercator.
 5. Drawings based on topographical survey undertaken by xx in xx 2026.

- LEGEND:
- REDLINE BOUNDARY
 - PROPOSED 125mm UPSTAND KERB
 - PROPOSED RED TACTILE PAVING
 - PROPOSED BUFF TACTILE PAVING
 - PROPOSED CONCRETE FOOTWAY
 - EXISTING GRASS VERGE
 - PROPOSED RAISED TABLE (75mm HIGH)
 - PROPOSED ROAD RESURFACING FULL MAKE UP (100mm)
 - PROPOSED ILLUMINATED BOLLARD
 - PROPOSED PENCIL BOLLARD
 - PROPOSED ROAD SIGNS
 - PROPOSED GULLY

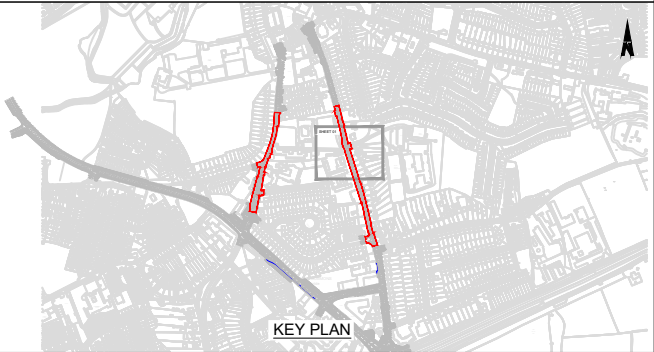

P1	20/08/26	For Review	SRP	AMP	AMP
P0	30/07/26	Initial Draft	PR	AMP	AMP
Rev	Date	Revision details	Drawn	Check	Approv

© This drawing is the property of SYSTRA Limited and the information can only be reproduced with their prior permission.


SYSTRA
2nd Floor, Riverview House
21-23 City Quay
Dublin, D02 AY91
T +353 1 566 2028
E ir.dublin@systra.com
W www.systra.co.uk



Project
Safe Routes to School Round 3
South Dublin County Council


Title
Scoil Naomh Áine
Non-Statutory Public Consultation
Sheet 1 of 3

Date	August 2026	Drawn	PR	Checked	AMP	Approved	AMP
Original size	A1	Scale	1:250	Drawing Status	Information	Rev	P1
Drawing Number	26A74-SC1-SYS-PD-XX-DR-C-101-01						

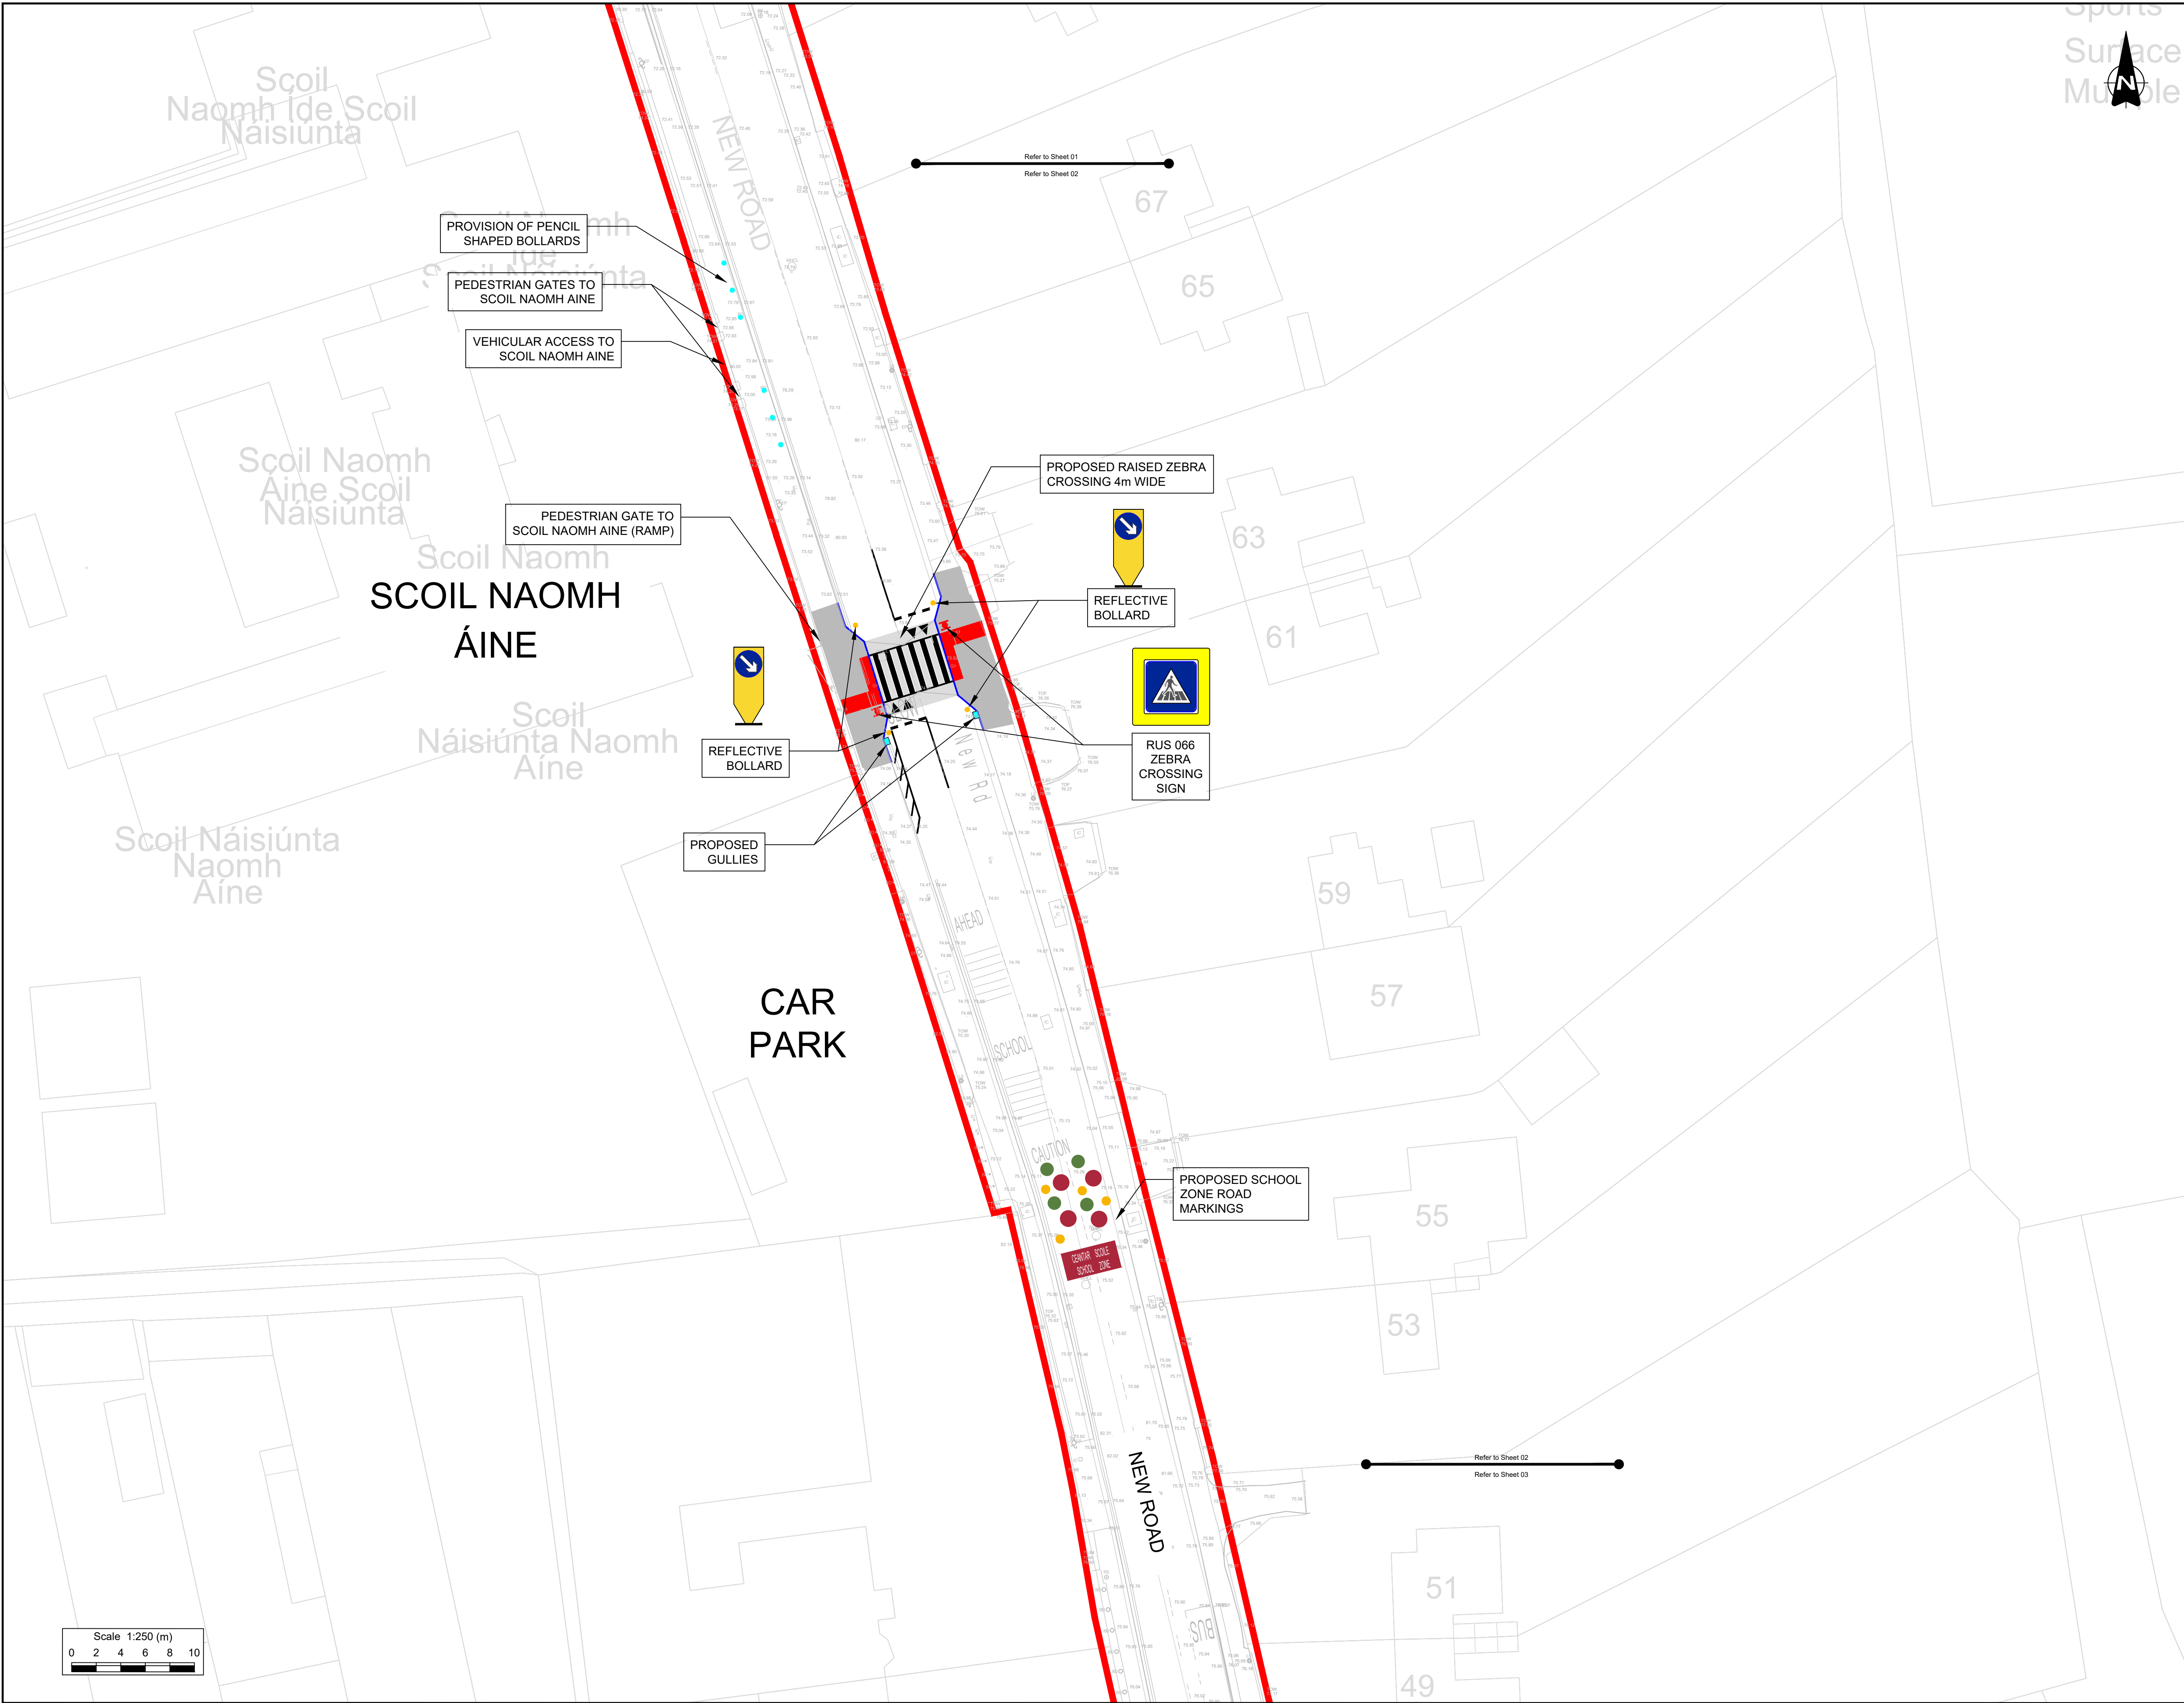

- Notes:
1. This drawing should be read in conjunction with all other drawings and relevant specifications.
 2. All dimensions are in millimeters unless otherwise stated.
 3. Do not scale from this drawing.
 4. All coordinates are in metres and are to Irish Transverse Mercator.
 5. Drawings based on topographical survey undertaken by xx in xx 2026.

- LEGEND:
- REDLINE BOUNDARY
 - PROPOSED 125mm UPSTAND KERB
 - PROPOSED RED TACTILE PAVING
 - PROPOSED BUFF TACTILE PAVING
 - PROPOSED CONCRETE FOOTWAY
 - EXISTING GRASS VERGE
 - PROPOSED RAISED TABLE (75mm HIGH)
 - PROPOSED ROAD RESURFACING FULL MAKE UP (100mm)
 - PROPOSED ILLUMINATED BOLLARD
 - PROPOSED PENCIL BOLLARD
 - PROPOSED ROAD SIGNS
 - PROPOSED GULLY

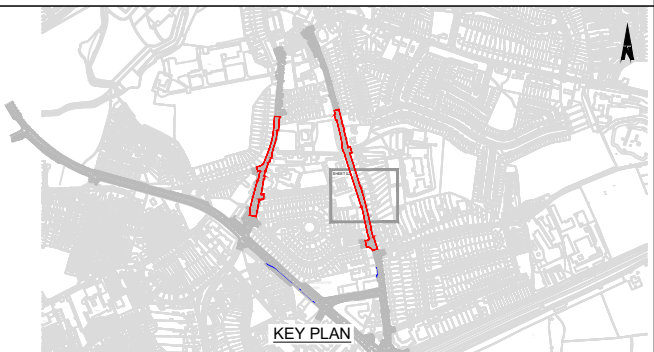

P1	20/08/26	For Review	SRP	AMP	AMP
P0	30/07/26	Initial Draft	PR	AMP	AMP
Rev	Date	Revision details	Drawn	Check	Approv

© This drawing is the property of SYSTRA Limited and the information can only be reproduced with their prior permission.

SYSTRA
2nd Floor, Riverview House
21-23 City Quay
Dublin, D02 AY91
T +353 1 566 2028
E ir.dublin@systra.com
W www.systra.co.uk

Client
SDCC
South Dublin County Council
Udarás
Náisiúnta Iompair
National Transport Authority

Project
Safe Routes to School Round 3
South Dublin County Council

Title
Scoil Naomh Áine
Non-Statutory Public Consultation
Sheet 2 of 3


Date	August 2026	Drawn	PR	Checked	AMP	Approved	AMP
Original size	A1	Scale	1:250	Drawing Status	Information	Rev	P1
Drawing Number	26A74-SC1-SYS-PD-XX-DR-C-101-02						



- Notes:
1. This drawing should be read in conjunction with all other drawings and relevant specifications.
 2. All dimensions are in millimeters unless otherwise stated.
 3. Do not scale from this drawing.
 4. All coordinates are in metres and are to Irish Transverse Mercator.
 5. Drawings based on topographical survey undertaken by xx in xx 2026.

LEGEND:

- | | |
|---|---|
|  | REDLINE BOUNDARY |
|  | PROPOSED 125mm UPSTAND KERB |
|  | PROPOSED RED TACTILE PAVING |
|  | PROPOSED BUFF TACTILE PAVING |
|  | PROPOSED CONCRETE FOOTWAY |
|  | EXISTING GRASS VERGE |
|  | PROPOSED RAISED TABLE (75mm HIGH) |
|  | PROPOSED ROAD RESURFACING FULL
MAKE UP (100mm) |
|  | PROPOSED ILLUMINATED BOLLARD |
|  | PROPOSED PENCIL BOLLARD |
|  | PROPOSED ROAD SIGNS |
|  | PROPOSED GULLY |

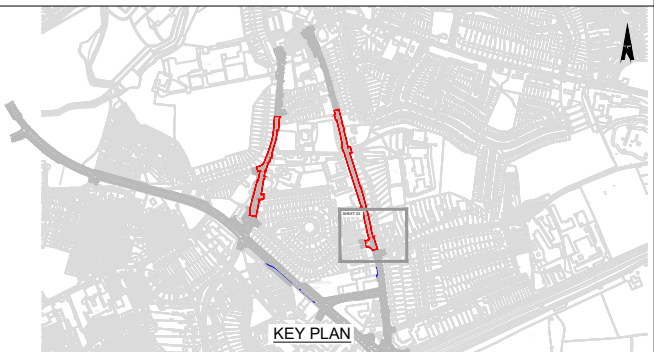

1	20/08/26	For Review	SRP	AMP	AMP
0	30/07/26	Initial Draft	PR	AMP	AMP
ev	Date	Revision details	Drawn	Check.	Approv

© This drawing is the property of SYSTRA Limited and the information can only be reproduced with their prior permission.

SYSTRA 2nd Floor, Riverview House
21-23 City Quay
Dublin, D02 AY91
T +353 1 566 2028
E ir_dublin@systra.com
W www.systra.co.uk

SDCC
Comhairle Ceantae
Átha Cliath Thoir South Dublin
County Council


Udarás
Náisiúnta Iompair
National Transport Authority

Safe Routes to School Round 3
South Dublin County Council

Scoil Naomh Áine
Non-Statutory Public Consultation
Sheet 3 of 3

Issue Date	Drawn	Checked	Approved
August 2026	PR	AMP	AMP
Original dwg. size	Scale	Drawing Status	
A1	1:250	Information	
Drawing Number			Rev.
26A74-SC1-SYS-PD-XX-DR-C-101-03			P1