


LEGEND:

- PROPOSED RED COLOURED SURFACING
PROPOSED RAISED OFF ROAD CYCLETRACK
RAISED CYCLE TRACK /OFF ROAD CYCLETRACK UPGRADE AS REQUIRED
PROPOSED FOOTPATH OR PROPOSED FOOTPATH IMPROVEMENT AS REQUIRED
PROPOSED CARRIAGEWAY REALIGNMENT
PROPOSED SHARED AREA
EXISTING ROAD ALIGNMENT
EXISTING SHARED AREA
PROPOSED WIDE SHARED STREET
EXISTING CYCLE FACILITY
EXISTING FOOTPATH
RIVERS, STREAMS, WATERBODIES
PROPOSED TACTILE PAVING
BANK TOP OR EDGE TREATMENT
PROPOSED CCTV LOCATION
PROPOSED PUBLIC LIGHTING LOCATION (SPACING TO BE IN LINE WITH ENVIRONMENTAL REPORT)
- SHRUBS
Viburnum opulus 'COMPACTUM'
Hydrangea 'LIMELIGHT'
Hamamelis mollis
WOODLAND PLANTING, CONTAINING Euonymus europaeus, Crataegus monogyna, Corylus avellana, Pinus sylvestris etc
EXISTING LOW VALUE SCRUB VEGETATION SUCH AS GORSE, BRIAR AND IVY TO BE CLEARED, TREES TO BE SELECTIVELY RETAINED IN FAVOR OF NATIVE SPECIES
GROUND COVER PLANTING (PREFERENCE NATIVE SPECIES) USING Viburnum opulus, Hedera hibernica and Rosa canina etc.
ORNAMENTAL PLANTING USING Rudbeckia 'Deamii', Viburnum Davidii and Abelia chinensis etc.
NATIVE RIVERSIDE PLANTING USING Salix cinerea, Alnus incana, Corylus avellana etc.
MIXED NATIVE HEDGEROW CONTAINING Crataegus monogyna, Prunus spinosa, Viburnum opulus etc.
LOW HEDGE Lonicera pileata
GRASS SEEDING OR SELF SEEDING GRASS IN NATURAL HERITAGE AREAS AND WHERE APPROPRIATE, ALLOW FOR 2m BAND OF GRASS SEEDING WITH SPECIES RICH GRASSLAND EITHER SIDE OF ANY NEW PAVING CONSTRUCTION IN GRASS AREAS WHERE REQUIRED
WET LAND GRASS
BULBS
RESIN BOUND PAVING

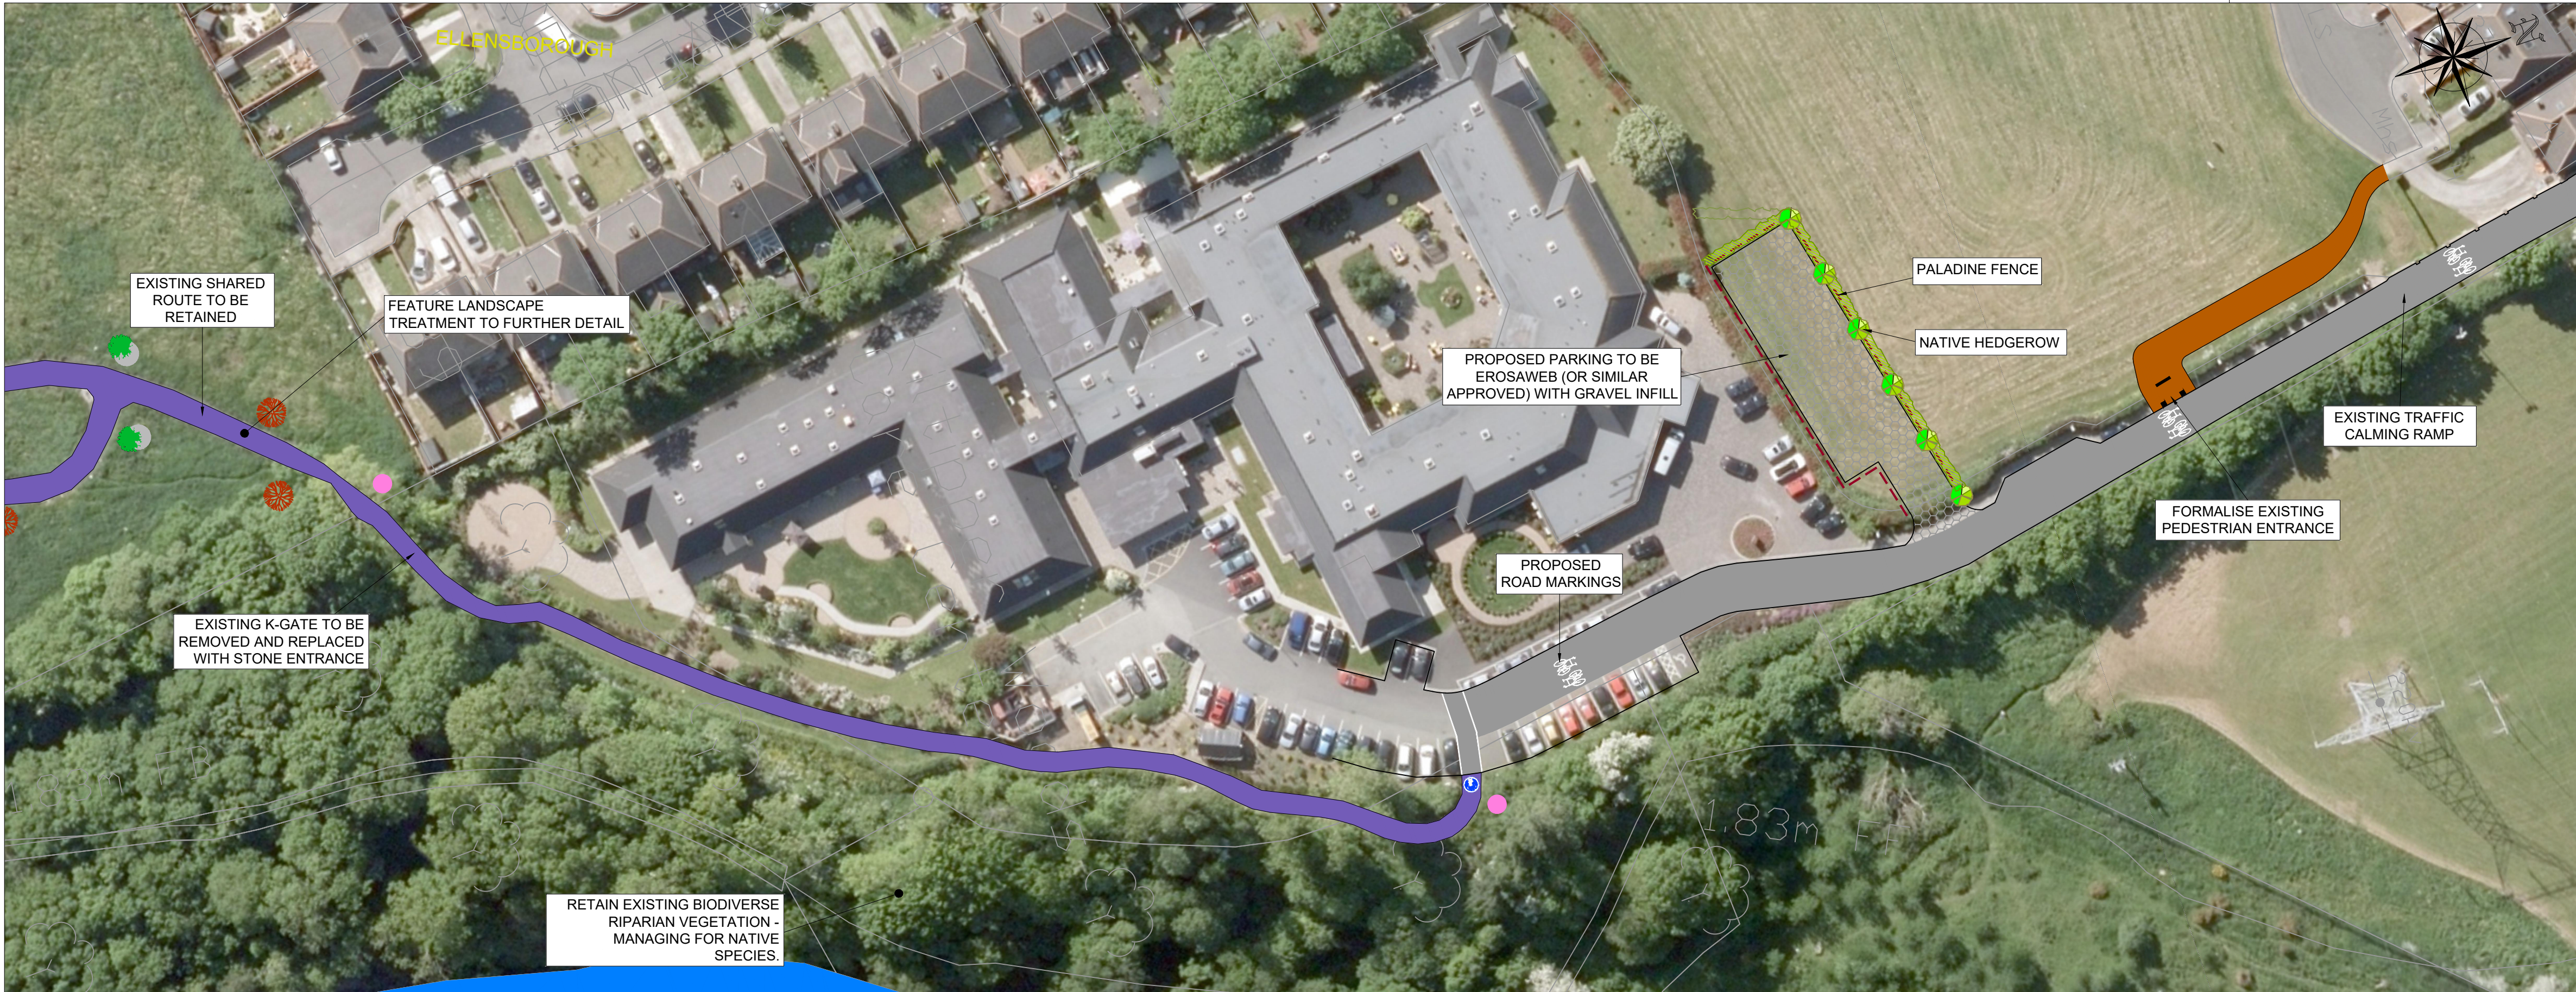

LAYOUT - 3
SCALE: 1:500



LAYOUT - 4
SCALE: 1:500

C	Landscaping Layout and Legend Amendments	KT	27/04/17
B	Landscaping Layout and Text Amendments	KT	06/04/17
A	Text Amendments	PW	28/09/16
Revision	Description	Initials	Date



Clifton Scannell Emerson
Associates Limited
Consulting Engineers,
Seafort Lodge,
Castledawson Avenue,
Blackrock, Co. Dublin,
Ireland.
T: +353 1 288 5006
F: +353 1 283 3466
E: info@csea.ie
W: www.csea.ie

Client	South Dublin County Council		
Project	Dodder Greenway		
Dwg. Title	Proposed Scheme Layout Sheet 2 of 22		
Drawn By	JG	Date	20-04-15
Checked by	RG	Scale	1:500 @ A1
Dwg. Progress	PART 8		
Dwg. No.	13_102_00_2202-C		