

|          |                                          |          |          |
|----------|------------------------------------------|----------|----------|
| C        | Landscaping Layout and Legend Amendments | KT       | 27/04/17 |
| B        | Landscaping Layout and Text Amendments   | KT       | 06/04/17 |
| A        | Text Amendments                          | PW       | 28/09/16 |
| Revision | Description                              | Initials | Date     |


|                      |                             |
|----------------------|-----------------------------|
| <u>Client</u>        | South Dublin County Council |
| <u>Project</u>       | Dodder Greenway             |
|                      | Proposed Scheme Layout      |
| <u>Dwg. Title</u>    | Sheet 3 of 22               |
| <u>Drawn By</u>      | JG                          |
| <u>Date</u>          | 20-04-15                    |
| <u>Checked by</u>    | RG                          |
| <u>Scale</u>         | 1:500 @ A1                  |
| <u>Dwg. Progress</u> | PART 8                      |
| <u>Dwg. No.</u>      | 13_102_00_2203-C            |



LAYOUT - 5

---

SCALE: 1:500

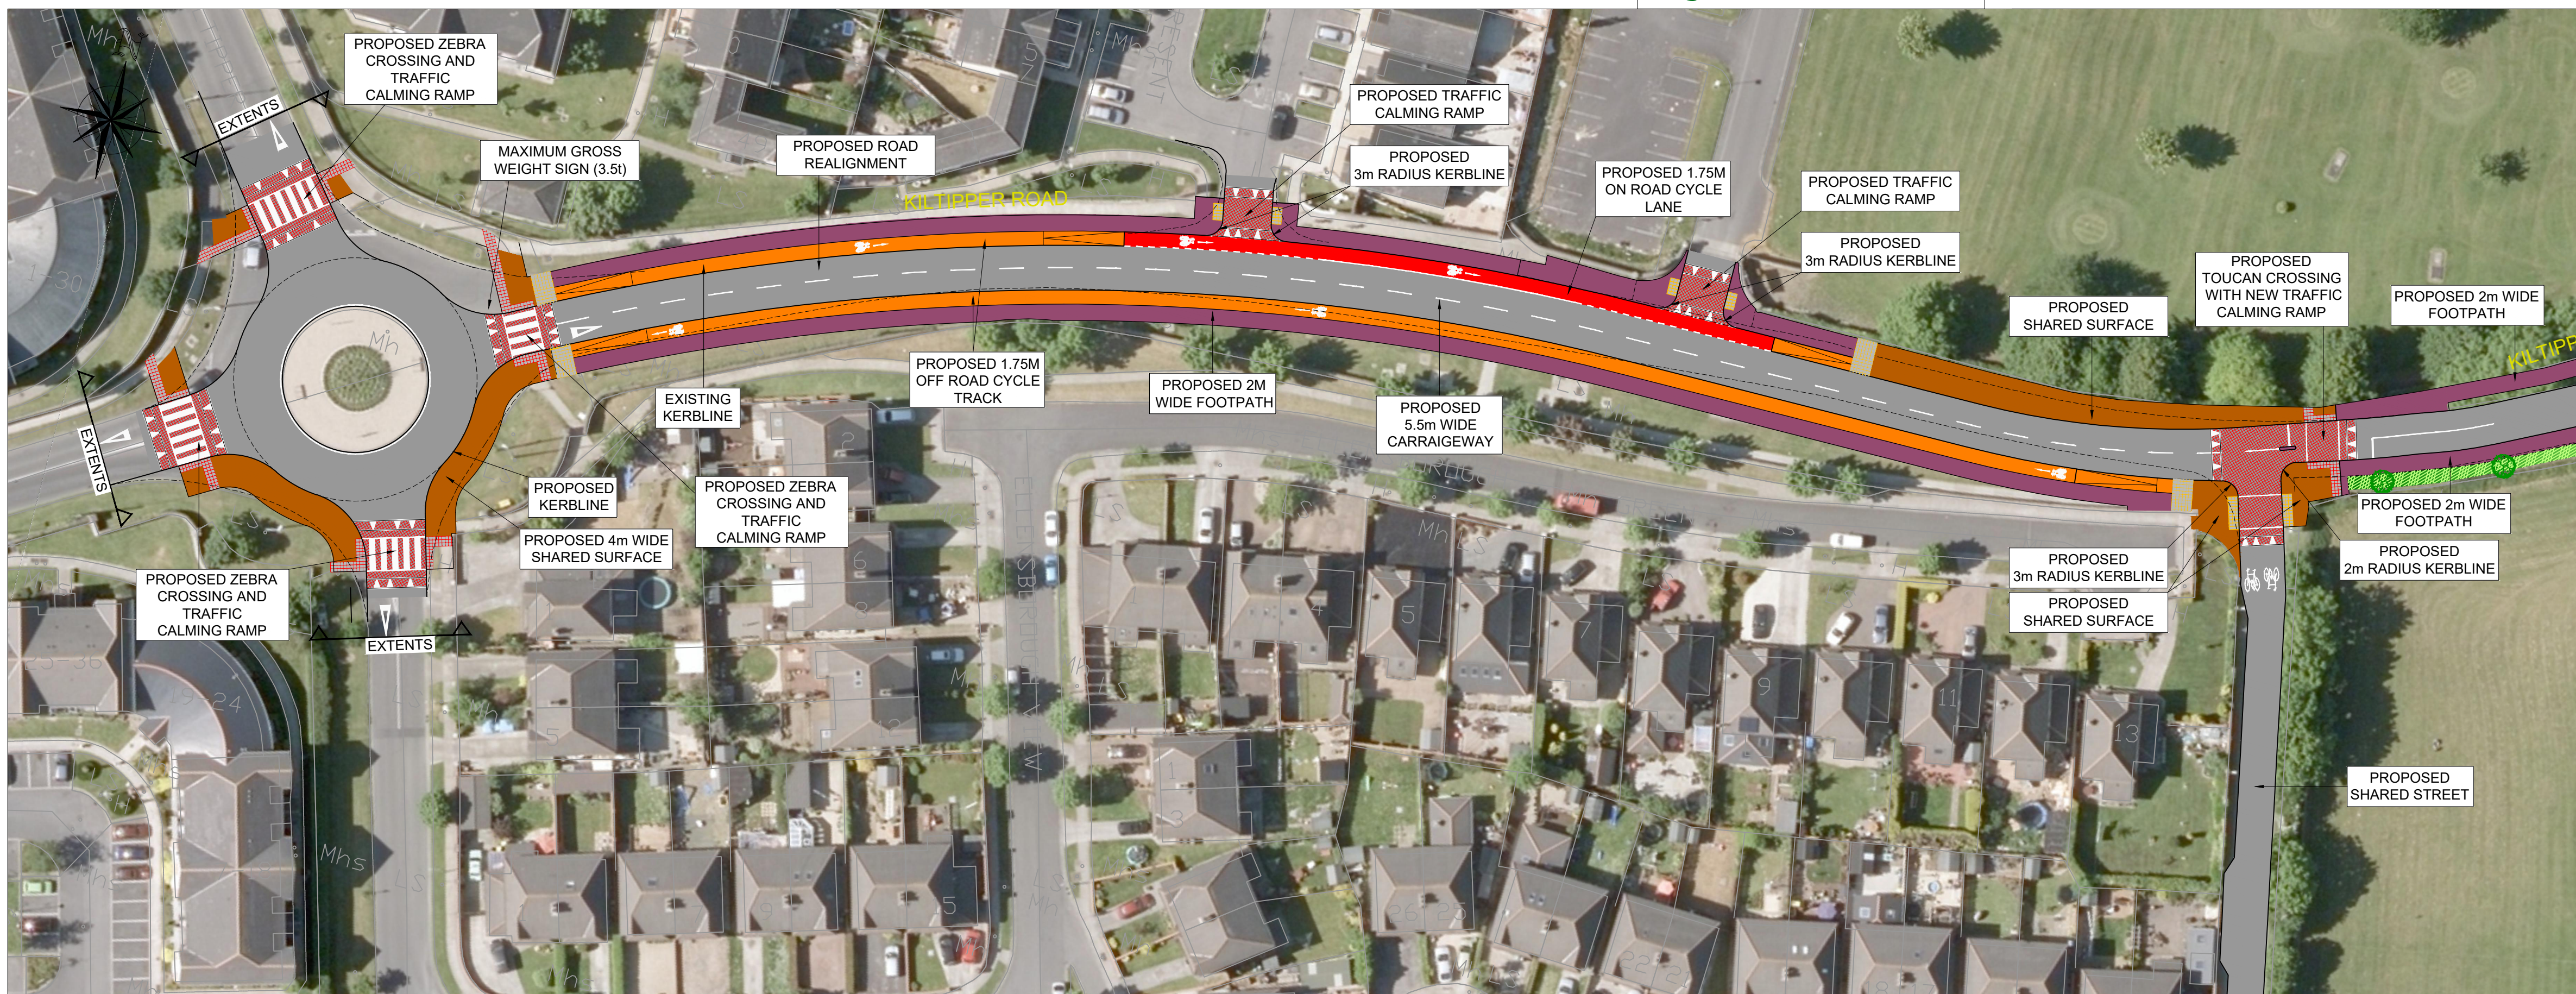

LAYOUT - 6

---

SCALE: 1:500