




HOUSING DEVELOPING RIVERSDALE / MAYFIELD ROAD

SHEET 03

PART 8

Comhairle Contae Anra Chainn Treasa
South Dublin County Council

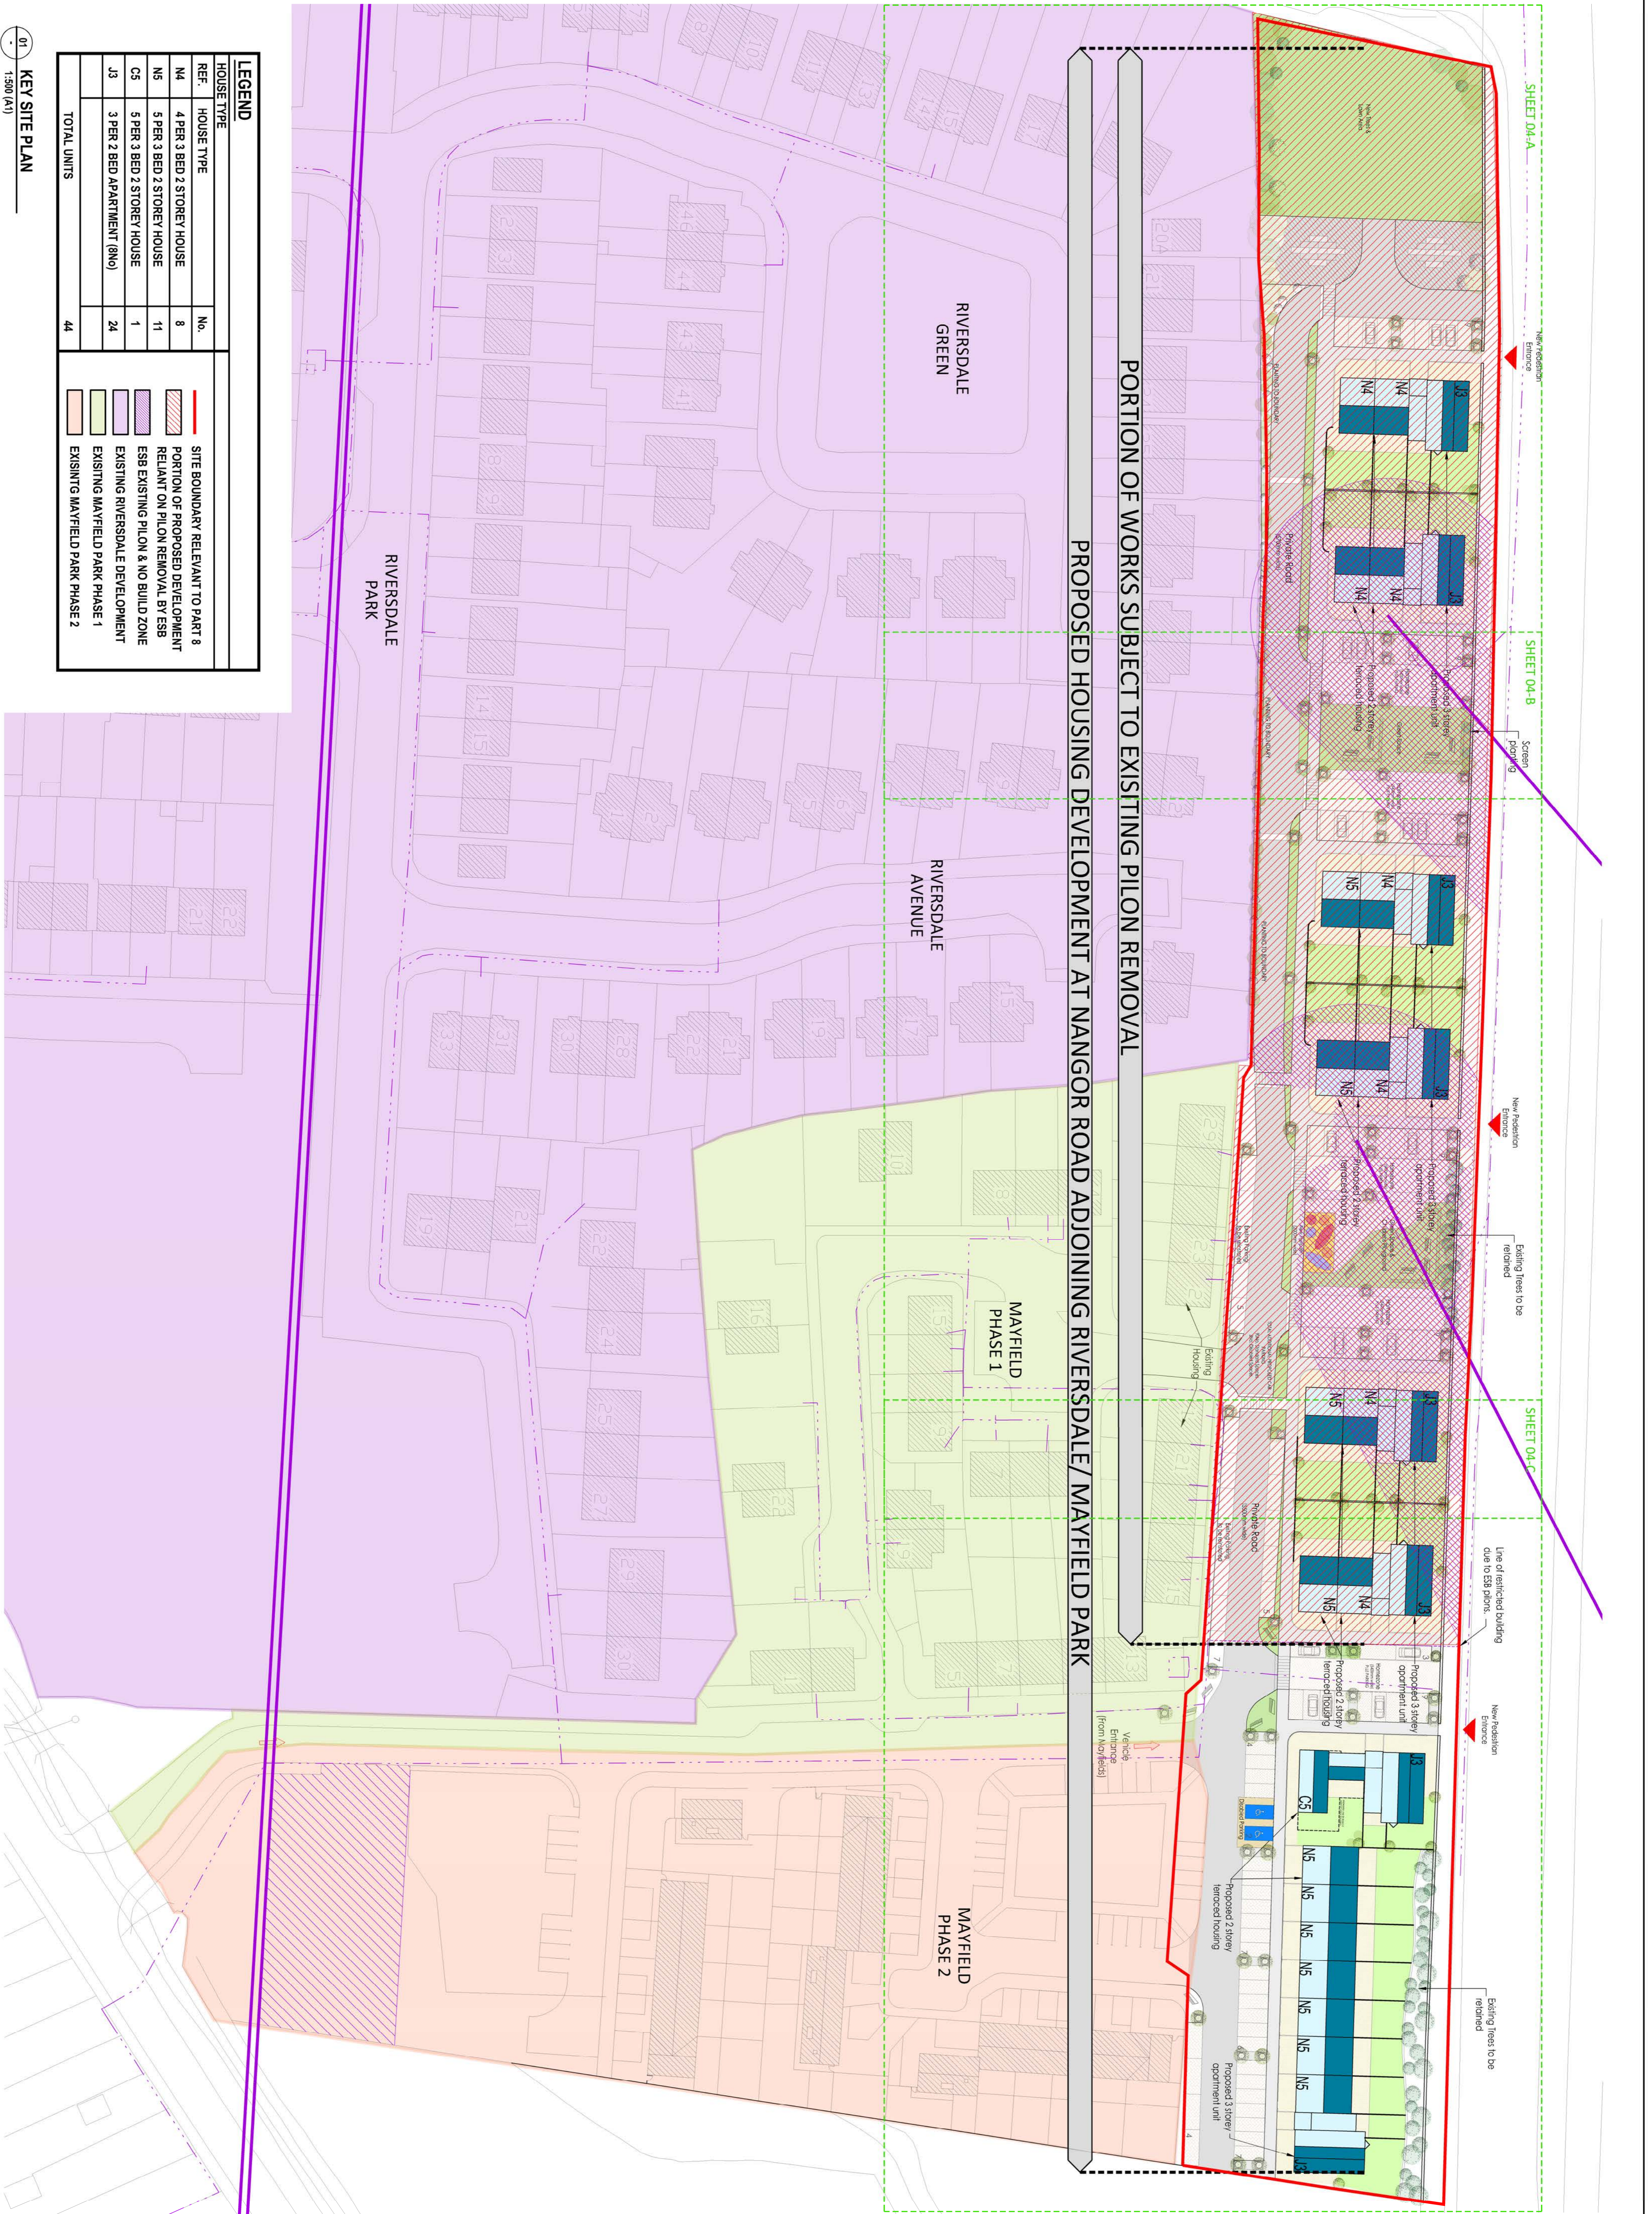

LEGEND	
HOUSE TYPE	No.
N4	8
N5	11
J3	1
C3	24
TOTAL UNITS	
44	

REF.	HOUSE TYPE	No.
N4	4 PER 3 BED 2 STOREY HOUSE	8
N5	5 PER 3 BED 2 STOREY HOUSE	11
C3	5 PER 3 BED 2 STOREY HOUSE	1
J3	3 PER 2 BED APARTMENT (8No)	24

REF.	DESCRIPTION
1	SITE BOUNDARY RELEVANT TO PART 8
2	PORTION OF PROPOSED DEVELOPMENT RELIANT ON PILON REMOVAL BY ESB
3	ESB EXISTING PILON & NO BUILD ZONE
4	EXISTING RIVERSDALE DEVELOPMENT
5	EXISTING MAYFIELD PARK PHASE 1
6	EXISTING MAYFIELD PARK PHASE 2

01 KEY SITE PLAN
1:500 (A1)