

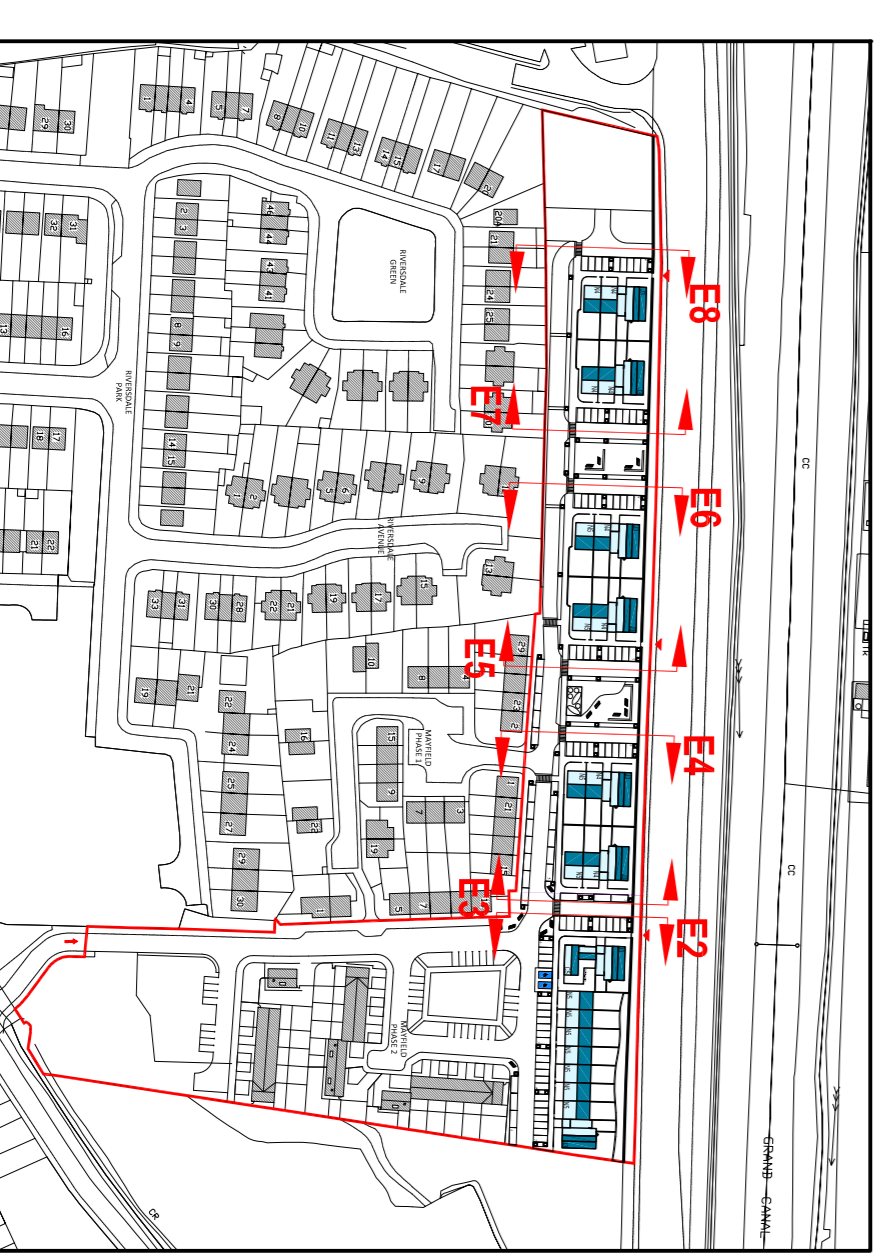
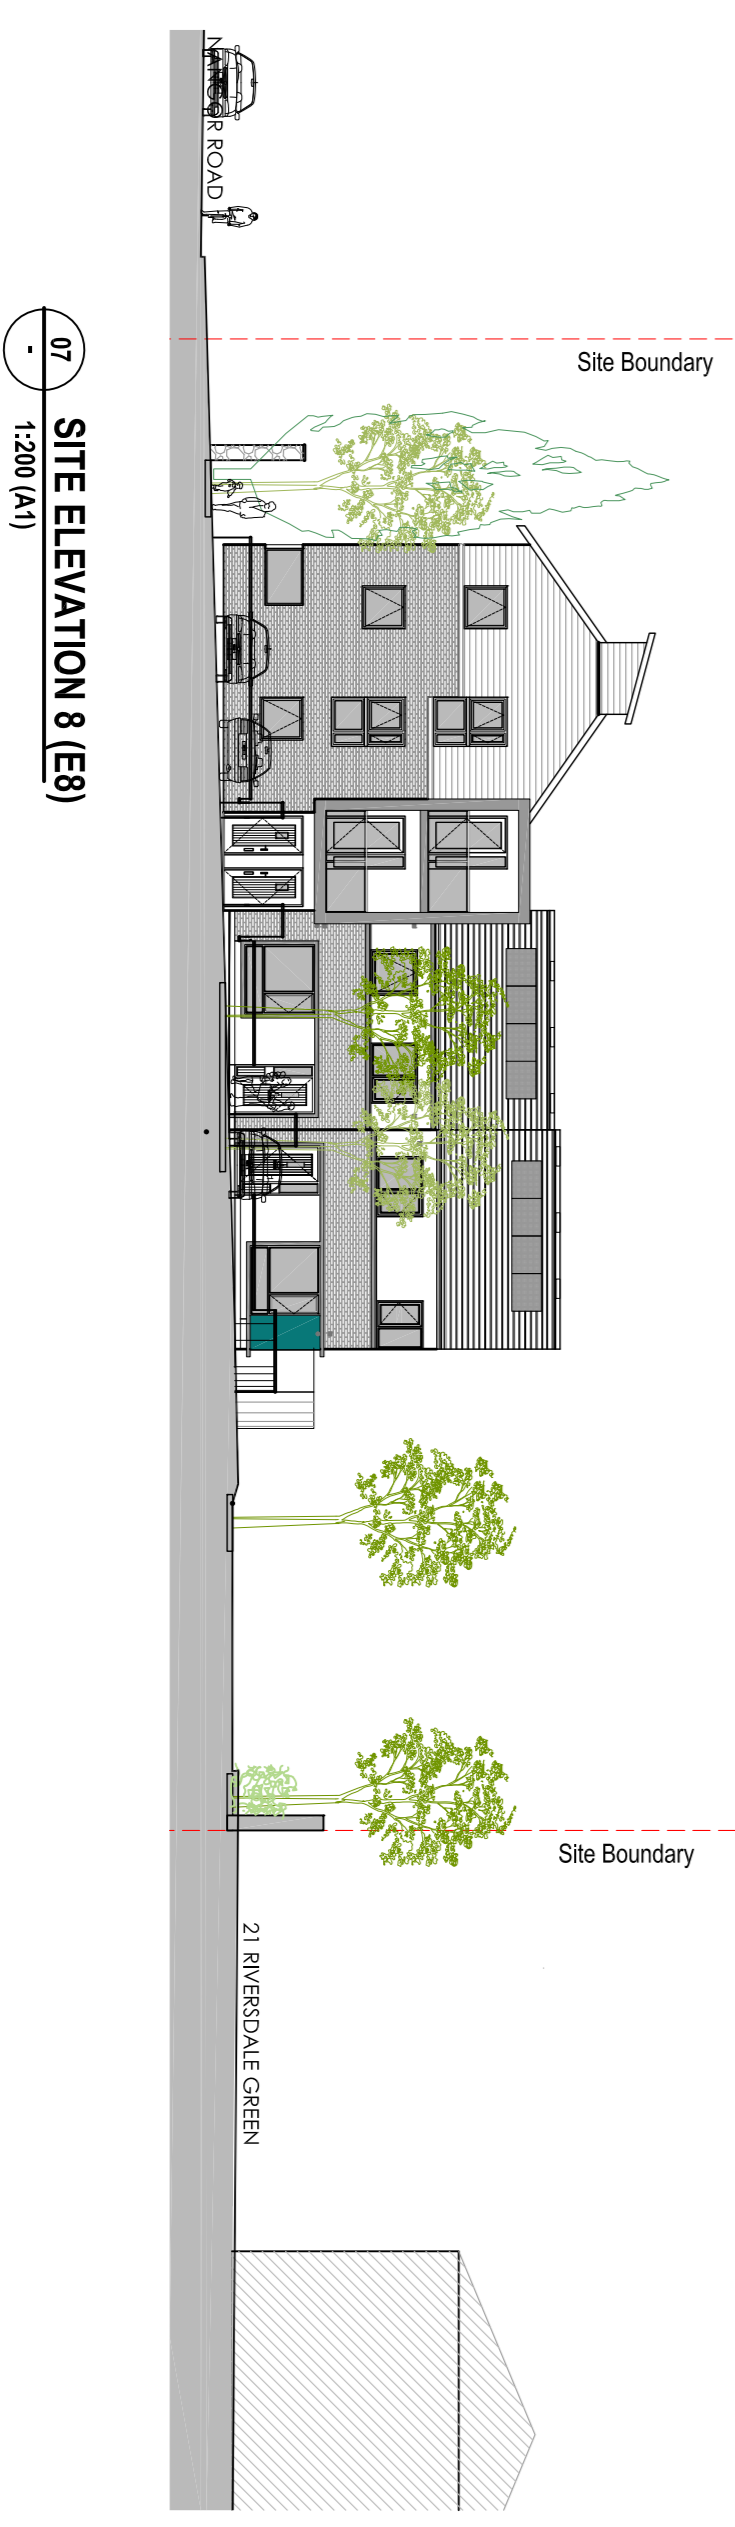


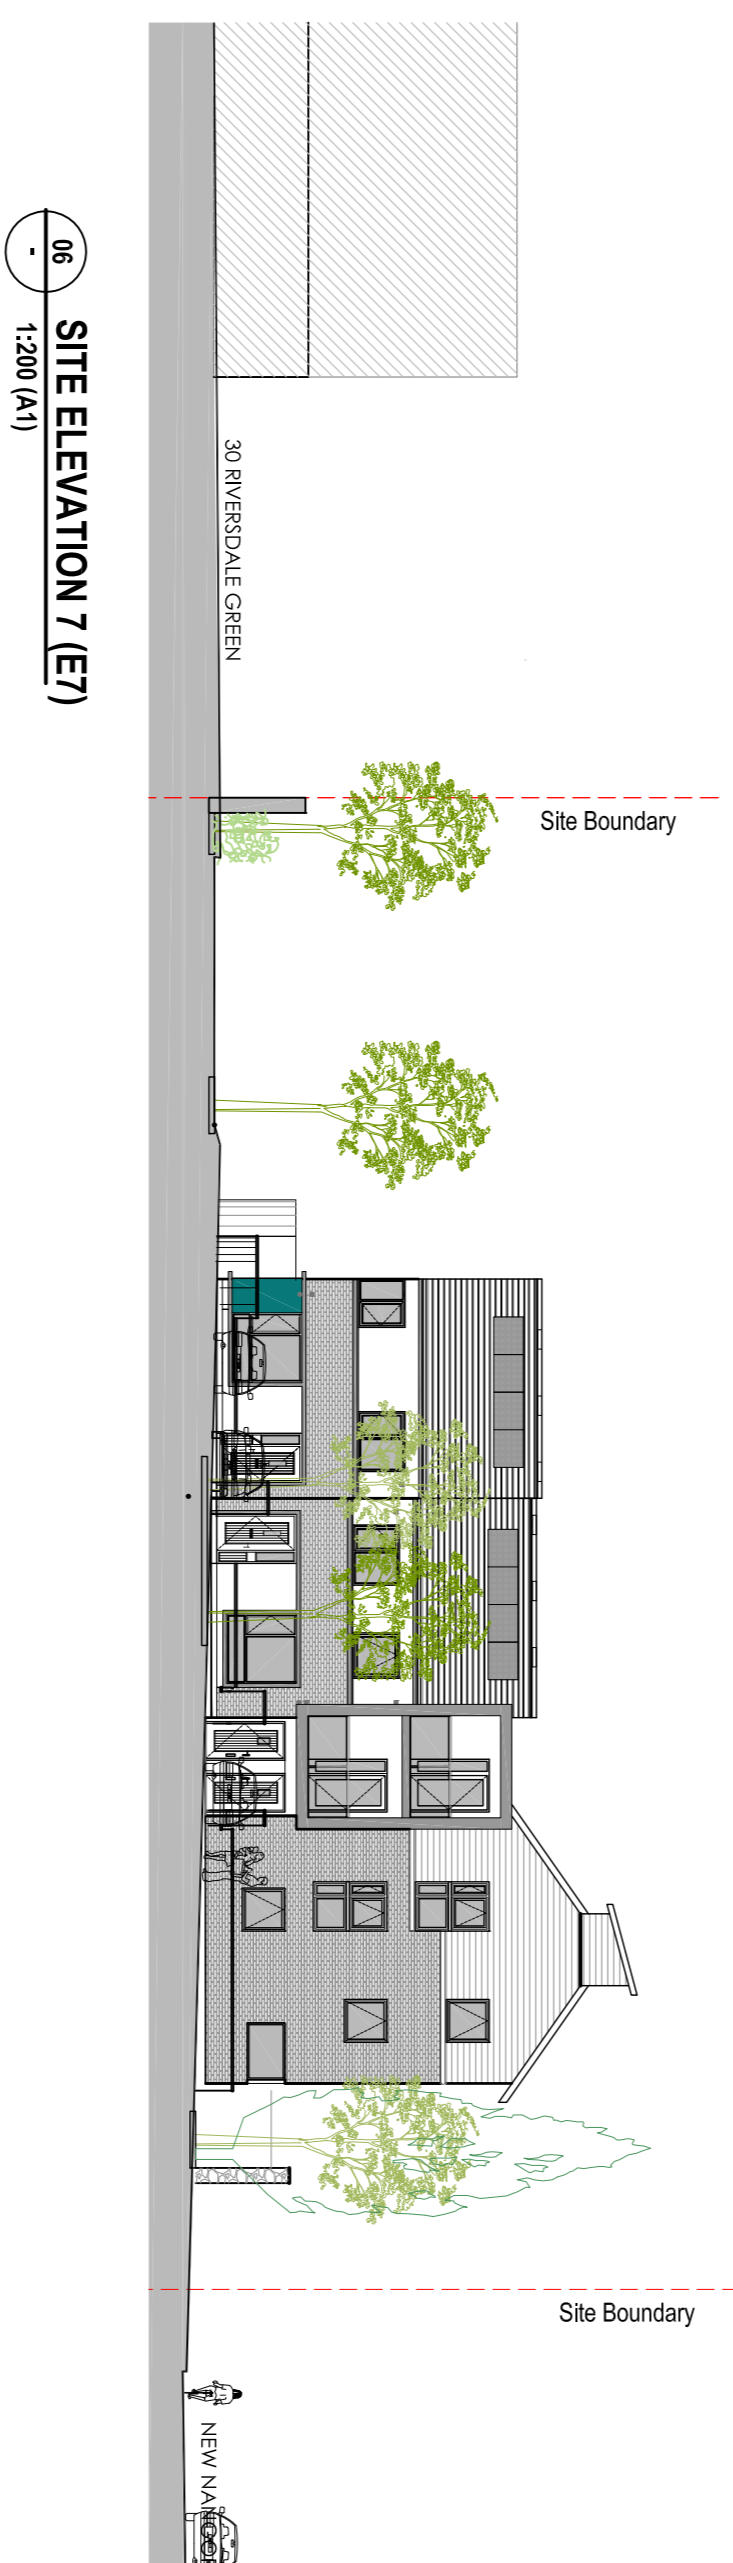

HOUSING DEVELOPMENT OF RIVERSDALE/MAYFIELD ROAD

SHEET 06 PART 8

Connraite Contae
Atha Cliath Thuais
Súilte Duiblé Oideirí Contae

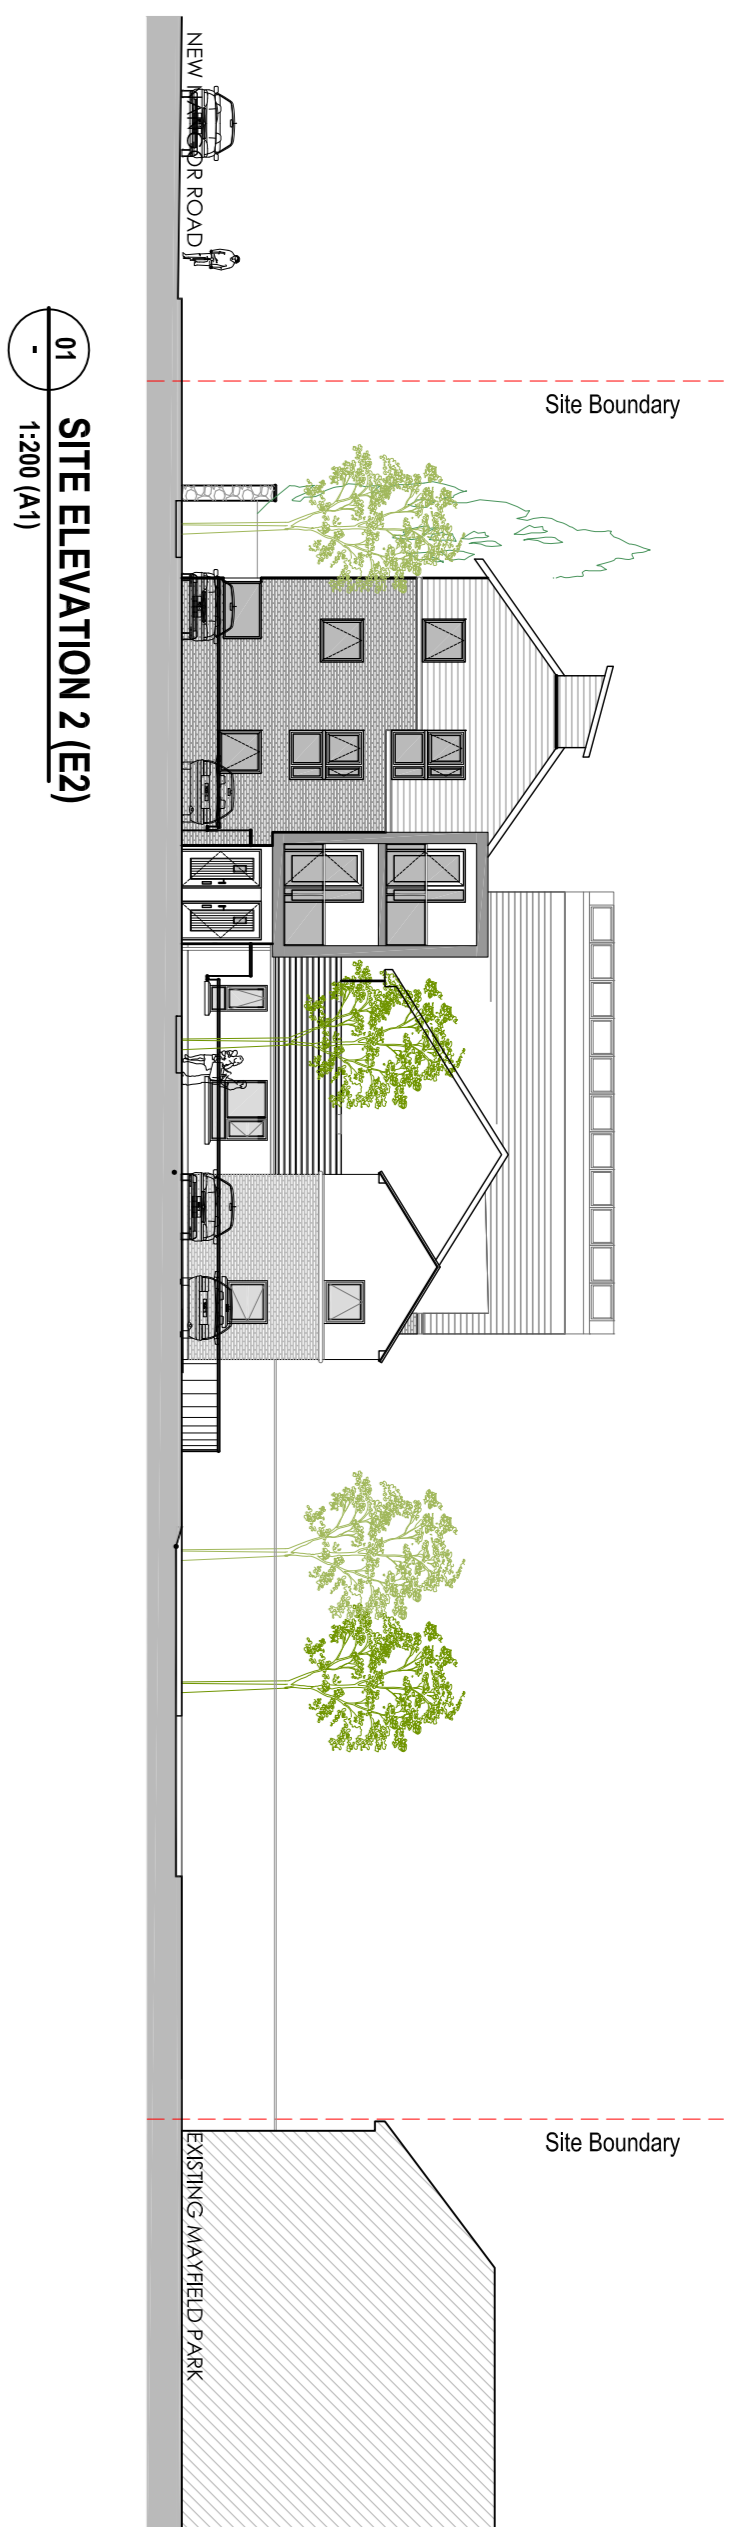

KEY PLAN NTS