
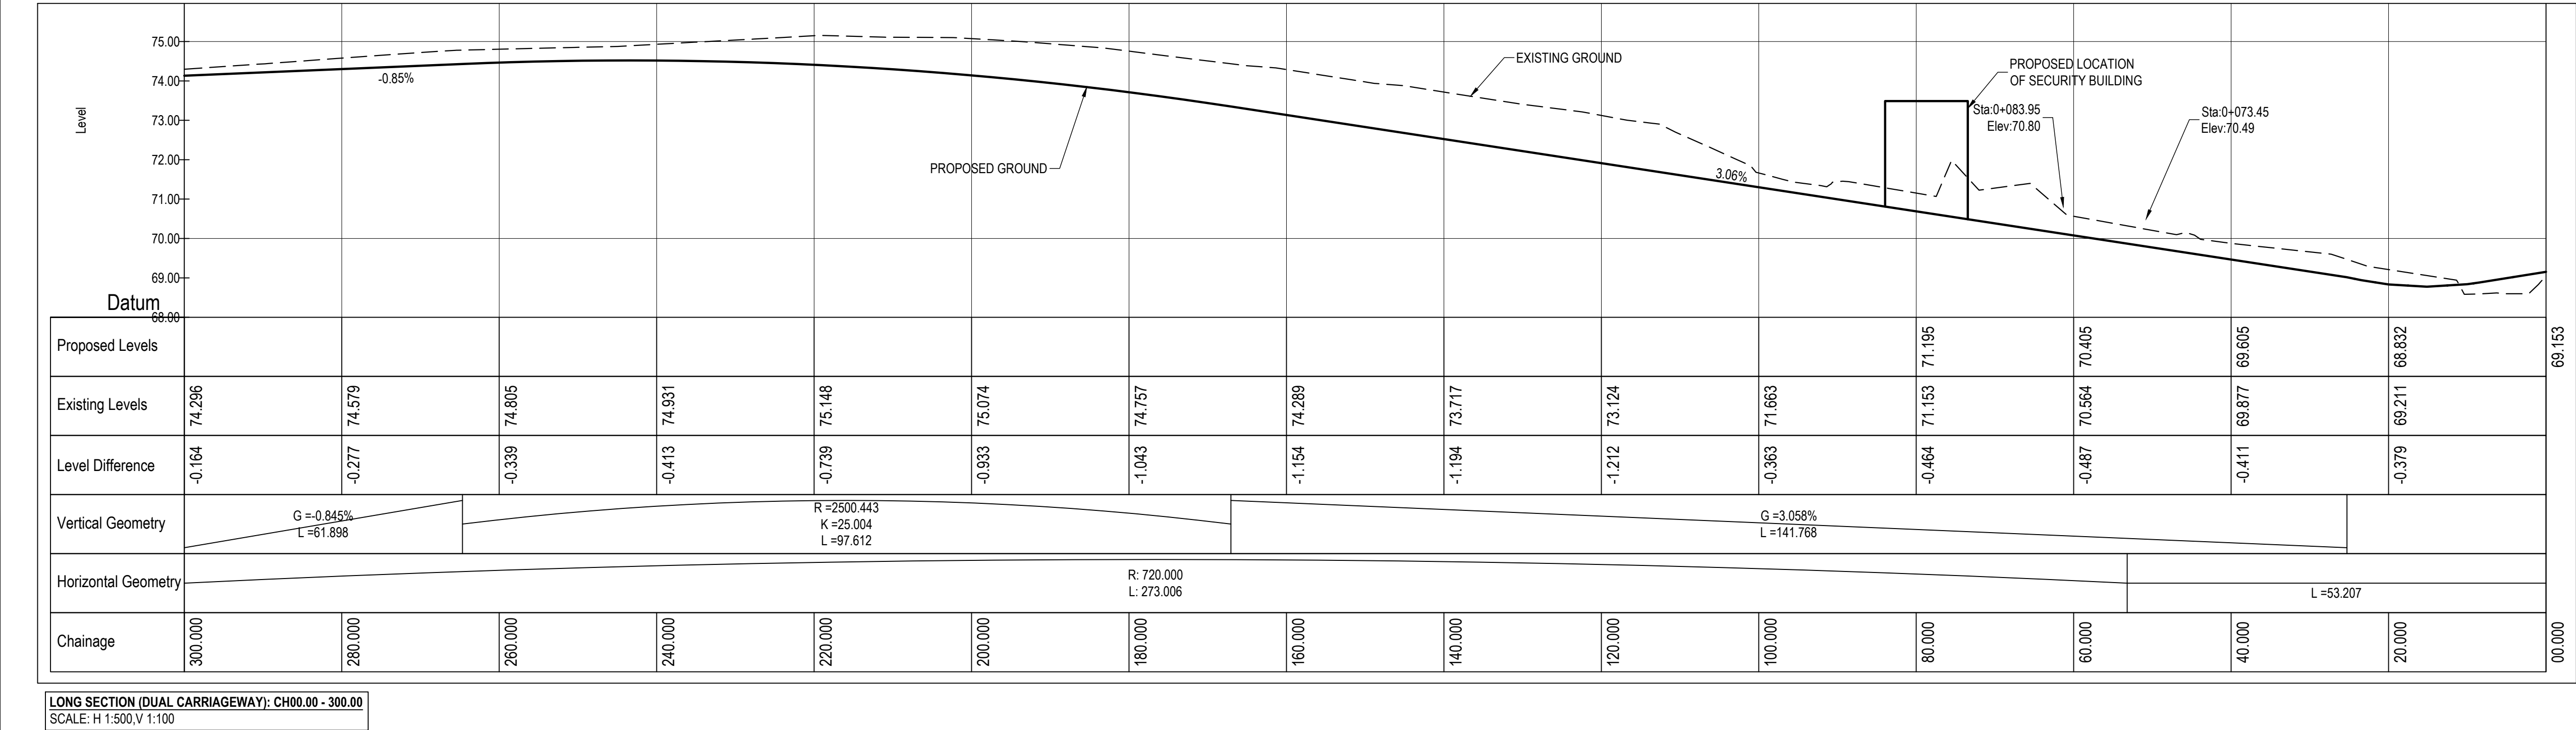
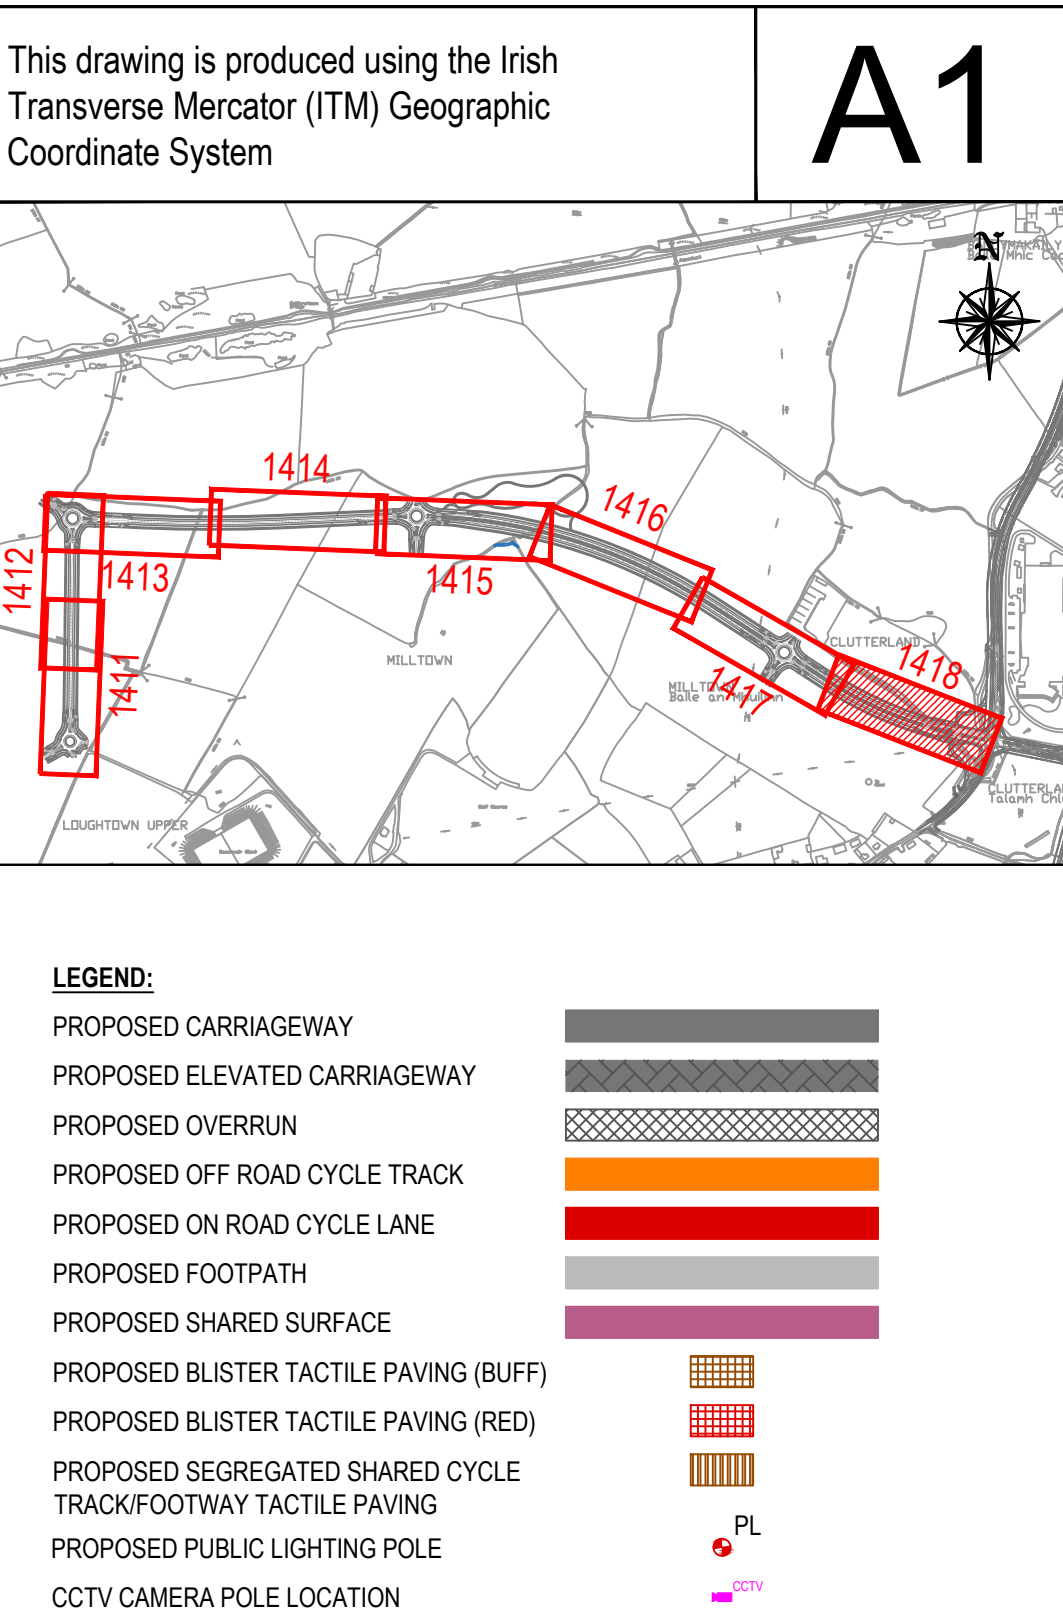


GRANGE CASTLE WEST ACCESS ROAD

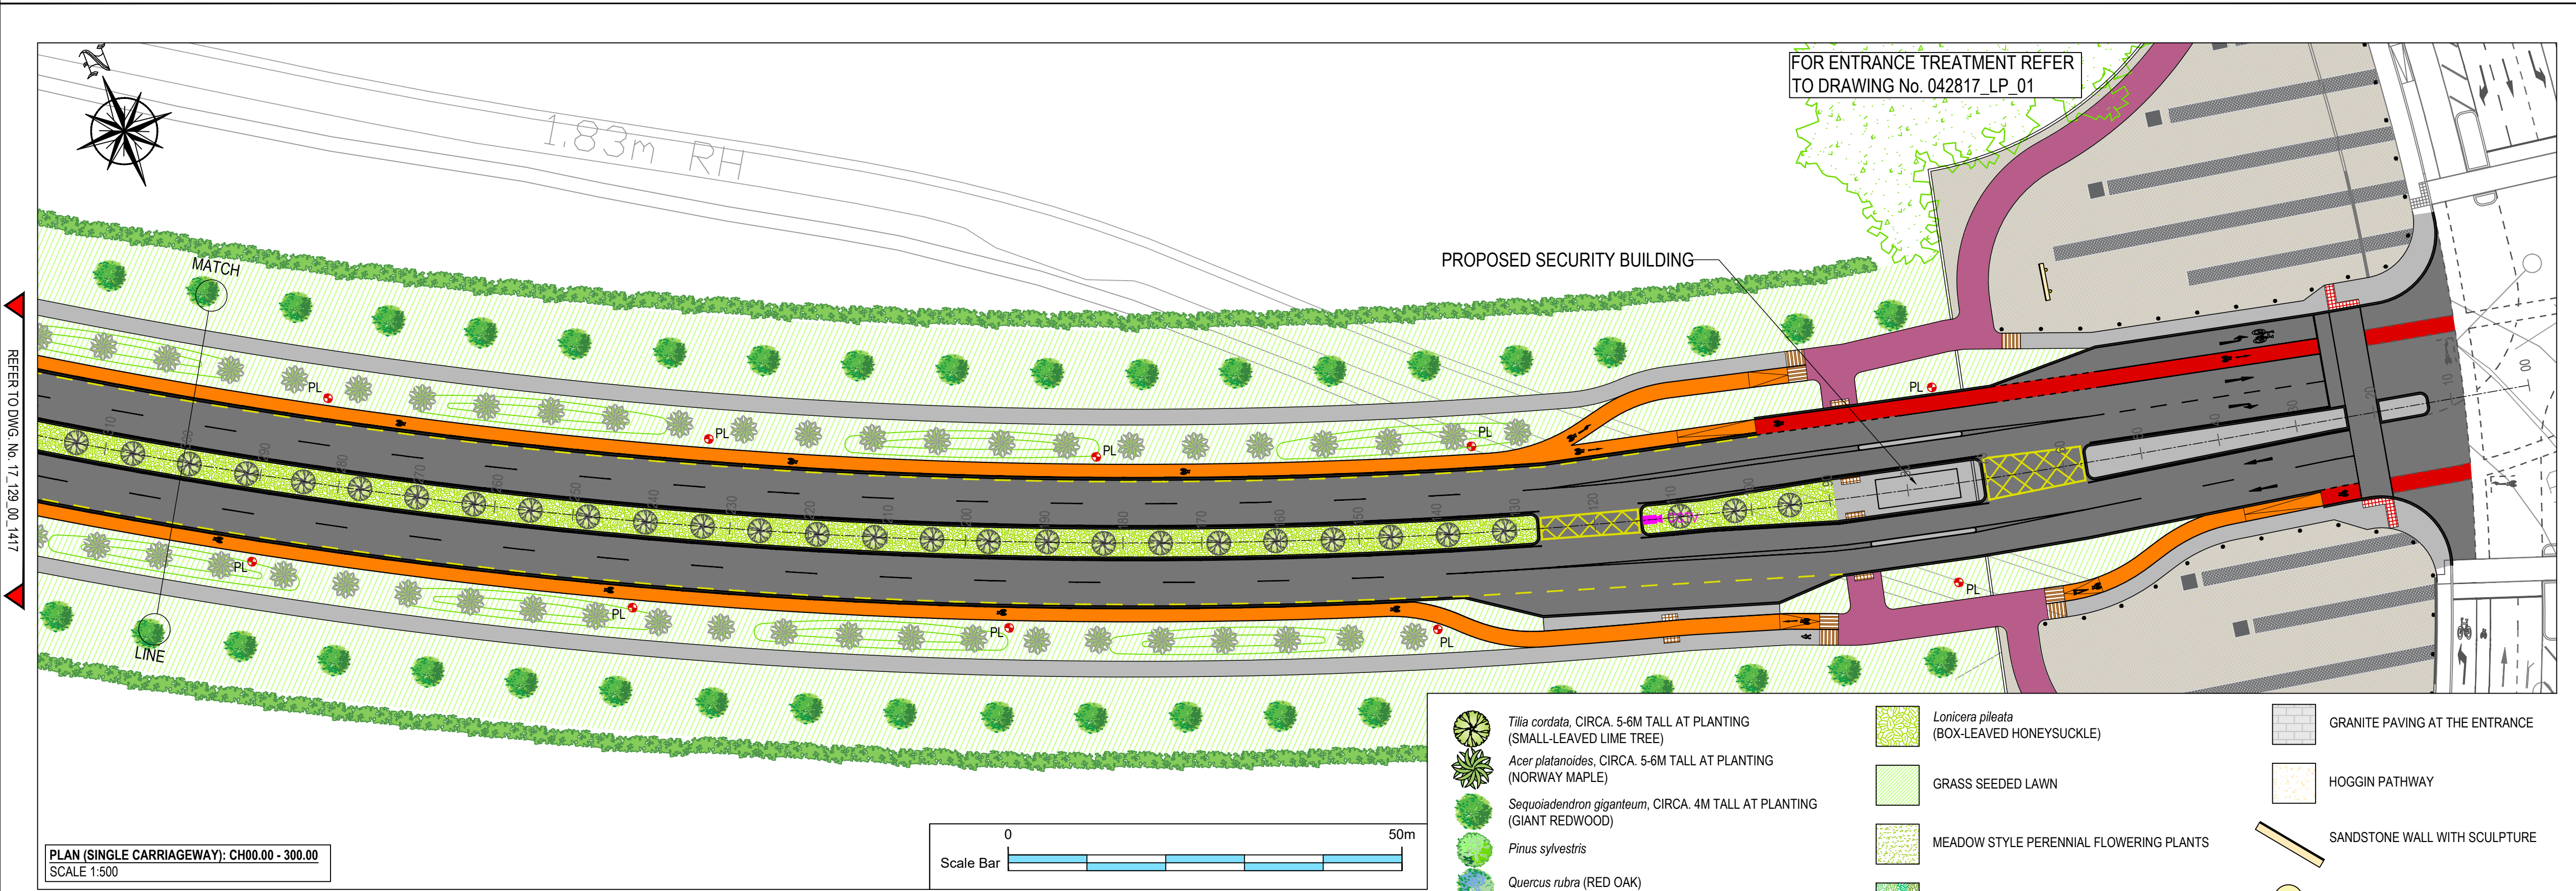

Revision	Description	Initials	Date

Clifton Scannell Emerson
Associates

Client SOUTH DUBLIN COUNTY COUNCIL

Project GRANGE CASTLE WEST
ACCESS ROAD

Dwg. Title PROPOSED ROAD LAYOUT
SHEET 8 OF 8

Drawn By KT Date SEP 2018

Checked by RG Scale AS SHOWN @ A1

Dwg. Progress PART 8

Dwg. No. 17_129_00_1418

Clifton Scannell Emerson
Associates Limited
Consulting Engineers,
Seafort Lodge,
Castledawson Avenue,
Blackrock, Co. Dublin,
Ireland.
T: +353 1 288 5006
F: +353 1 283 3466
E: info@csea.ie
W: www.csea.ie