



GRAND CANAL GREENWAY - HAZELHATCH BRIDGE TO 12th LOCK BRIDGE

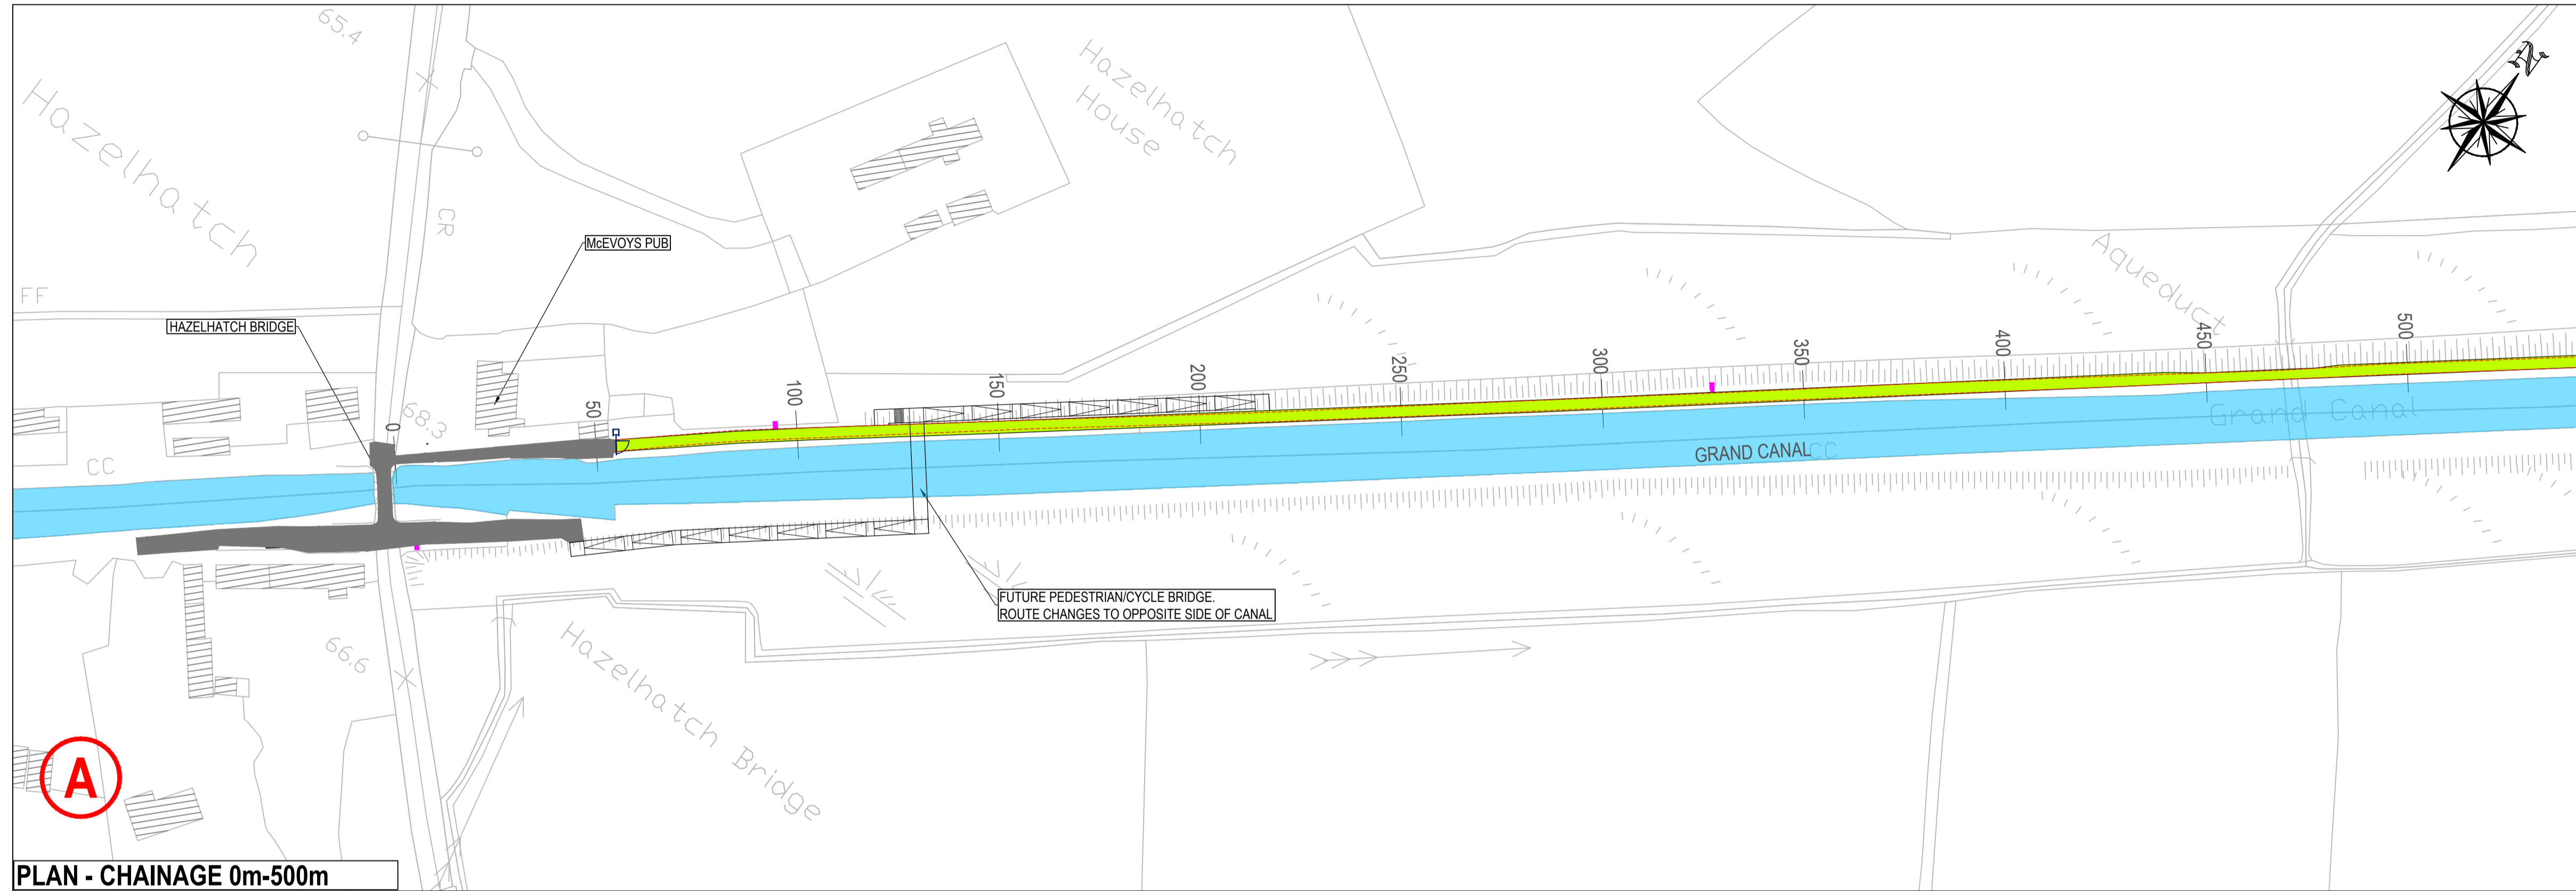

PLAN - CHAINAGE 0m-500m

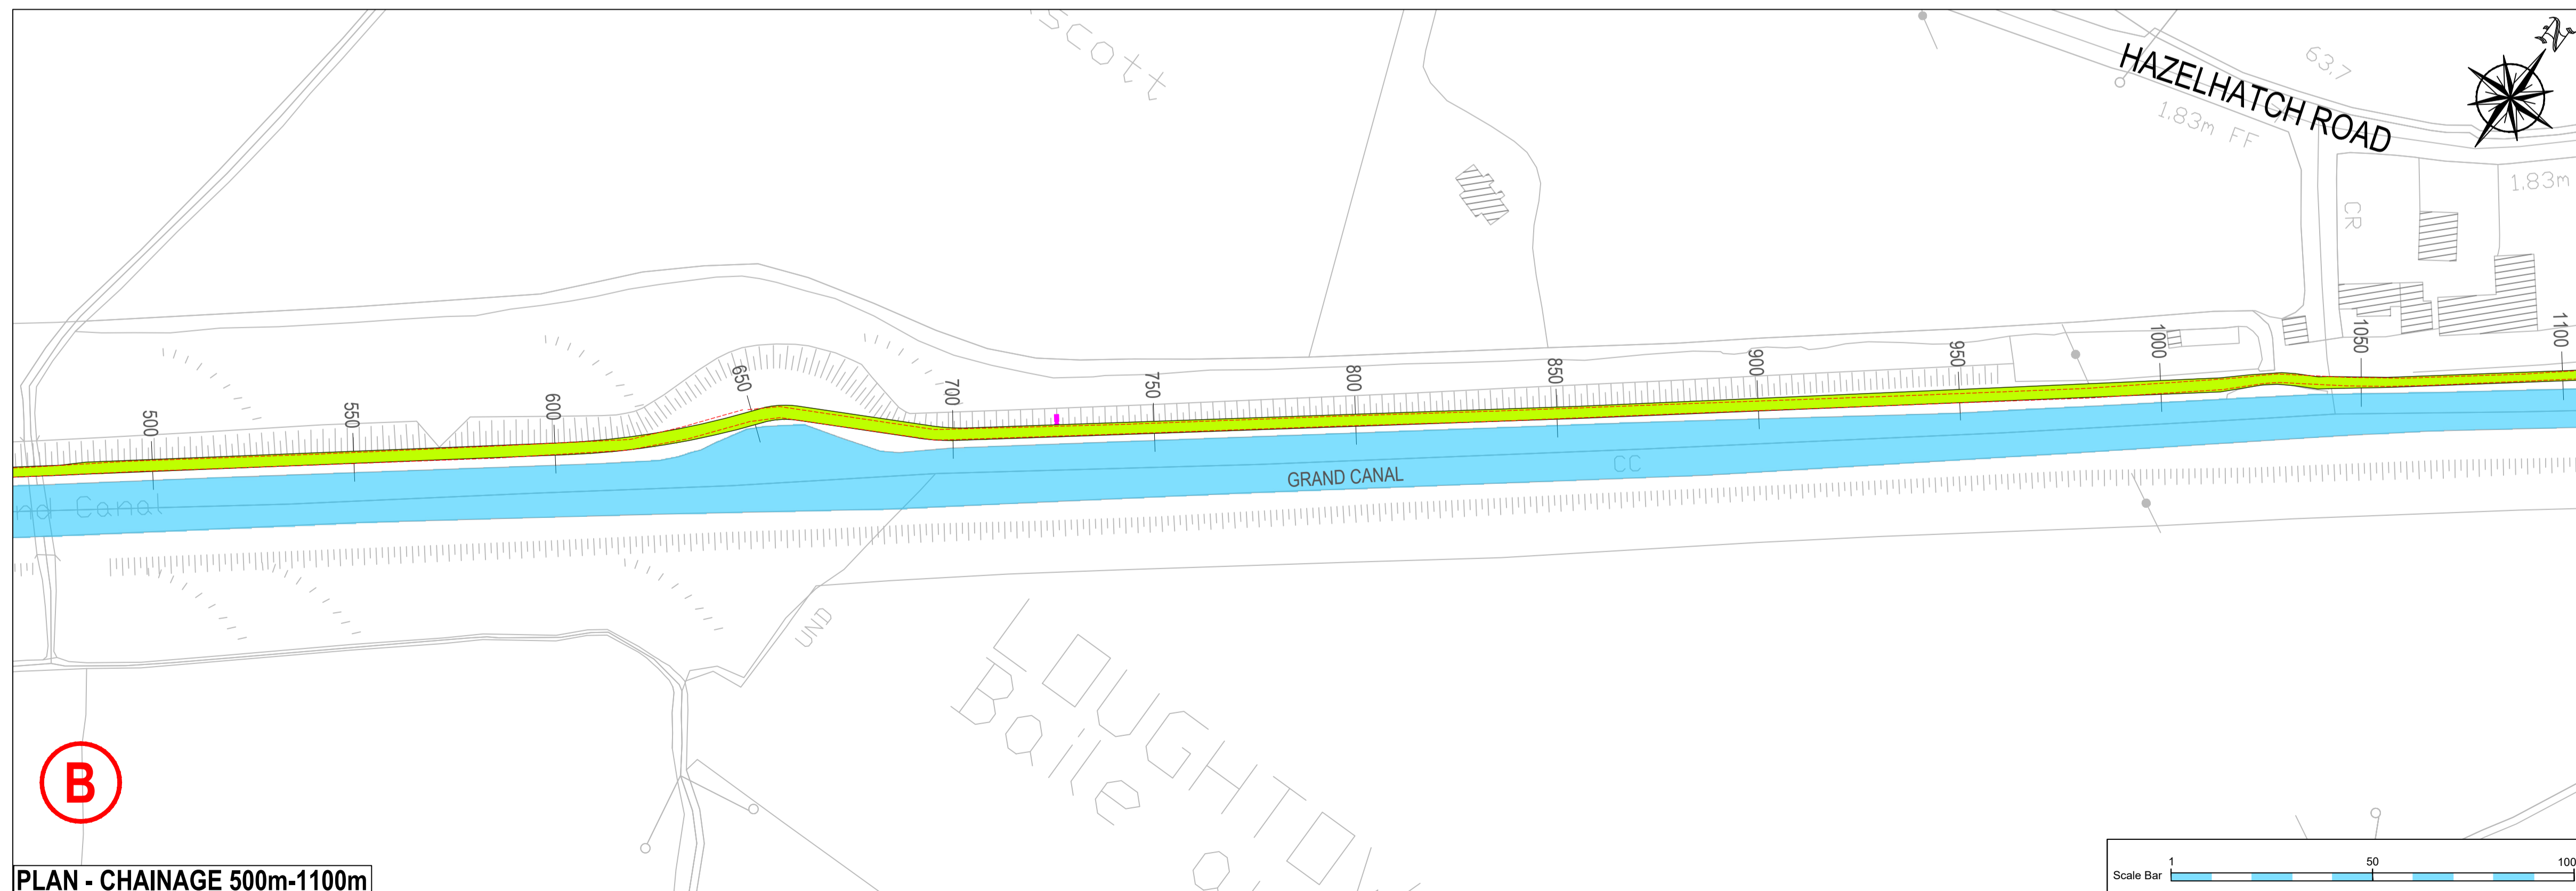

PLAN - CHAINAGE 500m-1100m

This drawing is produced using the Irish Transverse Mercator (ITM) Geographic Coordinate System

A1

LEGEND:

- EX. HOUSES
- EX. CANAL
- EX. PATH
- EX. WATERWAYS IRELAND LOCK GATE
- EX. PEDESTRIAN GATE AND VEHICULAR ACCESS
- PROPOSED NEW GREENWAY ROUTE
- PROPOSED PEDESTRIAN AND VEHICULAR ACCESS
- EX. PATH EDGE
- PROPOSED CCTV CAMERA LOCATION / MAST

Revision	Description	Initials	Date

Client	SOUTH DUBLIN COUNTY COUNCIL		
Project	GRAND CANAL GREENWAY 12th LOCK TO HAZELHATCH BRIDGE		
Dwg. Title	PROPOSED GREENWAY LAYOUT SHEET 1 OF 4		
Drawn By	KT	Date	DEC. 2018
Checked by	RG	Scale	1:1000 @ A1
Dwg. Progress	PART 8		
Dwg. No.	18_065_00_1411		