
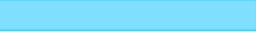









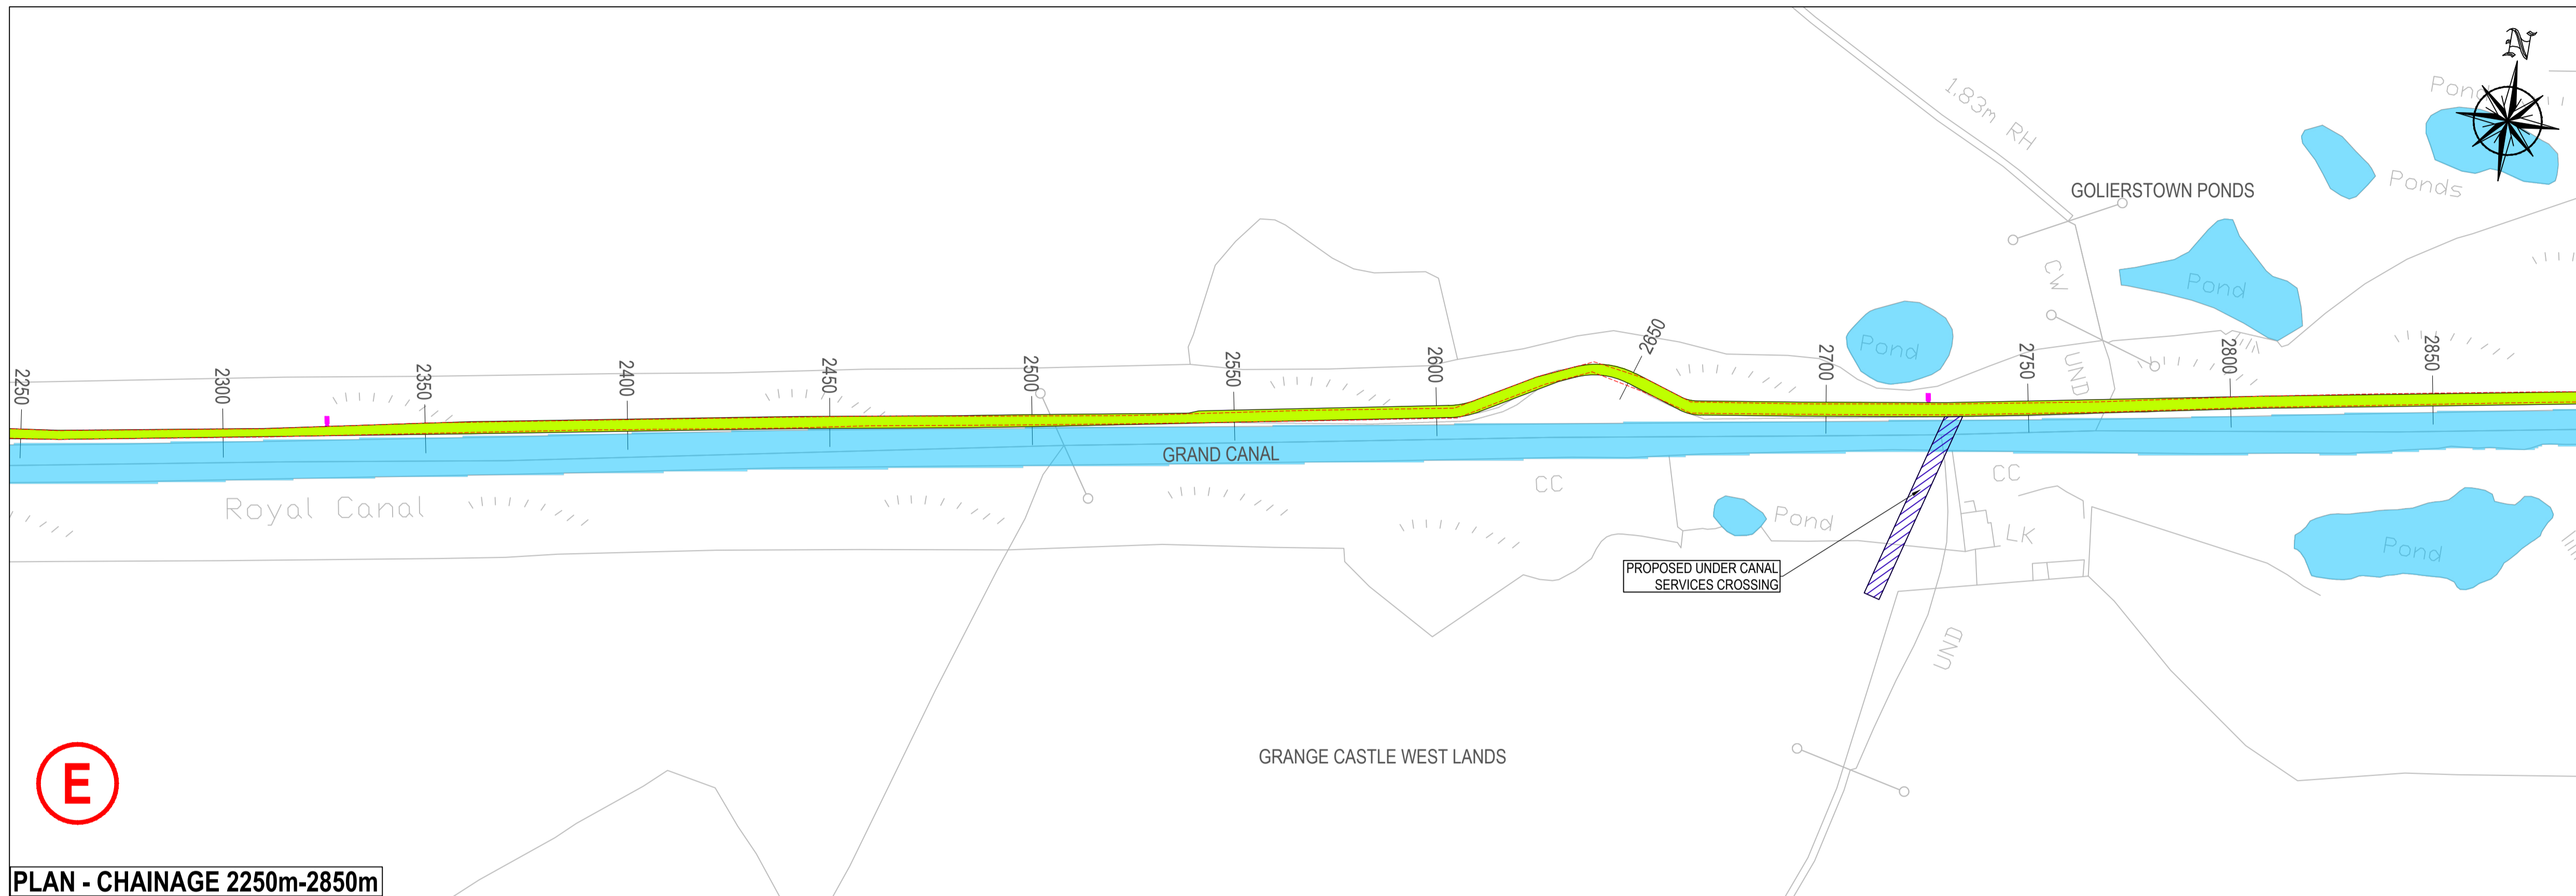
GRAND CANAL GREENWAY

HAZELHATCH BRIDGE TO 12th LOCK BRIDGE


This drawing is produced using the Irish Transverse Mercator (ITM) Geographic Coordinate System

A1

- LEGEND:**
- EX. HOUSES 
 - EX. CANAL 
 - EX. PATH 
 - EX. WATERWAYS IRELAND LOCK GATE 
 - EX. PEDESTRIAN GATE AND VEHICULAR ACCESS 
 - PROPOSED NEW GREENWAY ROUTE 
 - PROPOSED PEDESTRIAN AND VEHICULAR ACCESS 
 - EX. PATH EDGE 
 - PROPOSED CCTV CAMERA LOCATION / MAST 



PLAN - CHAINAGE 2250m-2850m

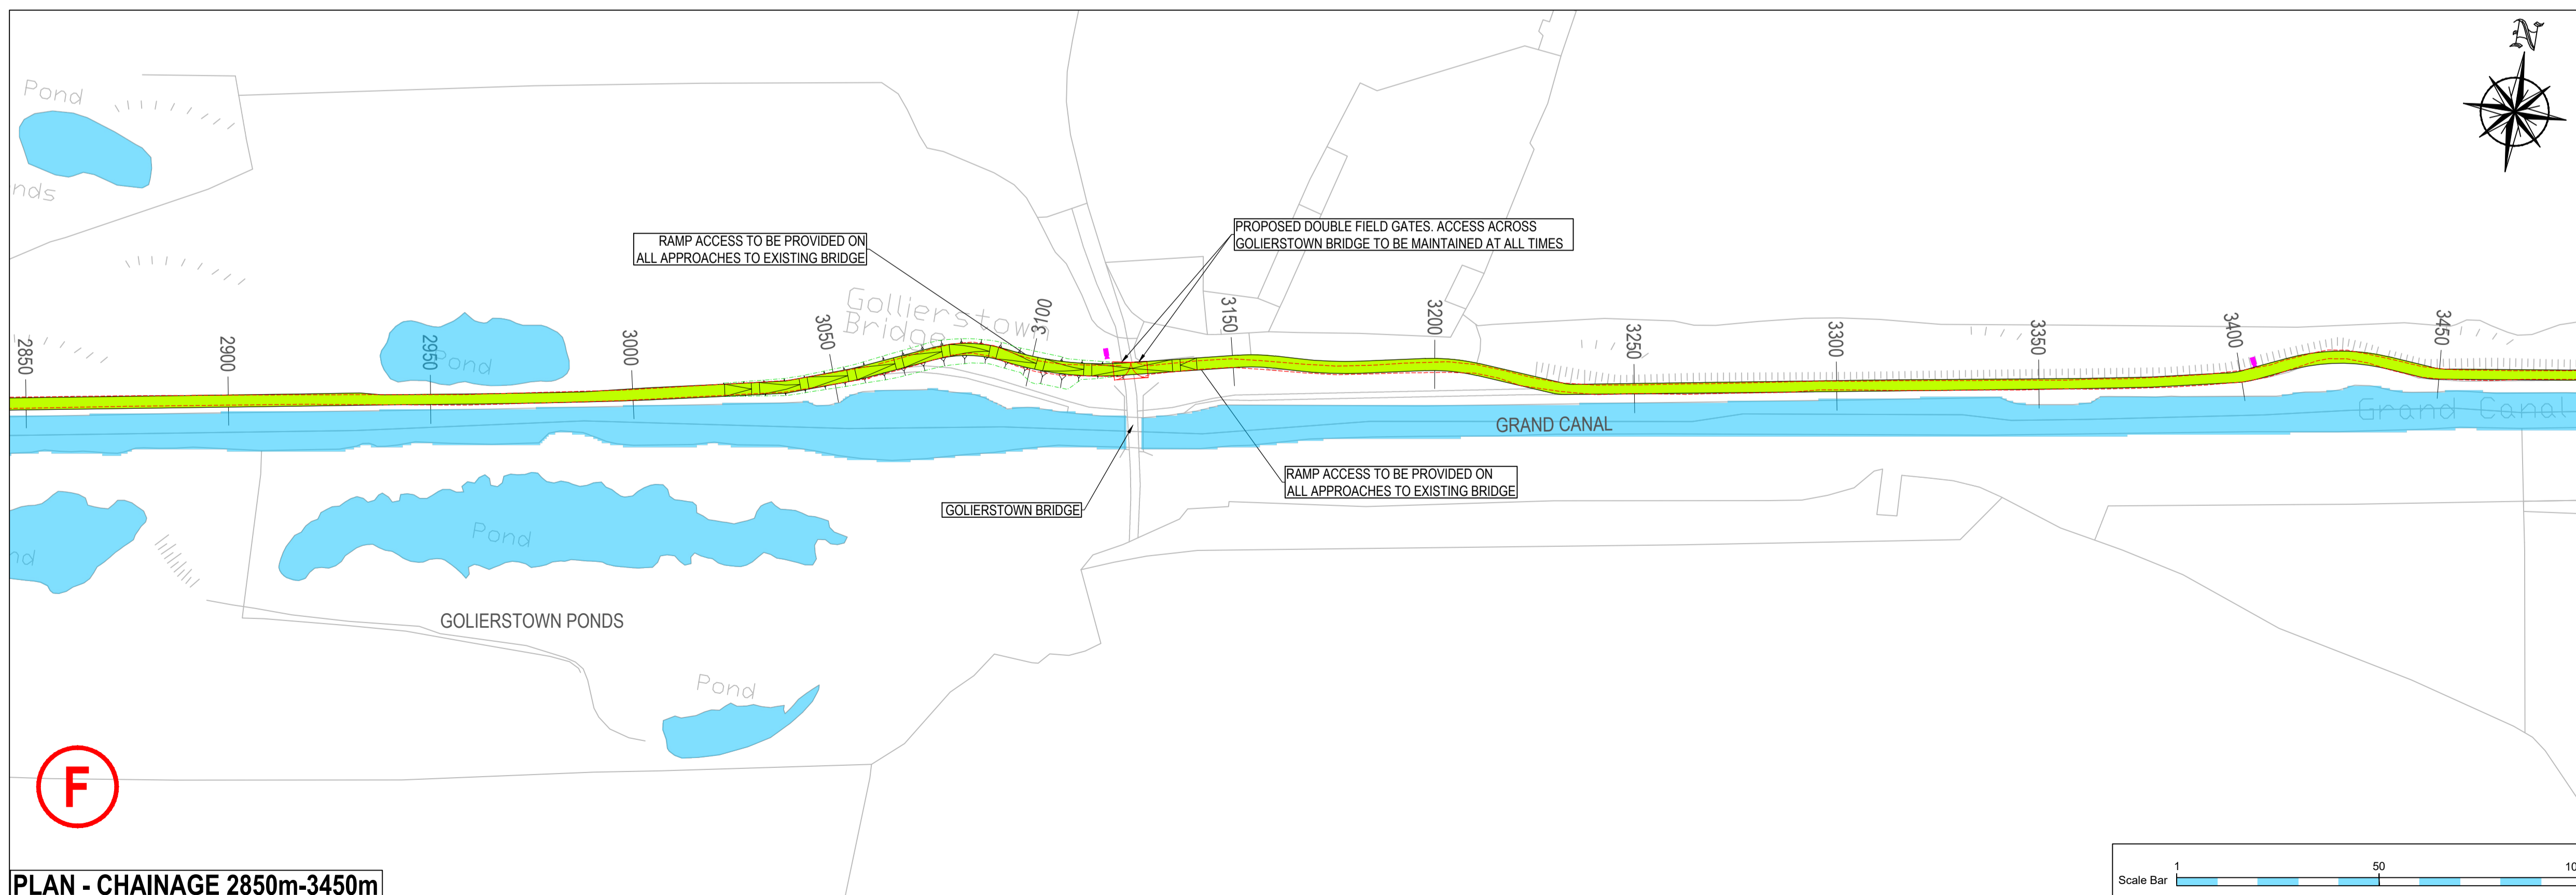

PLAN - CHAINAGE 2850m-3450m

Revision	Description	Initials	Date

Clifton Scannell Emerson
Associates

Clifton Scannell Emerson
Associates Limited
Consulting Engineers,
Seafort Lodge,
Castledawson Avenue,
Blackrock, Co. Dublin,
Ireland.
T: +353 1 288 5006
F: +353 1 283 3466
E: info@csea.ie
W: www.csea.ie

Client	SOUTH DUBLIN COUNTY COUNCIL		
Project	GRAND CANAL GREENWAY 12th LOCK TO HAZELHATCH BRIDGE		
Dwg. Title	PROPOSED GREENWAY LAYOUT SHEET 3 OF 4		
Drawn By	KT	Date	DEC. 2018
Checked by	RG	Scale	1:1000 @ A1
Dwg. Progress	PART 8		
Dwg. No.	18_065_00_1413		