
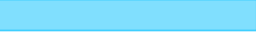









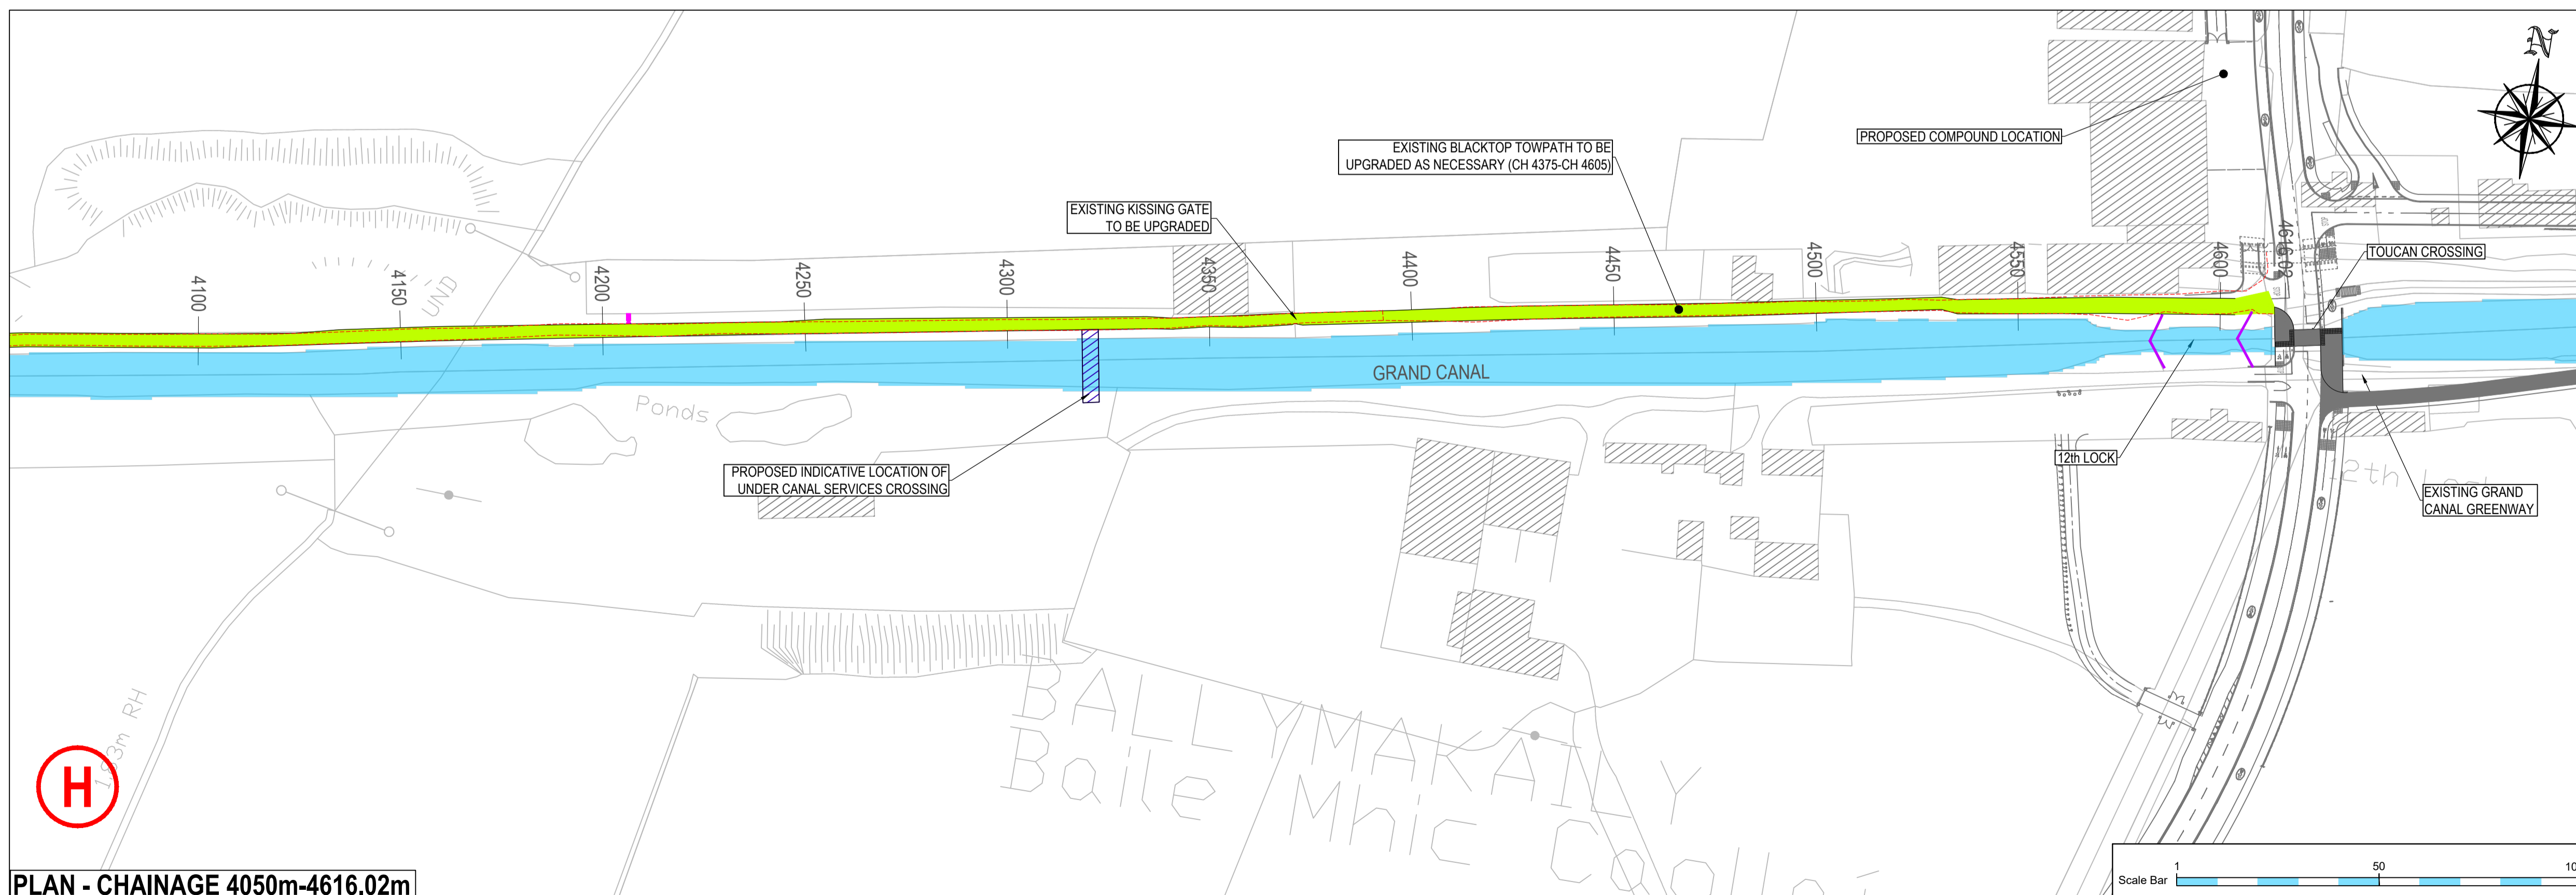
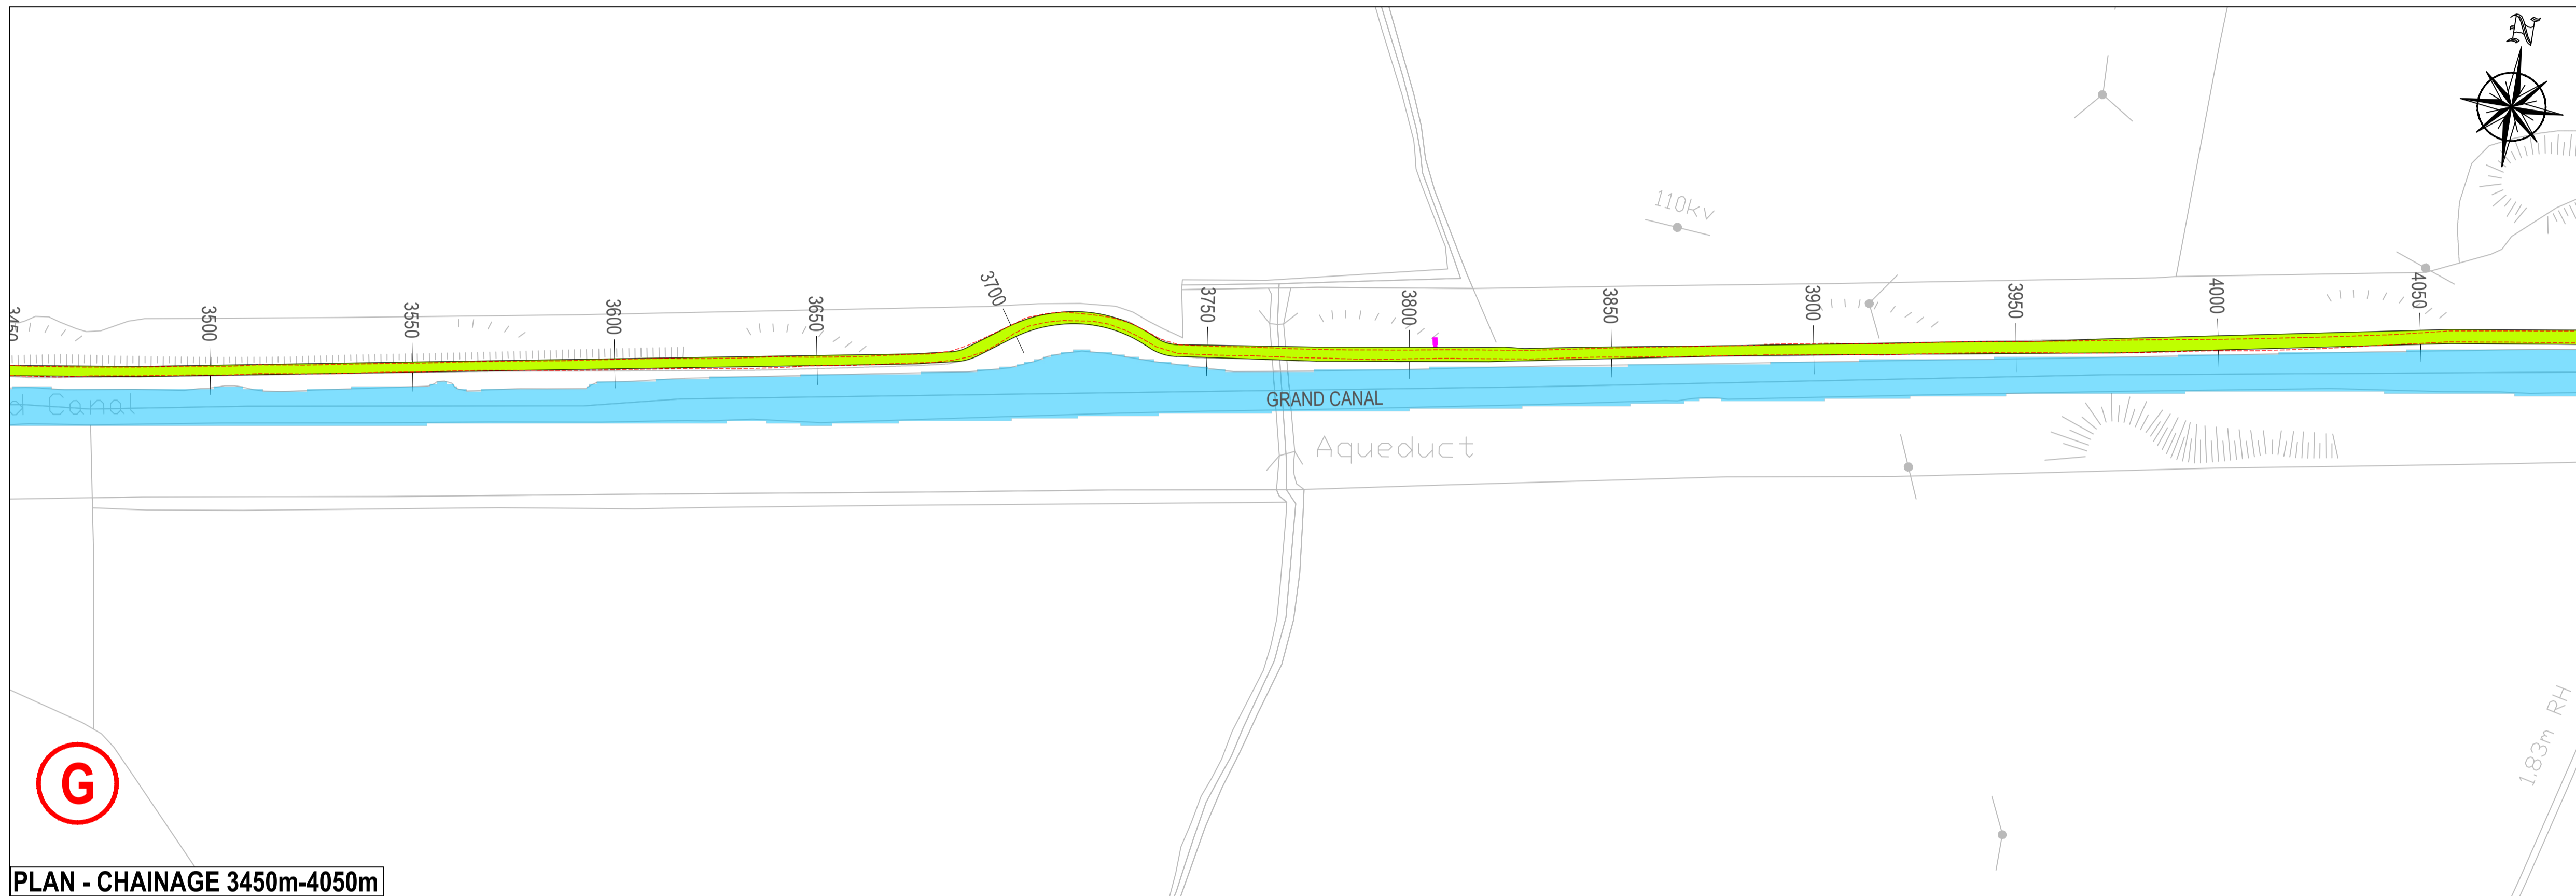
# GRAND CANAL GREENWAY

## HAZELHATCH BRIDGE TO 12th LOCK BRIDGE

A1

This drawing is produced using the Irish Transverse Mercator (ITM) Geographic Coordinate System

- LEGEND:**
- EX. HOUSES 
  - EX. CANAL 
  - EX. PATH 
  - EX. WATERWAYS IRELAND LOCK GATE 
  - EX. PEDESTRIAN GATE AND VEHICULAR ACCESS 
  - PROPOSED NEW GREENWAY ROUTE 
  - PROPOSED PEDESTRIAN AND VEHICULAR ACCESS 
  - EX. PATH EDGE 
  - PROPOSED CCTV CAMERA LOCATION / MAST 



Revision	Description	Initials	Date

Clifton Scannell Emerson  
Associates

Clifton Scannell Emerson  
Associates Limited  
Consulting Engineers,  
Seafort Lodge,  
Castledawson Avenue,  
Blackrock, Co. Dublin,  
Ireland.  
T: +353 1 288 5006  
F: +353 1 283 3466  
E: info@csea.ie  
W: www.csea.ie

Client	SOUTH DUBLIN COUNTY COUNCIL		
Project	GRAND CANAL GREENWAY 12th LOCK TO HAZELHATCH BRIDGE		
Dwg. Title	PROPOSED GREENWAY LAYOUT SHEET 4 OF 4		
Drawn By	KT	Date	DEC. 2018
Checked by	RG	Scale	1:1000 @ A1
Dwg. Progress	PART 8		
Dwg. No.	18_065_00_1414		