


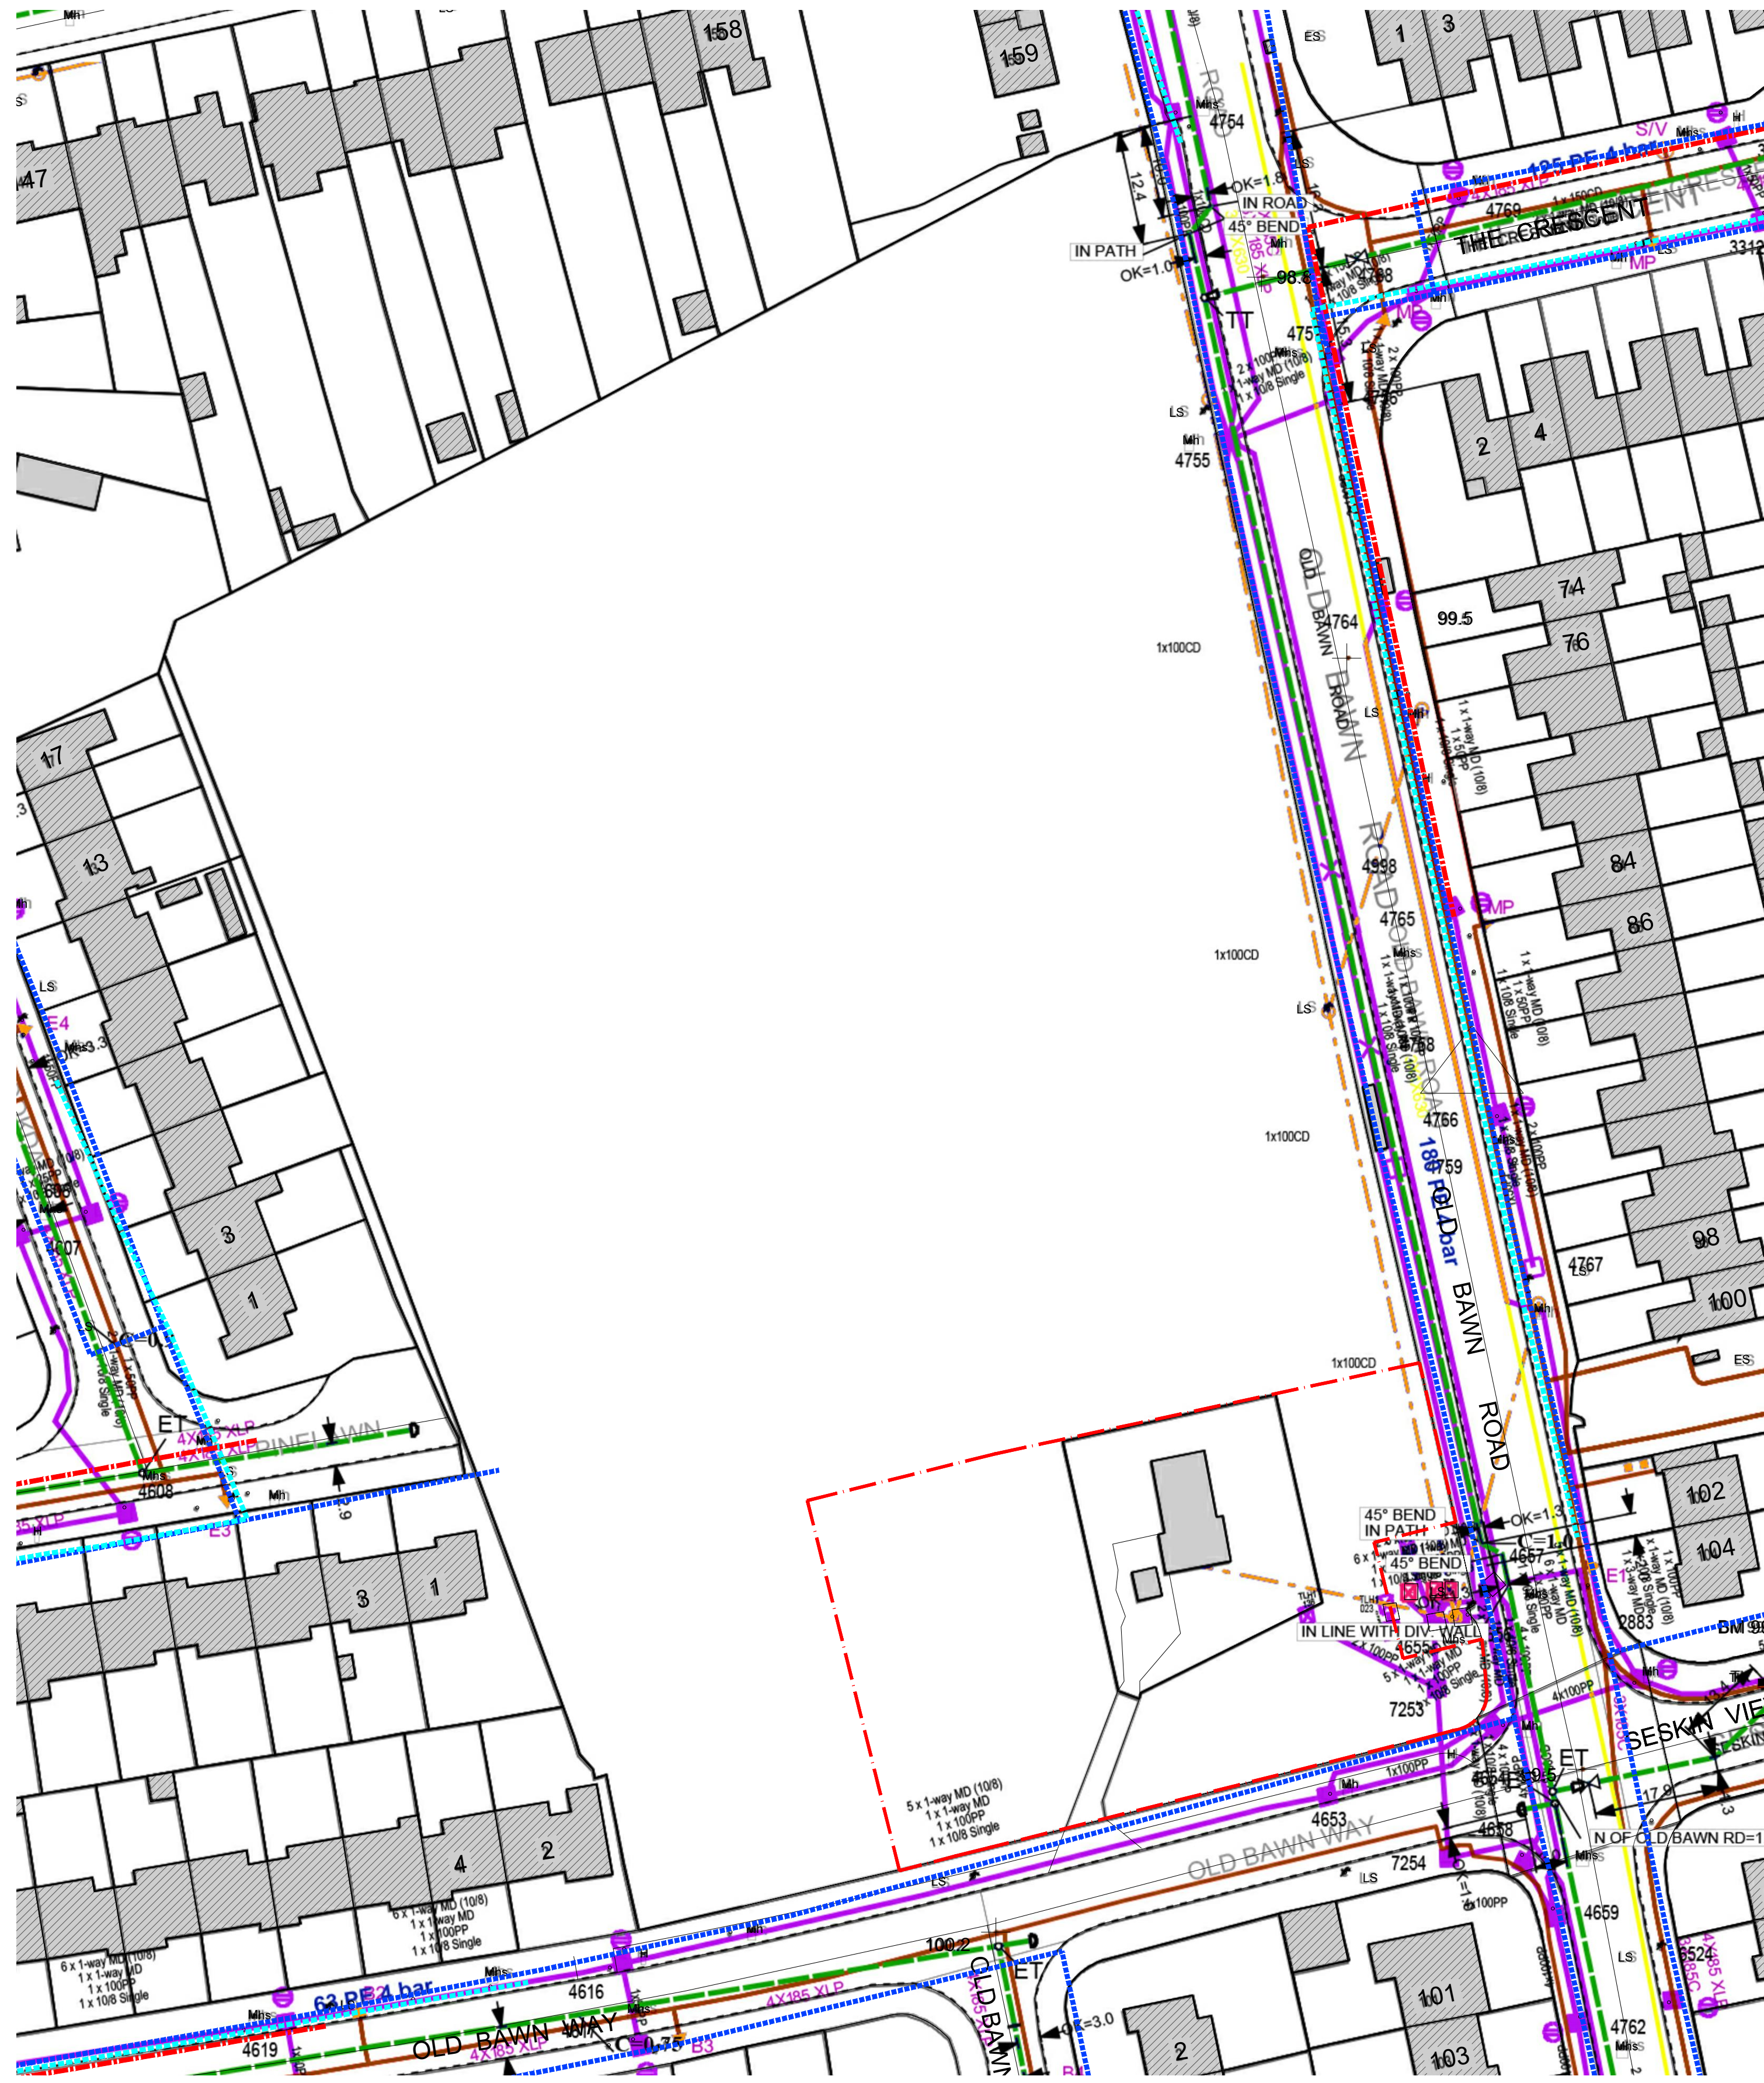


01 CONSTRAINTS PLAN
SCALE = 1:500 @A1, 1:1000@A3

LEGEND
SITE BOUNDARY PHASE 1


ESB
LV (400V/230V) OVERHEAD LINES
38KV & HIGHER VOLTAGE UNDERGROUND CABLE ROUTES
MV/LV (10KV/20KV/400V/230V) UNDERGROUND CABLE ROUTES

BORD GAIS
DISTRIBUTION PIPE (MEDIUM PRESSURE)
EIRCOM
DISTRIBUTION PIPE (MEDIUM PRESSURE)
IW
WATER MAINS
SEWER MAINS
STORM MAINS

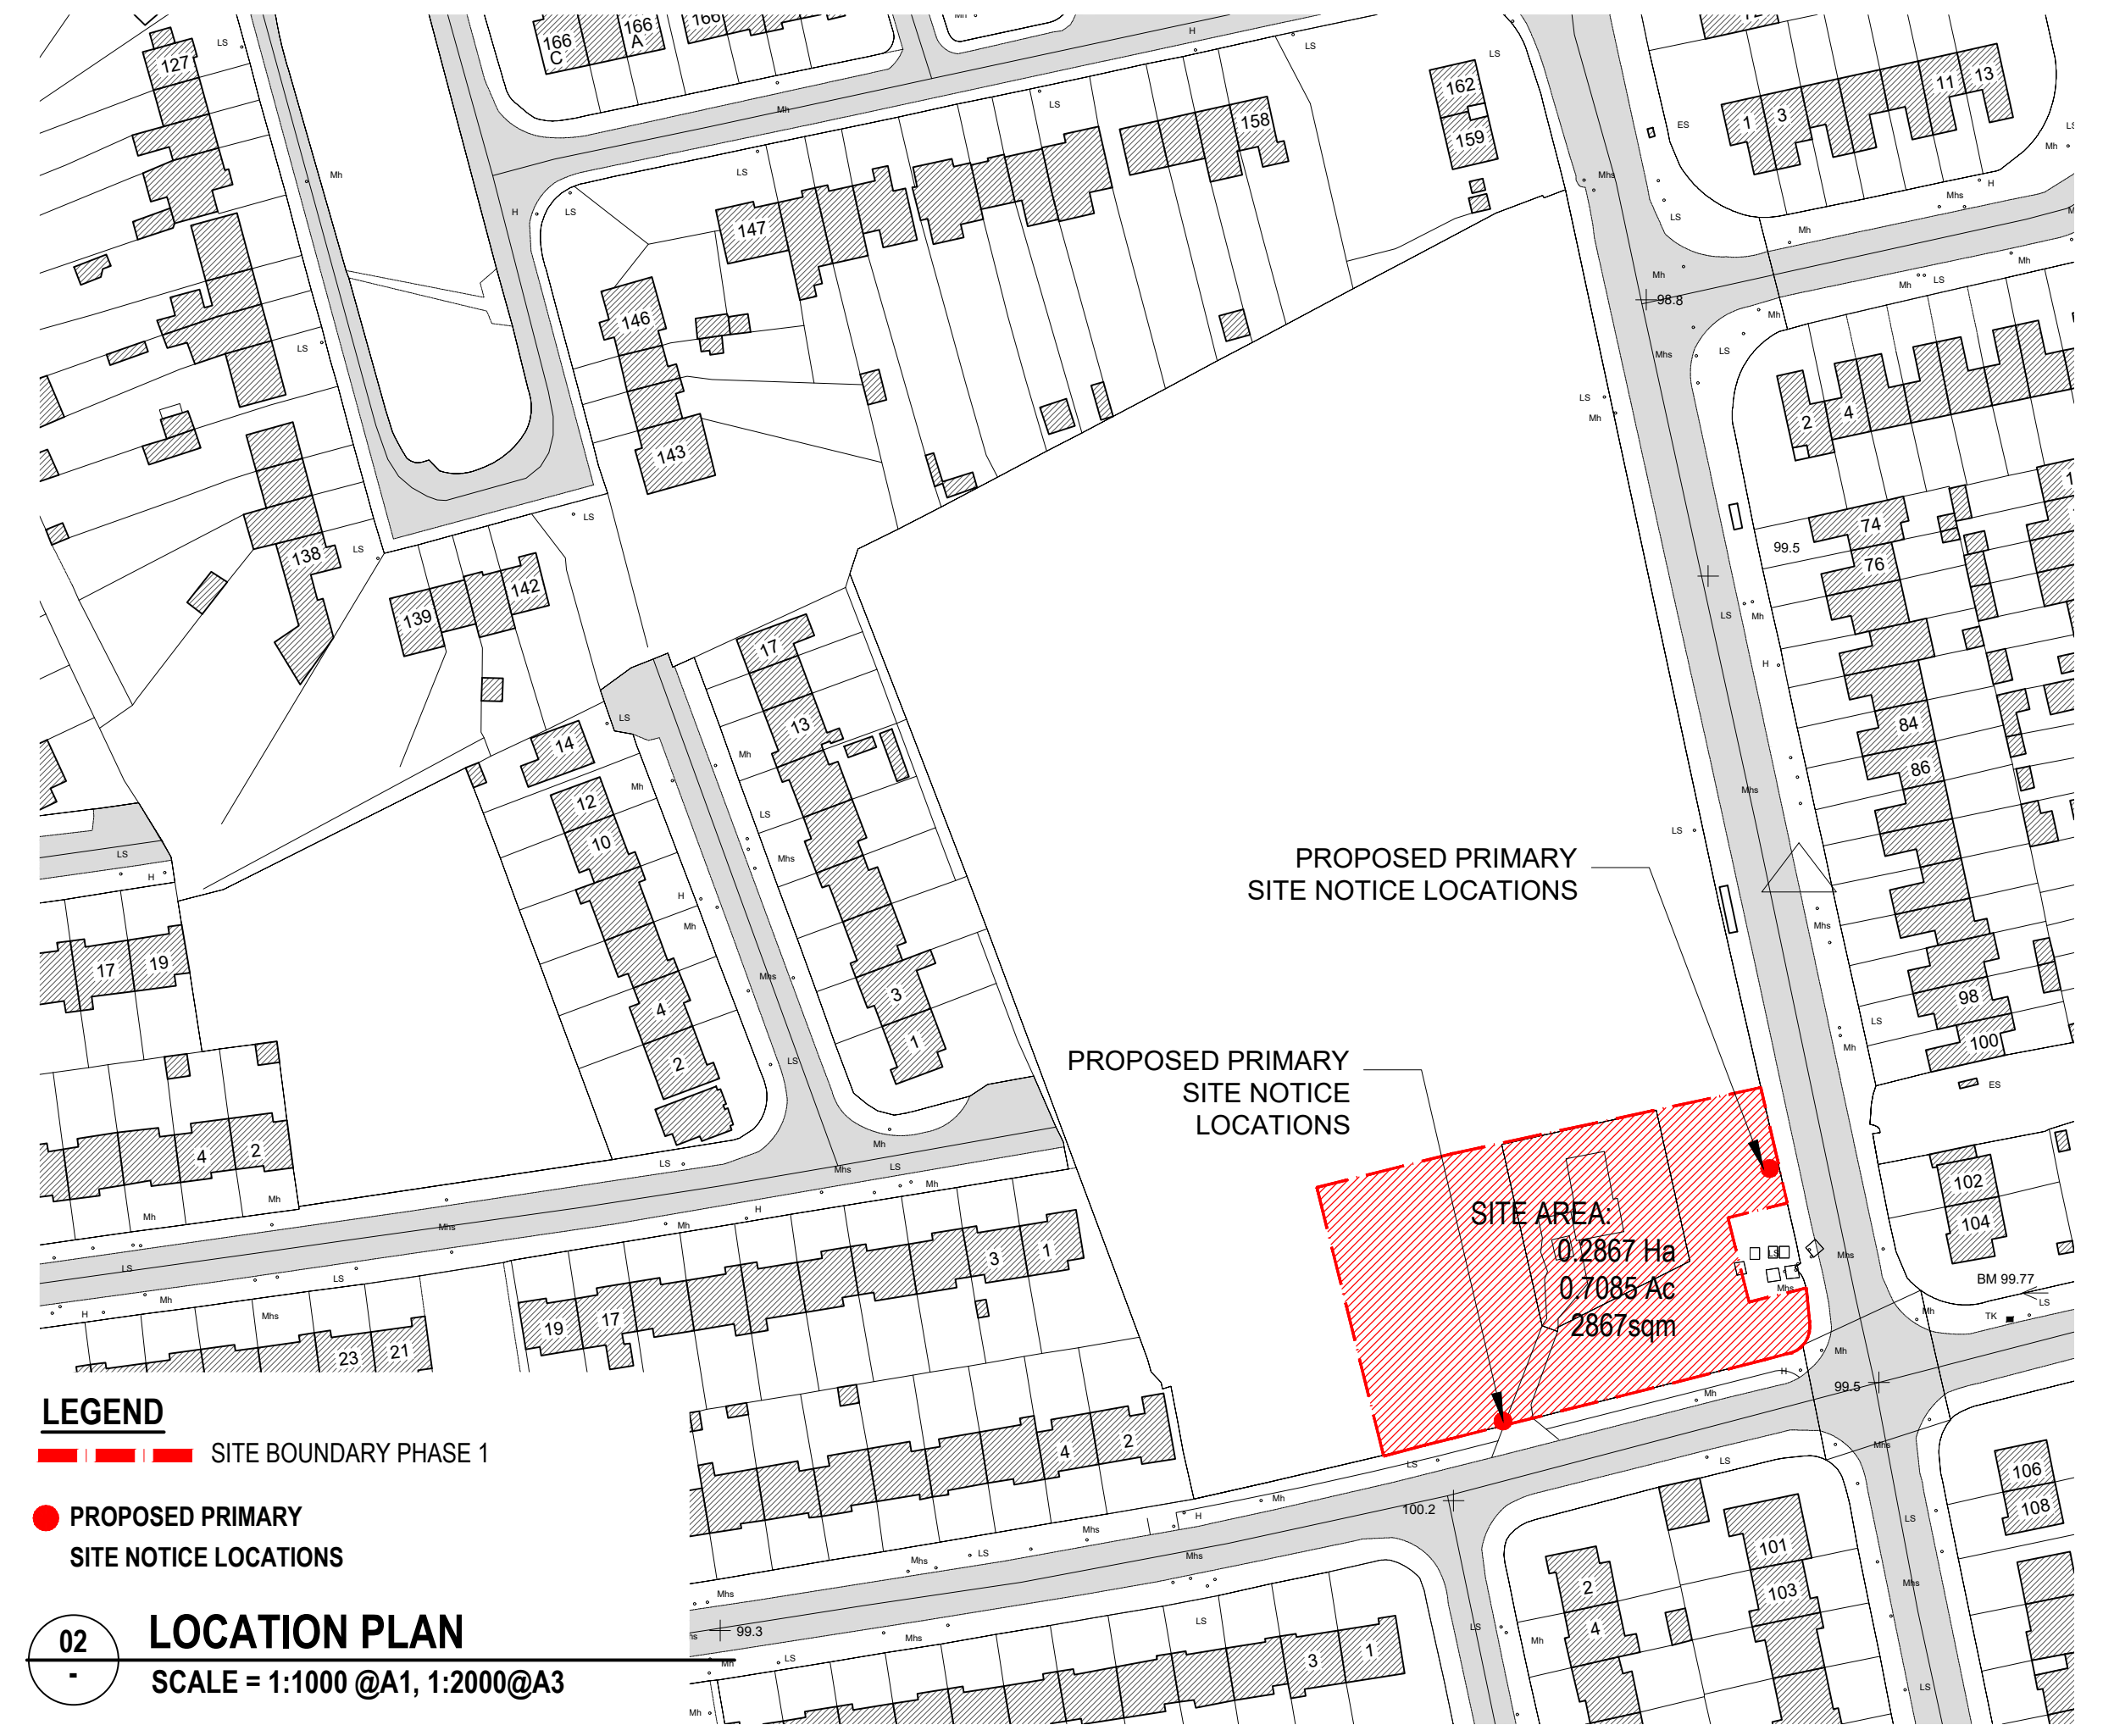

LEGEND
SITE BOUNDARY PHASE 1
PROPOSED PRIMARY SITE NOTICE LOCATIONS

02 LOCATION PLAN
SCALE = 1:1000 @A1, 1:2000@A3

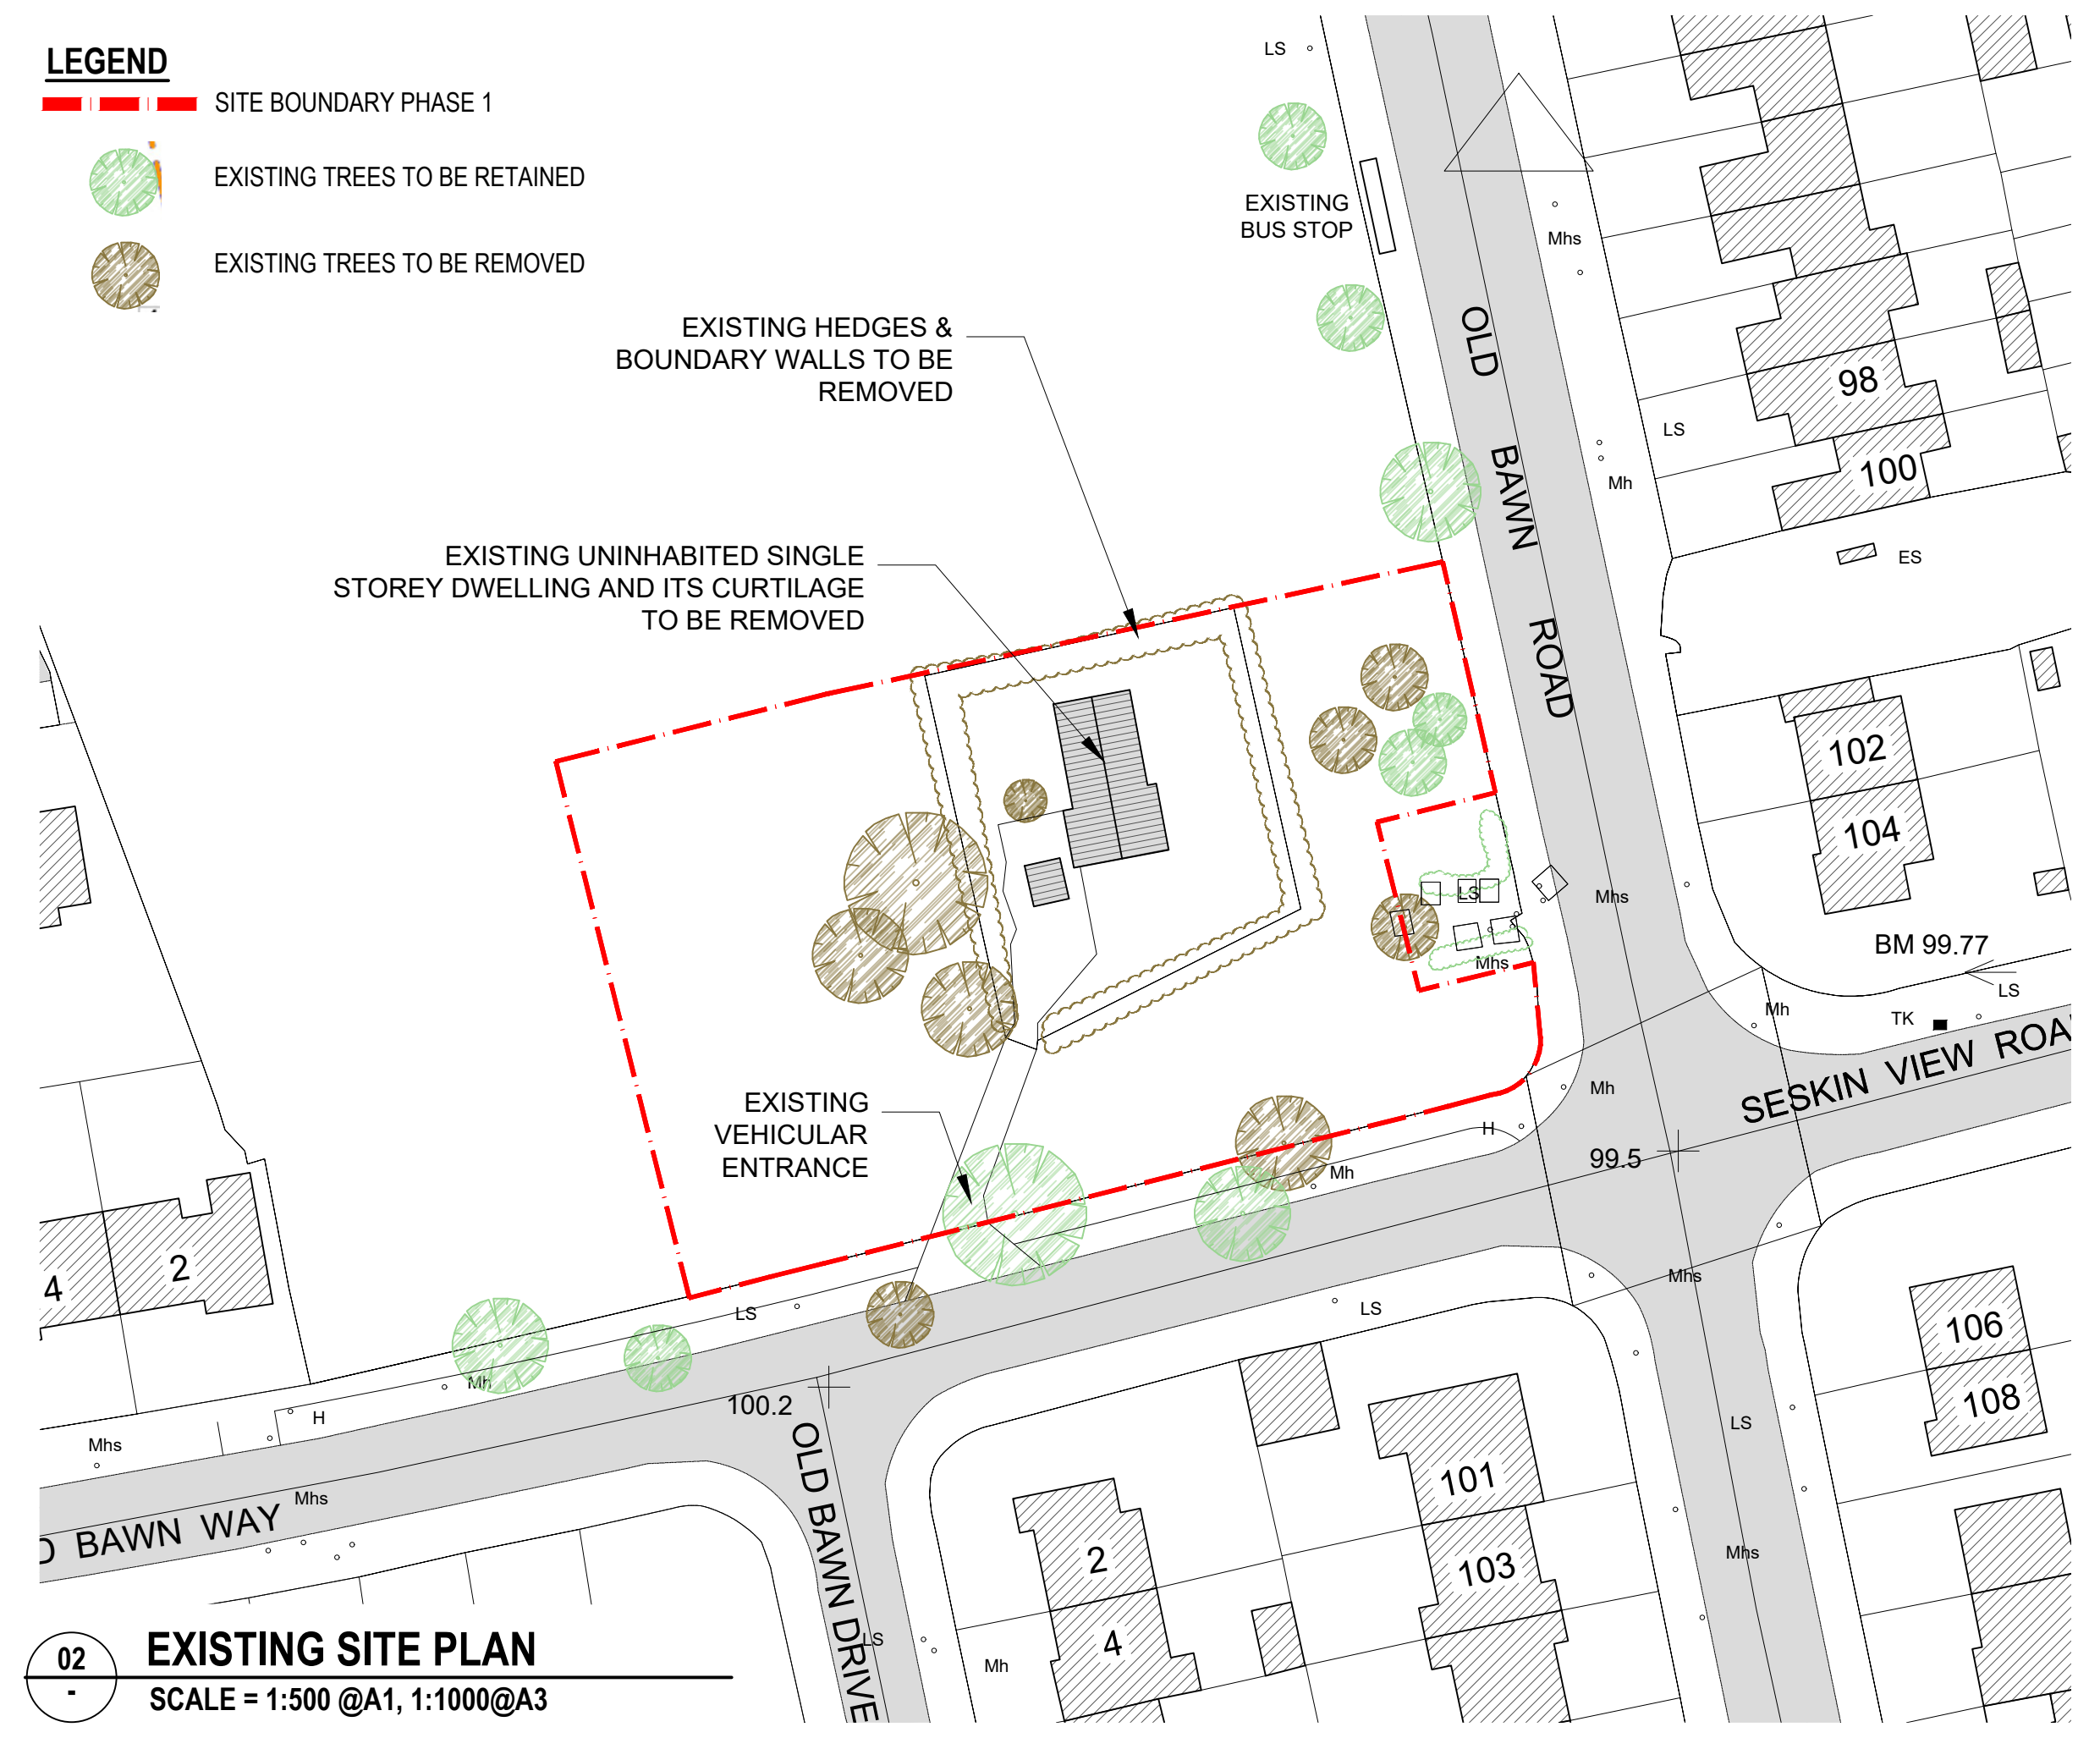

LEGEND
SITE BOUNDARY PHASE 1
EXISTING TREES TO BE RETAINED
EXISTING TREES TO BE REMOVED
EXISTING HEDGES & BOUNDARY WALLS TO BE REMOVED
EXISTING UNINHABITED SINGLE STOREY DWELLING AND ITS CURTILAGE TO BE REMOVED
EXISTING VEHICULAR ENTRANCE
EXISTING BUS STOP

02 EXISTING SITE PLAN
SCALE = 1:500 @A1, 1:1000@A3