

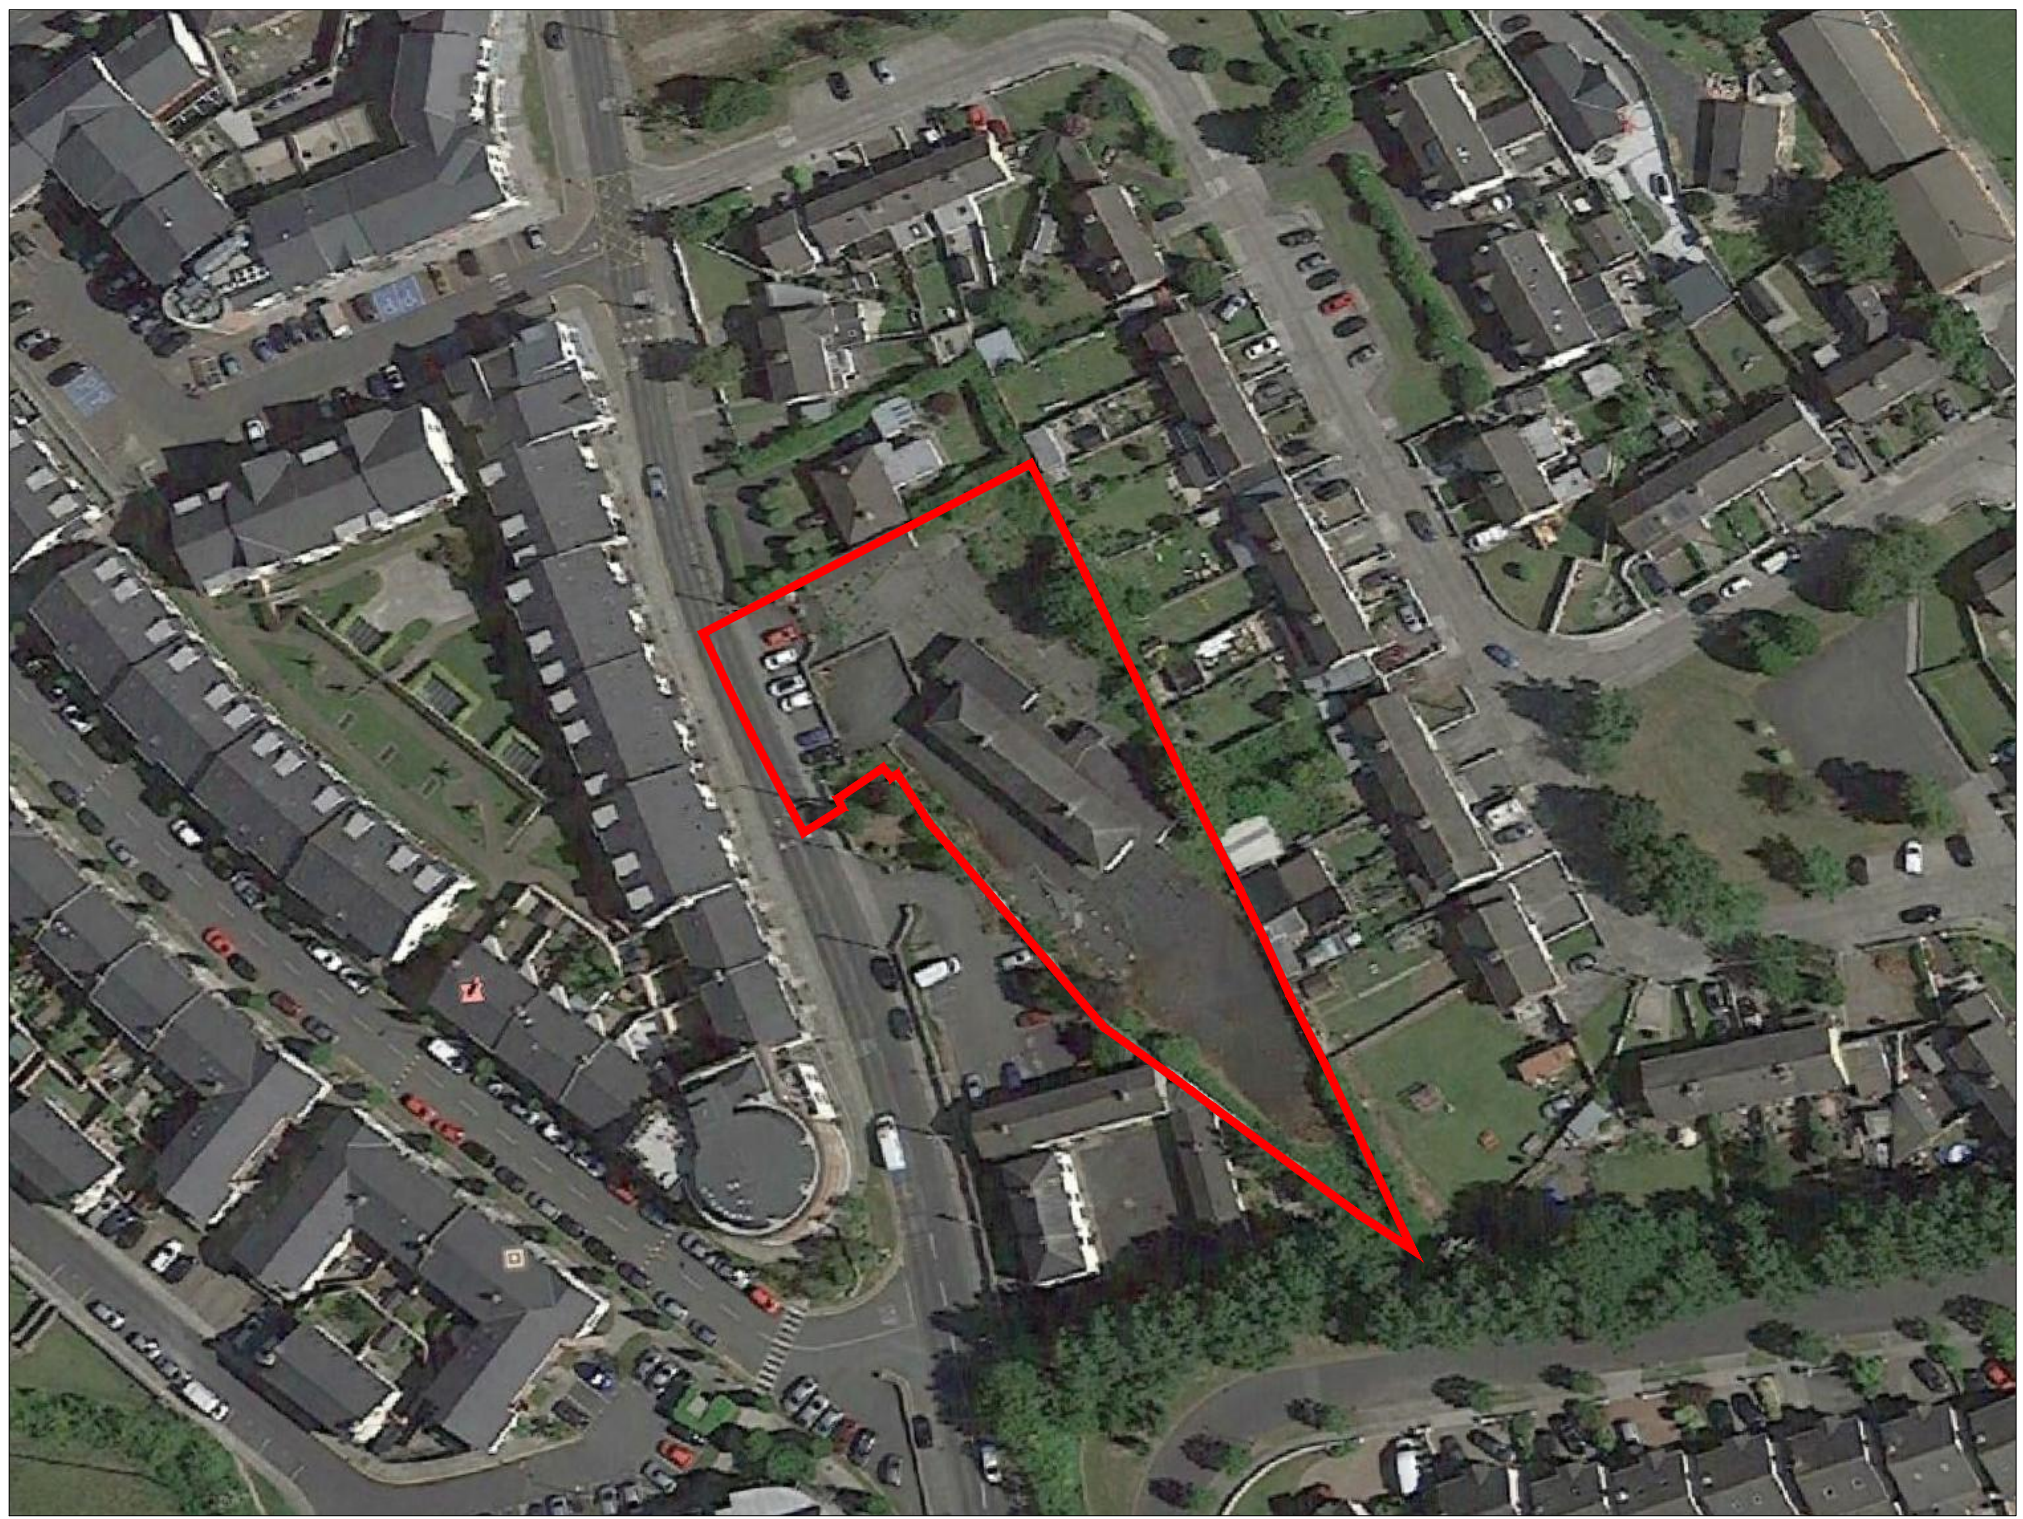


01
P01 **EXISTING SITE LOCATION PLAN**
SCALE = 1:1000 @A1, 1:2000@A3

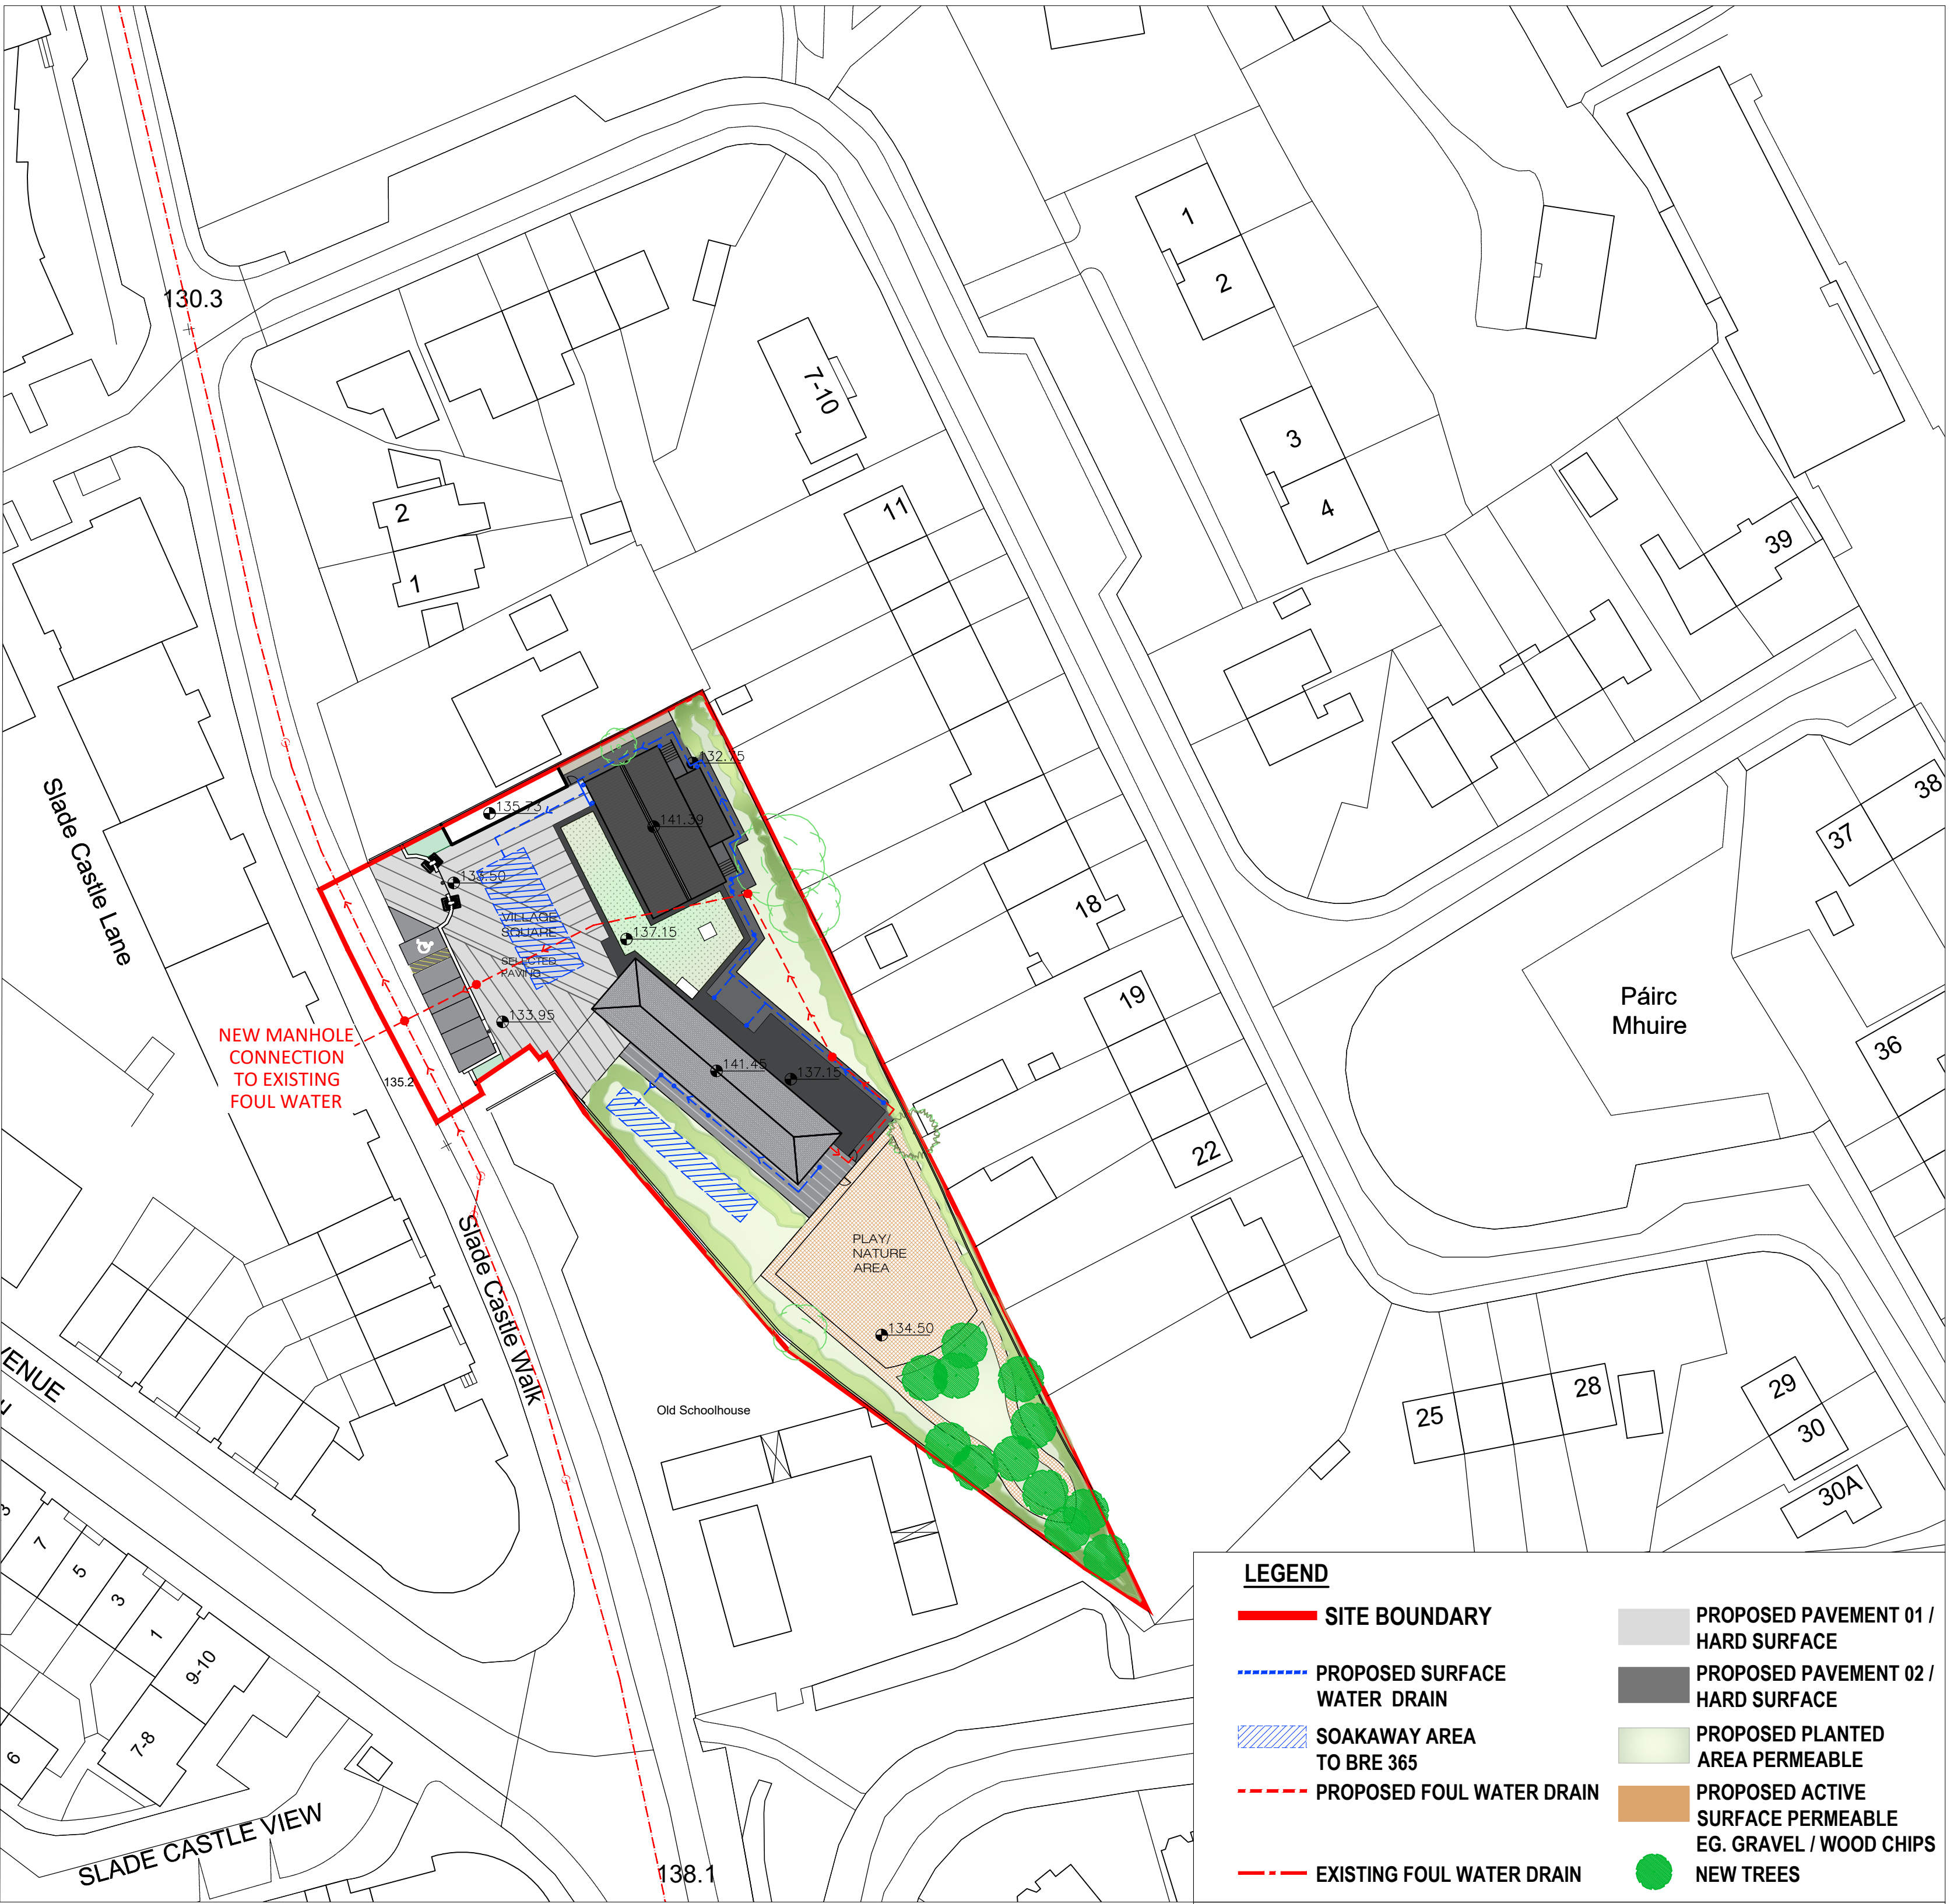

02
P01 **AERIAL VIEW LOCATION PLAN**
SCALE = 1:1000 @A1, 1:2000@A3

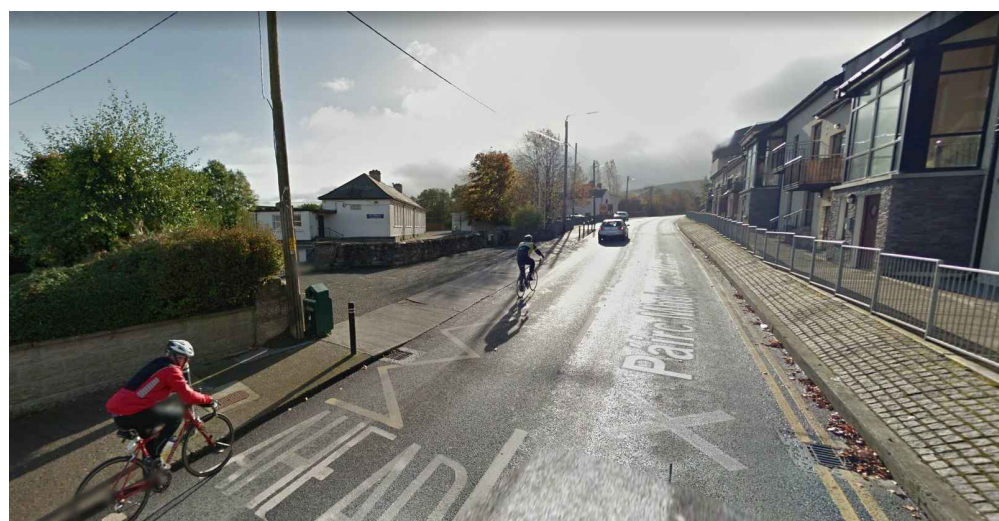

03
P01 **PROPOSED DRAINAGE LAYOUT PLAN**
SCALE = 1:500 @A1, 1:1000@A3



04
P01 **SITE CONTEXT IMAGES - IMAGE OF SCHOOL BUILDING**