



SCHEME LOCATION Scale: 1:10,000




NOTE - GENERAL
All Layout Plans to be read in conjunction with Existing Tree Management Plans - Refer to DR0011 to DR0015 for Drawings.

NOTE - SECTIONS
• Model Cross Sections - Refer to DR0101 to DR0104.
• Detailed Cross Sections* - Refer to DR0111 to DR0114.

LEGEND

- Existing Trees to be retained
- Existing Trees to be removed to facilitate Whitechurch Stream FAS
- Landscape Proposals
- Site Notice
- Site Extents
- Existing Footpath
- Bridge Removal
- Trash Screen
- Bridge Replacement
- Bank Raising
- Debris Trap
- Existing Walls
- Defence Walls
- River Centreline (Chainage)
- Defence Walls - Permanent Sheet Piling
- Bank Improvement Works

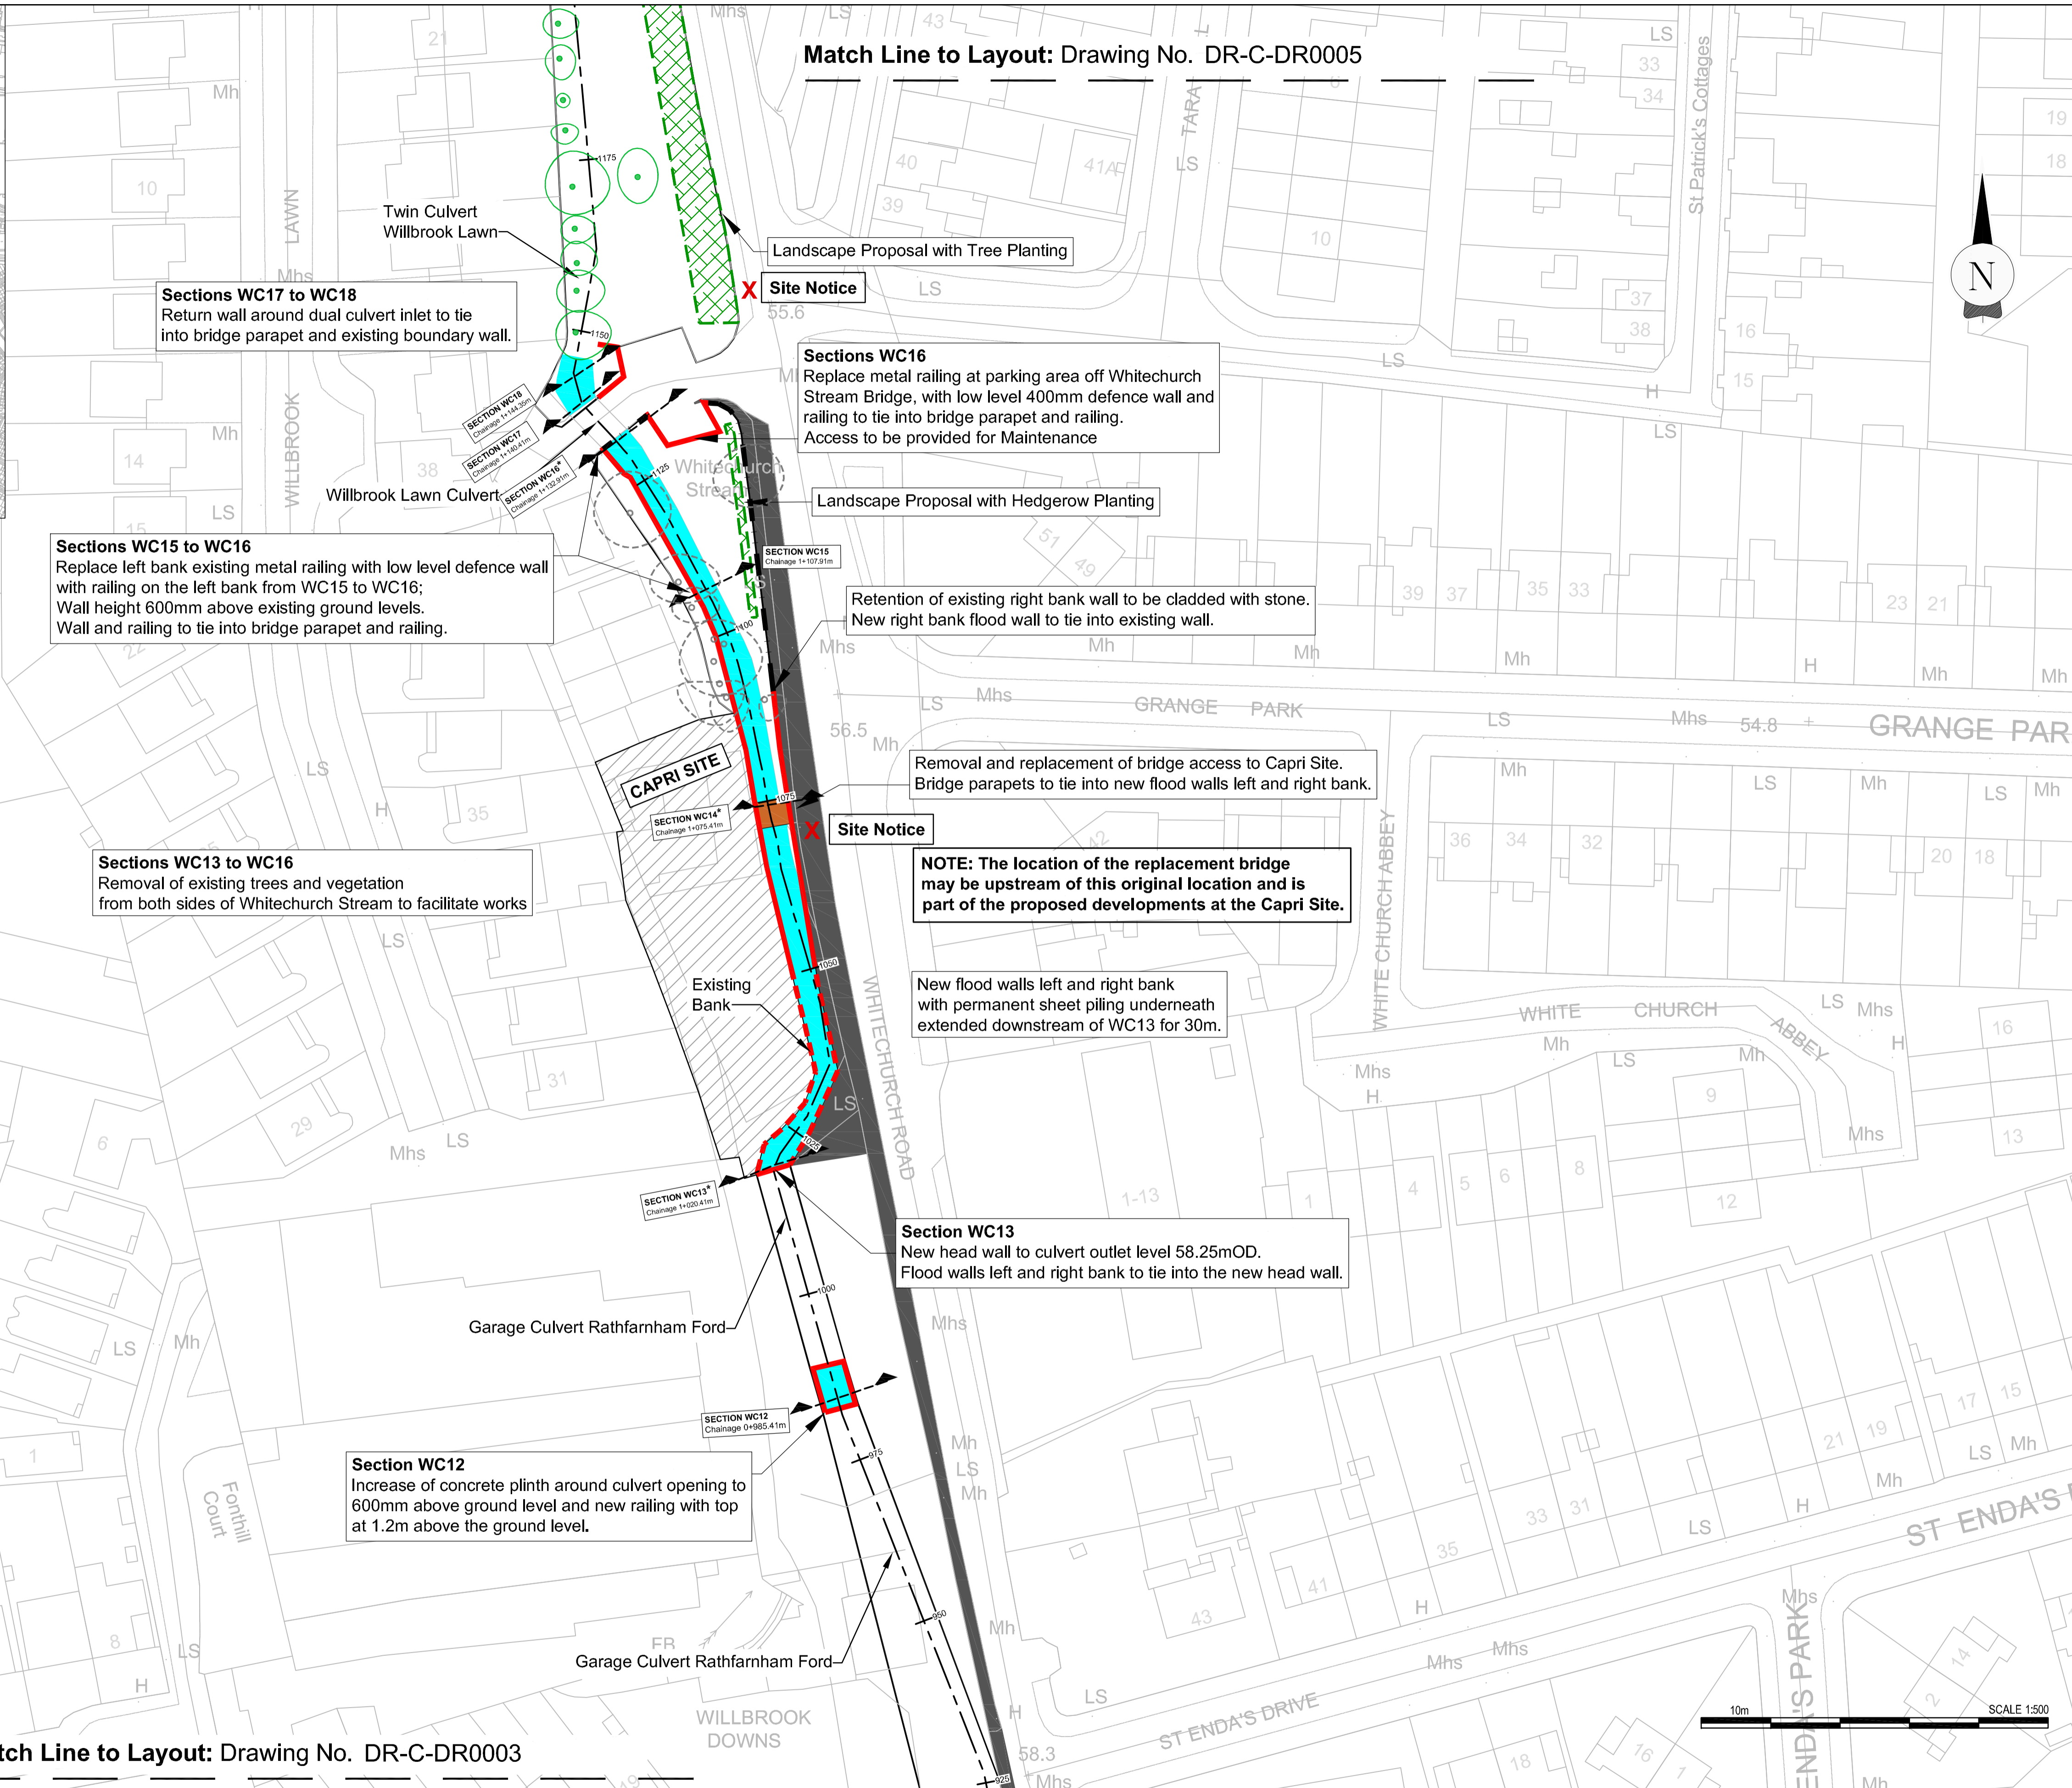

Client

General Notes

(i) Hard copies, dwf and pdf will form a controlled issue of the drawing. All other formats (dwg etc.) are deemed to be an uncontrolled issue and any work carried out based on these files is at the recipient's own risk. RPS will not accept any responsibility for any errors from the use of these files, either by human error or by the recipient, listing of the un-dimensioned measurements, compatibility with the recipient's software, and any errors arising when these files are used to aid the recipient's drawing production, or setting out on site.

(ii) DO NOT SCALE, use figured dimensions only.

(iii) This drawing is the property of RPS. It is a project confidential classified document. It must not be copied used or its contents divulged without prior written consent. The needs and expectations of client and RPS must be considered when working with this drawing.

(iv) Information including topographical survey, geotechnical investigation and utility detail used in the design have been provided by others.

(v) All Levels refer to Ordnance Survey Datum, Malin Head.

Rev	Date	App	Amendment / Issue
P01	07/07/20	MD	Issue for Stage Approval
P01.03	20/05/20	MD	Issue for Stage Approval
P01.02	20/04/20	MD	Issue for Stage Approval
P01.01	09/04/20	MD	Issue for Stage Approval

RPS MAKING COMPLEX EASY

West Pier Business Campus
Dun Laoghaire Co. Dublin A96 N6T7

T +353 (0)1 4882900
W www.rpsgroup.com/ireland
E ireland@rpsgroup.com

Scale: 1:500 @ A1, 1:1,000 @ A3

Created on: 20/08/19

Sheets: 04 of 05

Project: **WHITECHURCH FLOOD ALLEVIATION SCHEME**
Section 177AE of the Planning & Development Act 2000 (as amended)

Title: **PLANNING APPLICATION DRAWINGS**
Proposed Layout Plans
Sheet 4 - Area to Garage Culvert Rathfarnham Ford & Willbrook Lawn on Whitechurch Road

File Identifier	Drawing No.	Status	Rev
MDW0825-RPS-00-XX-DR-C-DR0002-0005	DR0004	S4	P01