





**SCHEME LOCATION**

Scale: 1:10,000

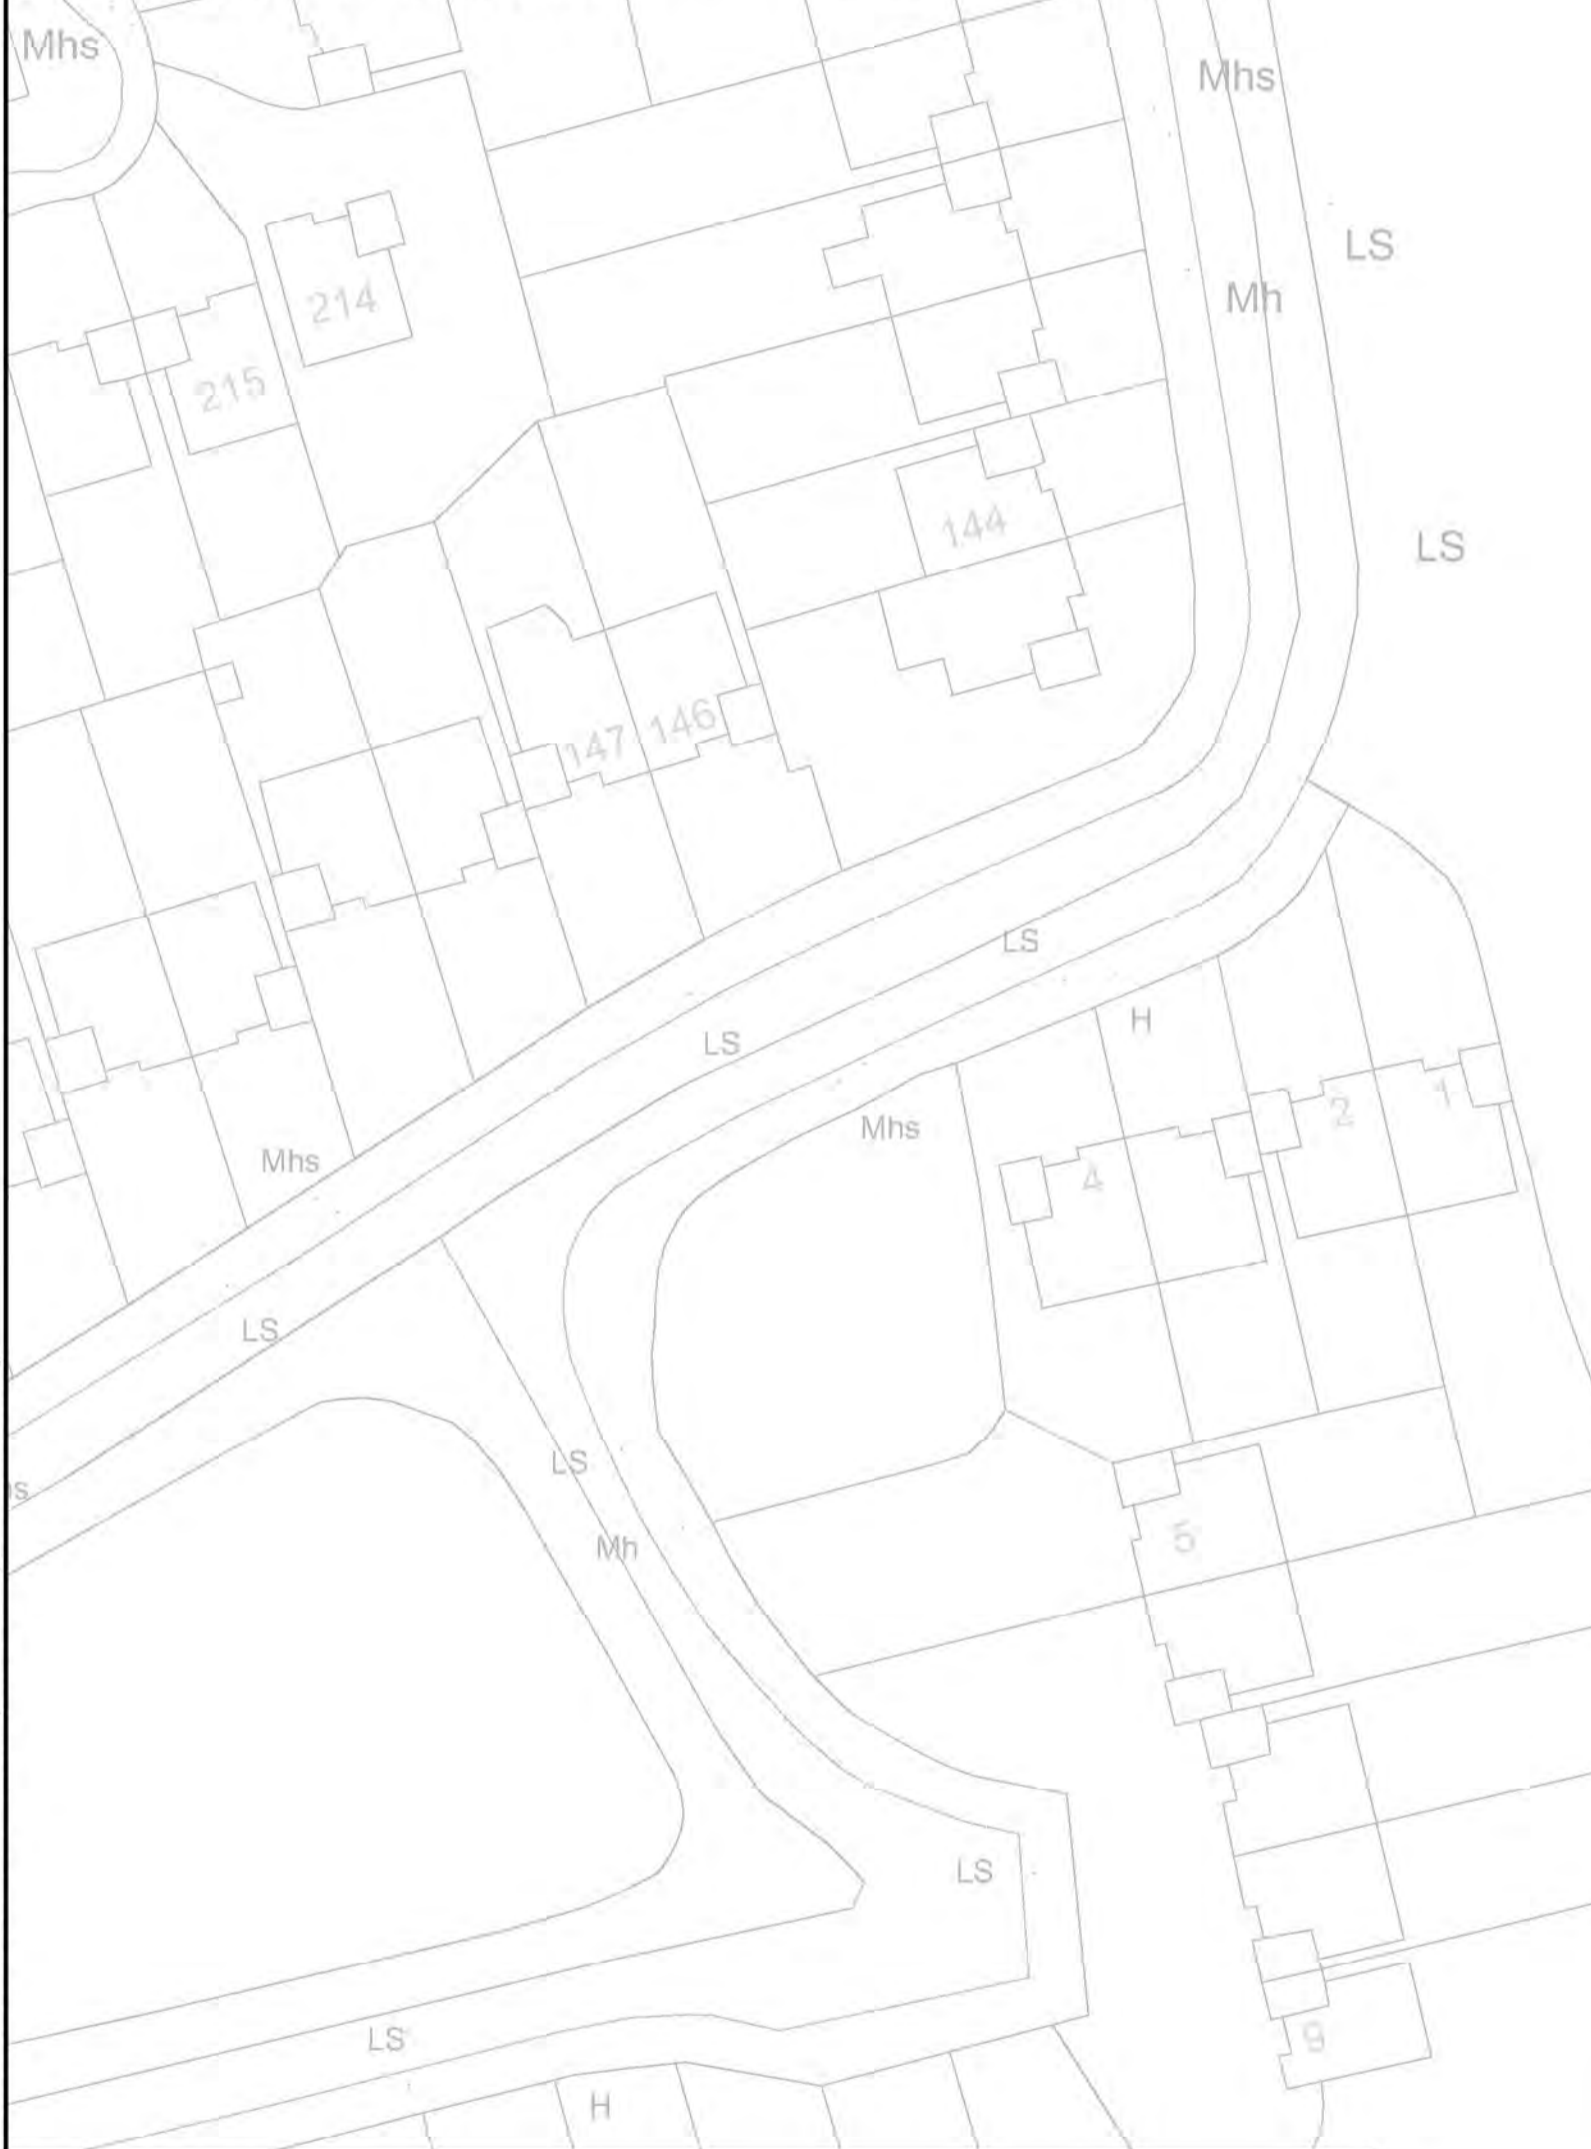

**LEGEND**

- Existing Trees to be retained
- Existing Trees to be removed to facilitate Whitechurch Stream FAS
- Site Extents
- Site Notice

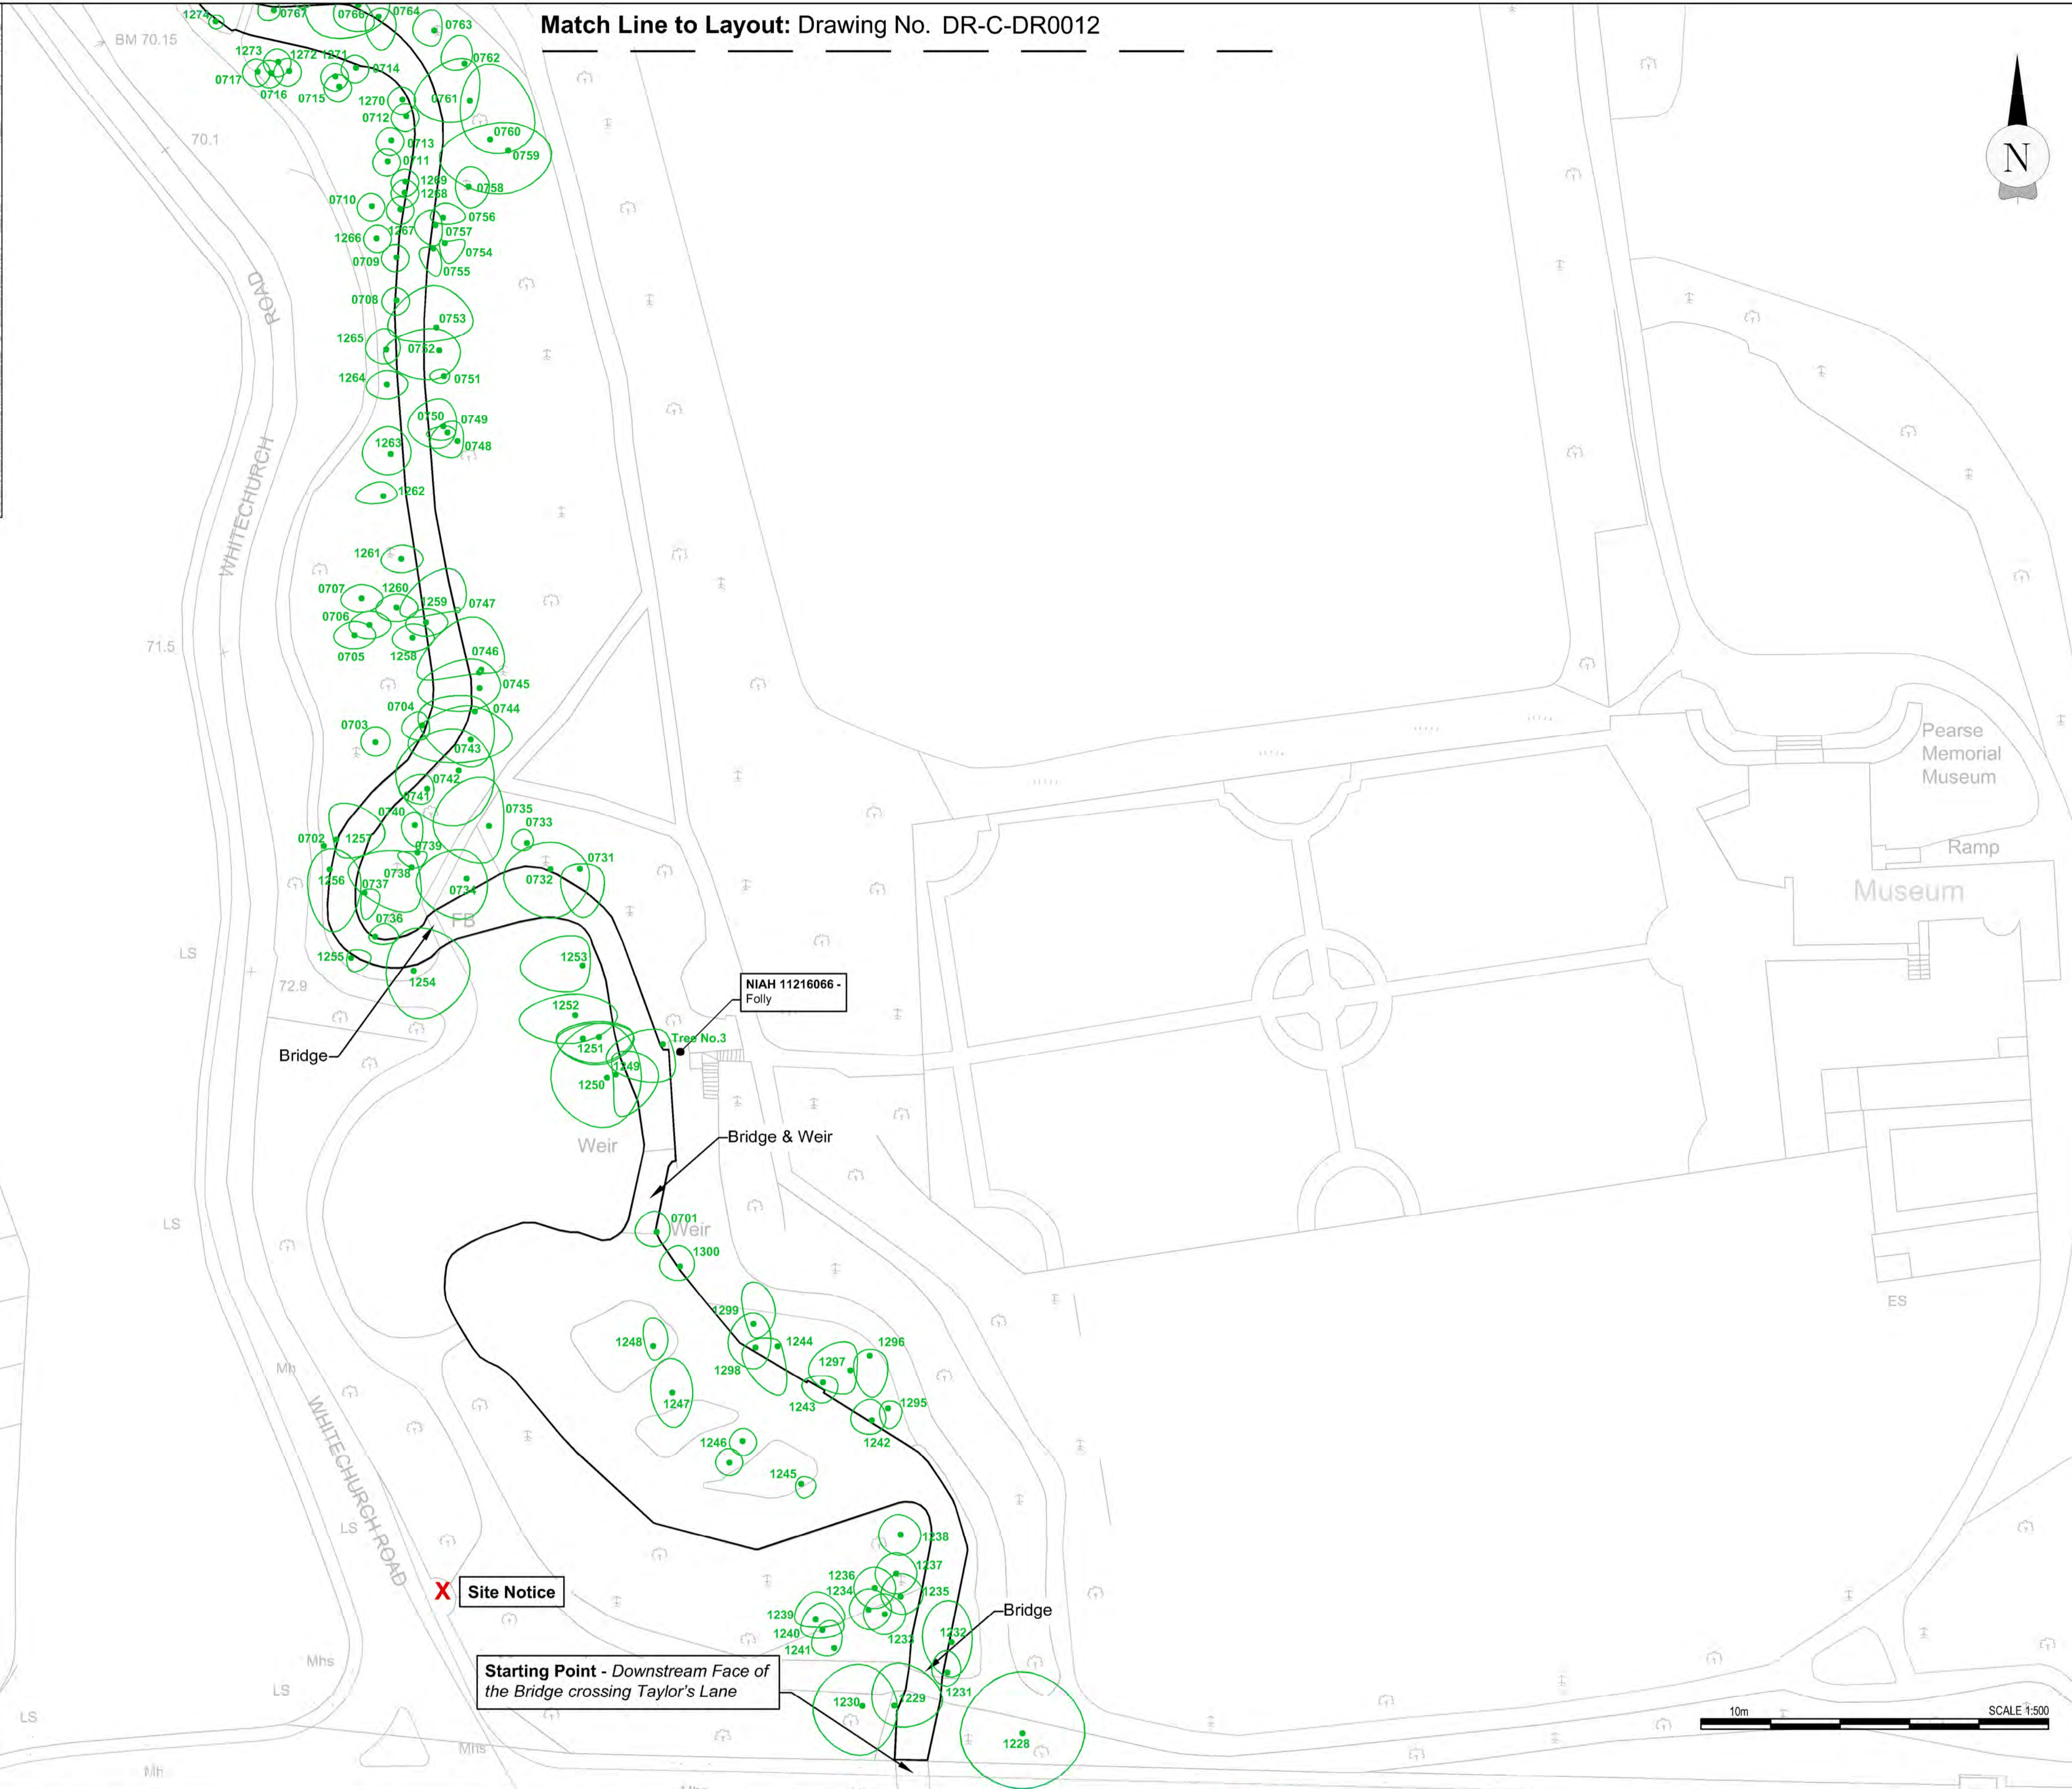

10m SCALE 1:500

Client

**General Notes**

(i) Hard copies, dwf and pdf will form a controlled issue of the drawing. All other formats (dwg etc.) are deemed to be an uncontrolled issue and any work carried out based on these files is at the recipient's own risk. RPS will not accept any responsibility for any errors from the use of these files, either by human error or by the recipient, listing of the un-dimensioned measurements, compatibility with the recipient's software, and any errors arising when these files are used to aid the recipient's drawing production, or setting out on site.

(ii) DO NOT SCALE, use figured dimensions only.

(iii) This drawing is the property of RPS. It is a project confidential classified document. It must not be copied used or its contents divulged without prior written consent. The needs and expectations of client and RPS must be considered when working with this drawing.

(iv) Information including topographical survey, geotechnical investigation and utility detail used in the design have been provided by others.

(v) All Levels refer to Ordnance Survey Datum, Malin Head.

Rev	Date	By / Ck	Amendment / Issue	App
P01	07/07/20	DR / PT	Issue for Stage Approval	MD
P01.01	20/05/20	DR / PT	Issue for Stage Approval	MD

West Pier  
Business Campus  
Dun Laoghaire  
Co. Dublin A96 N6T7

T +353 (0)1 4882900  
W www.rpsgroup.com/ireland  
E ireland@rpsgroup.com

Scale	1:500 @ A1 1:1,000 @ A3	Project	<b>WHITECHURCH FLOOD ALLEVIATION SCHEME</b> Section 177AE of the Planning & Development Act 2000 (as amended)
Created on	20/05/20	Title	<b>PLANNING APPLICATION DRAWINGS</b> Existing Tree Management Plans Sheet 1 - Area within St Enda's Park & Downstream of Bridge at Taylor's Lane
Sheets	01 of 05	File Identifier	MDW0825-RPS-00-XX-DR-C-DR0011-0015
		Drawing No.	DR0011
		Status	S4
		Rev	P01

R:\MDW0825 - Whitechurch Flood Alleviation\8.0 Drawings\DW0825-RPS-00-XX-DR-C-DR0011-0015 - Existing Tree Management Plans.dwg