

**LEGEND**


**LONG SECTION**

**EXISTING:**

- Left Bank Level
- Right Bank Level
- River Bed Level
- Footpath
- Existing Structure

**PROPOSED:**

- DESIGN LEVEL LINE (m AOD)

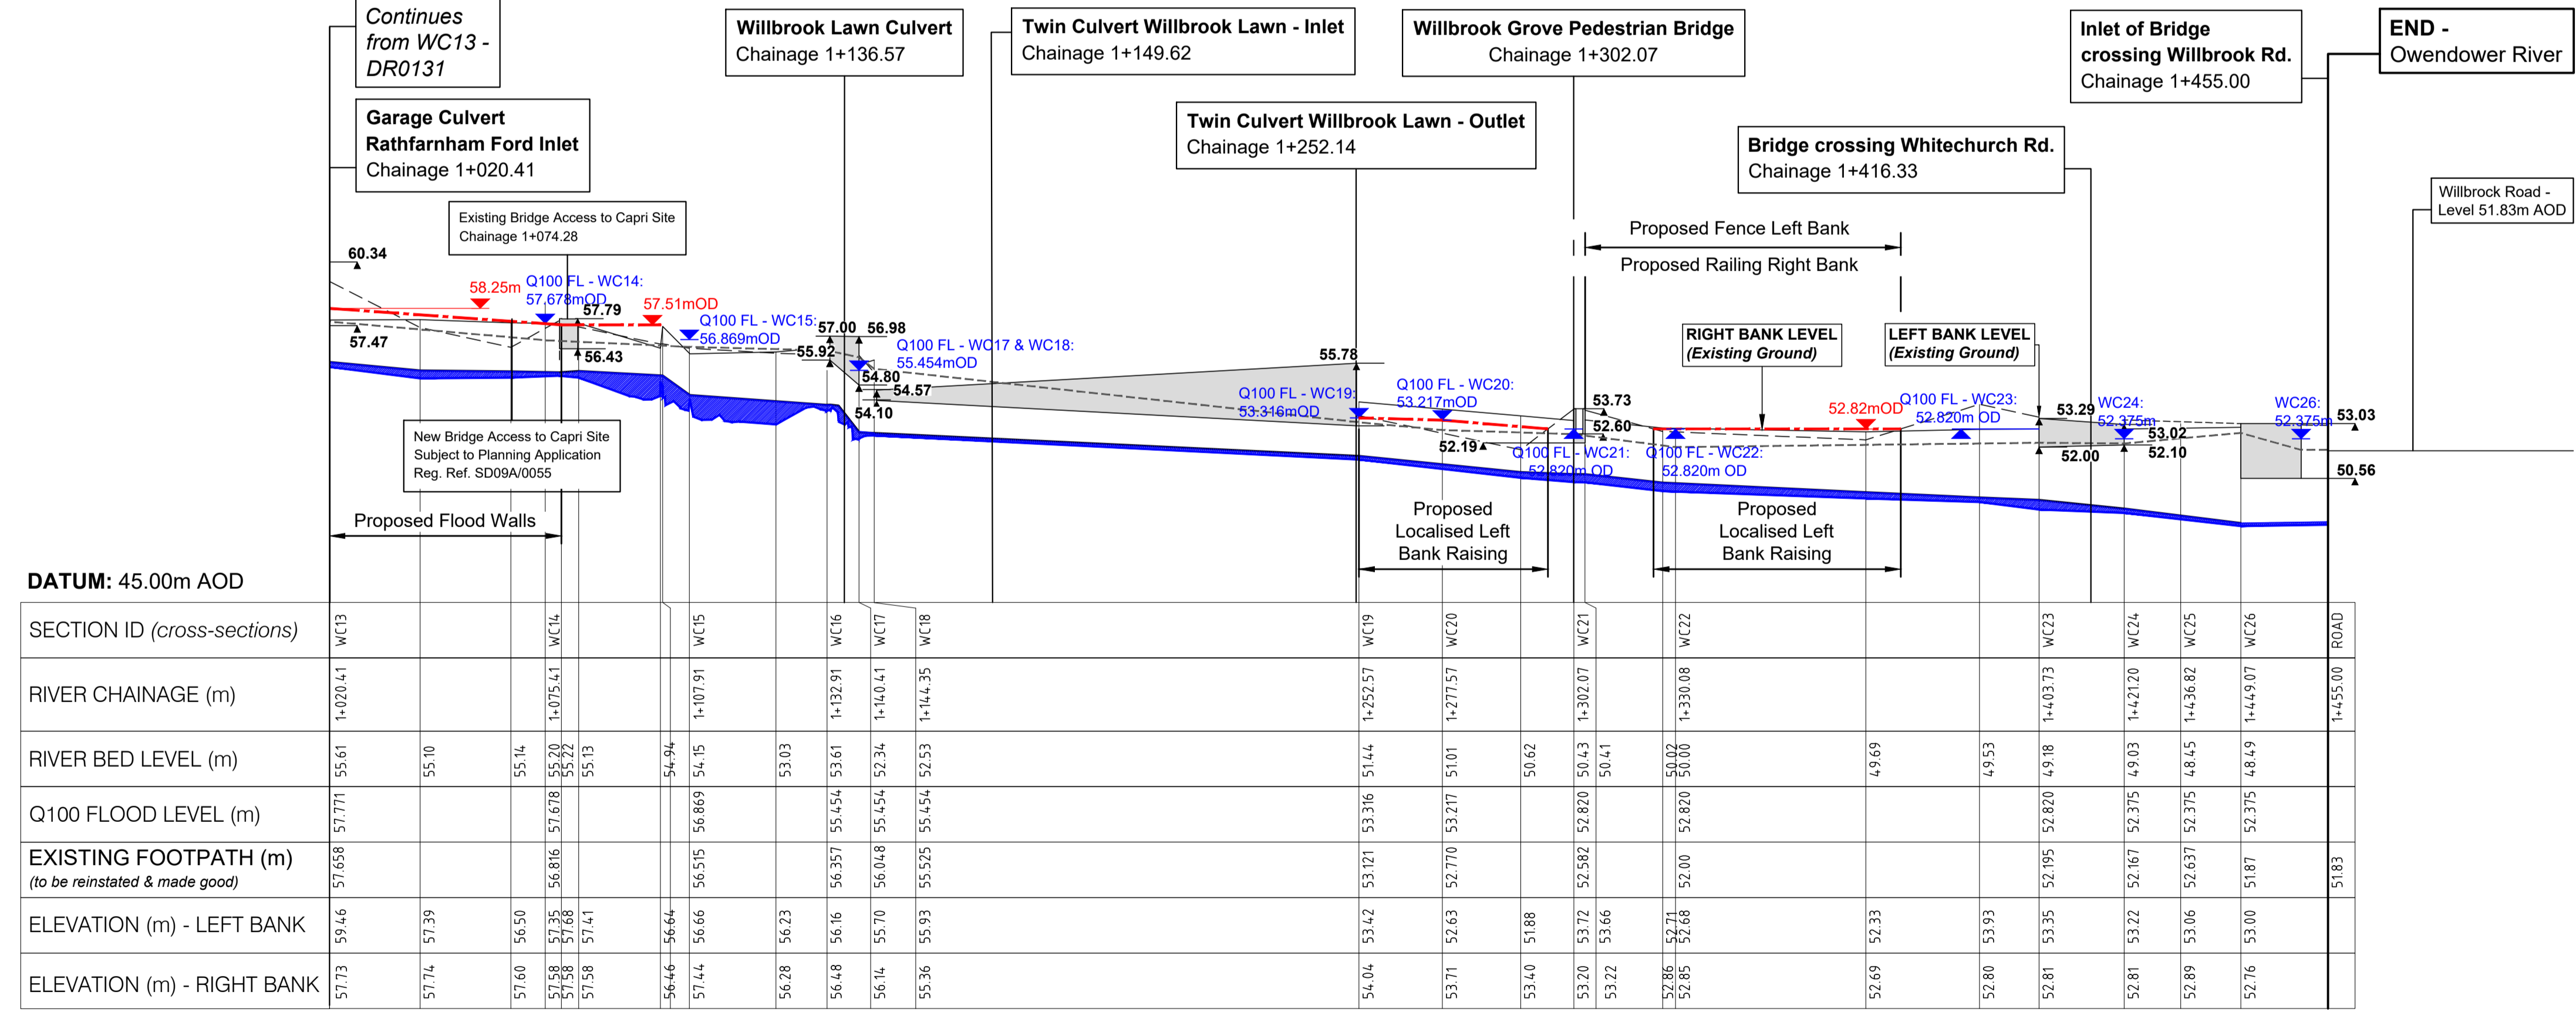

**DATUM: 45.00m AOD**

SECTION ID (cross-sections)	WC13	WC14	WC15	WC16	WC17	WC18	WC19	WC20	WC21	WC22	WC23	WC24	WC25	WC26	ROAD

**WHITECHURCH STREAM PROFILE - LONG SECTION / PROPOSED WORKS (2)**  
Scale: Horiz. 1:1000, Vert. 1:200 @ A1

Client

General Notes

(i) Hard copies, dwf and pdf will form a controlled issue of the drawing. All other formats (dwg etc.) are deemed to be an uncontrolled issue and any work carried out based on these files is at the recipient's own risk. RPS will not accept any responsibility for any errors from the use of these files, either by human error or by the recipient, listing of the un-dimensioned measurements, compatibility with the recipient's software, and any errors arising when these files are used to aid the recipient's drawing production, or setting out on site.

(ii) DO NOT SCALE, use figured dimensions only.

(iii) This drawing is the property of RPS, it is a project confidential classified document. It must not be copied used or its contents divulged without prior written consent. The needs and expectations of client and RPS must be considered when working on this drawing.

(iv) Information including topographical survey, geotechnical investigation and utility detail used in the design have been provided by others.

(v) All Levels refer to Ordnance Survey Datum, Malin Head.

Rev	Date	Chk	App	Amendment / Issue	Model File Identifier
P01	07/07/20	DB	MD	Issue for Stage Approval	
P01.03	20/05/20	DB	MD	Issue for Stage Approval	
P01.02	20/04/20	DB	MD	Issue for Stage Approval	
P01.01	09/04/20	DB	MD	Issue for Stage Approval	

West Pier  
Business Campus  
Dun Laoghaire  
Co. Dublin A96 N6T7

T +353 (0)1 4882900  
W www.rpsgroup.com/ireland  
E ireland@rpsgroup.com

Scale: As Shown @ A1 --- @ A3

Created on: 09/04/20

Sheets: 02 of 02

Project: **WHITECHURCH FLOOD ALLEVIATION SCHEME**  
Section 177AE of the Planning & Development Act 2000 (as amended)

Title: **PLANNING APPLICATION DRAWINGS**  
LONG SECTION - WHITECHURCH STREAM PROFILE  
Sheet 2 of 2

File Identifier	Drawing No.	Status	Rev
MDW0825-RPS-00-XX-DR-C-DR0131-0132 - Long Section_Stream Profile	DR0132	S4	P01