



Notes:
 Do not scale from this drawing.
 Use figured dimensions only.
 All errors and omissions to be reported to the Architect.
 This drawing to be read in conjunction with relevant consultant's drawings.
 All dimensions are in millimetres and all levels are in metres to match Datum's unless otherwise noted.
 Contractor Design Responsibility
 It is noted that there are many elements within the works that require contractor design, and will be subject to certification as part of BCAR - see Preliminary Inspection Plan for clarity on certification required.
 © This drawing or design may not be reproduced without permission.

Legend:

1 Bed
2 Bed
3 Bed
Acc. 1 Bed
Acc. 2 Bed
Cir.
Community
Plant
Studio

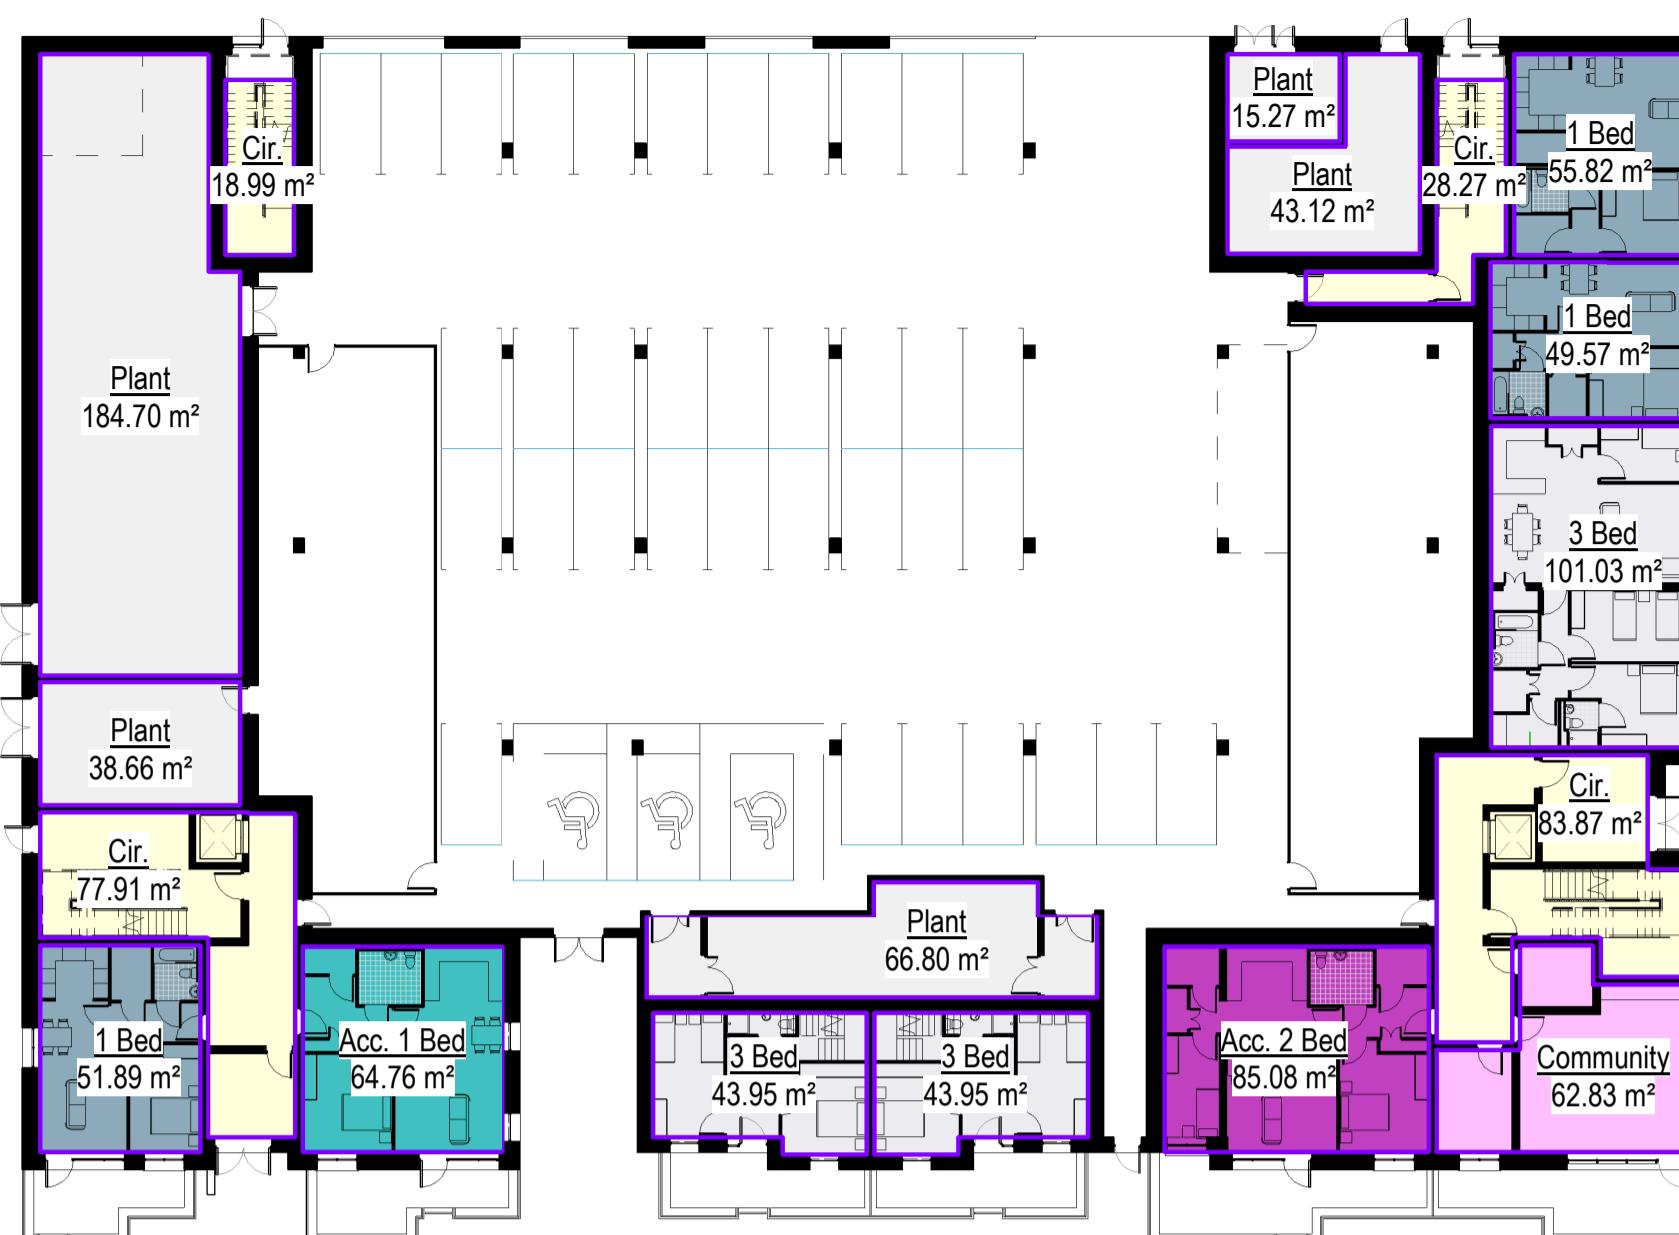



1 00-Ground-Floor-Unit-Area
1 : 300

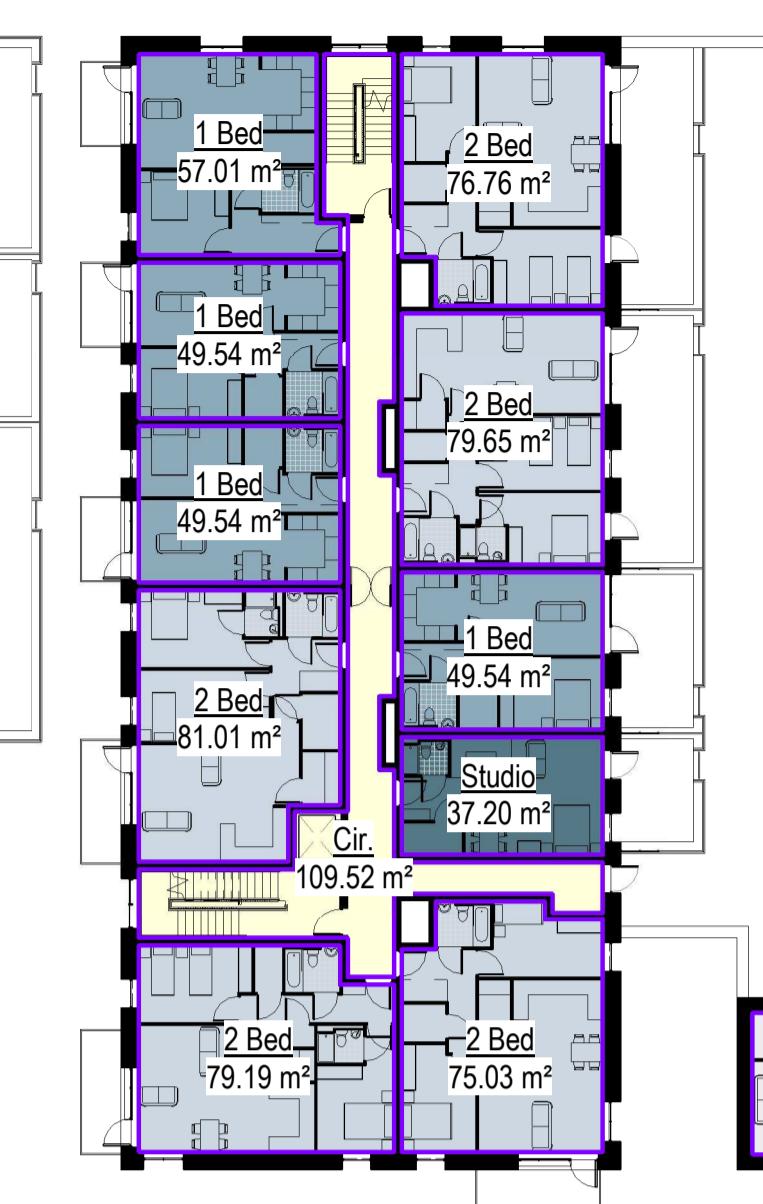


2 01-First-Floor-Unit-Area
1 : 300




3 02-Second-Floor-Unit-Area
1 : 300

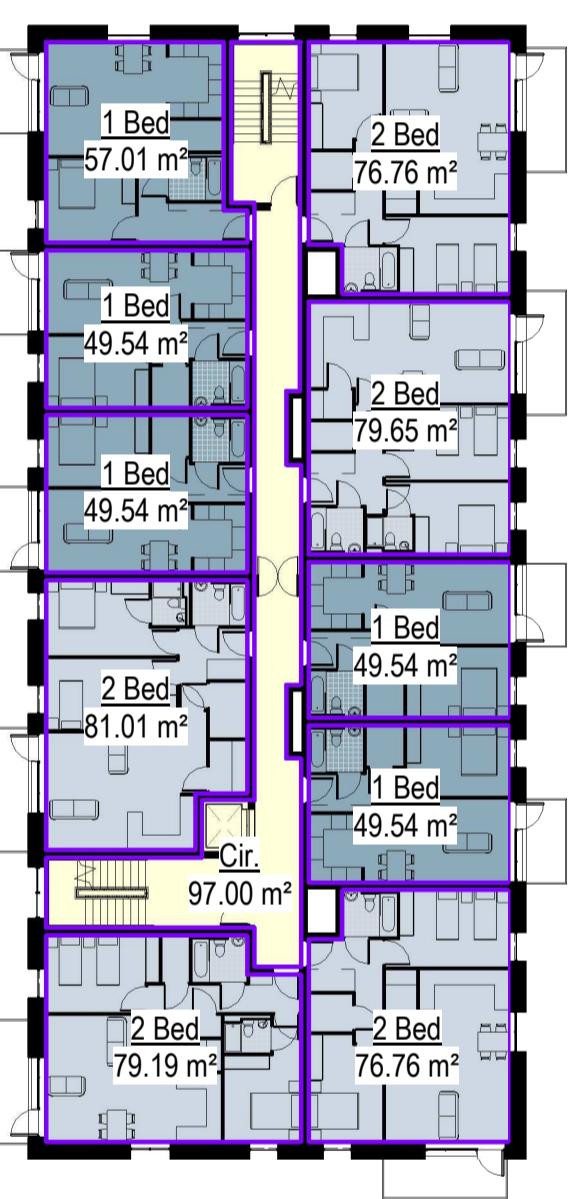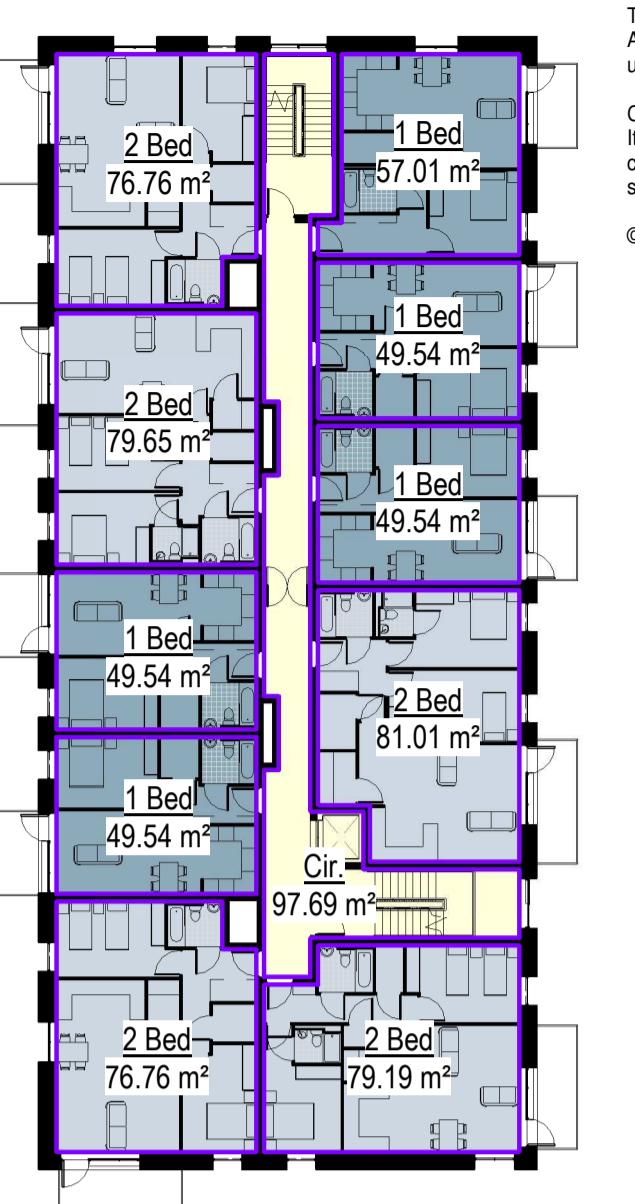


4 03-Third-Floor-Unit-Area
1 : 300

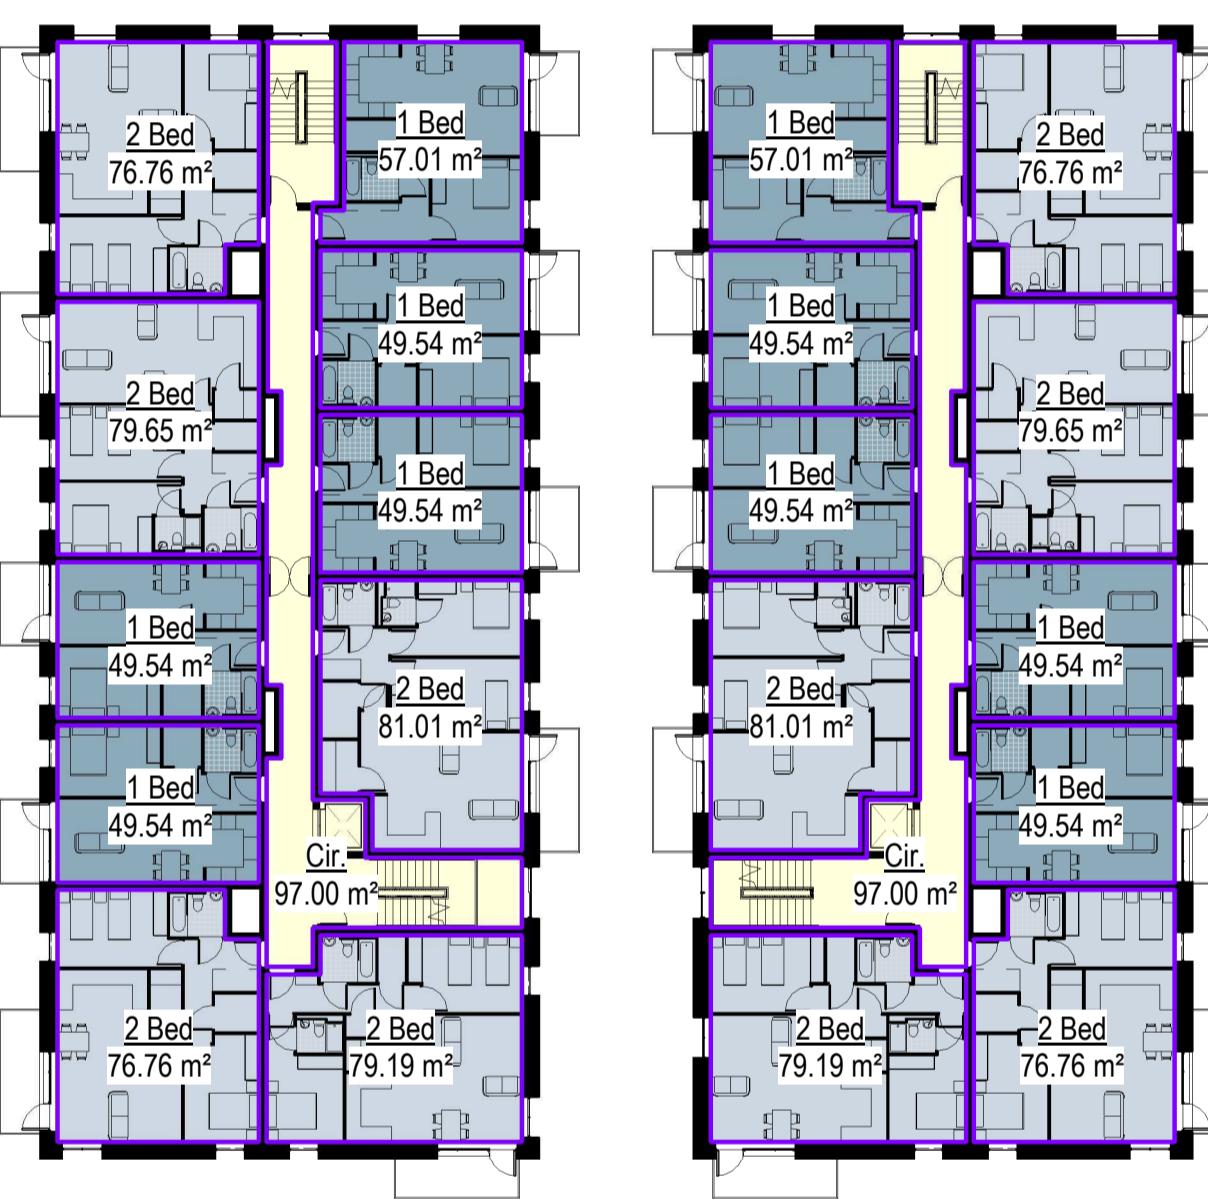

5 04-Fourth-Floor-Unit-Area
1 : 300

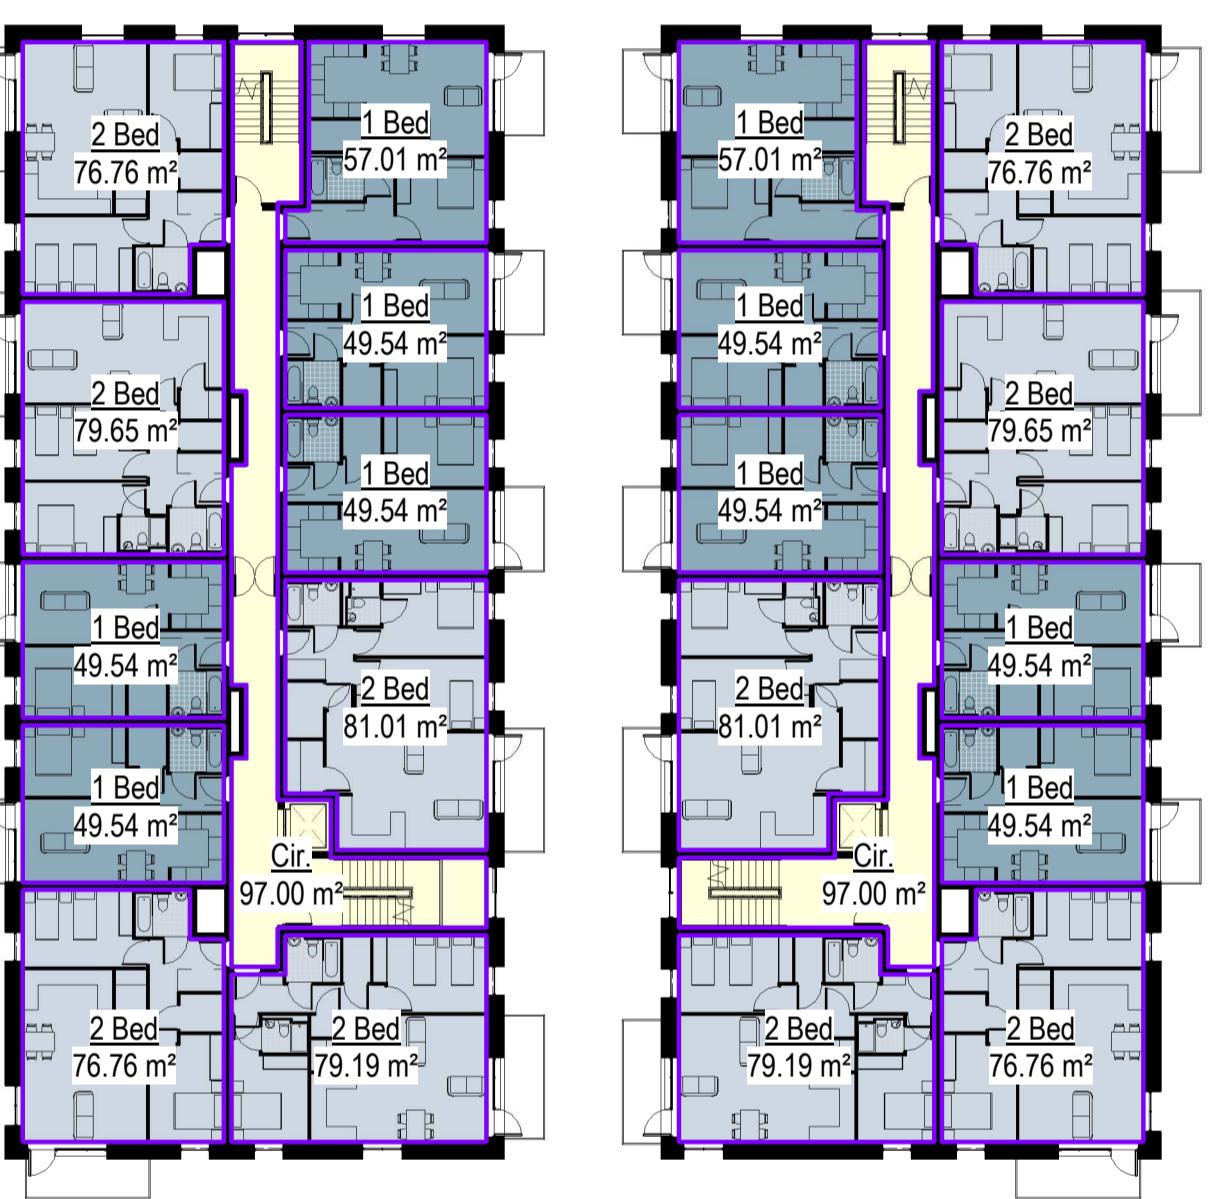

6 05-Fifth-Floor-Unit-Area
1 : 300

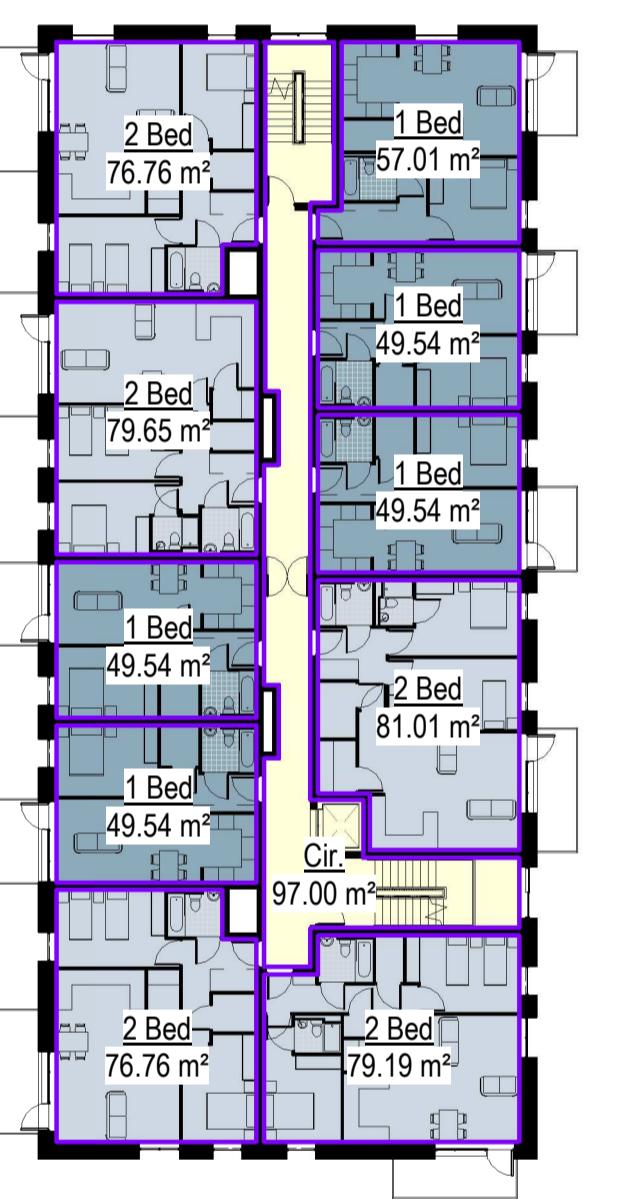

7 06-Sixth-Floor-Unit-Area
1 : 300



8 07-Seventh-Floor-Unit-Area
1 : 300

Revisions:			
1	Issued for Costing	03-07-2020	JM
2	Part 8 Planning	31-07-2020	BL
Rev	Description	Date	By
Project: SDCC Tallaght Apartments			
Client: South Dublin County Council			
Title: Area Plans - Unit Area			
Drawing / Document Name: Project Number: Project Originator Volume Level Type Role Sheet Number: 2578 TAL-COA-00-ZZ-DR-A-0541			
Suitability Status : Code - Description Revision: P- 2			
S4 - For Stage Approval			
Scale @ A1	Drawn:	Checked:	Date:
1 : 300	Brian Lee	Paul Lennon	03-07-2020
COADY ARCHITECTS			
Mt Pleasant Business Ctr, Ranelagh, Dublin 6, D06 X7P8			
Unit 8A Oran Point, Main St, Oranmore, Co. Galway			
01 497 6766 091 788 325 admin@coady.ie www.coady.ie			