


ON ORIGINAL

NOTES:

- DO NOT SCALE ALL MEASUREMENTS TO BE AGREED ON SITE

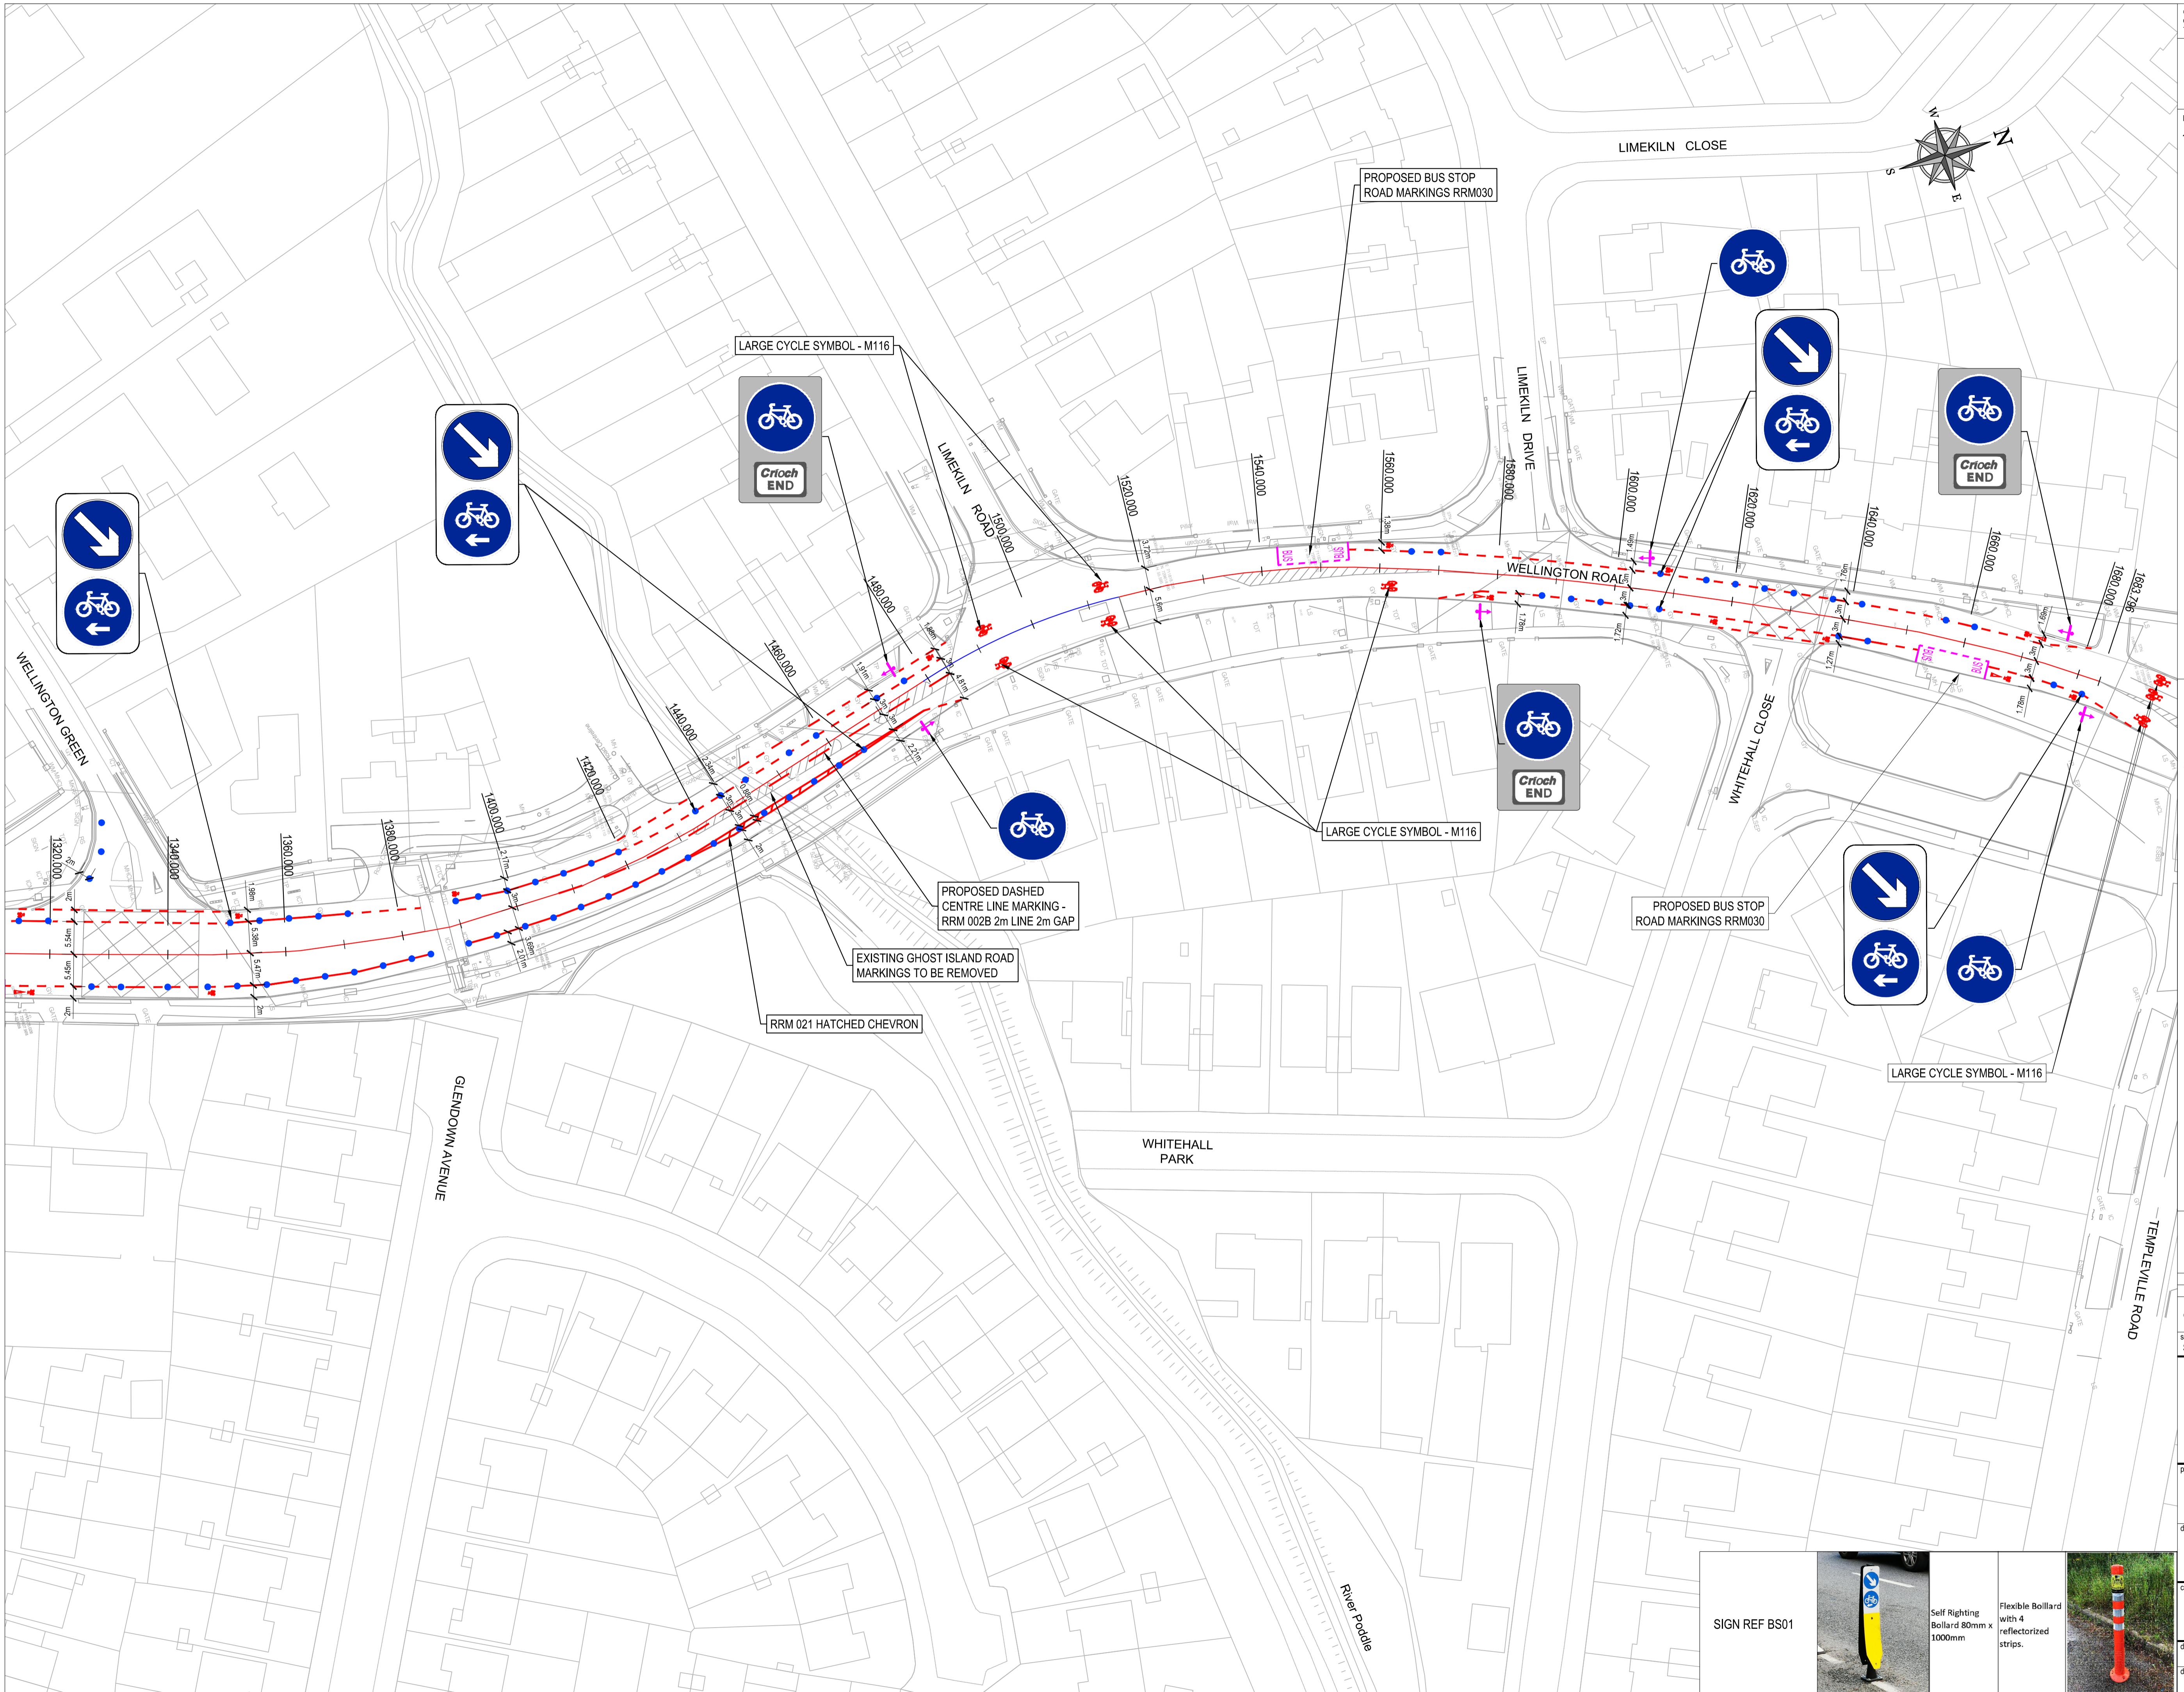

P01	30-07-2020	SIGN BS01 ADDED	OWF	RJK
rev	date	description	by	chkd.
		A - Approved		
		B - Approved with comments		
		C - Do not use		
suitability		issue purpose		
S0 - WORK IN PROGRESS		ISSUE PURPOSE		

DBFL Consulting Engineers  
Civil, Structural & Transportation Engineering  
www.dbfl.ie

DUBLIN OFFICE: Ormond House, Upper Ormond Quay, Dublin 7, D07 W104  
PHONE: +353 1 409 4000  
CORK OFFICE: Phoenix House, Morahan Road, Cork, T12 HX9  
PHONE: +353 21 2024538  
WATERFORD OFFICE: Suite 86 The Alium, Maritana Gate, Canada Street, Waterford, X91 W028  
PHONE: +353 51 309 500

project ref.:

WELLINGTON LANE

drawing title

WELLINGTON LANE PHASE 2 COVID 19 TEMPORARY MEASURES SHEET 2

client

SOUTH DUBLIN COUNTY COUNCIL

designed by OWF author RJK scale 1:500 sheet size A1

drawing no. 180201-DBFL-TS-SP-DR-C-1012 revision P01

