
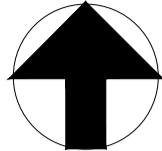


NORTH:  ALL DRAWINGS ARE THE COPYRIGHT OF THE ARCHITECTS AND MAY NOT BE USED IN WHOLE OR IN PART WITHOUT THEIR EXPRESSED PERMISSION IN WRITING. DO NOT SCALE. USE WRITTEN DIMENSIONS ONLY. ALL DIMENSIONS TO BE CHECKED ON SITE BY THE CONTRACTOR AND ANY DISCREPANCIES REPORTED TO THE ARCHITECTS IMMEDIATELY.

LEGEND
 SITE BOUNDARY

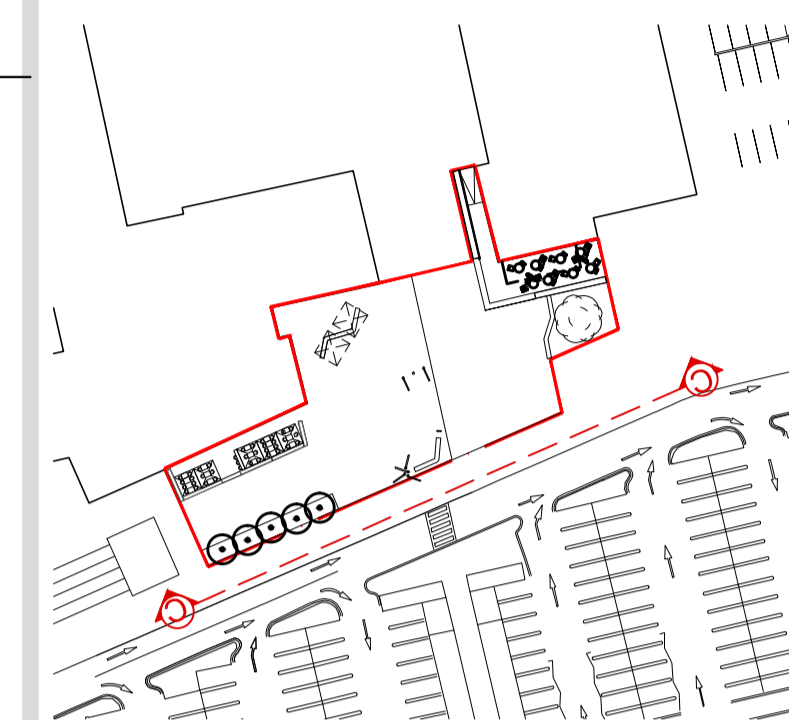

KEY PLAN - FOR SECTION LINE

PROPOSED HARD & SOFT LANDSCAPING

BLESSINGTON ROAD



SITE BOUNDARY

SITE BOUNDARY

01 SITE SECTION C-C
 SCALE = 1:100 @A1, 1:200@A3

PART 8 DISPLAY


 Comhairle Contae
 Átha Cliath Theas
 South Dublin County Council
 Architects' Department,
 County Hall, Tallaght,
 Dublin 24.
 Tel: 01 414 9000
 County Architect - Eddie Conroy
 B. Arch., M. Arch.Sc., FRIAI.

PROJECT:
 Public Realm adjacent to
 Tallaght Cultural Quarter

DRAWING:
SECTION C-C
 PUBLIC REALM ADJACENT TO
 TALLAGHT CULTURAL QUARTER

SCALE: 1:100	PAPER SIZE: A1
DRAWN BY: LB	CHECKED BY: -
JOB NO. 20017	DRAWING NO. 06
DATE OF ORIGIN: JULY 2021	REV: -