


KEY PLAN
SCALE 1:20000

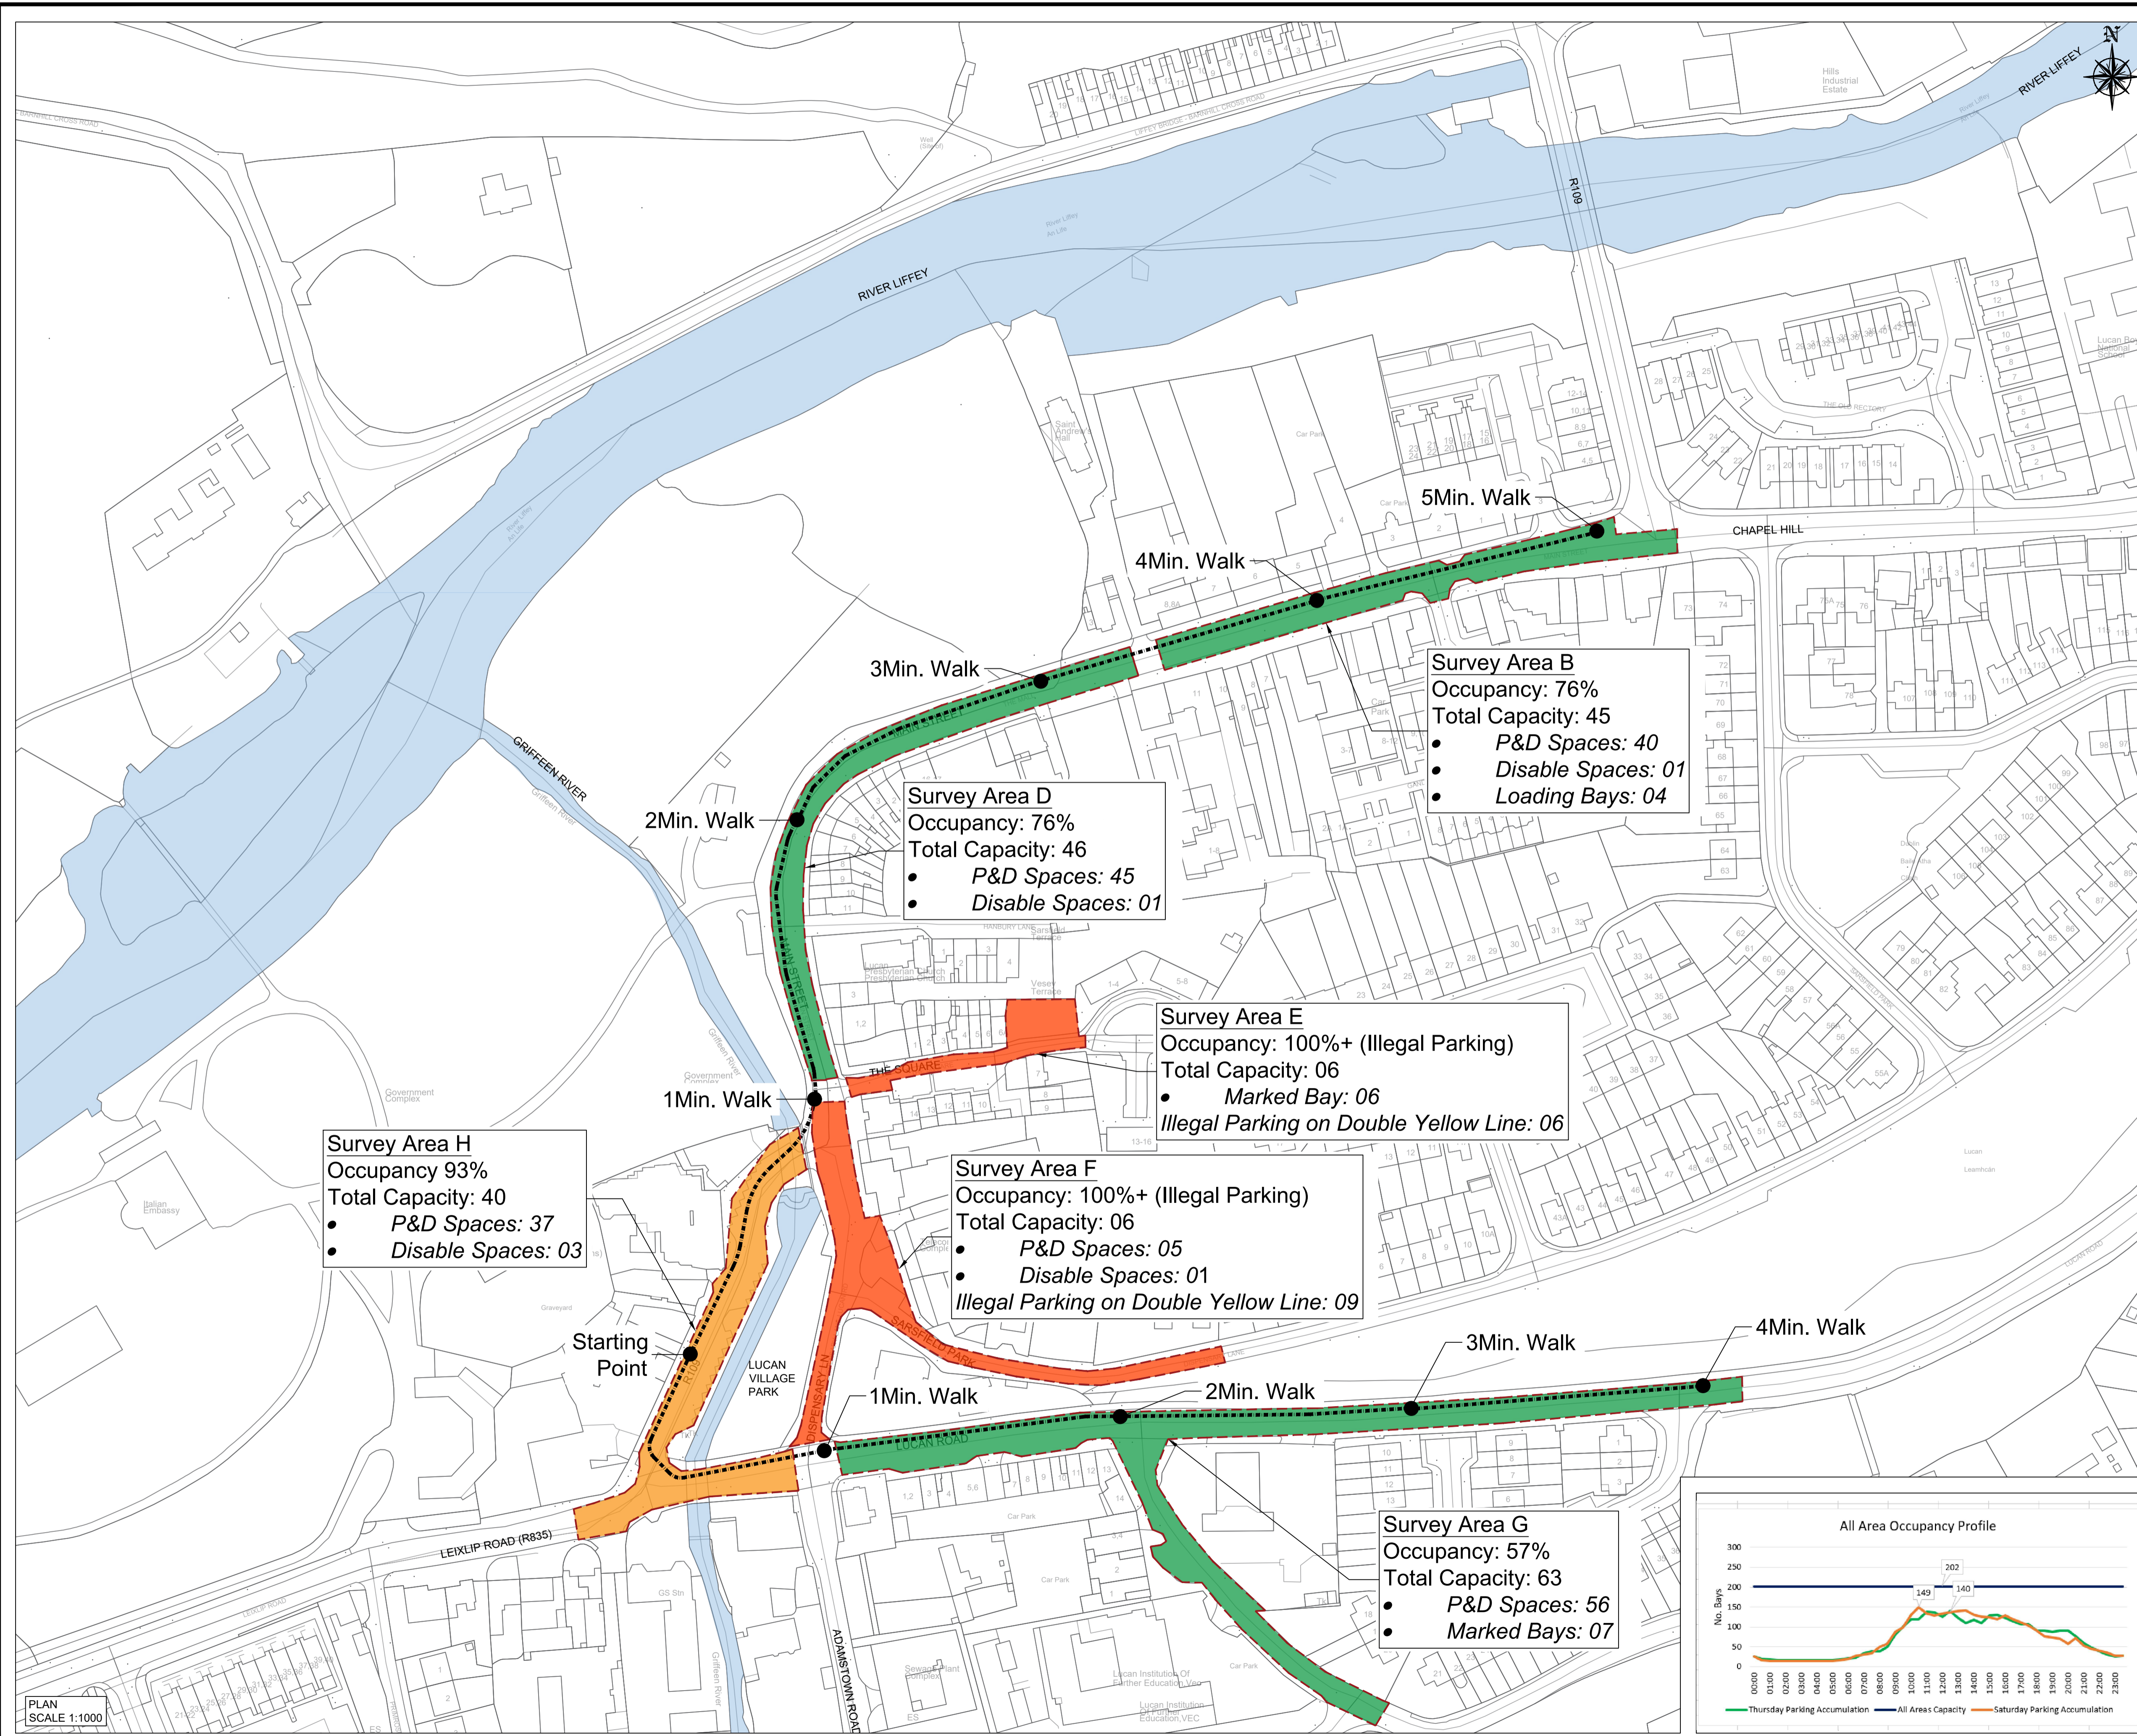

Survey Area H
Occupancy 93%
Total Capacity: 40
• P&D Spaces: 37
• Disable Spaces: 03

Survey Area D
Occupancy: 76%
Total Capacity: 46
• P&D Spaces: 45
• Disable Spaces: 01

Survey Area B
Occupancy: 76%
Total Capacity: 45
• P&D Spaces: 40
• Disable Spaces: 01
• Loading Bays: 04

Survey Area E
Occupancy: 100%+ (Illegal Parking)
Total Capacity: 06
• Marked Bay: 06
Illegal Parking on Double Yellow Line: 06

Survey Area F
Occupancy: 100%+ (Illegal Parking)
Total Capacity: 06
• P&D Spaces: 05
• Disable Spaces: 01
Illegal Parking on Double Yellow Line: 09

Survey Area G
Occupancy: 57%
Total Capacity: 63
• P&D Spaces: 56
• Marked Bays: 07

- LEGEND
- SURVEY AREA
 - █ PARKING AREA USAGE OVER CAPACITY
 - █ PARKING AREA USAGE AT CAPACITY
 - █ PARKING AREA USAGE UNDER CAPACITY
 - ROUTE FOR WALKING TIME

- NOTES
- VEHICLE PARKING SURVEY WERE UNDERTAKEN ON THURSDAY, 20th OF MAY 2021 AND 22nd OF MAY 2021.
 - SURVEY WAS CARRIED OUT BETWEEN 00:00 AND 24:00 ON EACH SURVEY DAY.
 - TOTAL CAPACITY TAKES INTO ACCOUNT THE TOTAL NUMBER OF P&D, MARKED BAYS, AND DISABLE PARKING.
 - PEDESTRIAN WALKING SPEED CONSIDER IS 1.50 m/s.

Rev	Description	Drawn	Checked	Date
P03	FOR PLANNING	PS	RG	12/01/2022
P03	FOR PLANNING	PS	RG	30/11/2021
P03	SURVEY AREA E AMENDED	PS	RG	15/11/2021
P01	FOR INFORMATION	PS	RG	19/10/2021

Clifton Scannell Emerson Associates Limited
Consulting Engineers,
3rd Floor The Heights,
Bakers Point, Pottery Road,
Dun Laoghaire, Co. Dublin,
Ireland, A96 KW29

T: +353 1 288 5006
F: +353 1 283 3466
E: info@csea.ie
W: www.csea.ie

Client: SOUTH DUBLIN COUNTY COUNCIL
Project: LUCAN VILLAGE PUBLIC REALM

EXISTING VEHICLE PARKING USAGE

Drawn By: PS	Date: OCT 2021	21_005
Checked By: RG	Scale: AS INDICATED @ A1	CSEA Job No.
Project Code: 21_005 - CSE - GEN - XX - DR - C - 1103		

