

PLANTING SCHEDULE

Proposed Tree along the Road

Species

Quercus petraea

Sorbus aucuparia

Prunus avium

Betula pubescens

Bulb Mix

Species

Crocus sp. (mixed purple and yellow)

Narcissus poeticus

Narcissus 'Empress of Ireland'

Camassia quamash Tulipa spp.

Allium 'Purple Sensation'

Proposed Ornamental Planting

Species

Rosmarinus officinalis

Lavandula angustifolia

Perovskia atriplicifolia 'Blue Spire'

Stipa tenuissima 'Pony tails'

Dianthus carthusianorum

Salvia nemorosa 'Caradonna'

Stachys byzantina var. lanata

Lchnis coronaria 'Atrosanguinea'


Rudbeckia fulgida 'Goldstrum'

Lawn mix


Mix name

Amenity grass seed mix

COLAISTE CHILIANIN

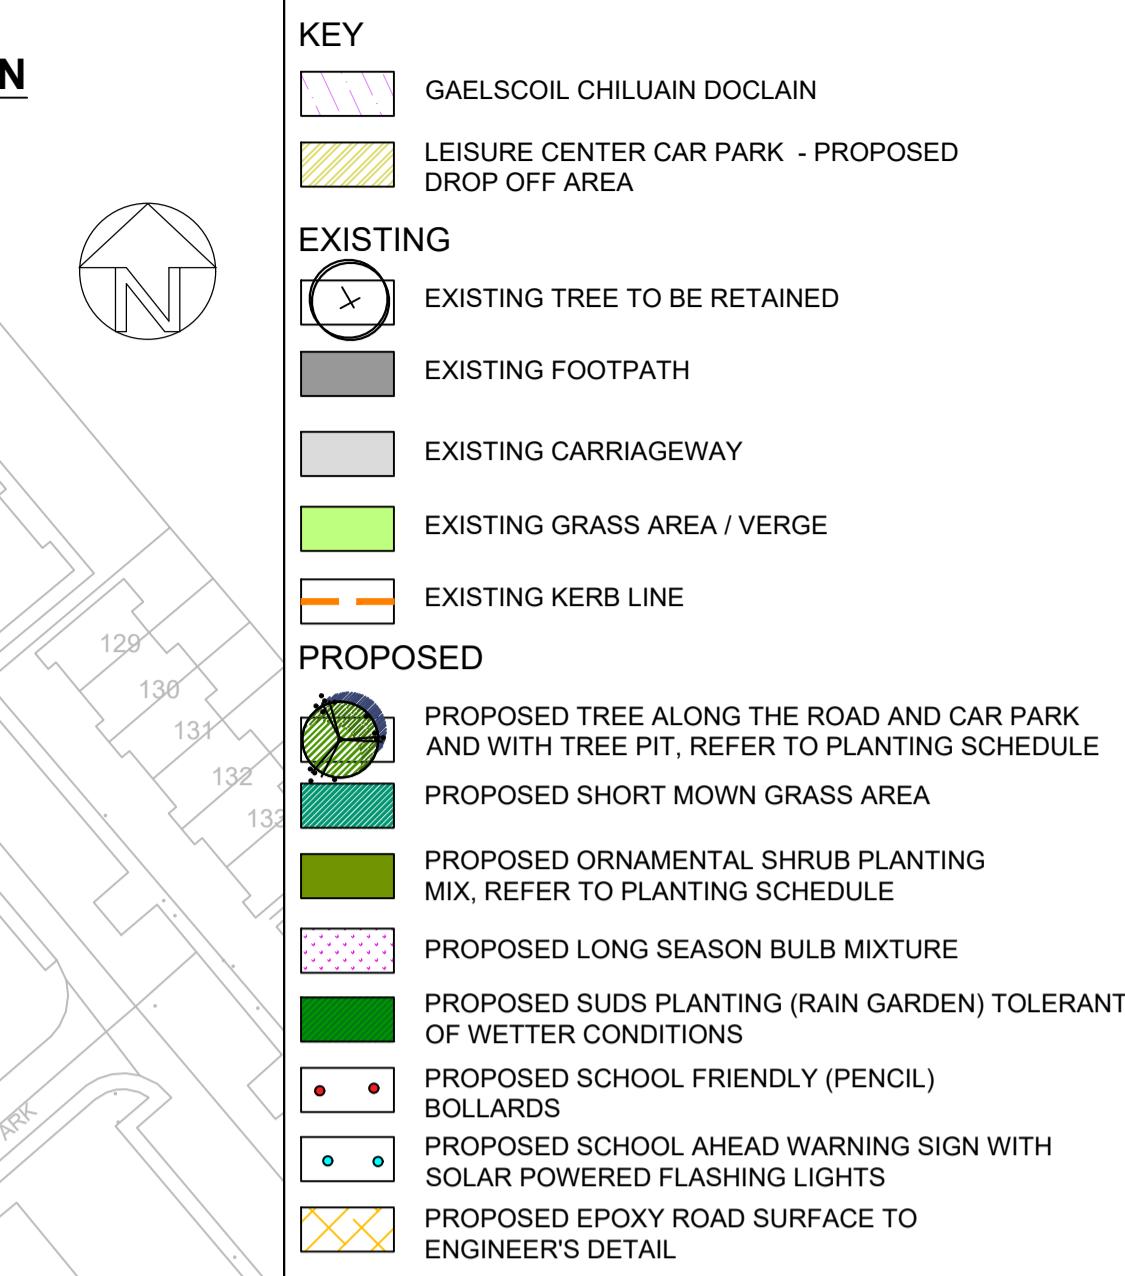

PRECEDENT

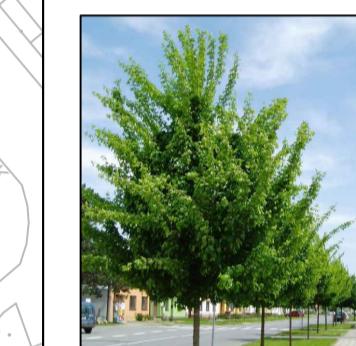

Proposed street tree planting along the road



Ornamental shrub and herbaceous planting at entrances and thresholds



Proposed bulb planting to enhance existing verges along the Old Nangor RD to deter car from parking on the grass verge and improve appearance

Unit 8
Block 660
Greenogue Business Plaza
Greenogue Business Park
Rathcoole
Dublin D24 CY64

T +353 (01) 685 5595
E info@jbconsulting.ie
www.jbconsulting.ie
Twitter @JBConsulting

SDCC Safe to School
Landscape Design

Title

Landscape Masterplan & Planting Plan

Client

J B Barry and Partners Ltd.

NOTE:

THE LOCATION AND SIZE OF THE EXISTING TREES IS INDICATIVE. AN ARBORICULTURAL SURVEY MIGHT BE REQUIRED TO DETERMINE THEIR EXACT LOCATION, SIZE AND CONDITION.

THE PROPOSALS HAVE BEEN CHECKED AGAINST ONLY SOME EXISTING UTILITIES. FURTHER SITE INVESTIGATION SHOULD BE CARRIED OUT BEFORE ANY WORKS.

The property of this drawing and design is vested in Jeremy Benn Associates Ltd. It shall not be reproduced in whole or in part, nor disclosed to a third party, without the prior written consent of Jeremy Benn Associates Ltd.

Drawn: CZ 14/04/2022 Designed: CZ 29/03/2022

Checked: CP 14/04/2022 Approved: BOC 14/04/2022

Project Reference: 2022s0300 Scale: 1:750 @A1

Drawing Number: HTV-JBAI-XX-XX-DR-L-0007 Status: S3 Revision: P02 Sheet Size: A1

JBA
consulting

