


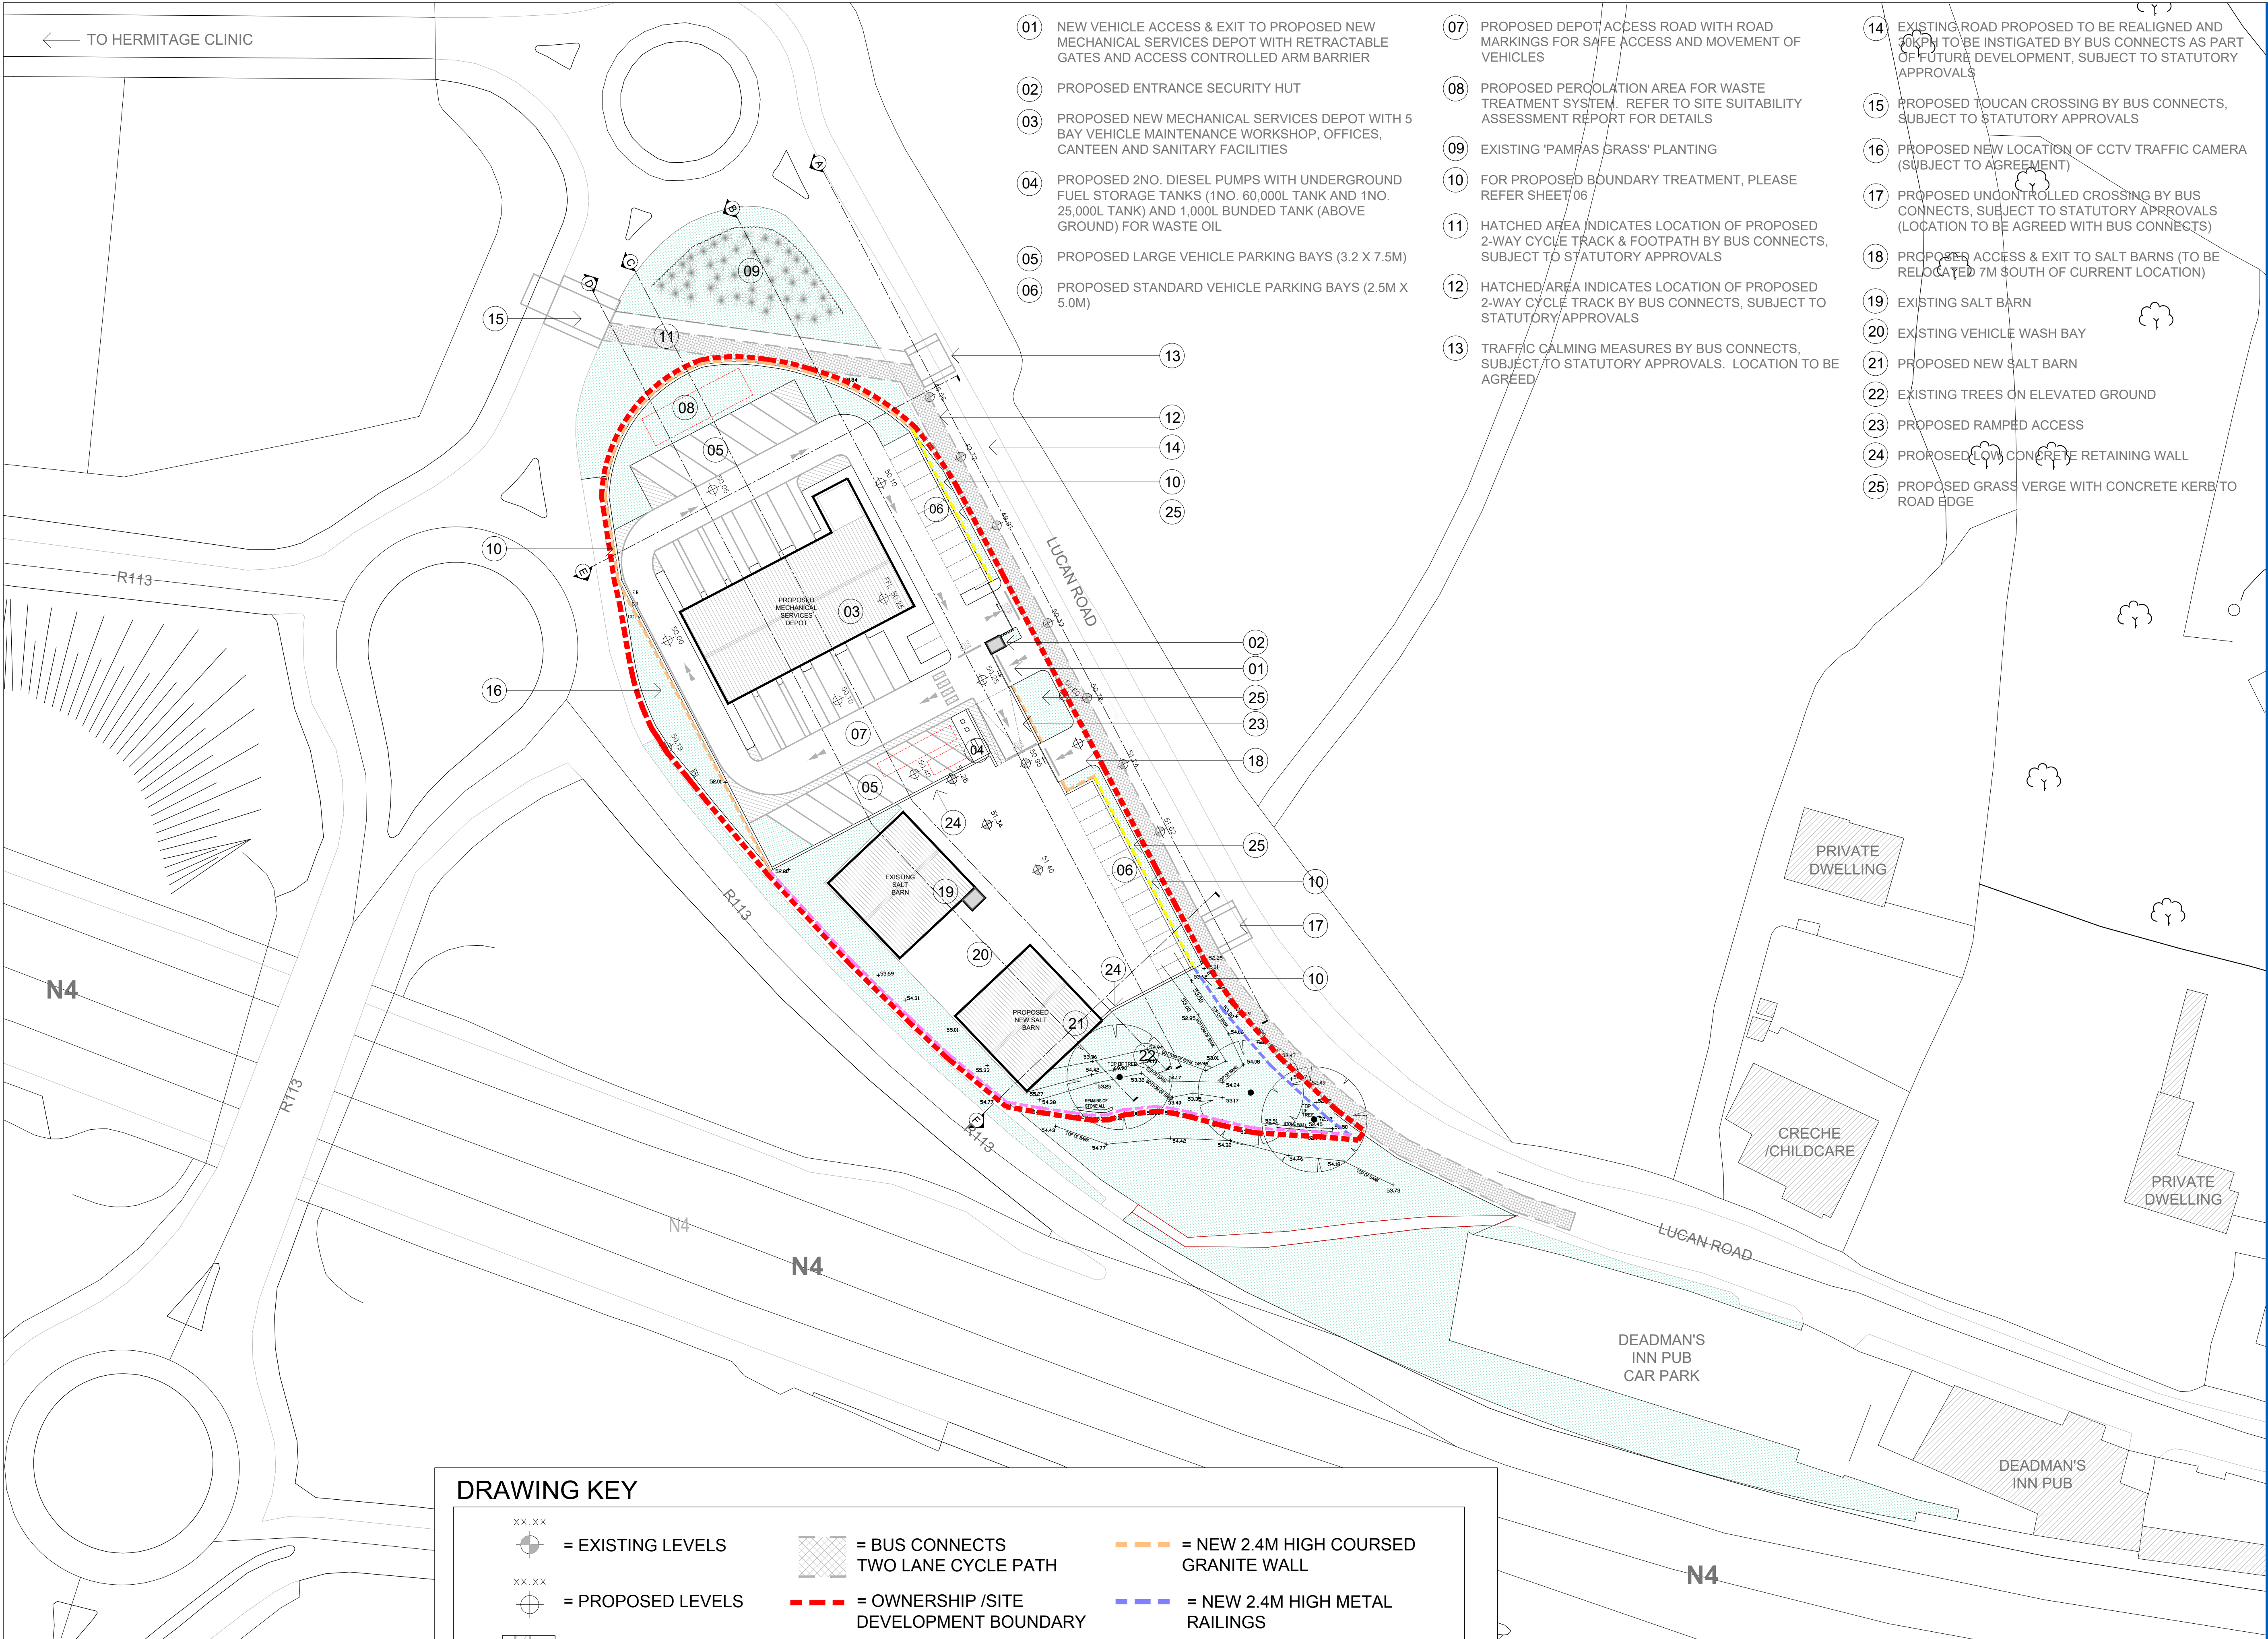

DRAWING KEY

- | | | | | | |
|--|-------------------|--|---|--|--|
| | = EXISTING LEVELS | | = BUS CONNECTS TWO LANE CYCLE PATH | | = NEW 2.4M HIGH COURSED GRANITE WALL |
| | = PROPOSED LEVELS | | = OWNERSHIP /SITE DEVELOPMENT BOUNDARY | | = NEW 2.4M HIGH METAL RAILINGS |
| | = ROAD MARKINGS | | = NEW 1.8M HIGH METAL RAILINGS ON 0.6M HIGH GRANITE PLINTH WALL | | = EXISTING PALISADE FENCE (TO BE RETAINED) |

NOTE: PROPOSED LEVELS ARE INDICATIVE ONLY. FOR EXISTING LEVELS PLEASE REFER TO SITE SURVEY