
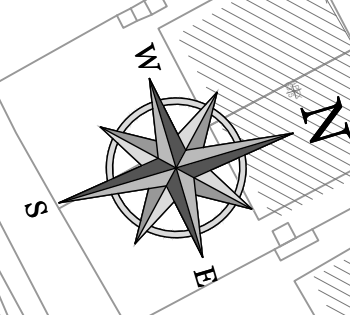
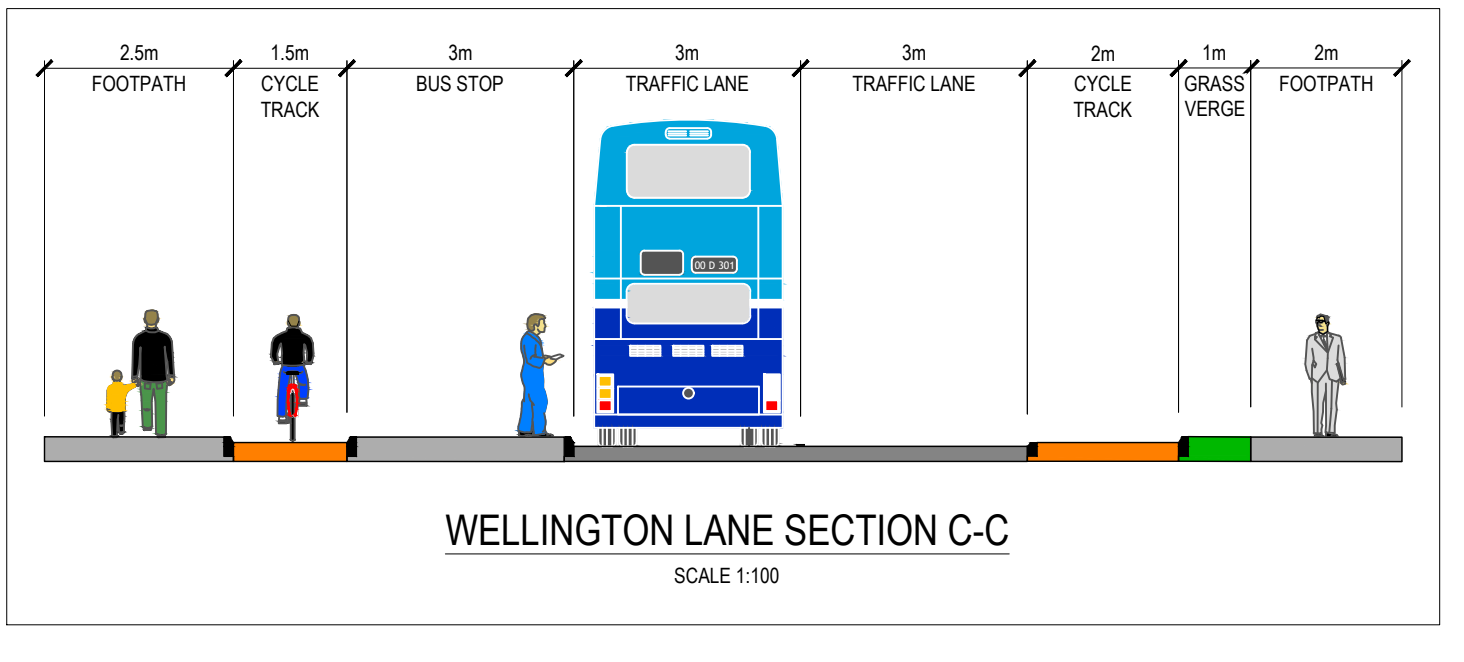


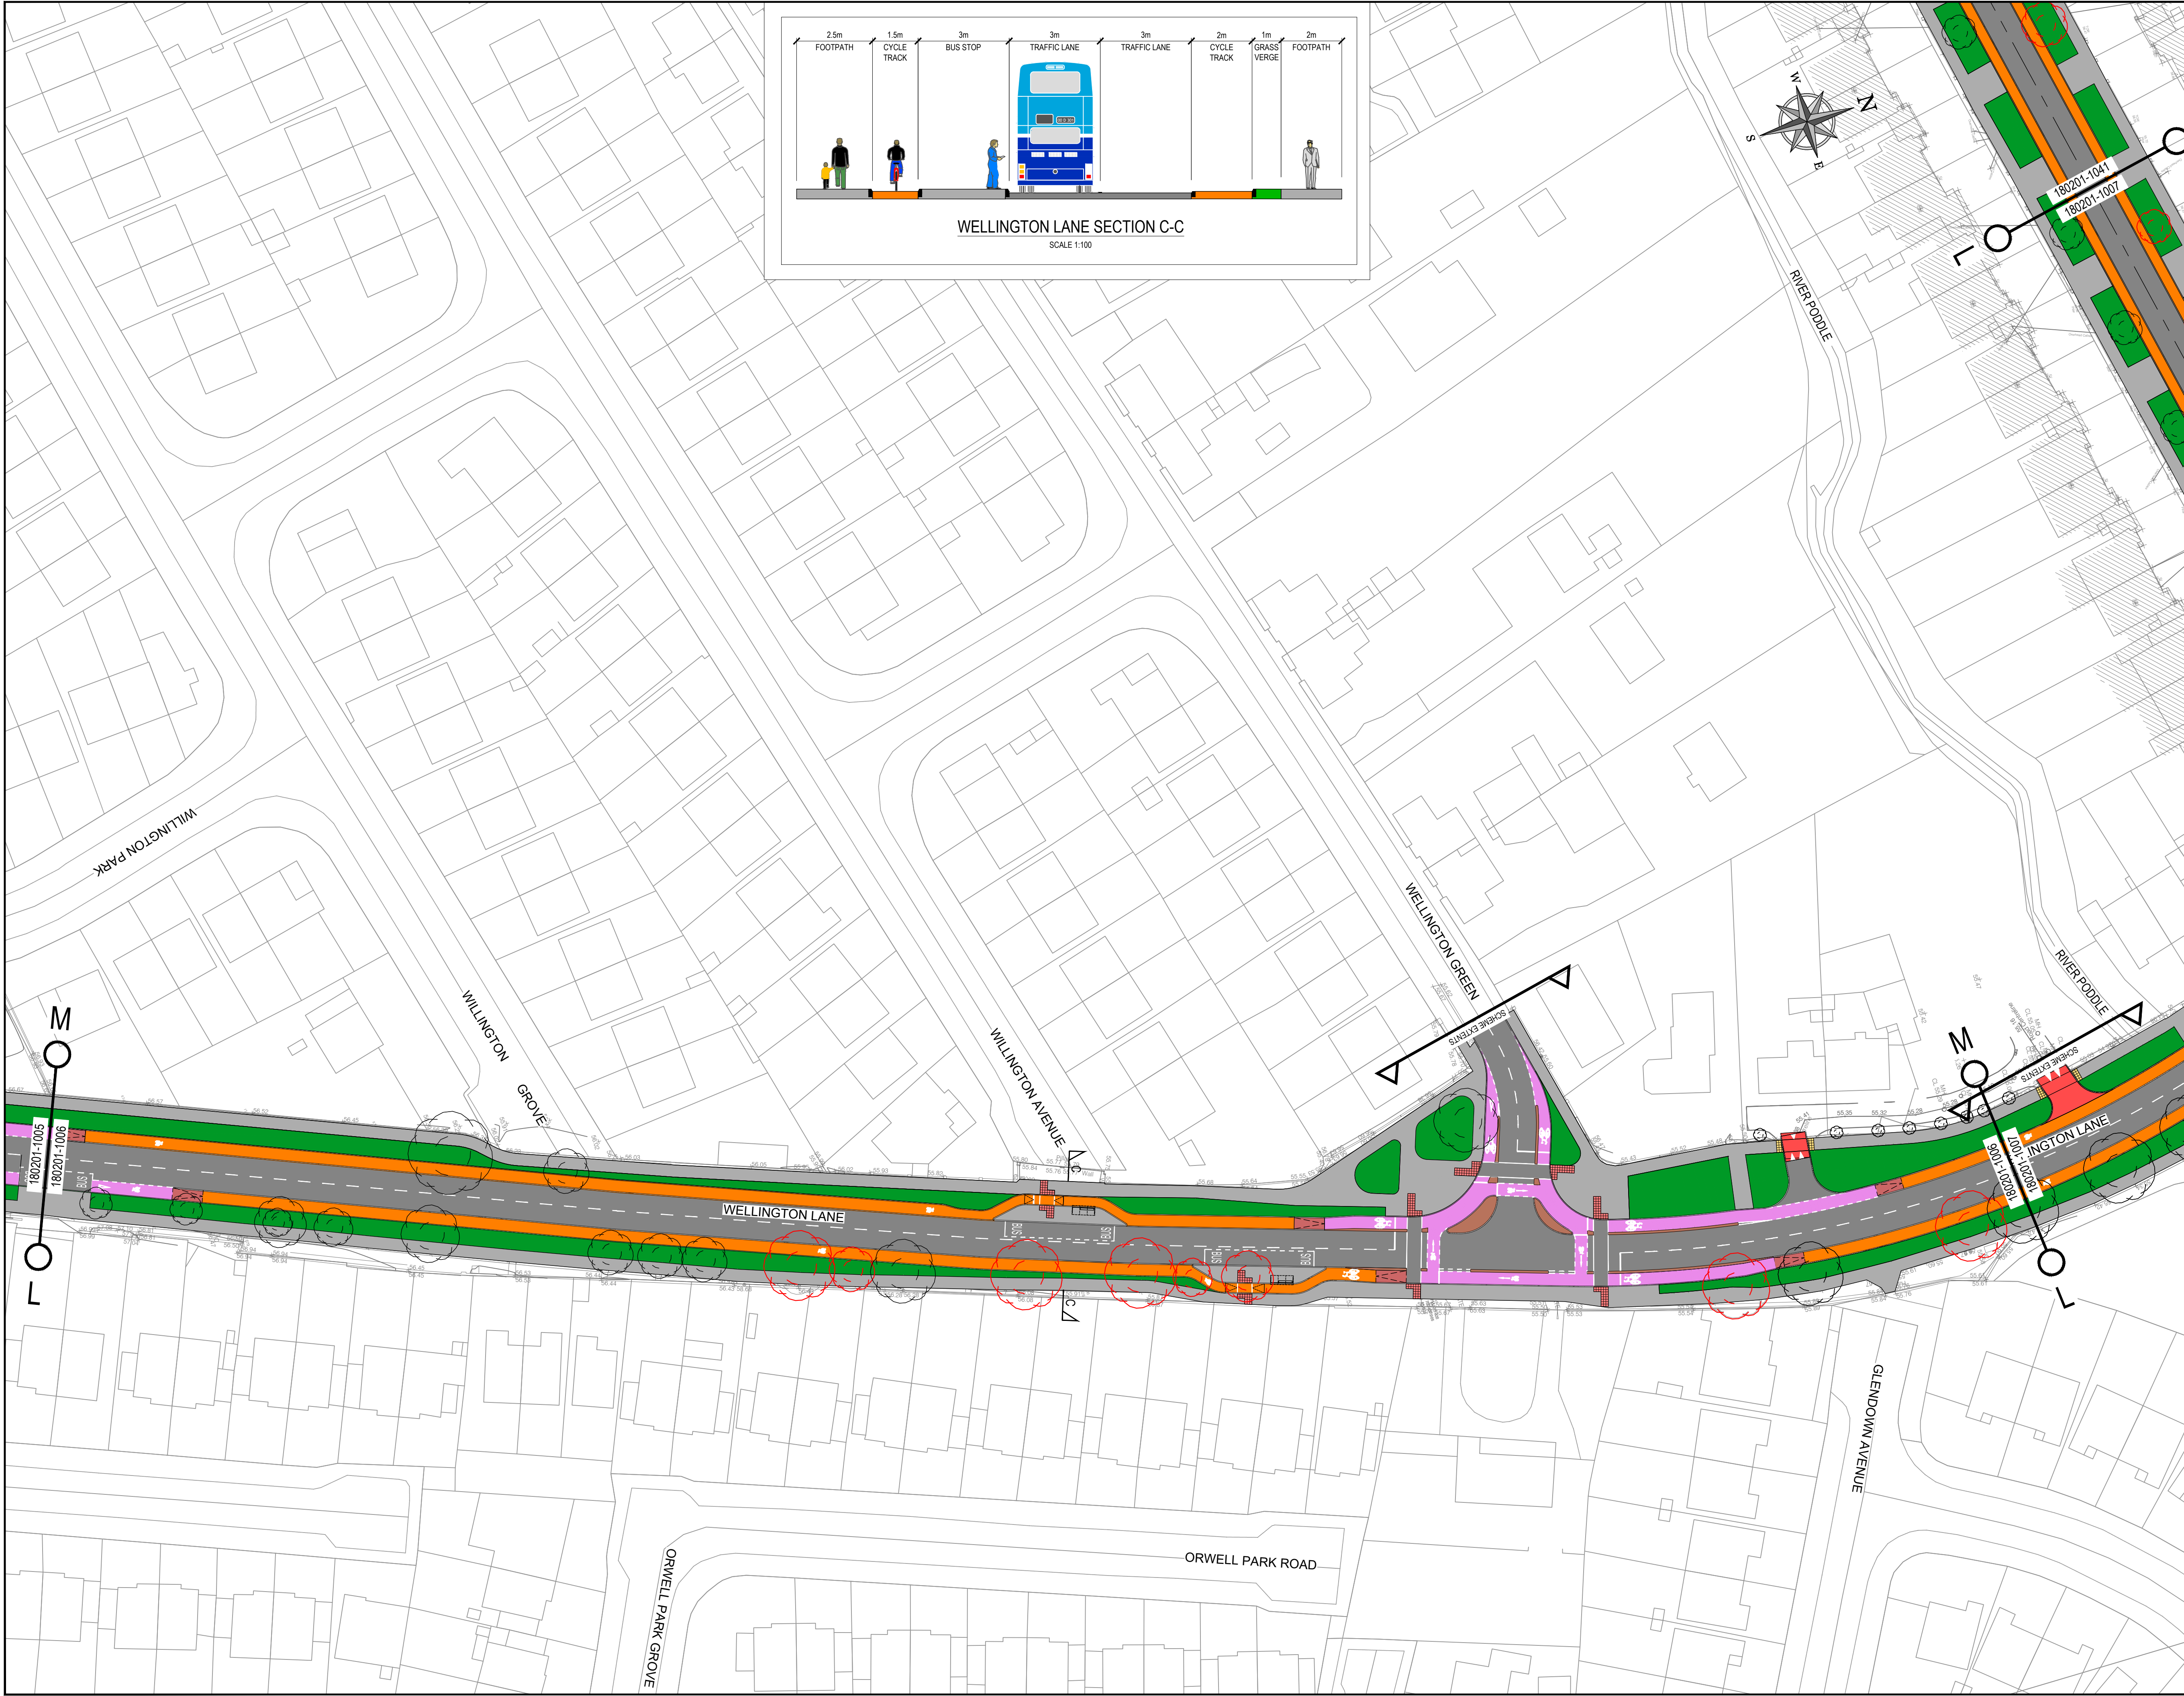

© COPYRIGHT OF THIS DRAWING IS RESERVED BY DBFL CONSULTING ENGINEERS. NO PART SHALL BE REPRODUCED OR TRANSMITTED WITHOUT THEIR WRITTEN PERMISSION.


ON ORIGINAL

NOTES:

1. ALL WORKS TO BE CONSTRUCTED IN ACCORDANCE WITH THE TII SPECIFICATION FOR ROAD WORKS UNLESS OVERRIDDEN BY LOCAL OVERSEEING AUTHORITY'S STANDARDS
2. ALL ROAD MARKINGS & SIGNS SHALL COMPLY FULLY WITH THE TRAFFIC SIGNS MANUAL PUBLISHED BY THE DEPARTMENT OF TRANSPORT.
3. SIGNS & MARKINGS: CONTRACTOR TO CONFIRM PRECISE SETTING OUT WITH EMPLOYERS REPRESENTATIVE PRIOR TO COMPLETION.
4. ALL TRAFFIC MANAGEMENT TO COMPLY FULLY WITH THE PROVISIONS OF CHAPTER 8 OF THE TRAFFIC SIGNS MANUAL.
5. ALL CO-ORDINATES ARE TO IRISH TRANSVERSE MERCATOR.
6. ALL LEVELS ARE TO ORDNANCE DATUM AND ARE IN METRES
7. ALL PEDESTRIAN, CYCLE AND VEHICULAR ROUTES MUST BE RETAINED IN ACCORDANCE WITH APPROVED TRAFFIC MANAGEMENT PLAN.

LEGEND

- PROPOSED ROAD
- PROPOSED FOOTPATH
- PROPOSED CYCLE LANE
- PROPOSED CYCLE TRACK
- GRASS VERGE/LANDSCAPED AREA (REFER TO LANDSCAPE DRAWINGS)
- PROPOSED BUFFER ISLANDS
- PROPOSED SHARED SPACE
- PROPOSED SHARED ROAD
- EXISTING TREE TO BE REMOVED (REFER TO LANDSCAPE DRAWING FOR PROPOSED LOCATION OF NEW TREES)
- EXISTING TREE TO BE RETAINED
- BUFF TACTILE PAVING TYPE F3
- RED TACTILE PAVING TYPE F3
- CORDOURY TACTILE PAVING TYPE F4 (SPEC. APPENDIX 11/11)
- PROPOSED RAISED CROSSING/RAMP

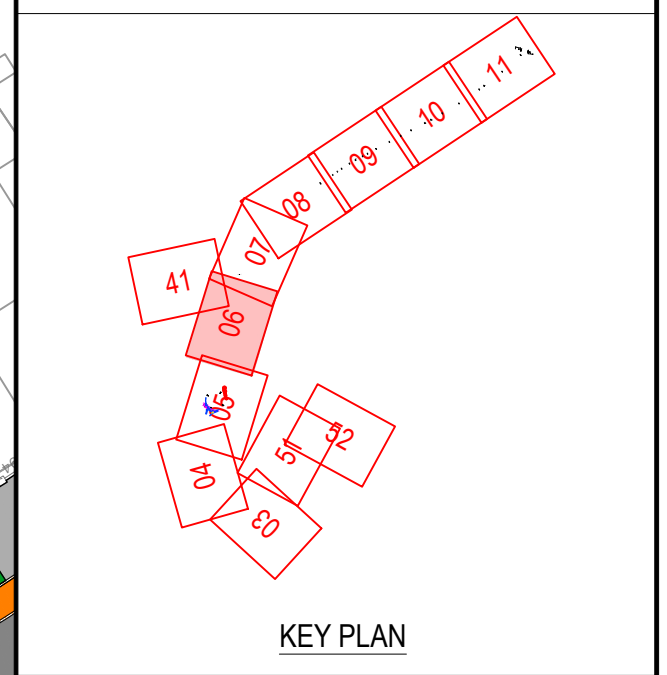

ORDNANCE SURVEY IRELAND LICENCE No EN 0017922 © ORDNANCE SURVEY IRELAND GOVERNMENT OF IRELAND			
REV.	DATE	DESCRIPTION	BY
SUITABILITY		SD - WORK IN PROGRESS	CHKD
PLANNING			
DESIGNED	JH	PREPARED	OWF
DATE	MAY 2022	CHECKED	RLK
DUBLIN OFFICE: Ormond House, Upper Ormond Quay, Dublin 7, Ireland. PHONE: +353 1 400 4000 FAX: +353 1 400 4000			
WATERFORD OFFICE: Unit 2, The Chandlery, 1-2 O'Connell Street, Waterford, Ireland. PHONE: +353 51 309 500 FAX: +353 51 844 913			
DBFL Consulting Engineers email: info@dbfl.ie site: www.dbfl.ie			
PROJECT WELLINGTON LANE WALKING AND CYCLING SCHEME			
DRG. TITLE PROPOSED GENERAL ARRANGEMENT LAYOUT SHEET 4 OF 9			
CLIENT SOUTH DUBLIN COUNTY COUNCIL			
SCALE 1:500 @A1		FILE REF. 180201-1003	
DRG. NO. 180201-1006			P0