



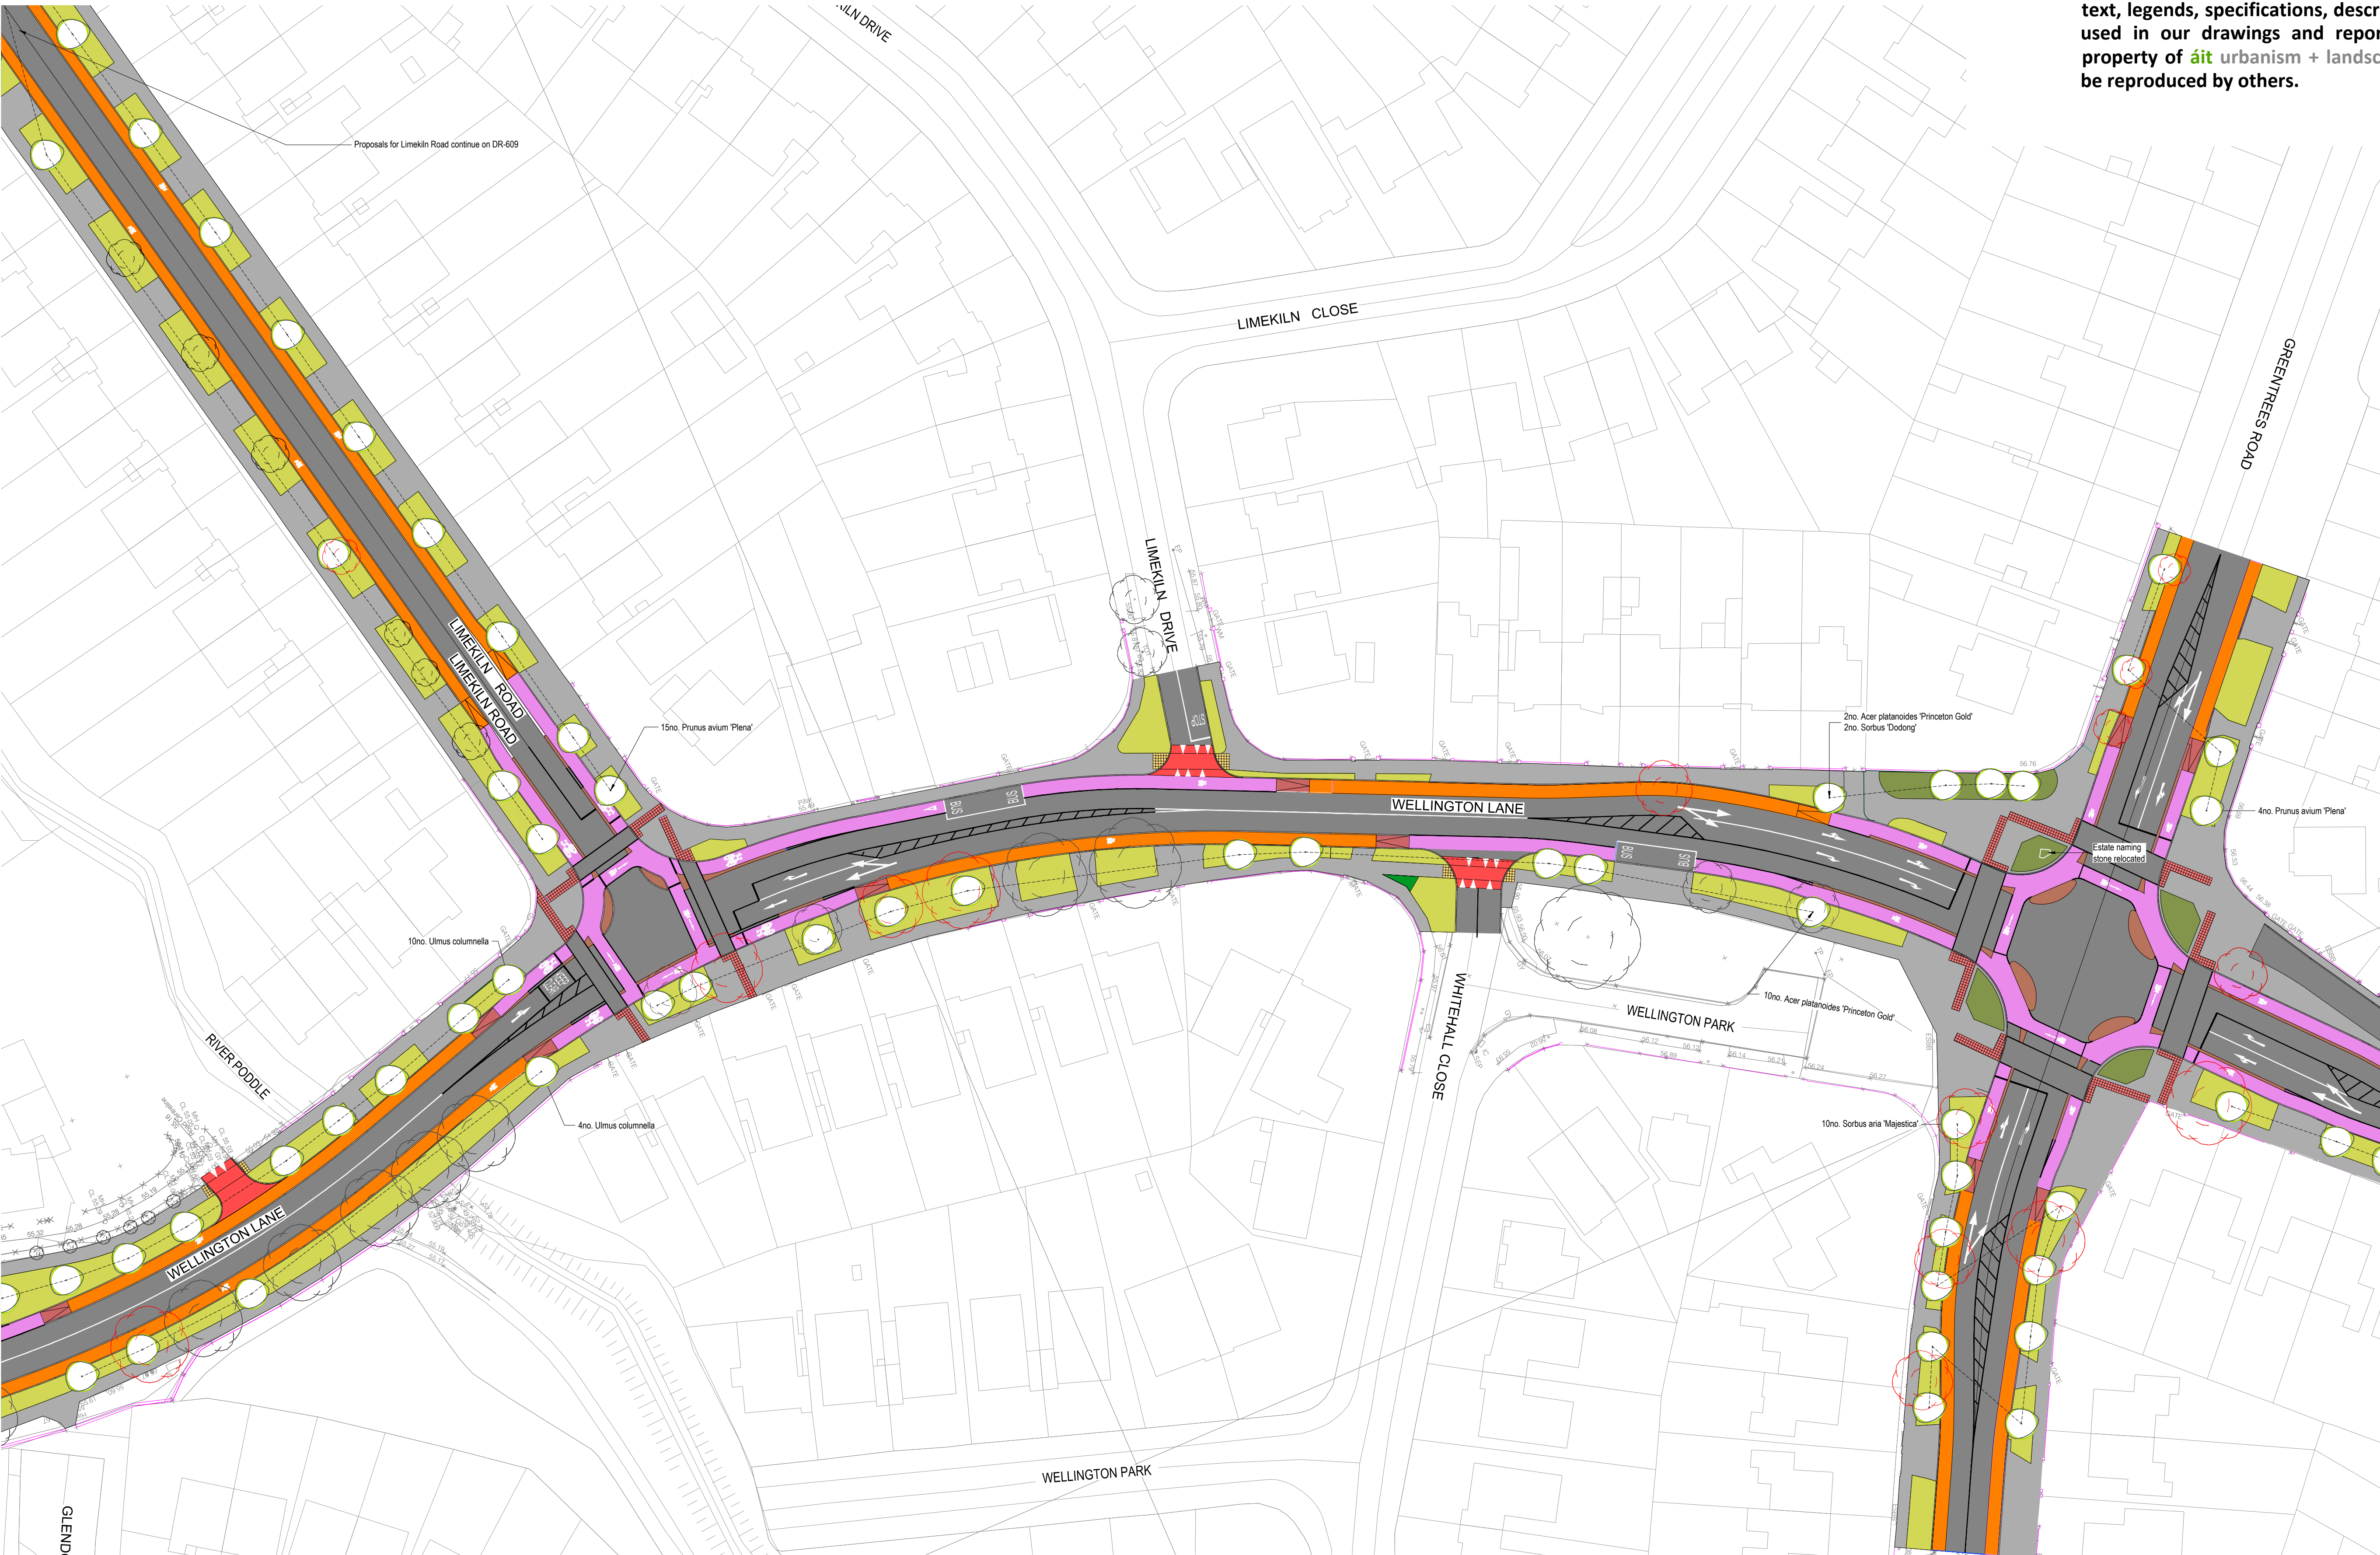

LEGEND

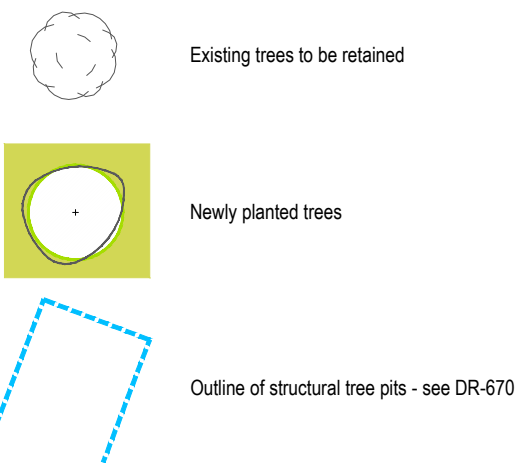

- Green verge planting - pre-seeded wildflower mats rolled out to areas as indicated.
- Perennial groundcover and shrub mix.**  
All plants 2lt. container grown planted at a density of 7 plants/m<sup>2</sup>
- Echinacea purpurea*
  - Nepeta 'Walkers Low'*
  - Veronica bonariensis*
  - Stipa tenuissima*
  - Hakonechloa macra aureola*
  - Rudbeckia fulgida 'Goldstrum'*
  - Artemisia 'Powis Castle'*
  - Stachys byzantina*
  - Euphorbia characias*
  - Gaura 'Whirling Butterflies'*
  - Salvia nemorosa*
  - Geranium 'Johnson's Blue'*
- Existing Grass Verges Retained

Proposed Trees

|     |                                      |               |            |     |            |
|-----|--------------------------------------|---------------|------------|-----|------------|
| 30  | Acer campestre 'Elsrijk'             | 14-16cm.      | Standard   | WRB | 4xtr. Min. |
| 107 | Ulmus columnella                     | 16-18cm.      | Standard   | WRB | 4xtr. Min. |
| 10  | Sorbus aria 'Majestica'              | 18-20cm.      | Standard   | WRB | 4xtr. Min. |
| 2   | Betula albosinensis 'Fascination'    | 18-20cm.      | Standard   | WRB | 4xtr. Min. |
| 2   | Sorbus ulleungensis 'Dodong'         | 18-20cm.      | Standard   | WRB | 4xtr. Min. |
| 22  | Lindodendron tulipifera 'Fastigiata' | 20-25cm.      | Standard   | WRB | 4xtr. Min. |
| 23  | Acer platanoides 'Princeton Gold'    | 20-25cm.      | Standard   | WRB | 4xtr. Min. |
| 19  | Prunus avium 'Pena'                  | 20-25cm.      | Standard   | WRB | 4xtr. Min. |
| 9   | Acer rubrum 'October Glory'          | 20-25cm.      | Standard   | WRB | 4xtr. Min. |
| 2   | Liquidambar styraciflua 'Worplesdon' | 20-25cm.      | Standard   | WRB | 4xtr. Min. |
| 2   | Prunus yedoensis                     | 3-3 1/2m. ht. | Multi-stem | WRB | 4xtr. Min. |
| 3   | Amelanchier lamarckii                | 3-3 1/2m. ht. | Multi-stem | WRB | 4xtr. Min. |

This drawing is the copyright of **ait** urbanism + landscape. Unless otherwise stated all dimensions are in millimetres. Where dimensions are not given, drawings must not be scaled and the matter must be referred to the Landscape Architect. If the drawing includes conflicting details/dimensions the matter must be referred to the Landscape Architect. All dimensions must be checked on site. The Landscape Architect must be informed, by the Contractor, of any discrepancies before work proceeds.

| DATE | REV. | DESCRIPTION | DRAWN BY | CHECKED BY |
|------|------|-------------|----------|------------|
|      |      |             |          |            |
|      |      |             |          |            |
NOTES:

**ait**  
urbanism + landscape

3rd Floor Newmarket House,  
Newmarket Square,  
Dublin 8  
Ireland  
t +353 (0) 1 709602  
www.ait-plans.ie

**ISSUE STATUS:**

**PLANNING**

DRAWING NO: 18SD03-DR-604

REVISION: -

**CLIENT:** South Dublin County Council

**PROJECT:** Wellington Lane Cycle Scheme

**DRAWING:** General Arrangement 5 of 11

DRAWN BY: GF

1st ISSUE: 25.08.2022

SCALE: 1:500

SHEET SIZE: A1

CHECKED BY: ME

**NORTH**