



**LEGEND:**

- FOOTPATH
- CARRIAGEWAY
- GRASS VERGE
- PROPOSED SHARED FOOTPATH / CYCLEWAY
- PROPOSED FOOTPATH
- RAISED TABLE
- PROPOSED CYCLE LANE
- EXISTING KERBLINE
- PROPOSED CYCLE LANE SEGREGATION KERB
- EXISTING TREES TO BE RETAINED
- EXISTING TREES TO BE REMOVED
- PROPOSED FLEXIBLE BOLLARD

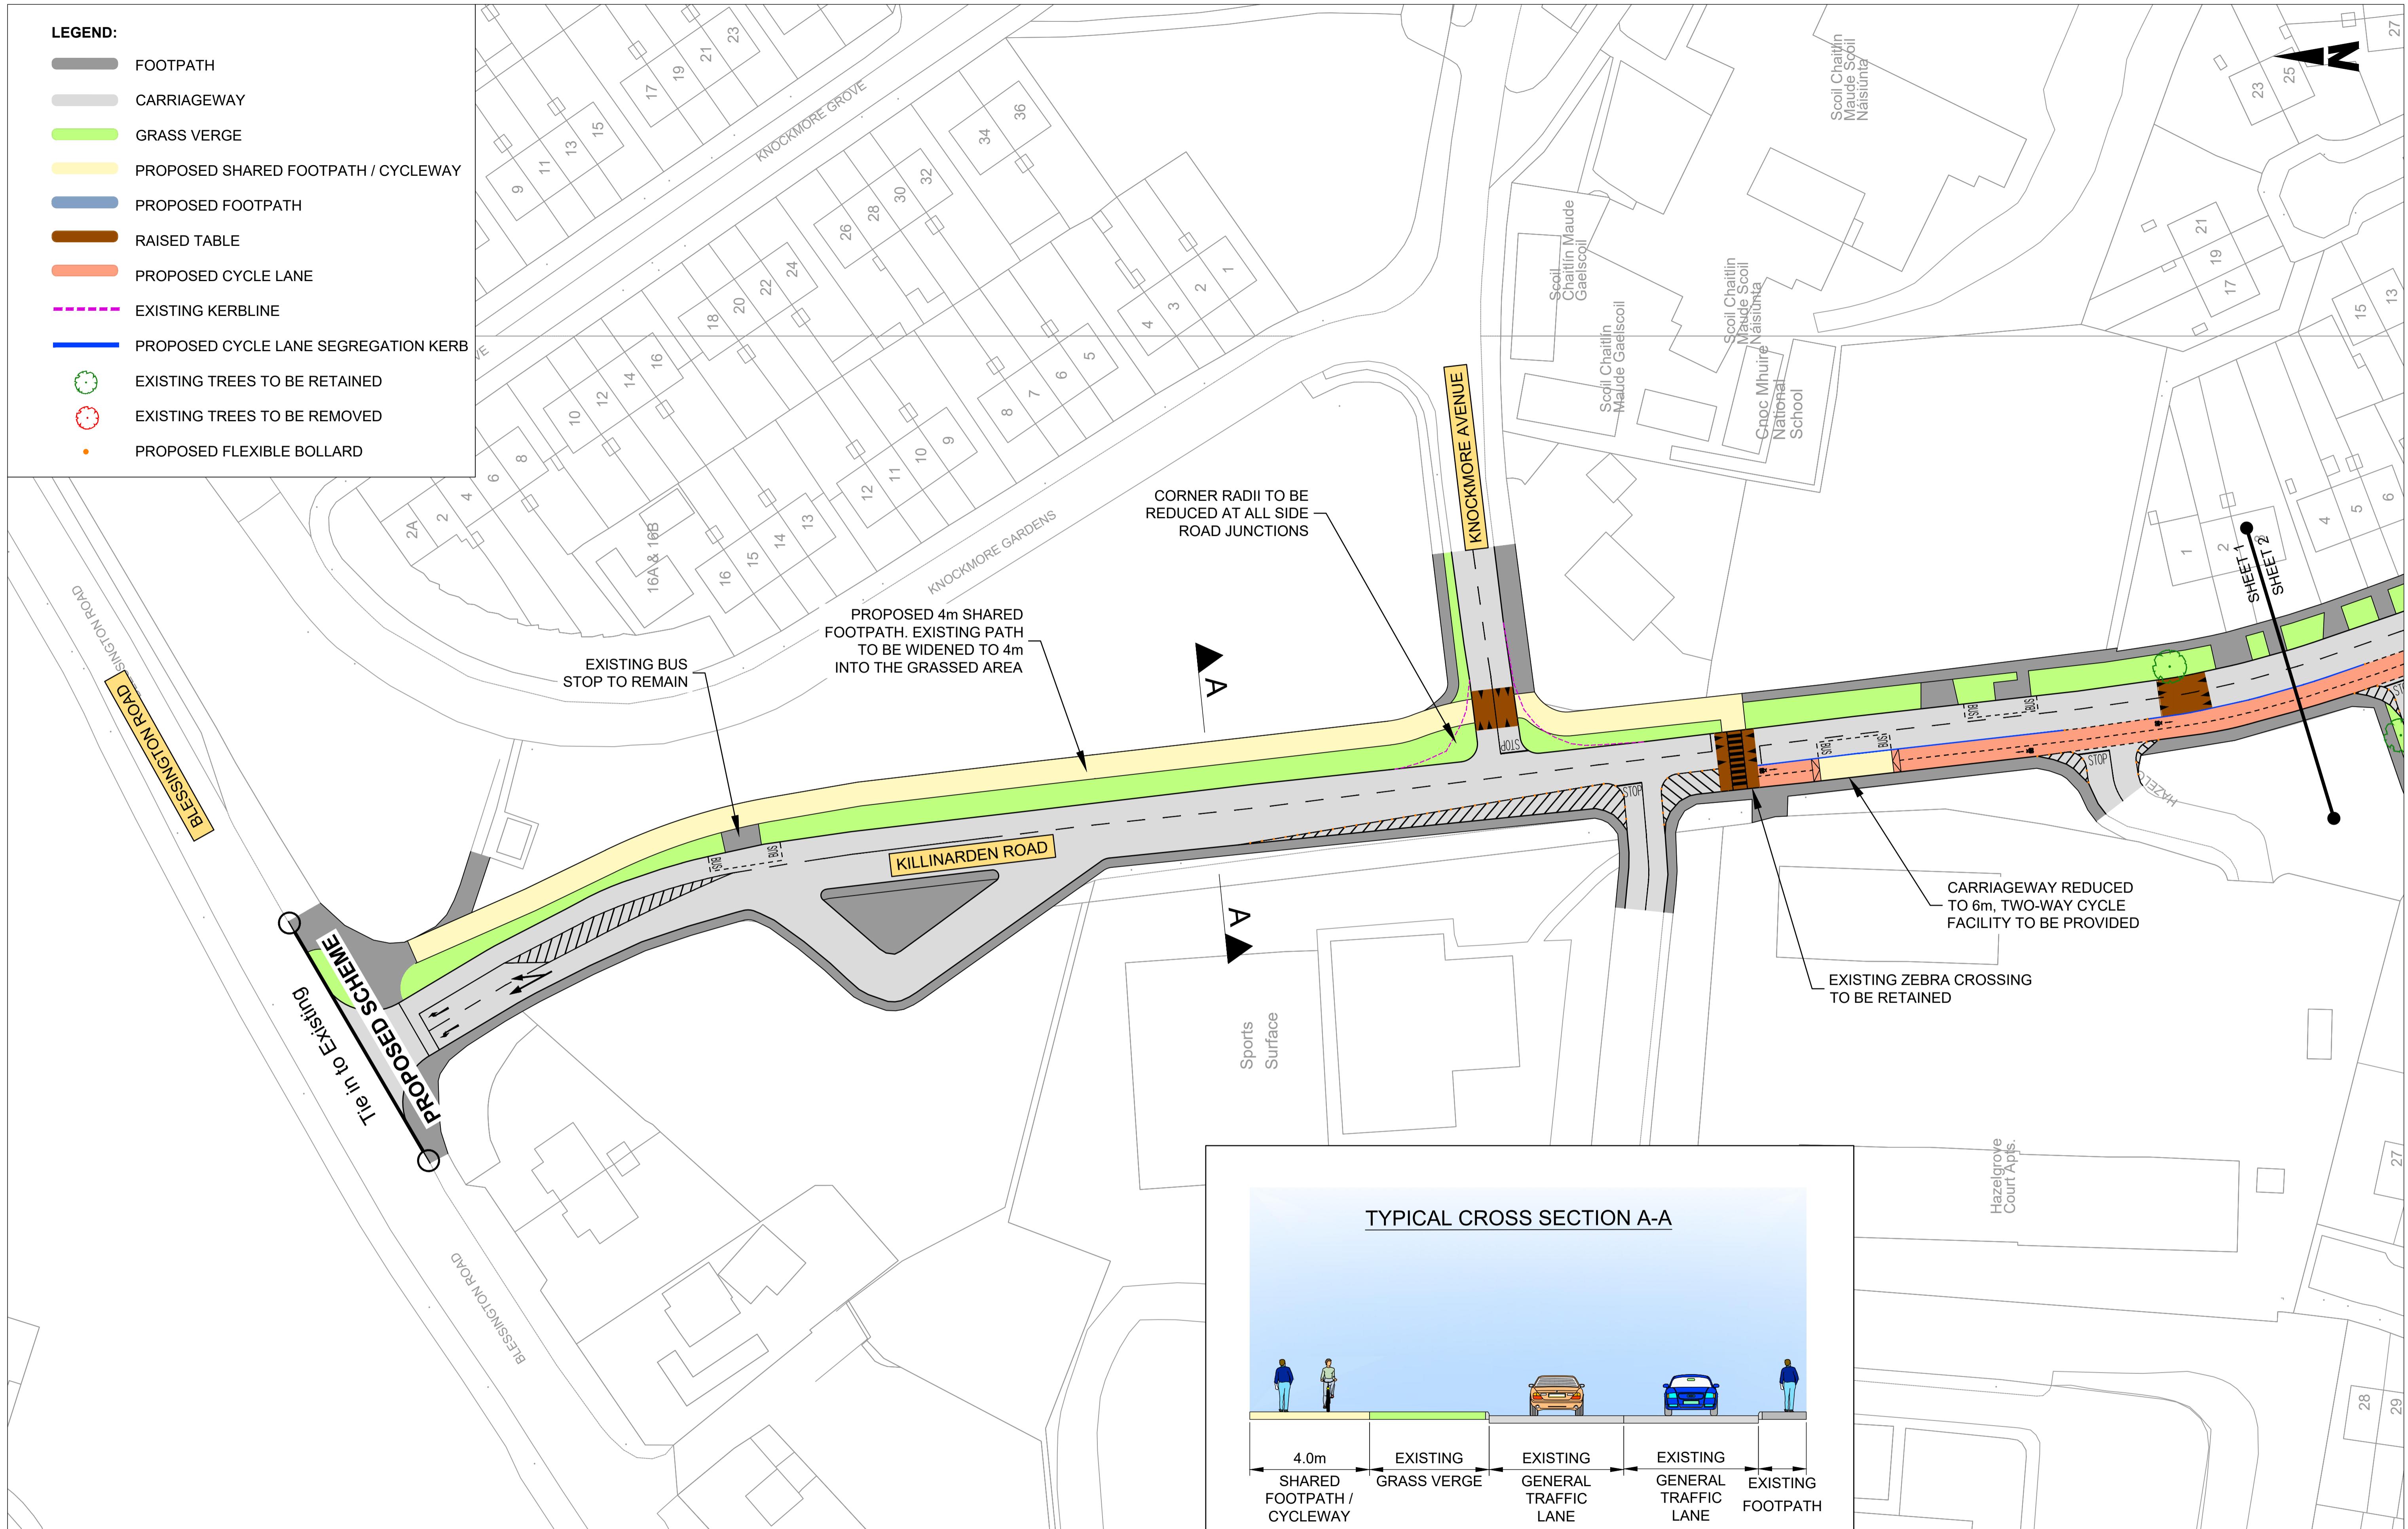


# **D24 NEIGHBOURHOOD CYCLE NETWORK KILLINARDEN HEIGHTS - SHEET 1 OF 5**

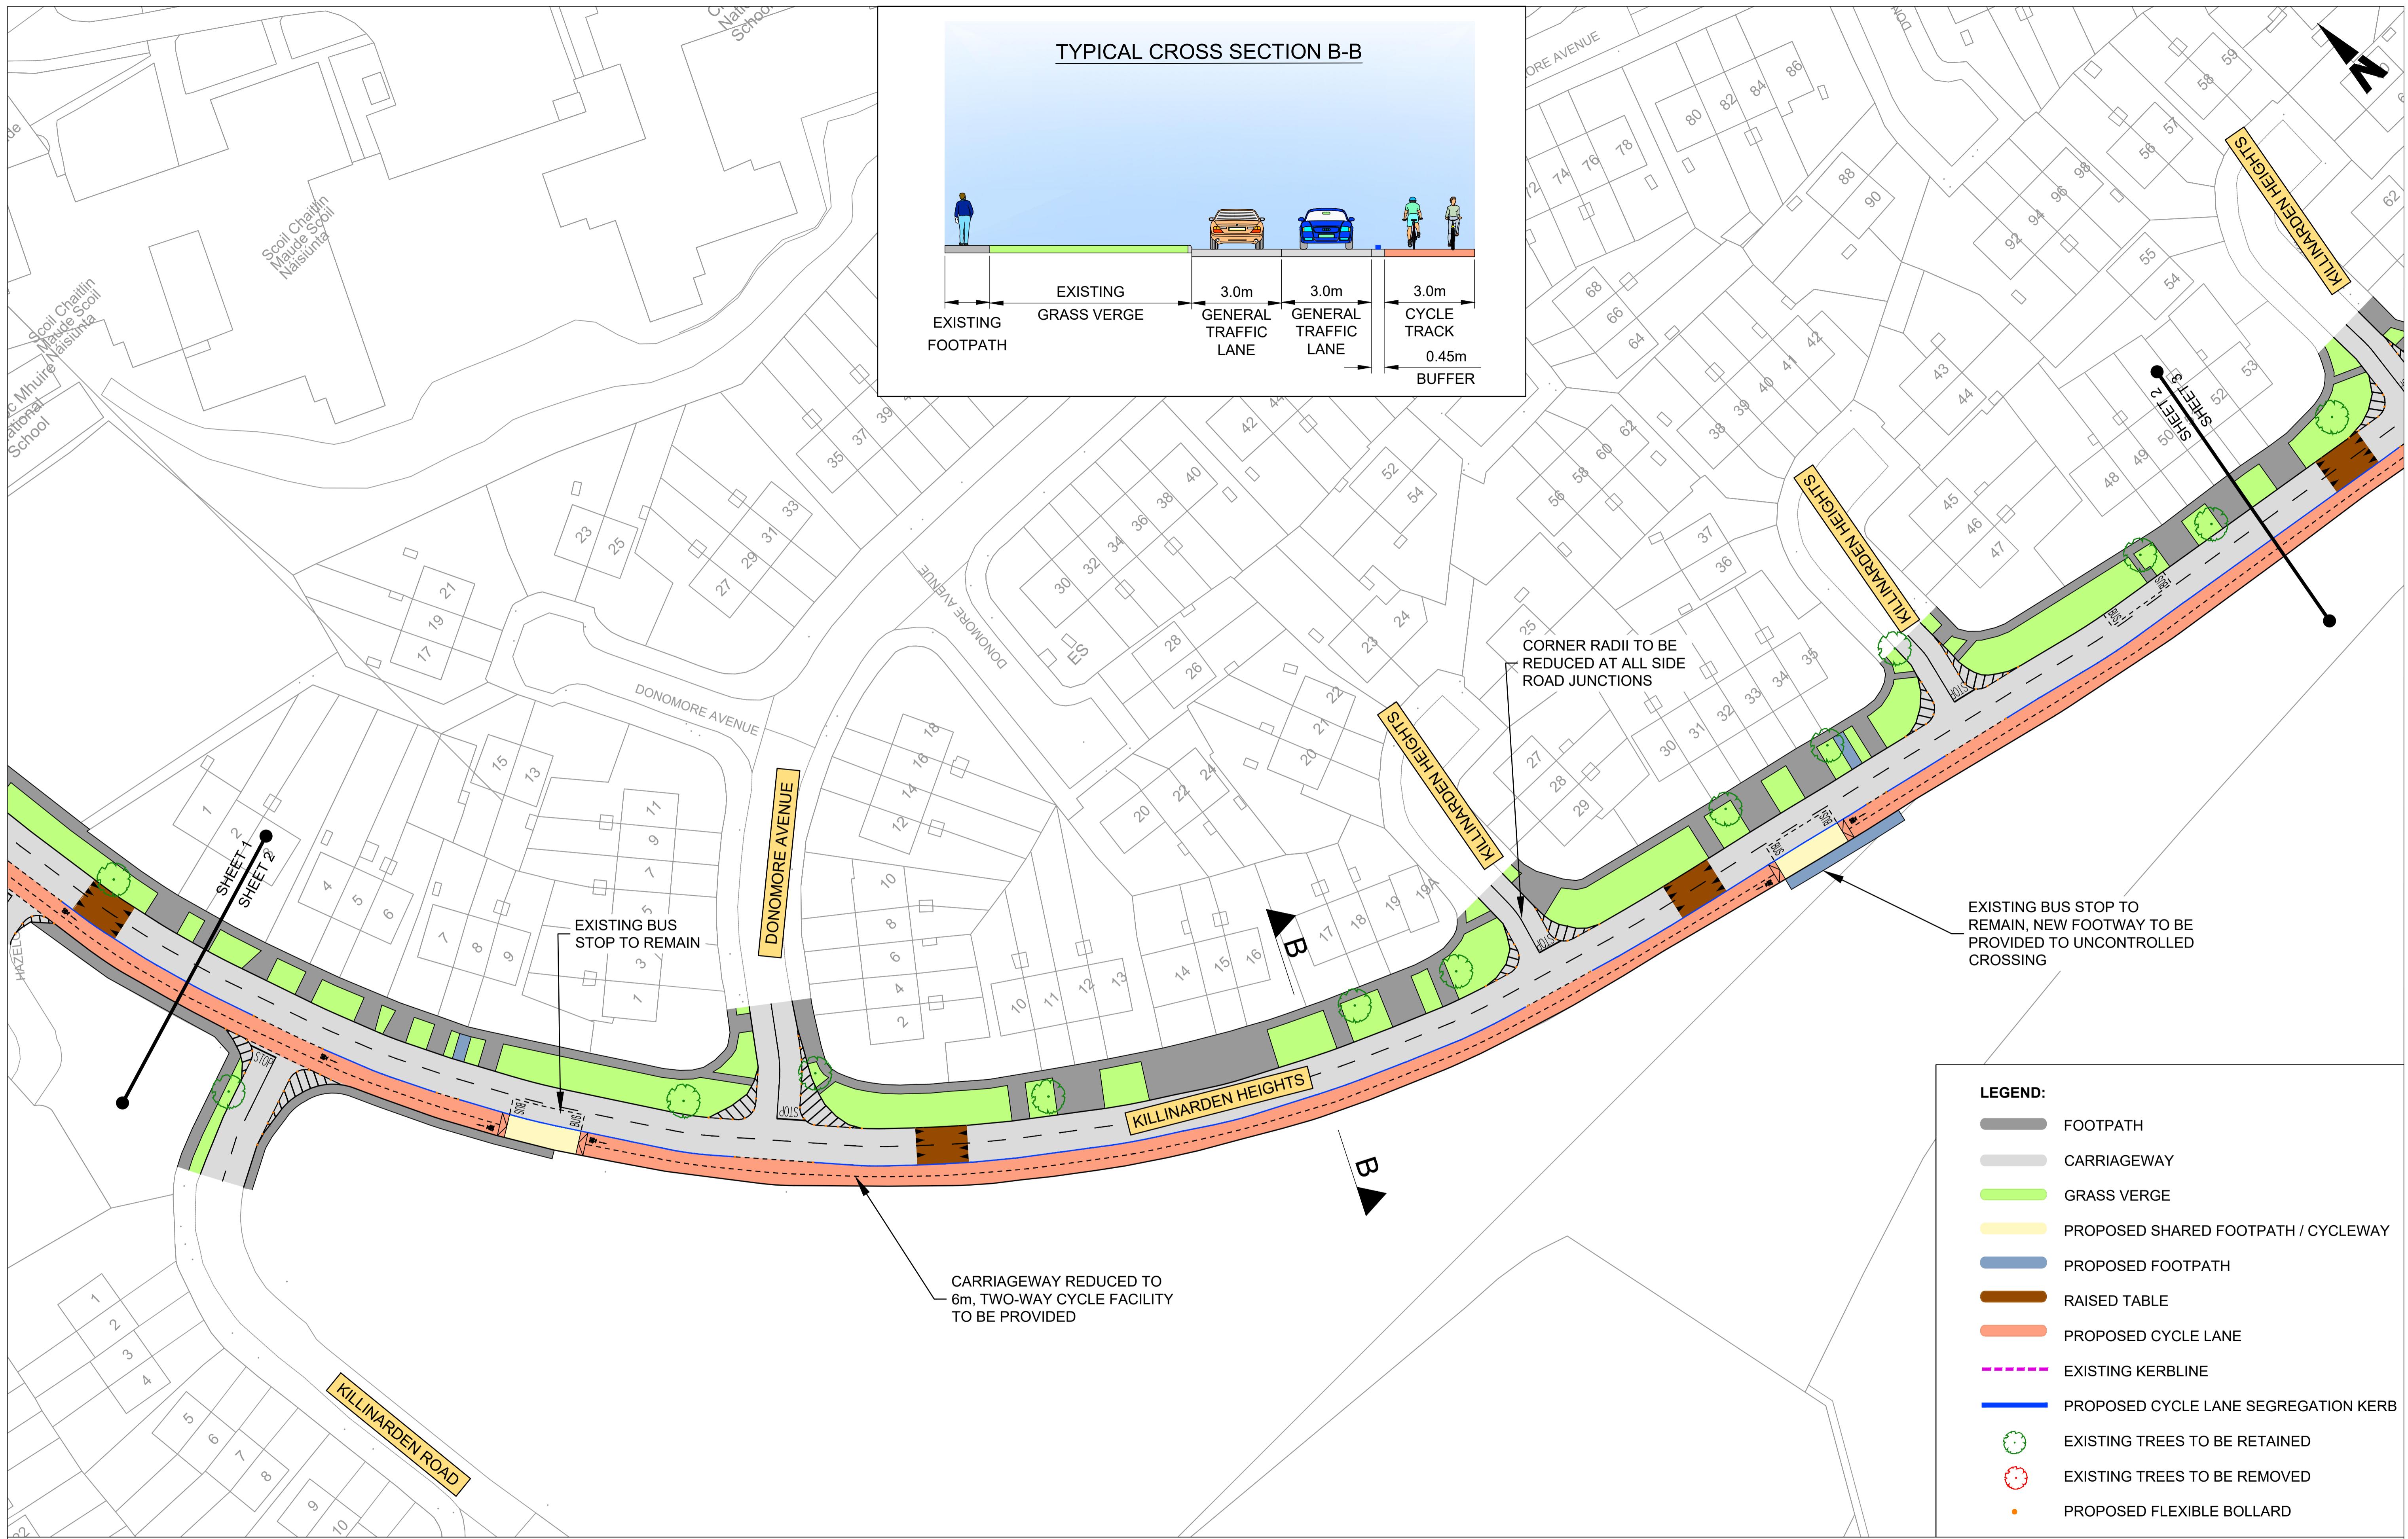


# D24 NEIGHBOURHOOD CYCLE NETWORK

## KILLINARDEN HEIGHTS - SHEET 2 OF 5

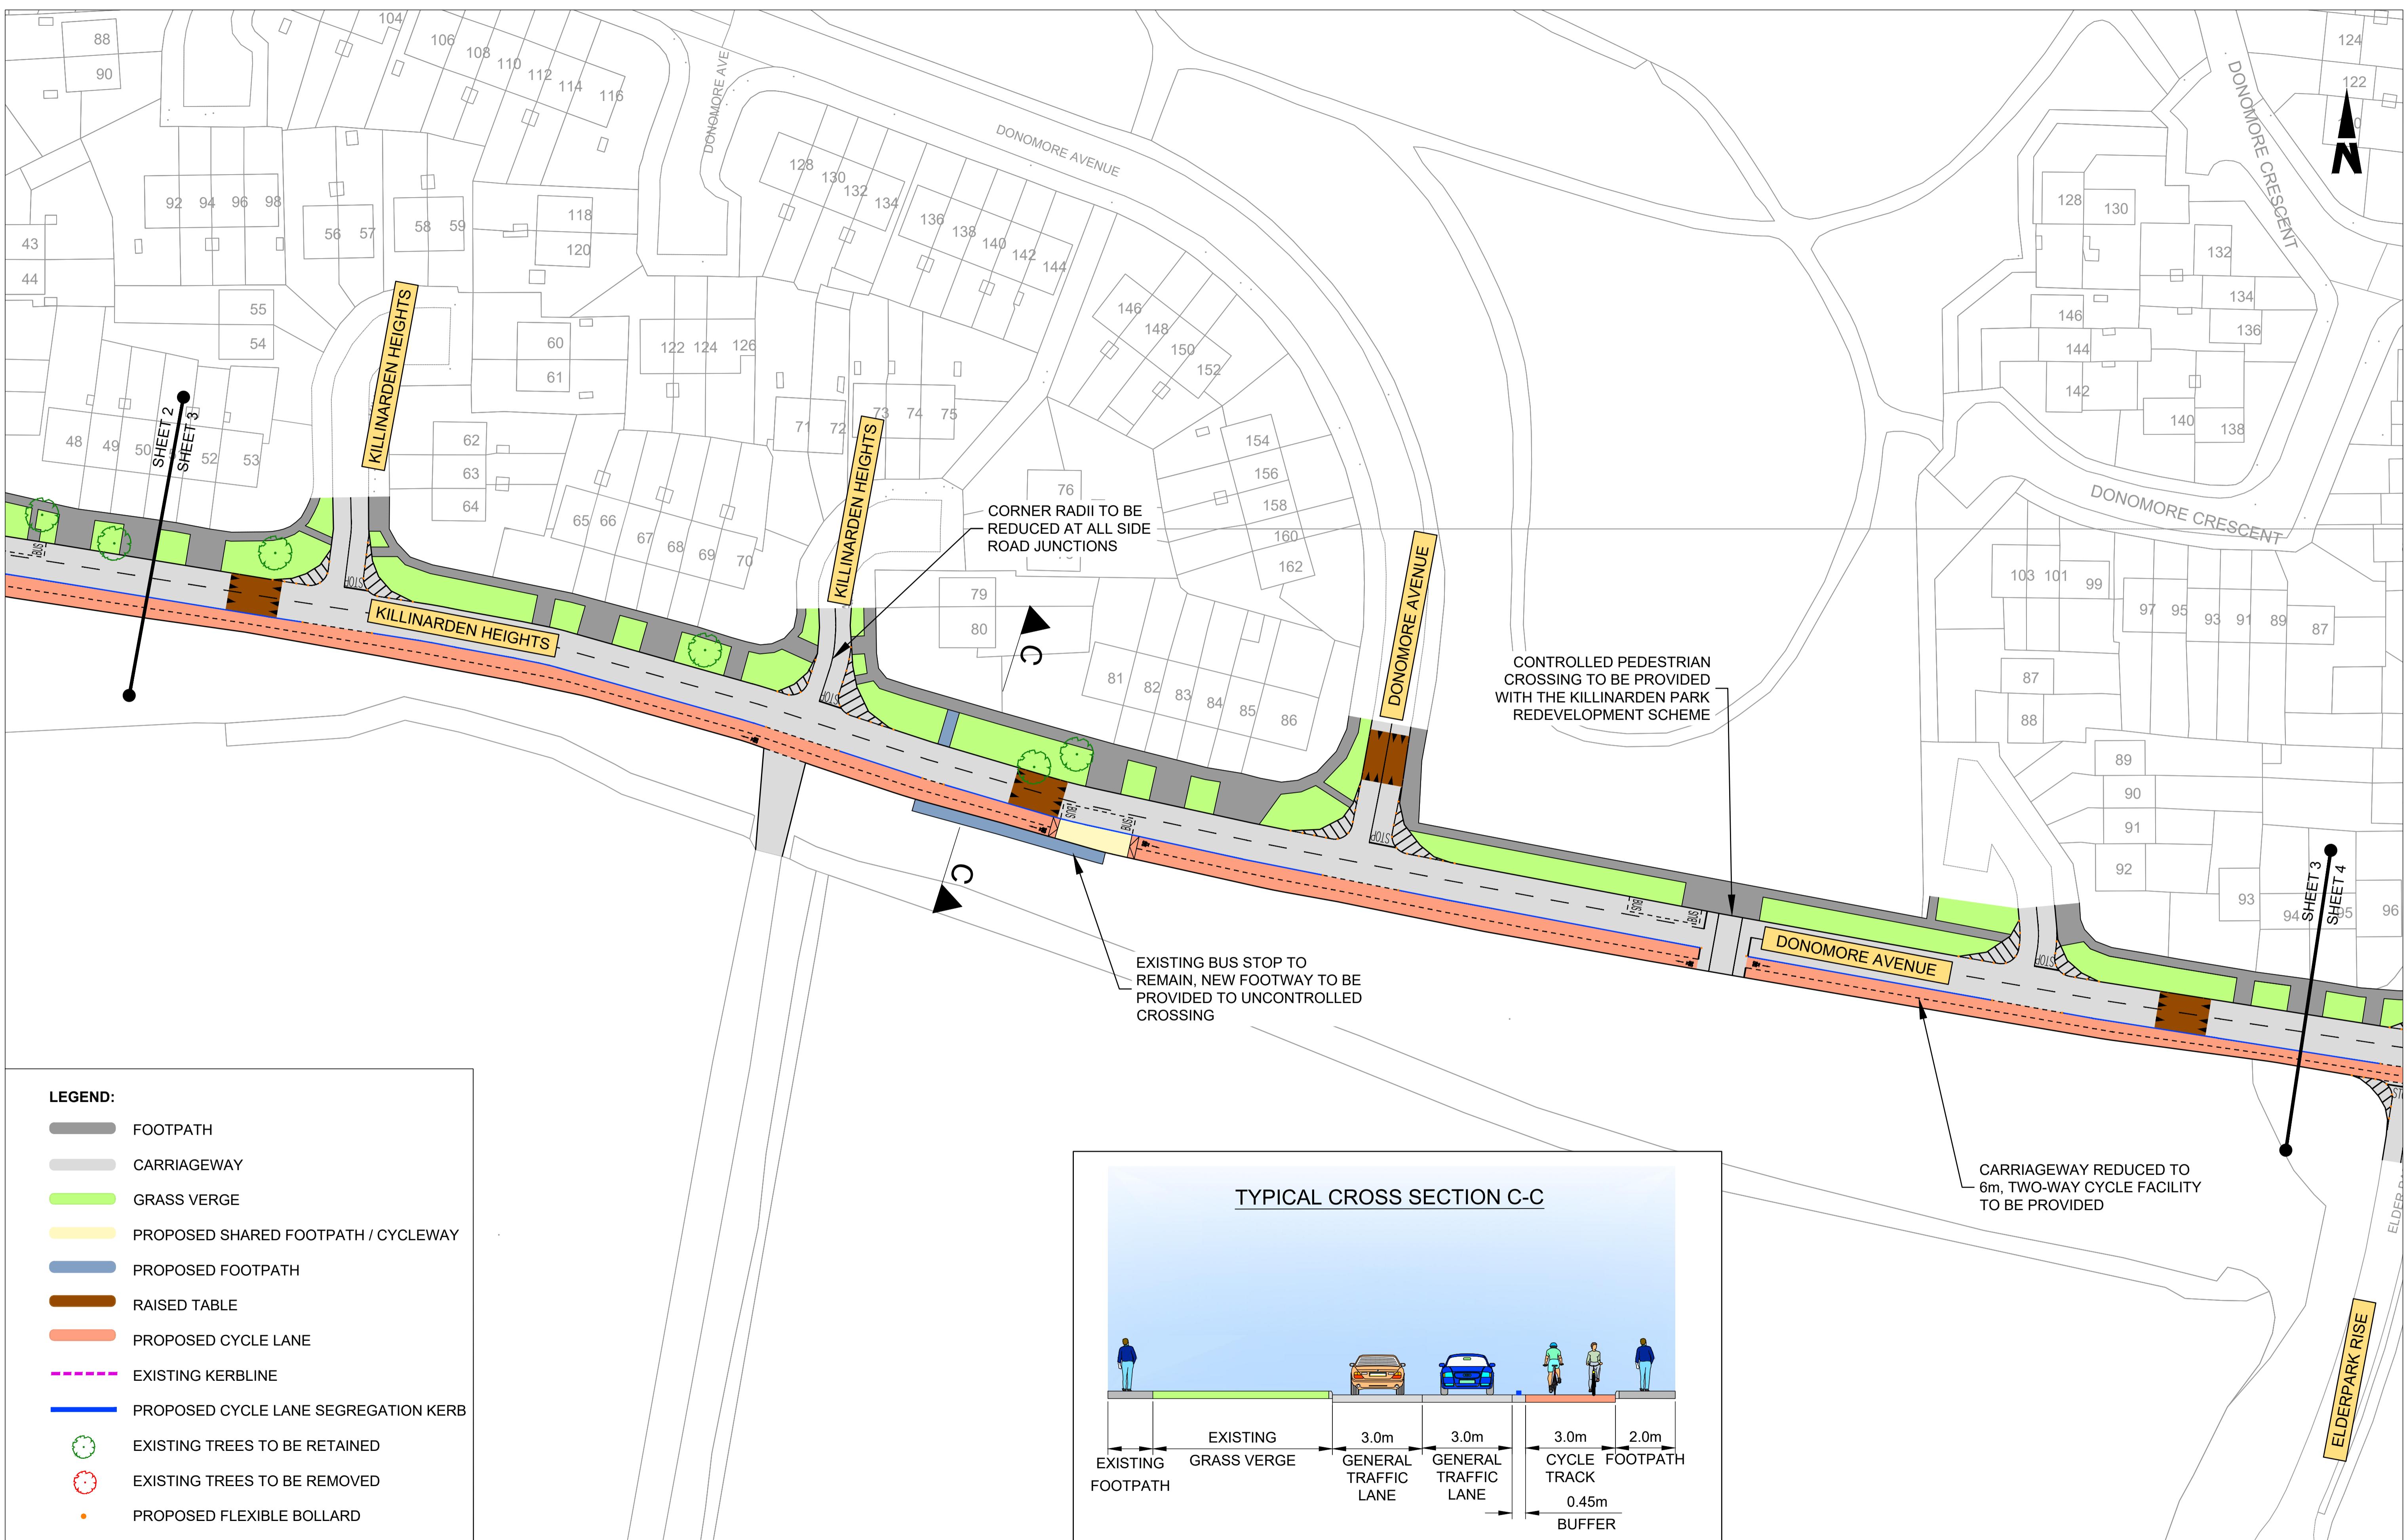

**D24 NEIGHBOURHOOD CYCLE NETWORK**  
**KILLINARDEN HEIGHTS - SHEET 3 OF 5**

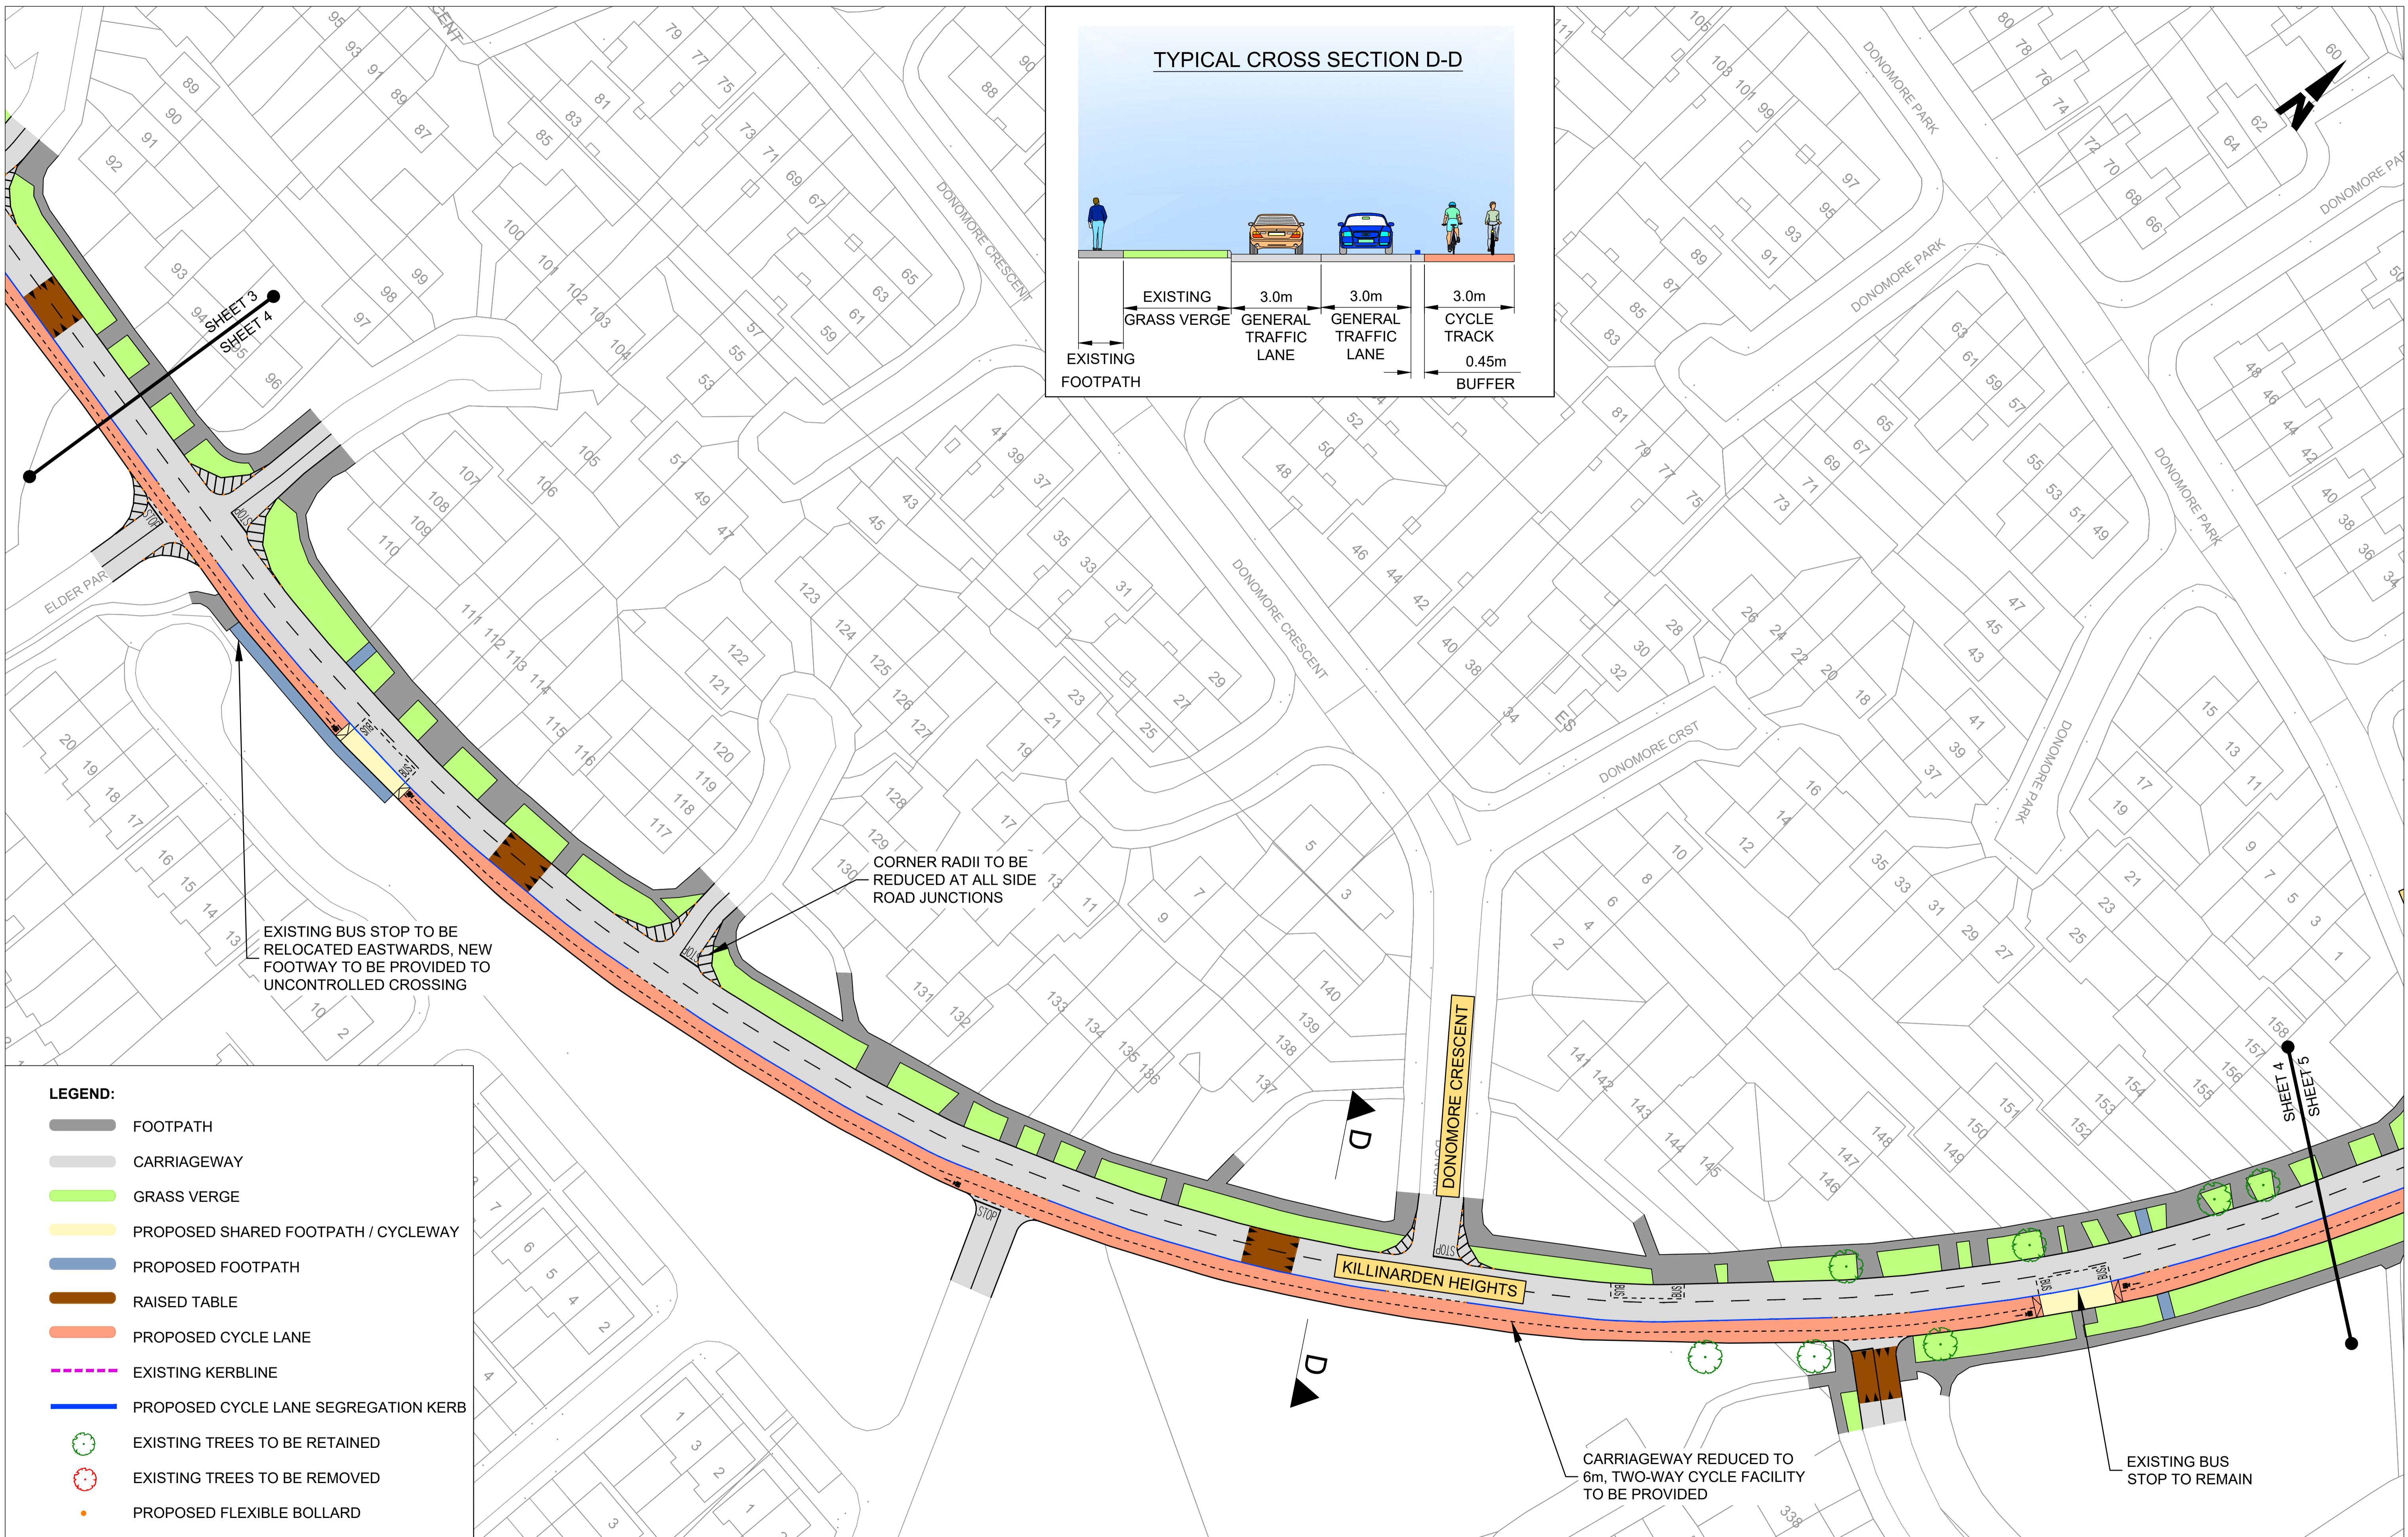

**D24 NEIGHBOURHOOD CYCLE NETWORK**  
**KILLINARDEN HEIGHTS - SHEET 4 OF 5**



# D24 NEIGHBOURHOOD CYCLE NETWORK KILLINARDEN HEIGHTS - SHEET 5 OF 5